





# FINISH SCHEDULE

Room No.	Room	Floor	Base	Walls	Windows	Partitions	Doors	Stairs	Roofs	Other
103	CORRIDOR		ASPH. TILE	CONC. BLOCK	WOOD	CONC. BLOCK	WOOD			
102	WIFE'S CHANCEL		VINYL TILE	CONC. BLOCK	WOOD	CONC. BLOCK	WOOD			
101	VESTIBULE		CEMENT	CONC. BLOCK	WOOD	CONC. BLOCK	WOOD			
104	SENIOR CLASS RM.		ASPH. TILE	CONC. BLOCK	WOOD	CONC. BLOCK	WOOD			
105	INTEGRATED CLASS RM.		ASPH. TILE	CONC. BLOCK	WOOD	CONC. BLOCK	WOOD			
106	GRADE CLASS RM.		ASPH. TILE	CONC. BLOCK	WOOD	CONC. BLOCK	WOOD			
107	PRIMARY CLASS RM.		ASPH. TILE	CONC. BLOCK	WOOD	CONC. BLOCK	WOOD			
108	GRADE LAYEN		ASPH. TILE	CONC. BLOCK	WOOD	CONC. BLOCK	WOOD			
109	CLASS RM.		VINYL TILE	CONC. BLOCK	WOOD	CONC. BLOCK	WOOD			
110	LABORATORY		ASPH. TILE	CONC. BLOCK	WOOD	CONC. BLOCK	WOOD			
111	POODLERS		CONC.	CONC. BLOCK	WOOD	CONC. BLOCK	WOOD			
112	VESTIBULE		CONC.	CONC. BLOCK	WOOD	CONC. BLOCK	WOOD			
113	WOMENS TOILET		VINYL TILE	CONC. BLOCK	WOOD	CONC. BLOCK	WOOD			
114	LABORATORY		CEMENT	CONC. BLOCK	WOOD	CONC. BLOCK	WOOD			
115	VESTIBULE		ASPH. TILE	CONC. BLOCK	WOOD	CONC. BLOCK	WOOD			
116	MIENS TOILET		VINYL TILE	CONC. BLOCK	WOOD	CONC. BLOCK	WOOD			
117	BOILER RM.		CEMENT	CONC. BLOCK	WOOD	CONC. BLOCK	WOOD			
118	WIPEREN		VINYL TILE	CONC. BLOCK	WOOD	CONC. BLOCK	WOOD			


INDICATES ITEMS TO BE BIDDING ALTERNATES SEE SPEC.

# DOOR SCHEDULE

Room No.	Room	Door Type	Material
103	CORRIDOR	STANDARD	WOOD
102	WIFE'S CHANCEL	STANDARD	WOOD
101	VESTIBULE	STANDARD	WOOD
104	SENIOR CLASS RM.	STANDARD	WOOD
105	INTEGRATED CLASS RM.	STANDARD	WOOD
106	GRADE CLASS RM.	STANDARD	WOOD
107	PRIMARY CLASS RM.	STANDARD	WOOD
108	GRADE LAYEN	STANDARD	WOOD
109	CLASS RM.	STANDARD	WOOD
110	LABORATORY	STANDARD	WOOD
111	POODLERS	STANDARD	WOOD
112	VESTIBULE	STANDARD	WOOD
113	WOMENS TOILET	STANDARD	WOOD
114	LABORATORY	STANDARD	WOOD
115	VESTIBULE	STANDARD	WOOD
116	MIENS TOILET	STANDARD	WOOD
117	BOILER RM.	STANDARD	WOOD
118	WIPEREN	STANDARD	WOOD

# PRECAST CONCRETE SCHEDULE

Item	Description	Quantity	Unit
1	CONCRETE BLOCK	1000	SQ. YD.
2	WOOD	500	SQ. YD.
3	STEEL	100	LB.
4	EARTH	200	CY.
5	WOOD SHIPMENT	100	SQ. YD.

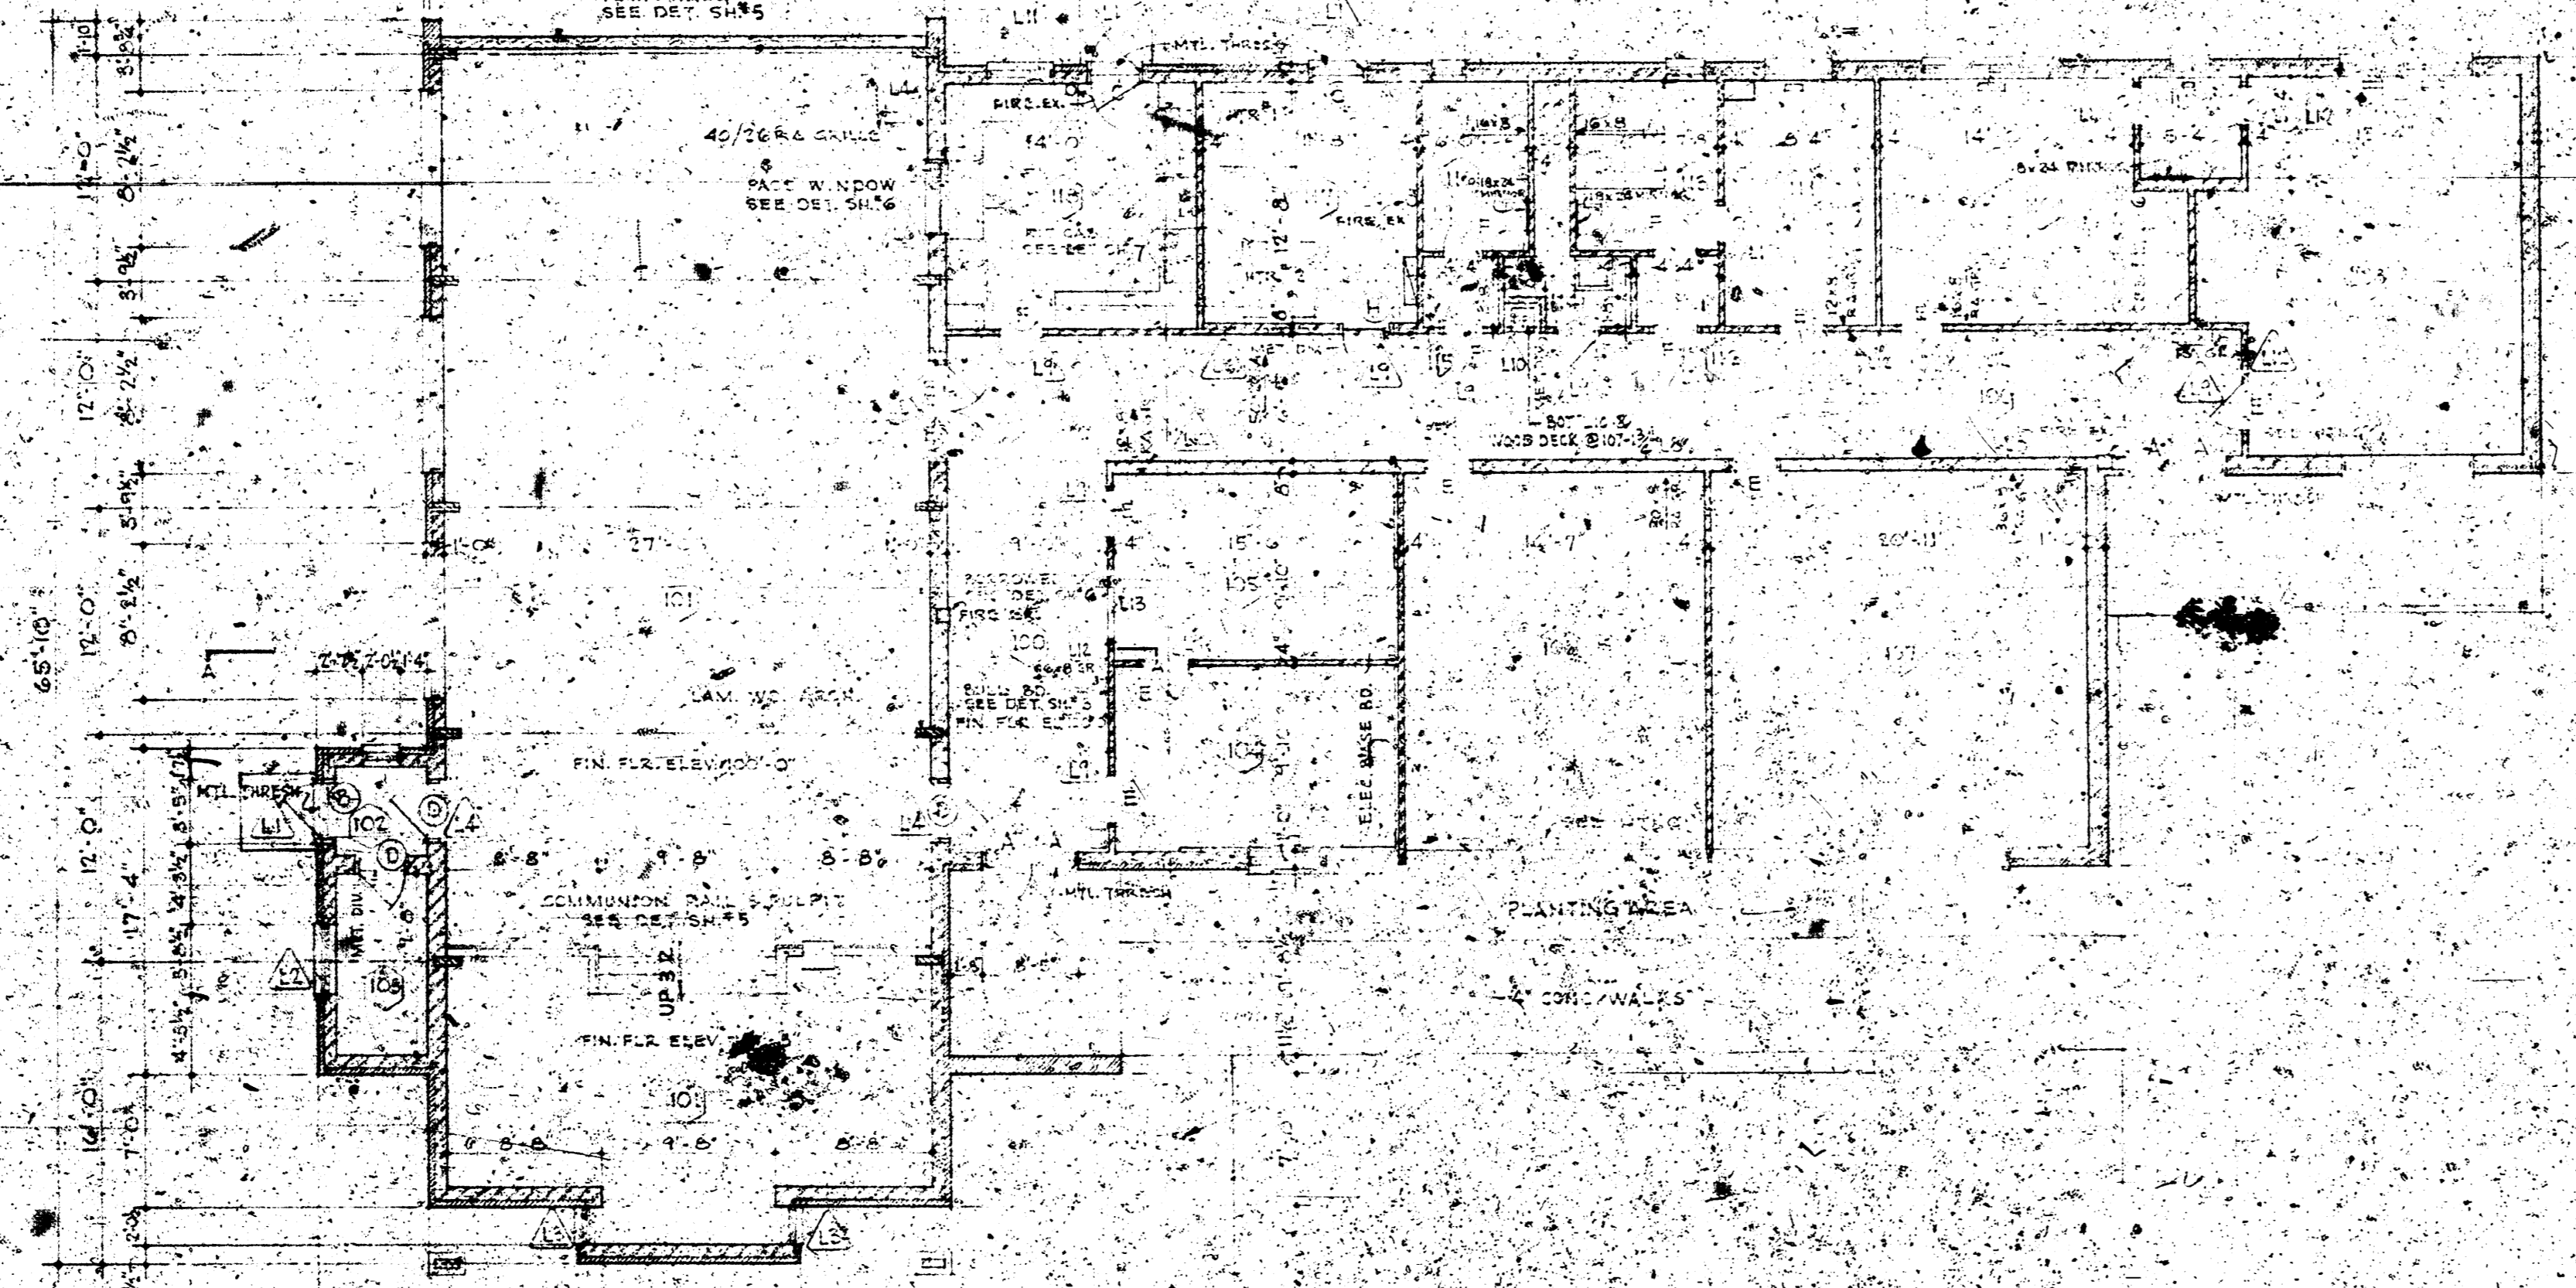


DETAIL BULLETIN BOARD  
SCALE 3/8" = 1'-0"

### MATERIAL SCHEDULE

CONCRETE	[Symbol]
BRICK	[Symbol]
CONCRETE BLOCK	[Symbol]
WOOD	[Symbol]
STEEL	[Symbol]
EARTH	[Symbol]
WOOD SHIPMENT	[Symbol]





ELSON

ARCHITECT


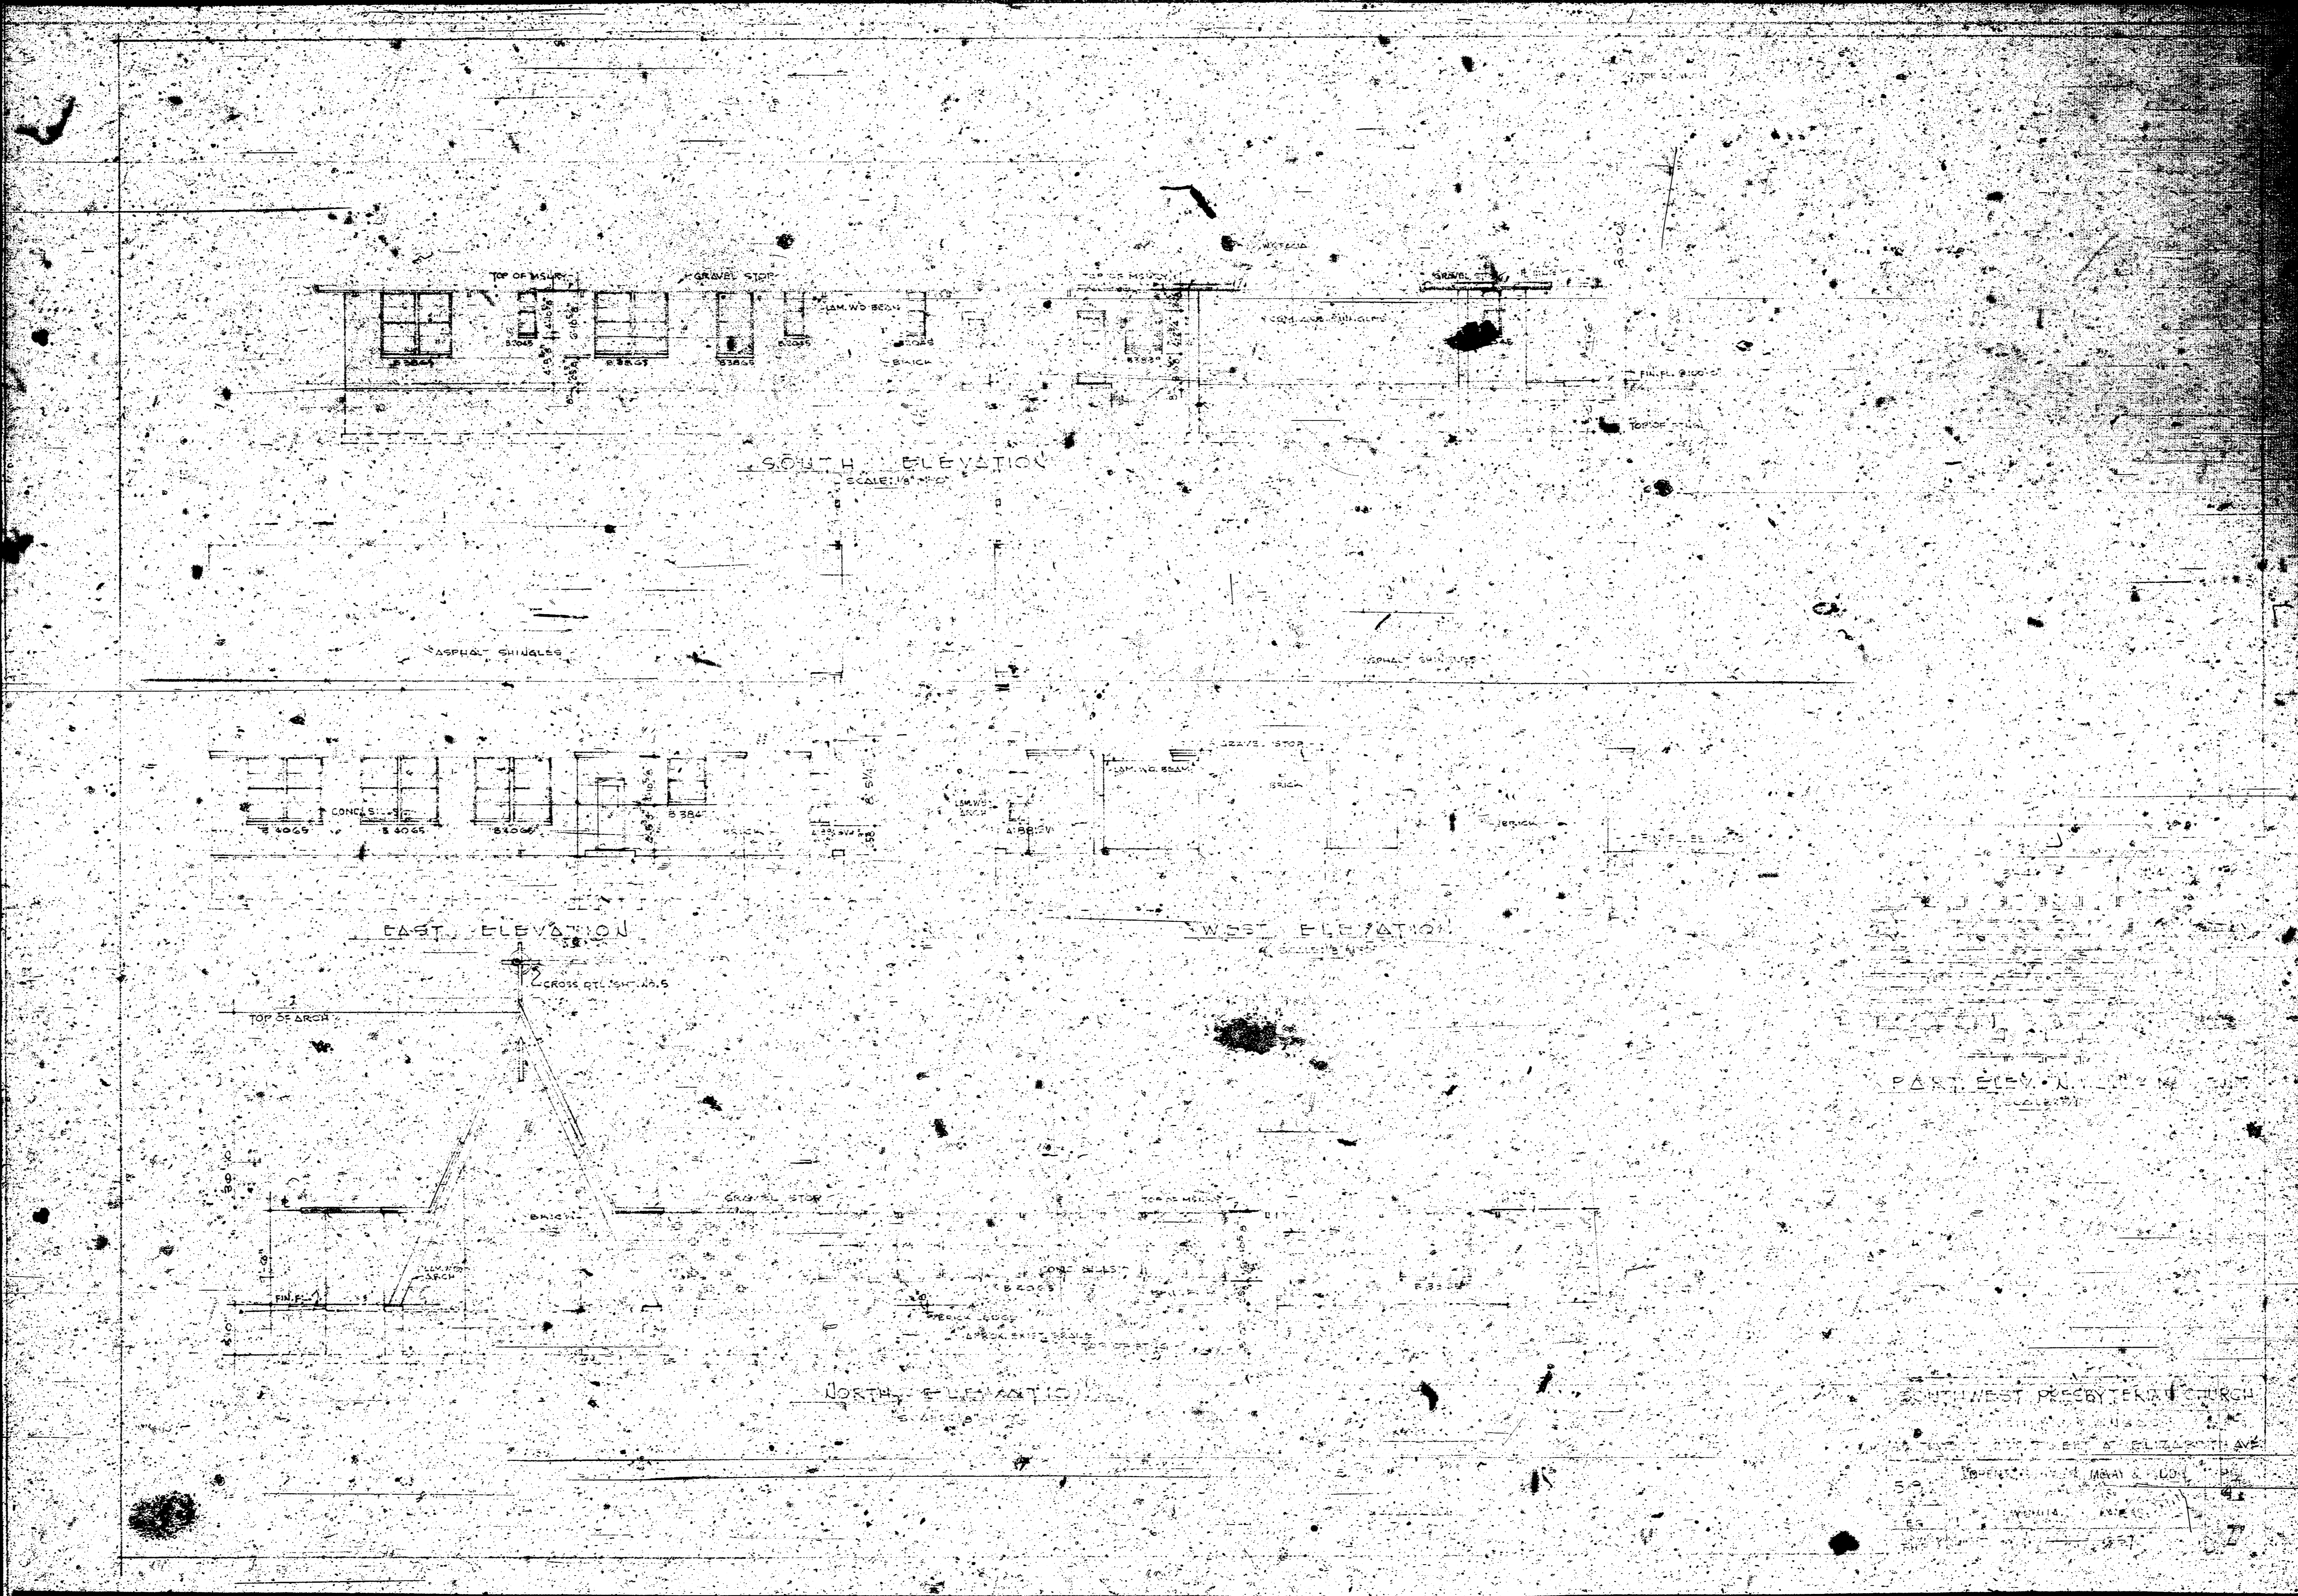


SOUTHWEST PRESBYTERIAN CHURCH  
100 SOUTH AVENUE  
MEMPHIS, TENNESSEE



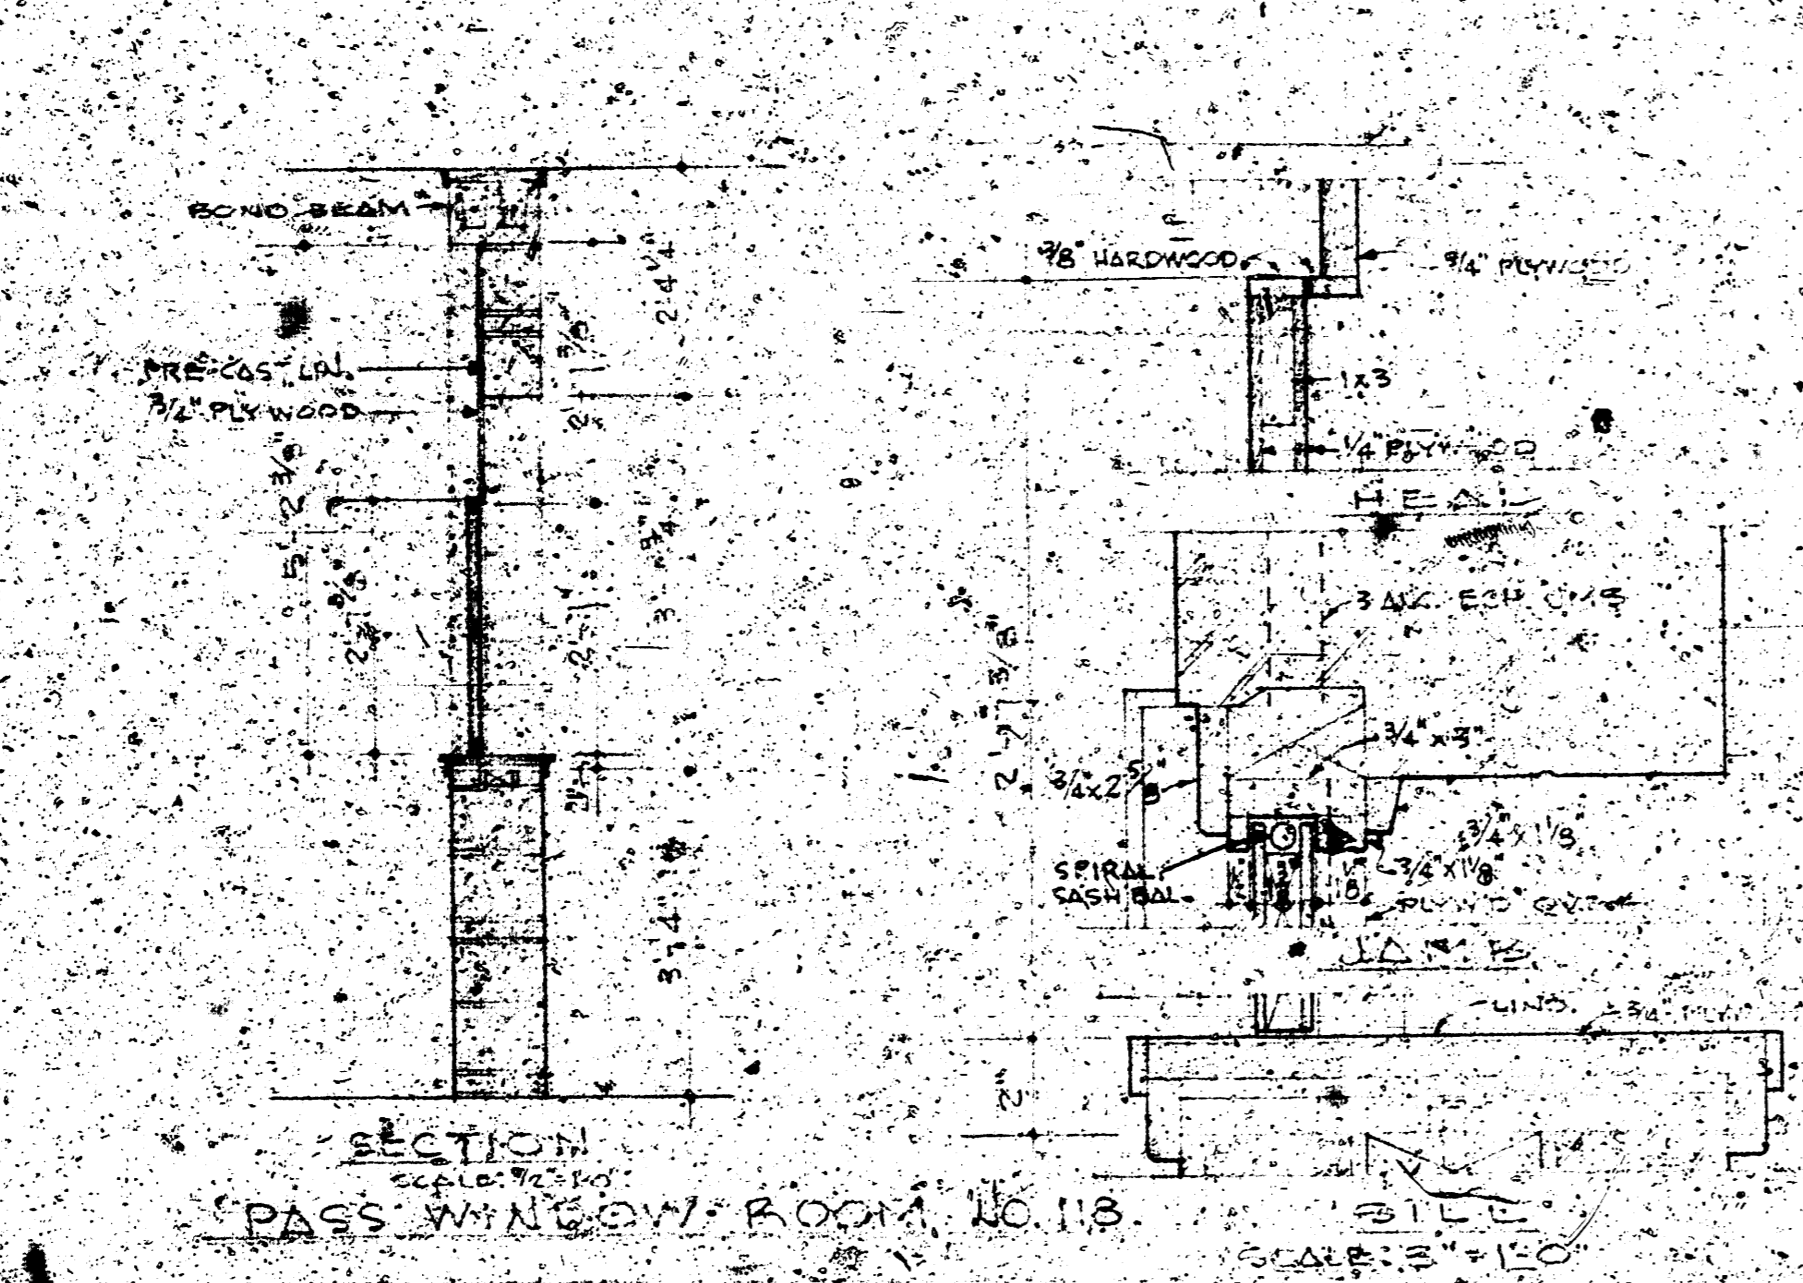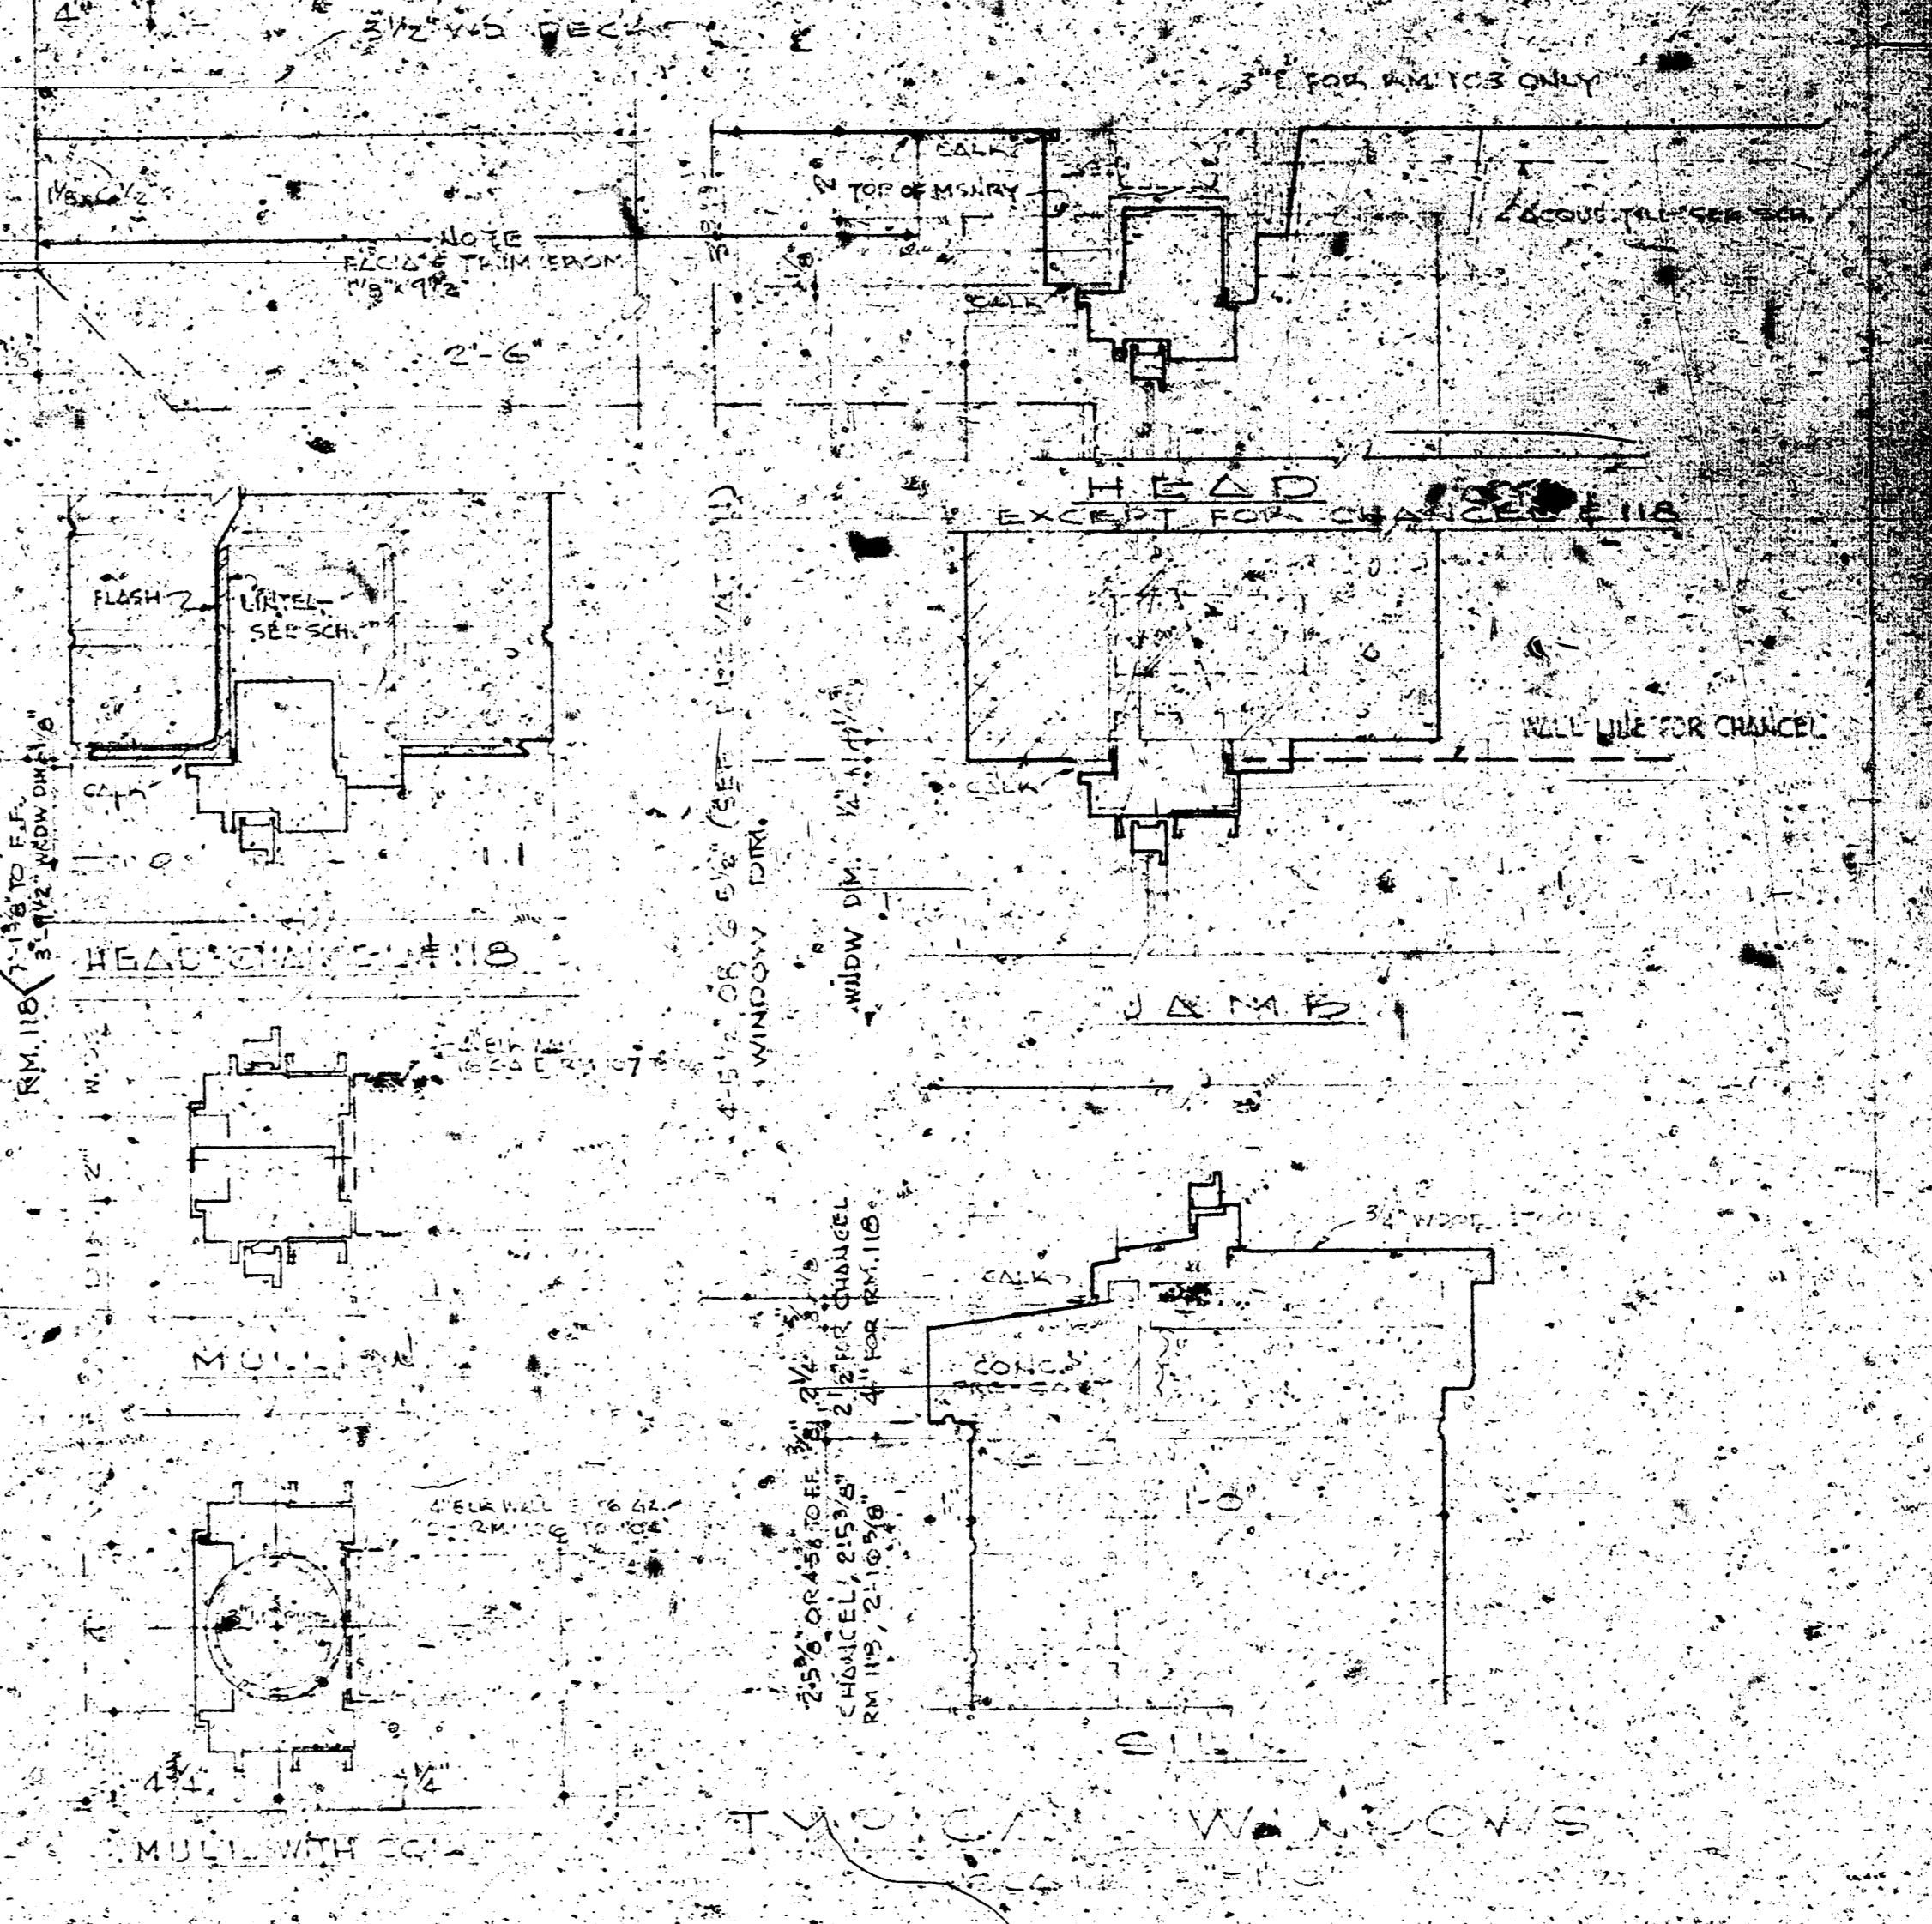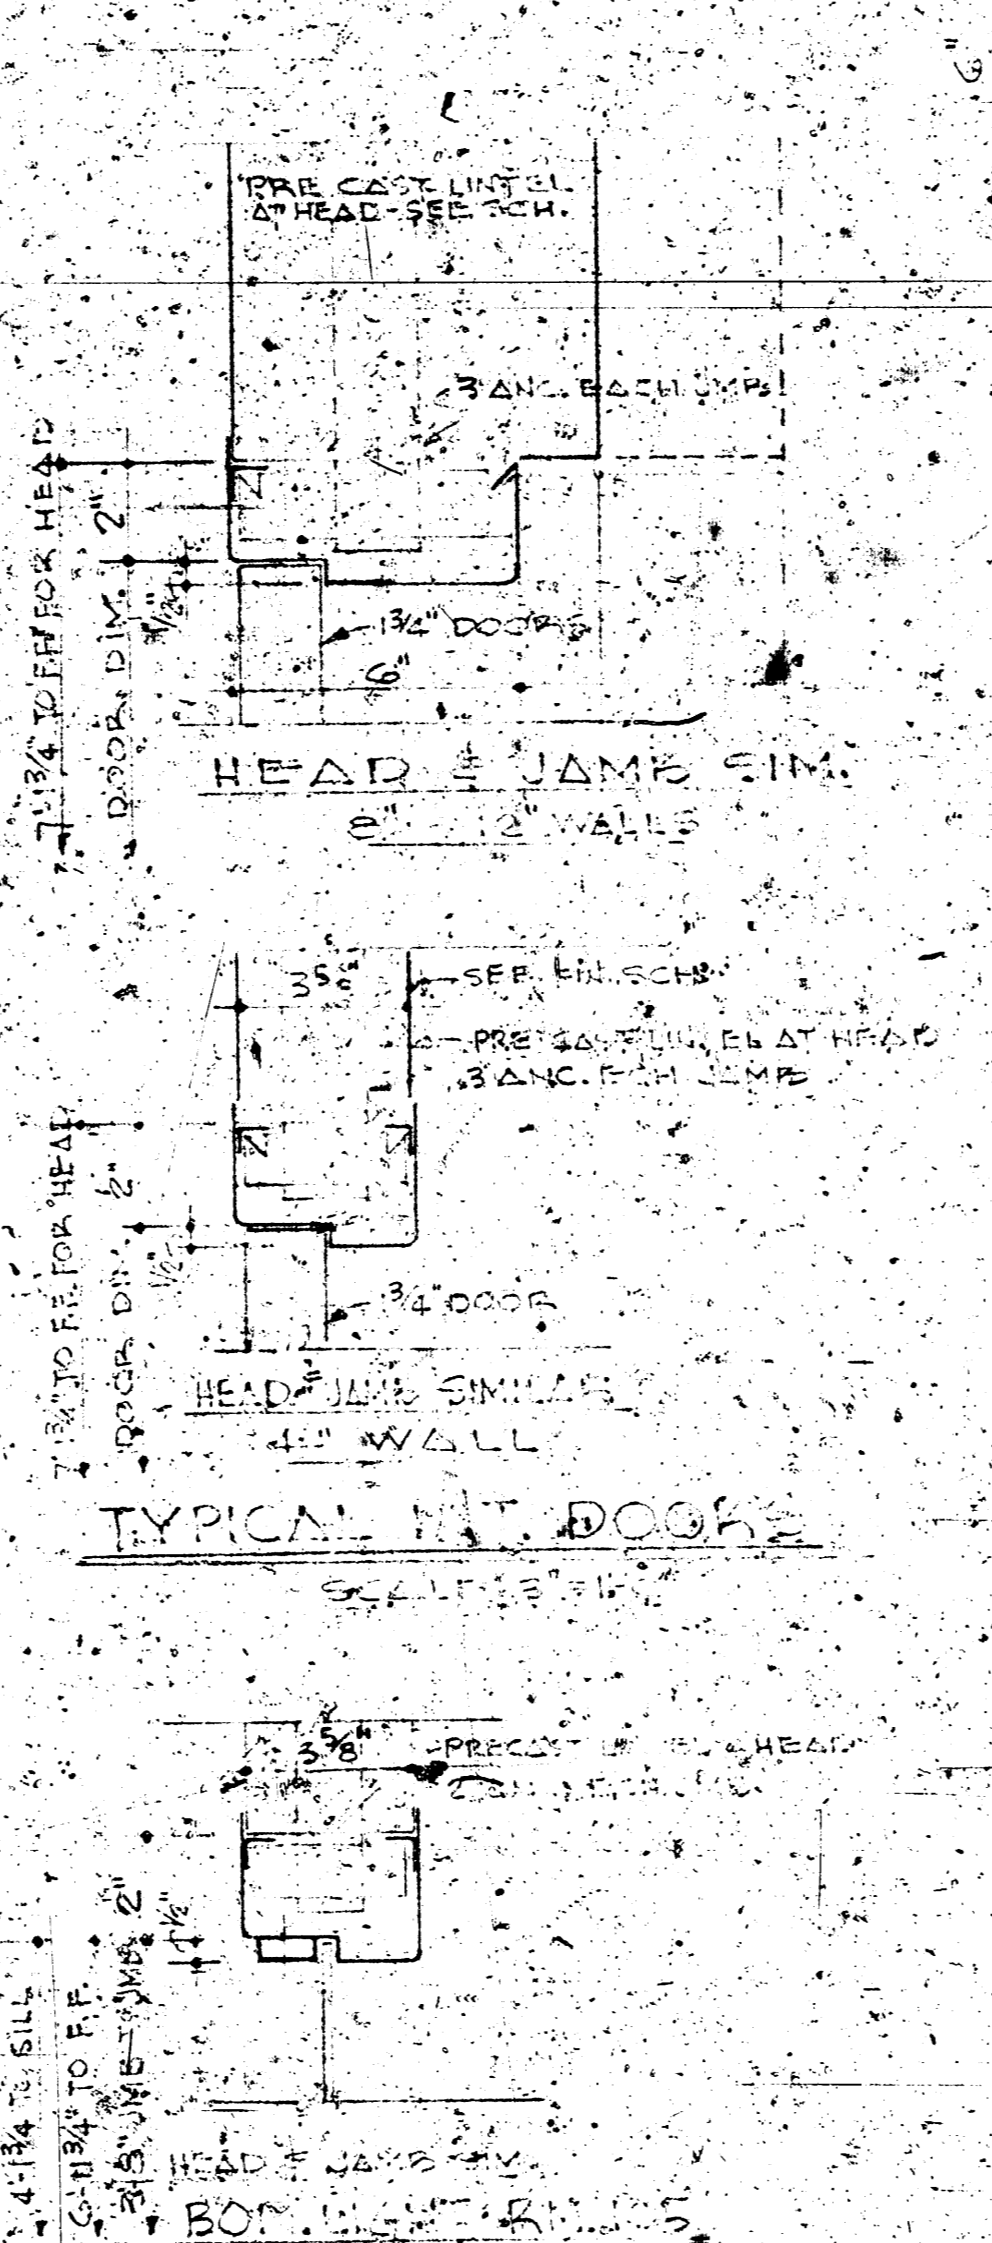
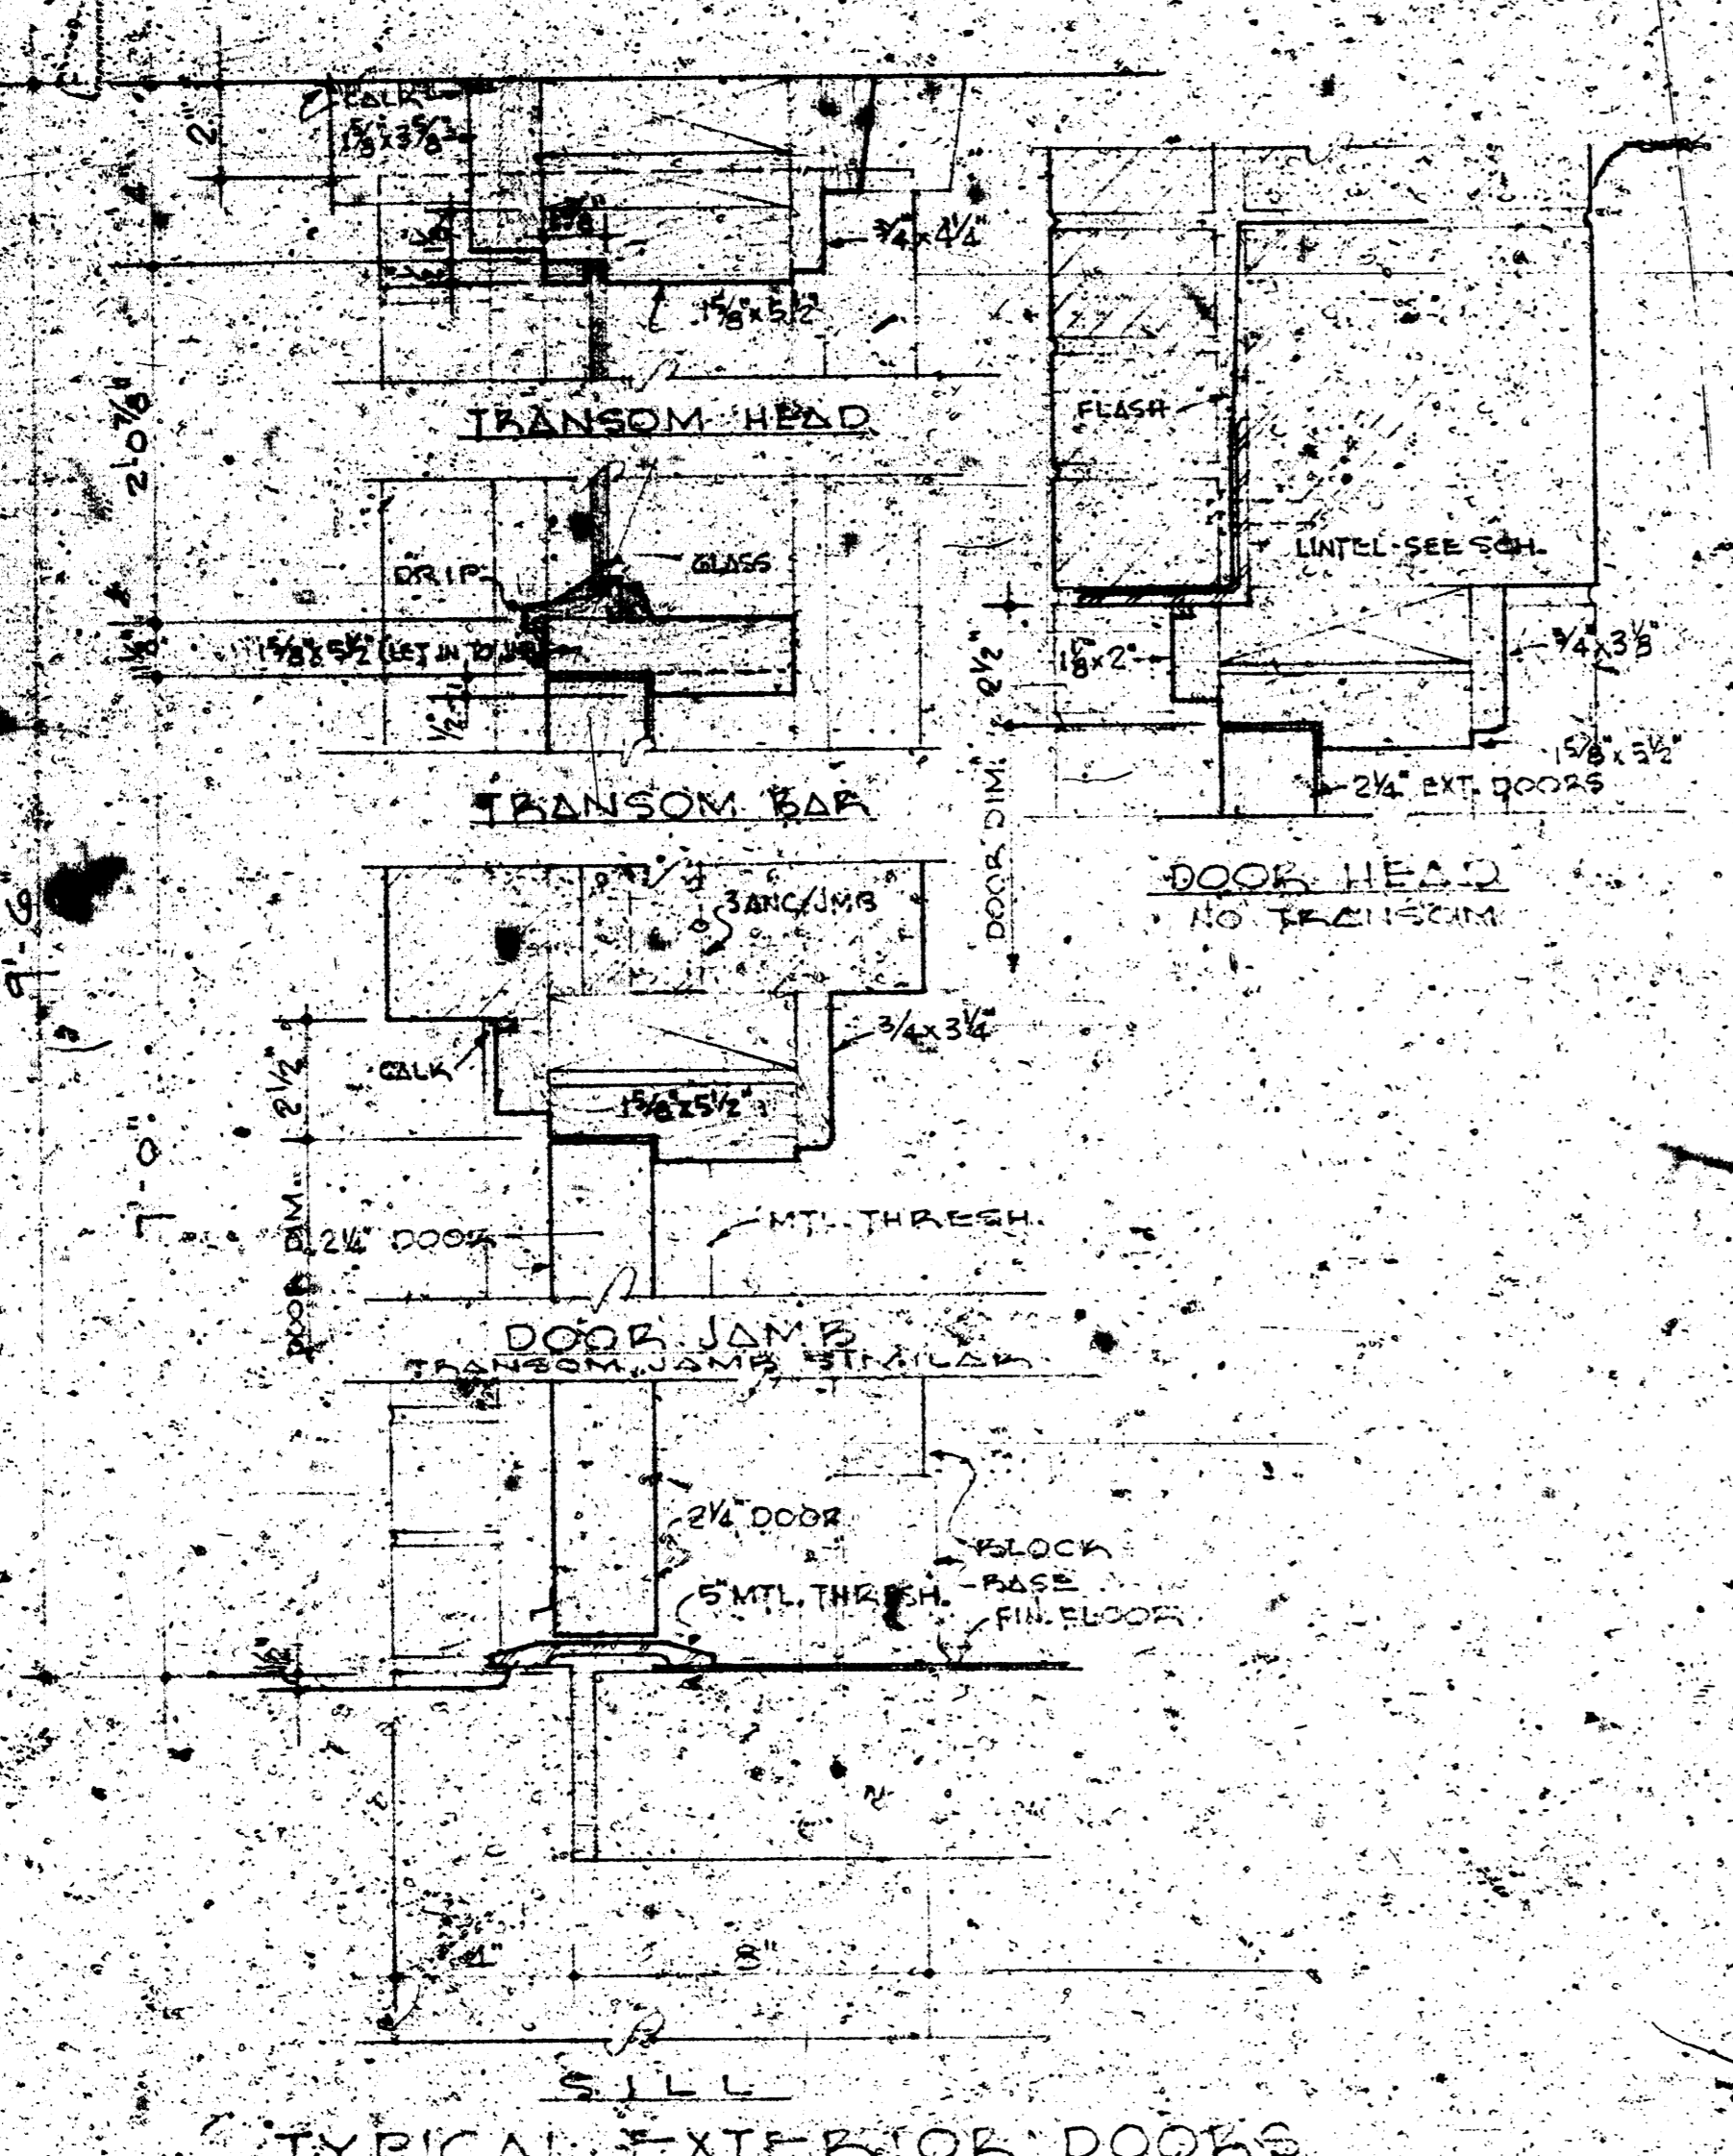


SOUTHWEST PRESBYTERIAN CHURCH  
WILLIAMS, KANSAS  
DESIGNED BY ARCHITECTS  
1917

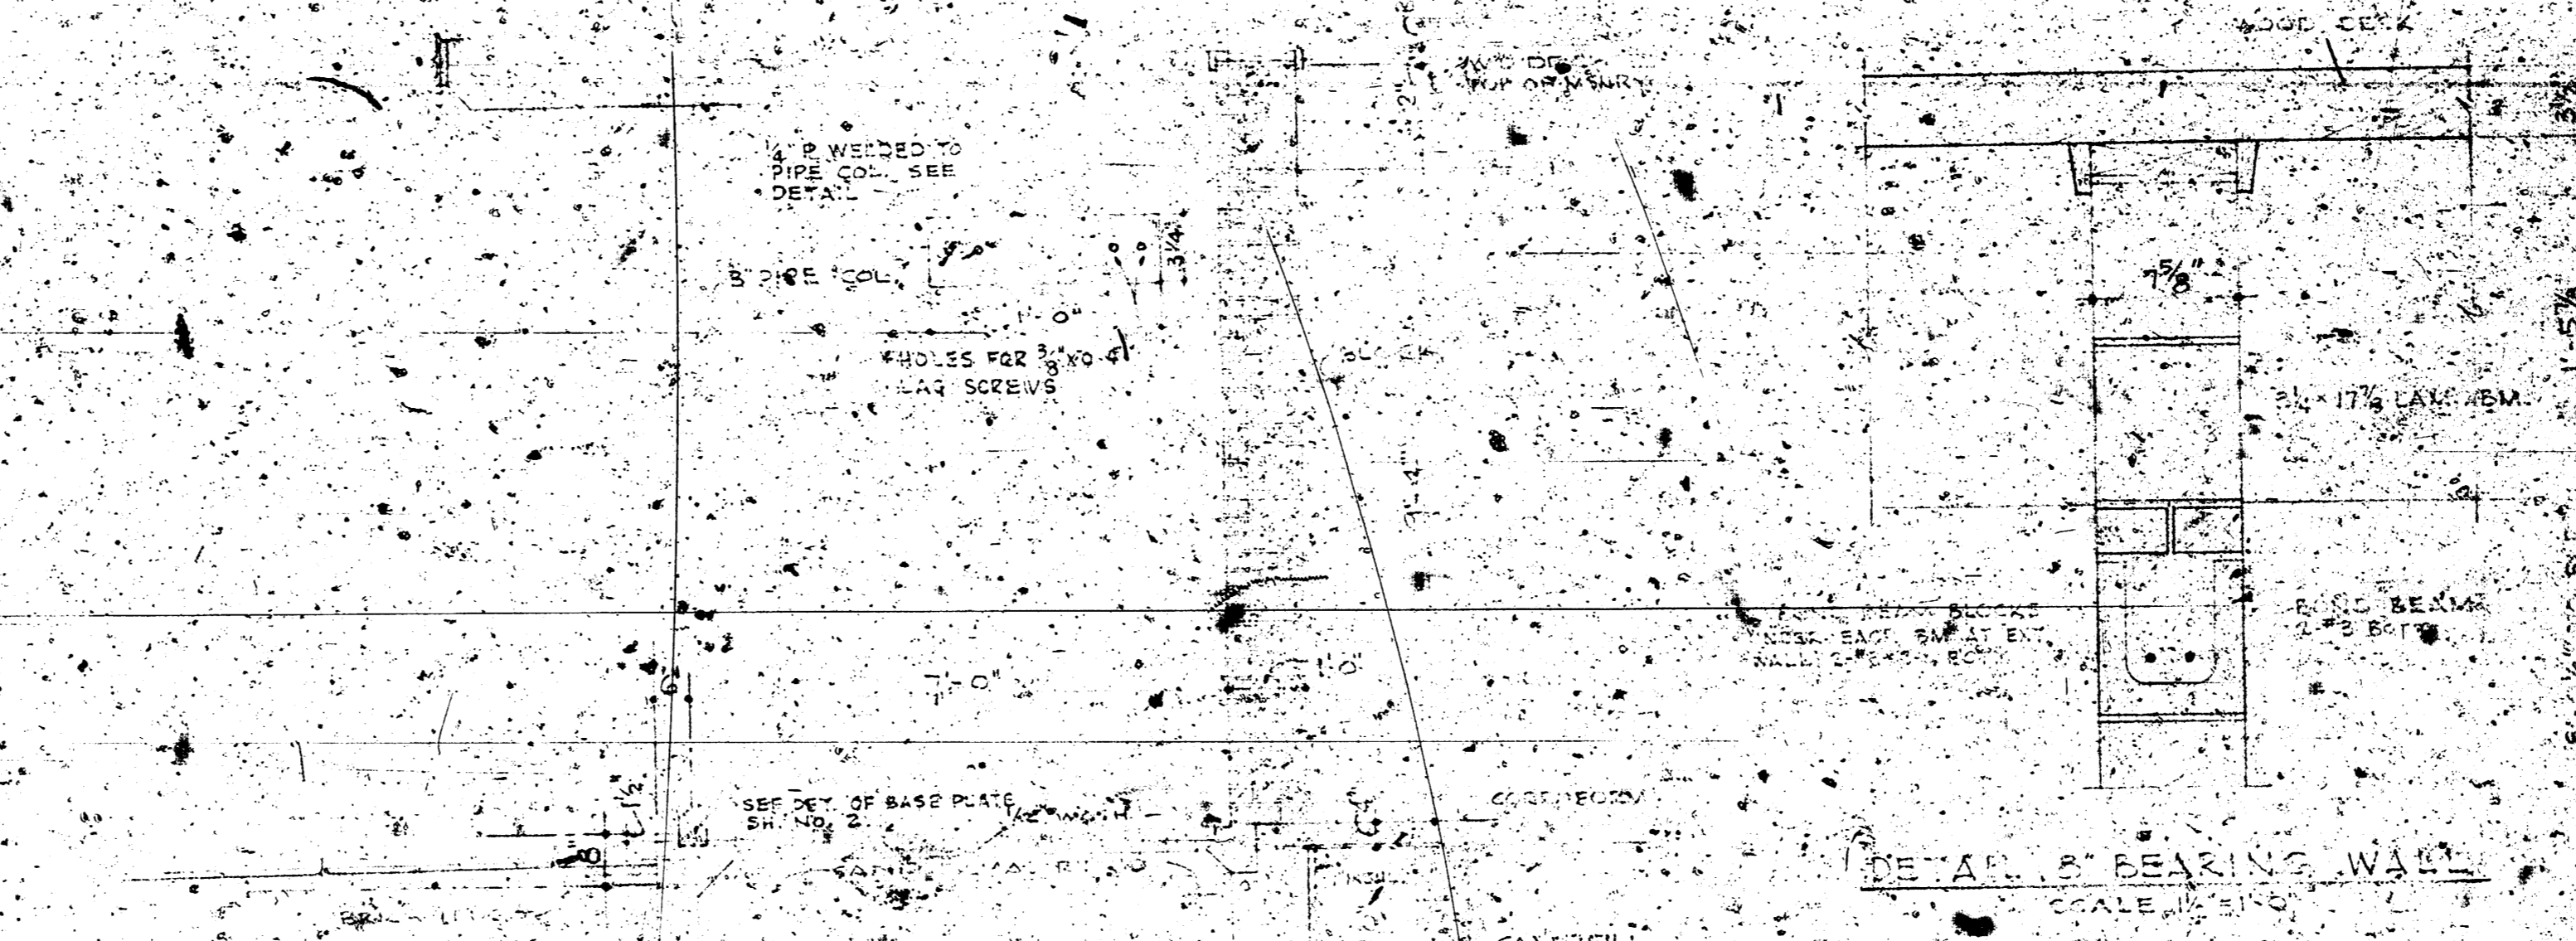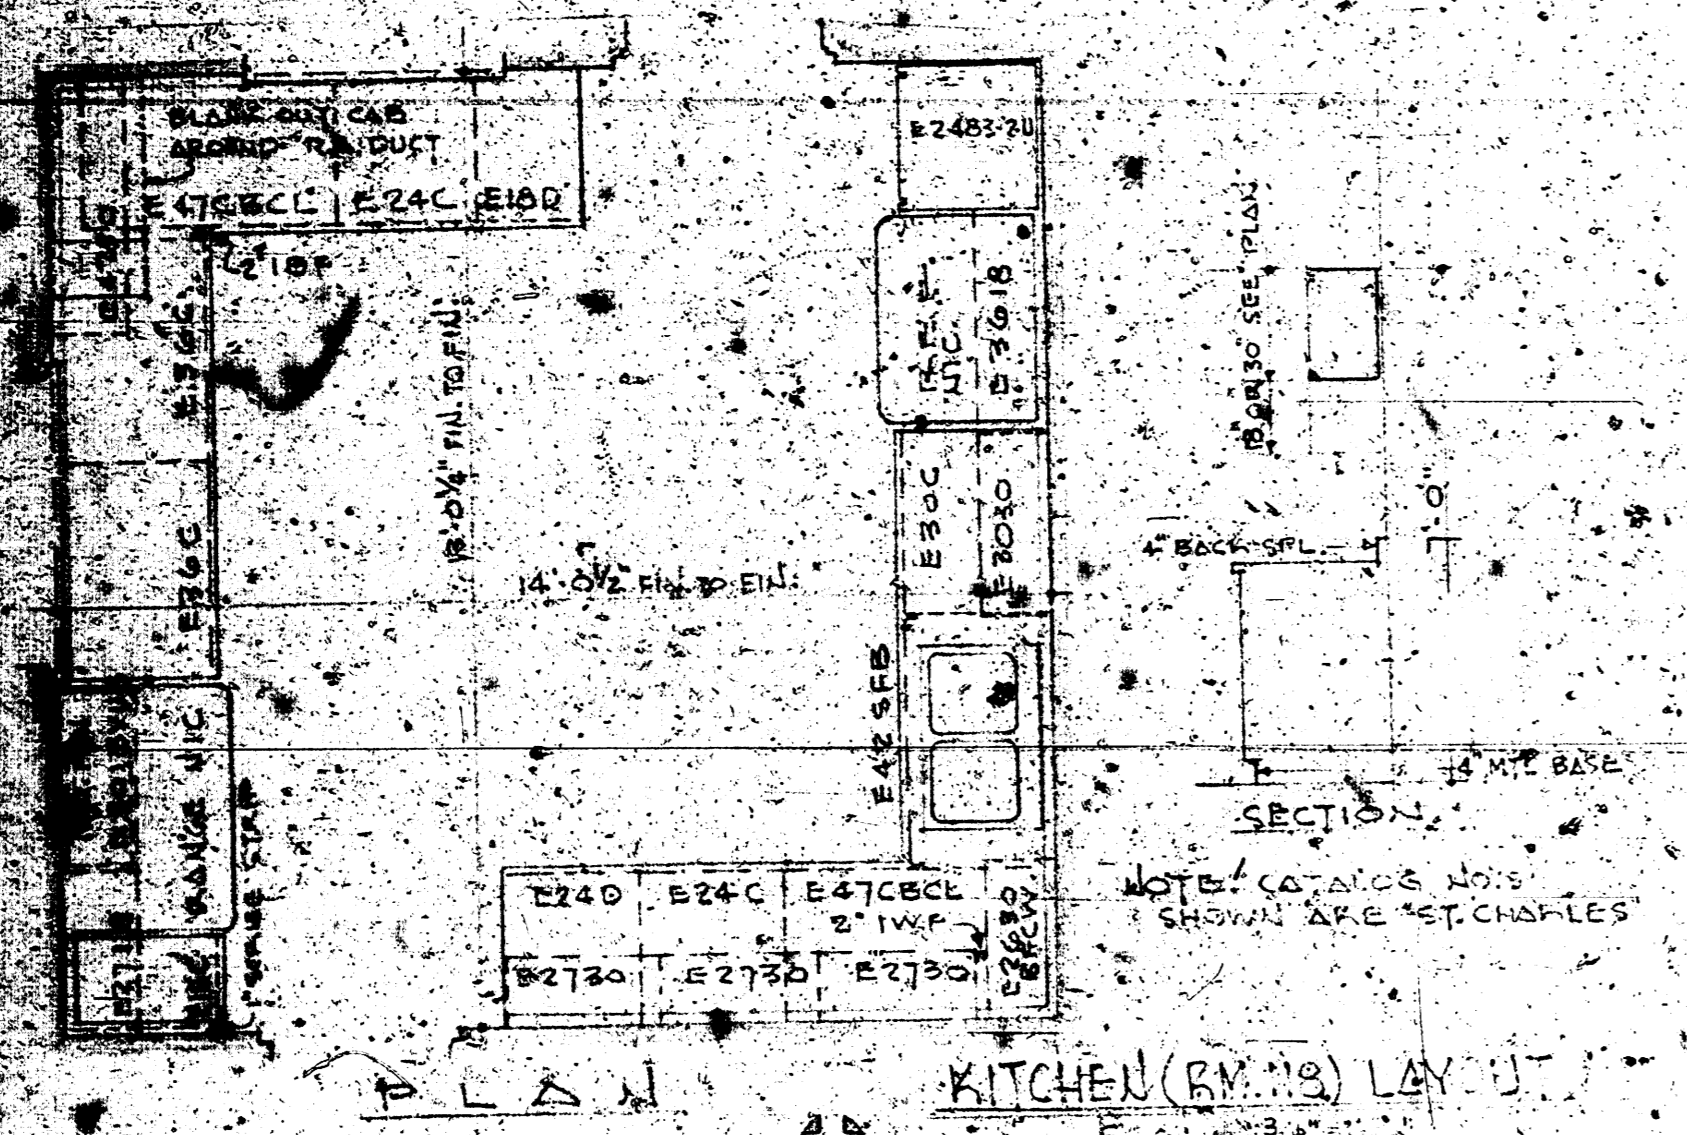


1957

DATE 8/20/57  
SCALE 1/4" = 1'-0"

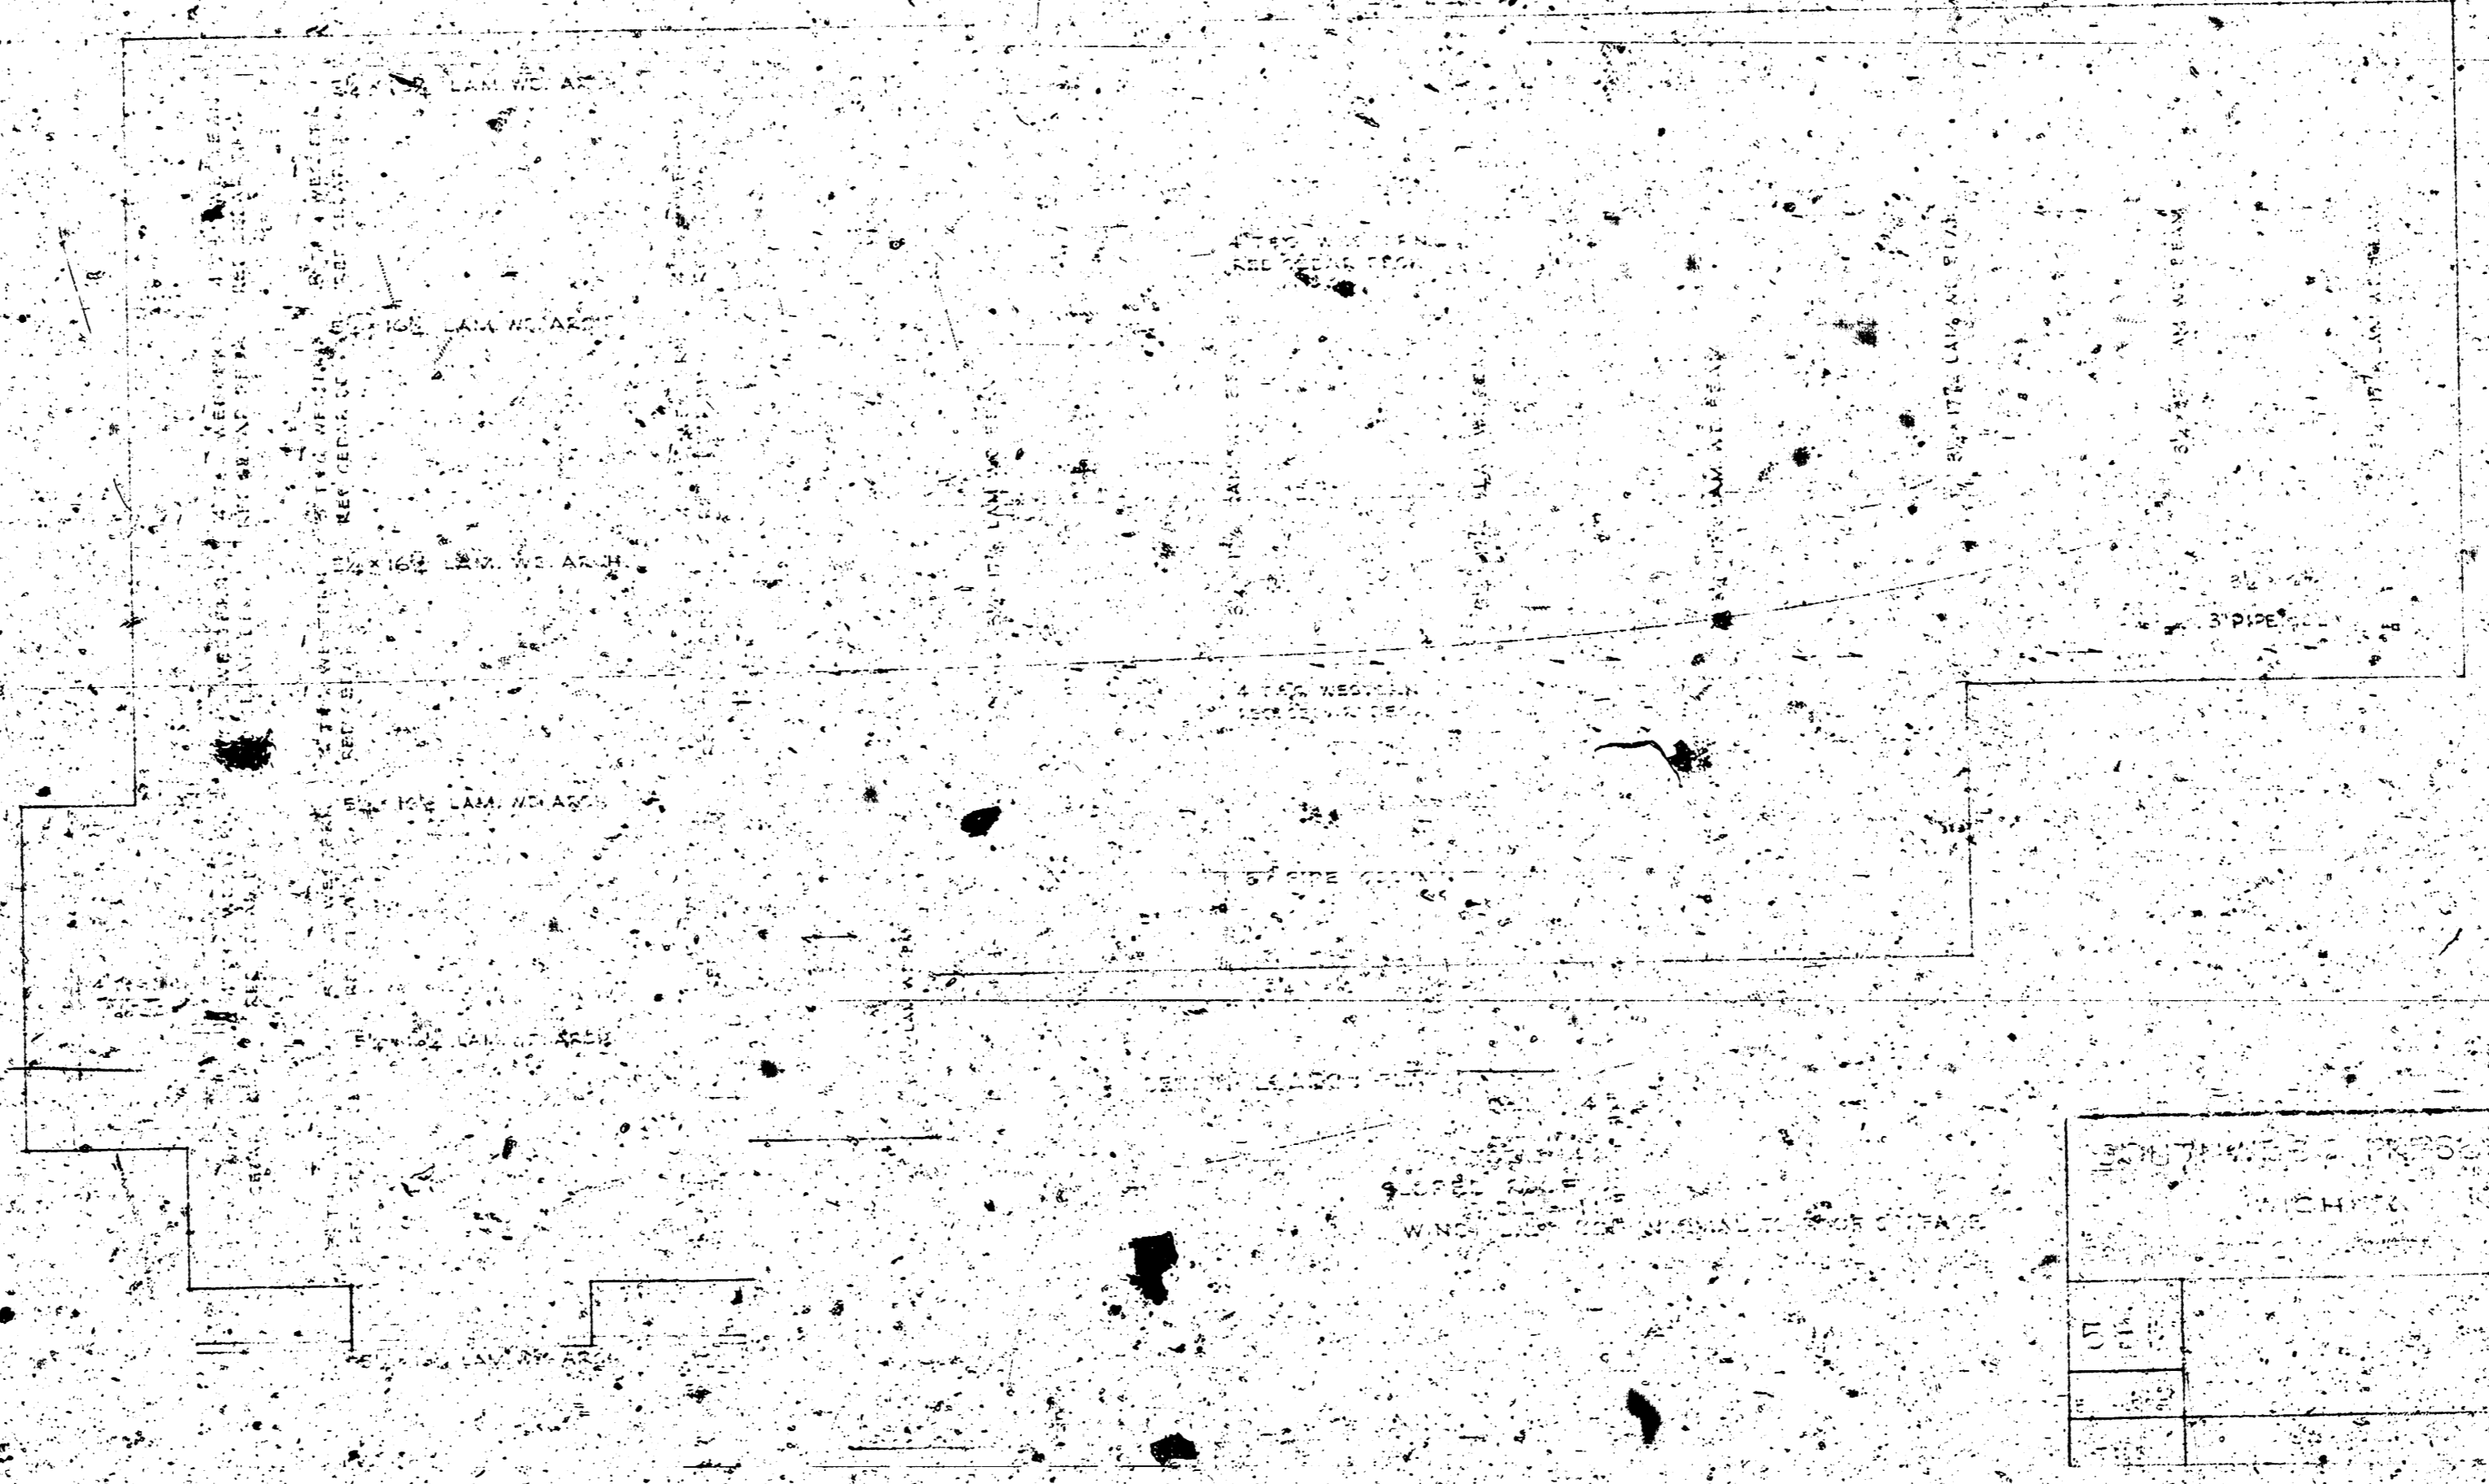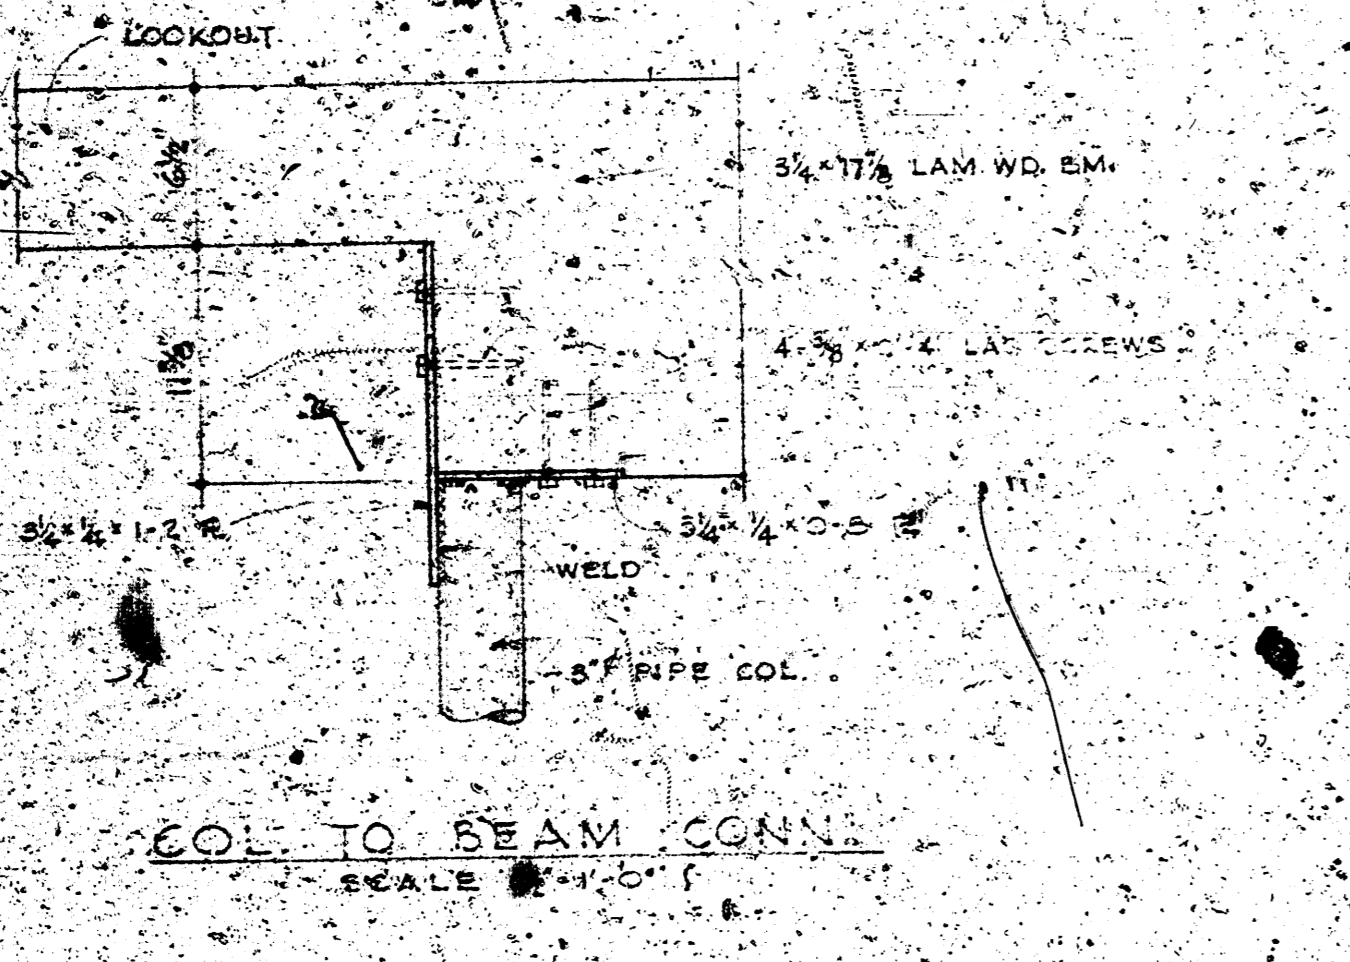



APPROVED FOR CONSTRUCTION	
DATE	7
BY	7
CHKD	

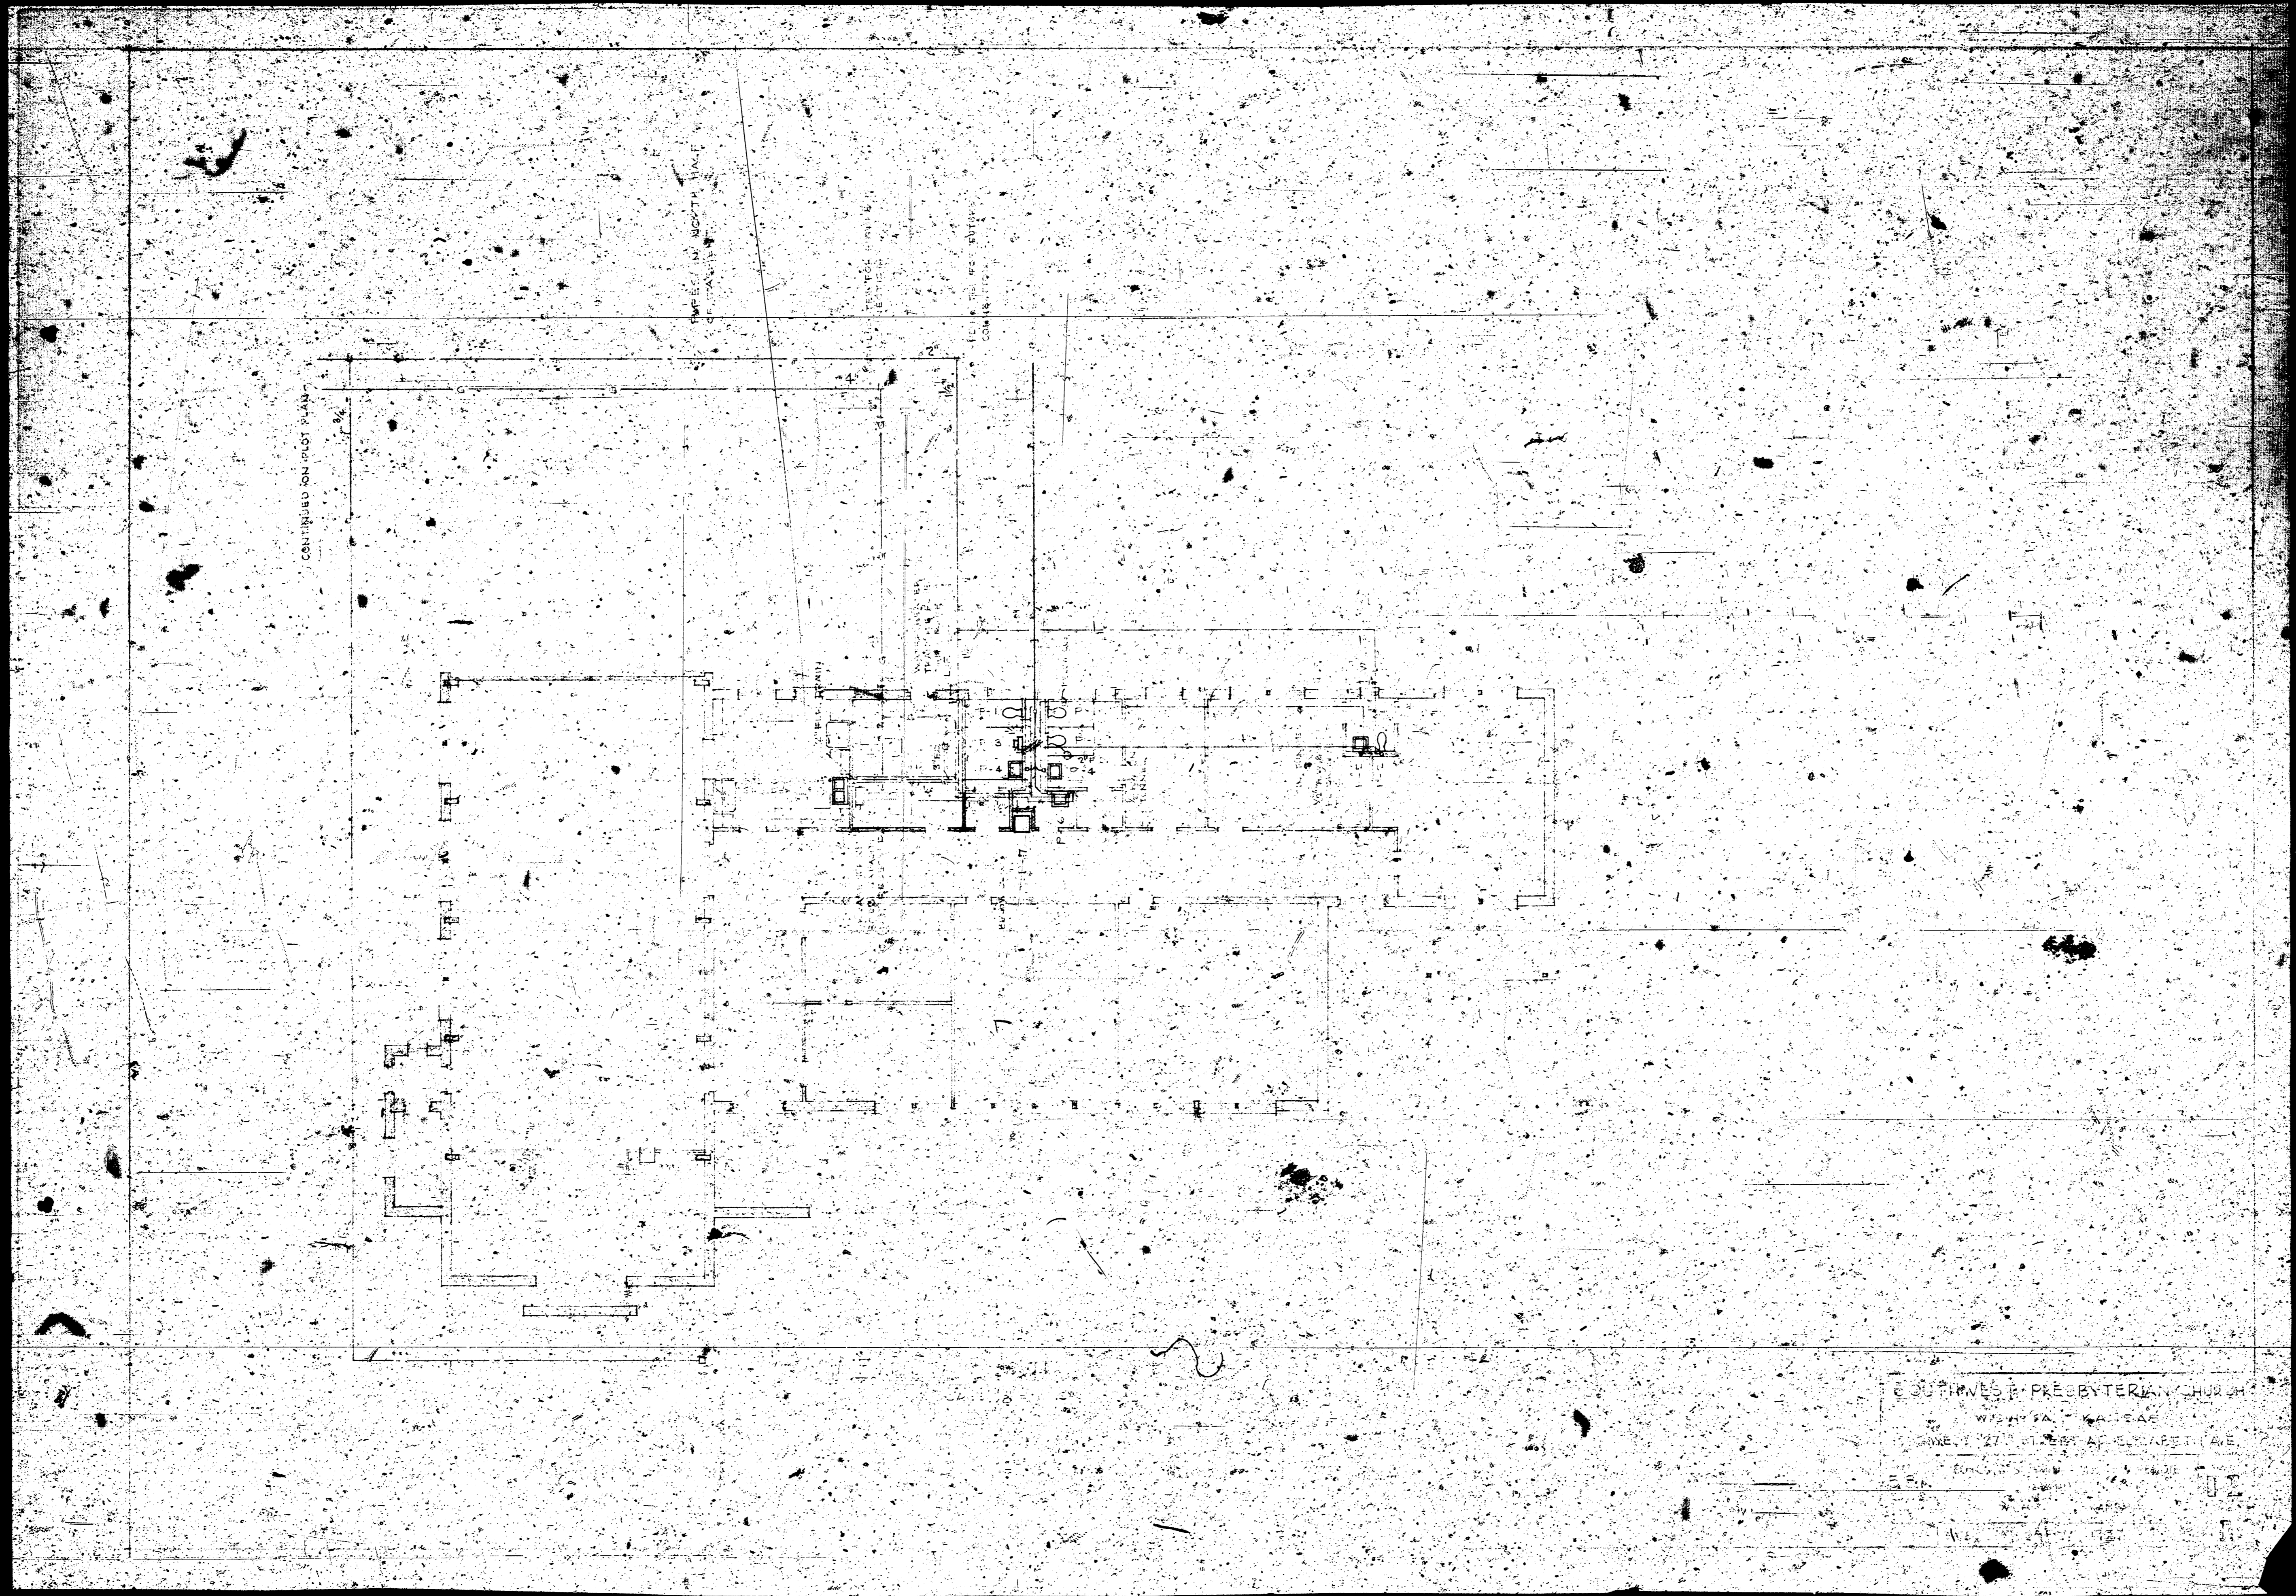

SOUTH WES. B. PRESBYTERIAN CHURCH  
WEST 5th & KANSAS  
DALLAS, TEXAS  
ARCHITECT: [illegible]  
DATE: [illegible]

HEATER SCHEDULE

HEATER NO.	AREA	TYPE	WATTAGE
1	150.000	2500	0.29
2	85.000	2500	0.40
3	100.000	2500	0.30

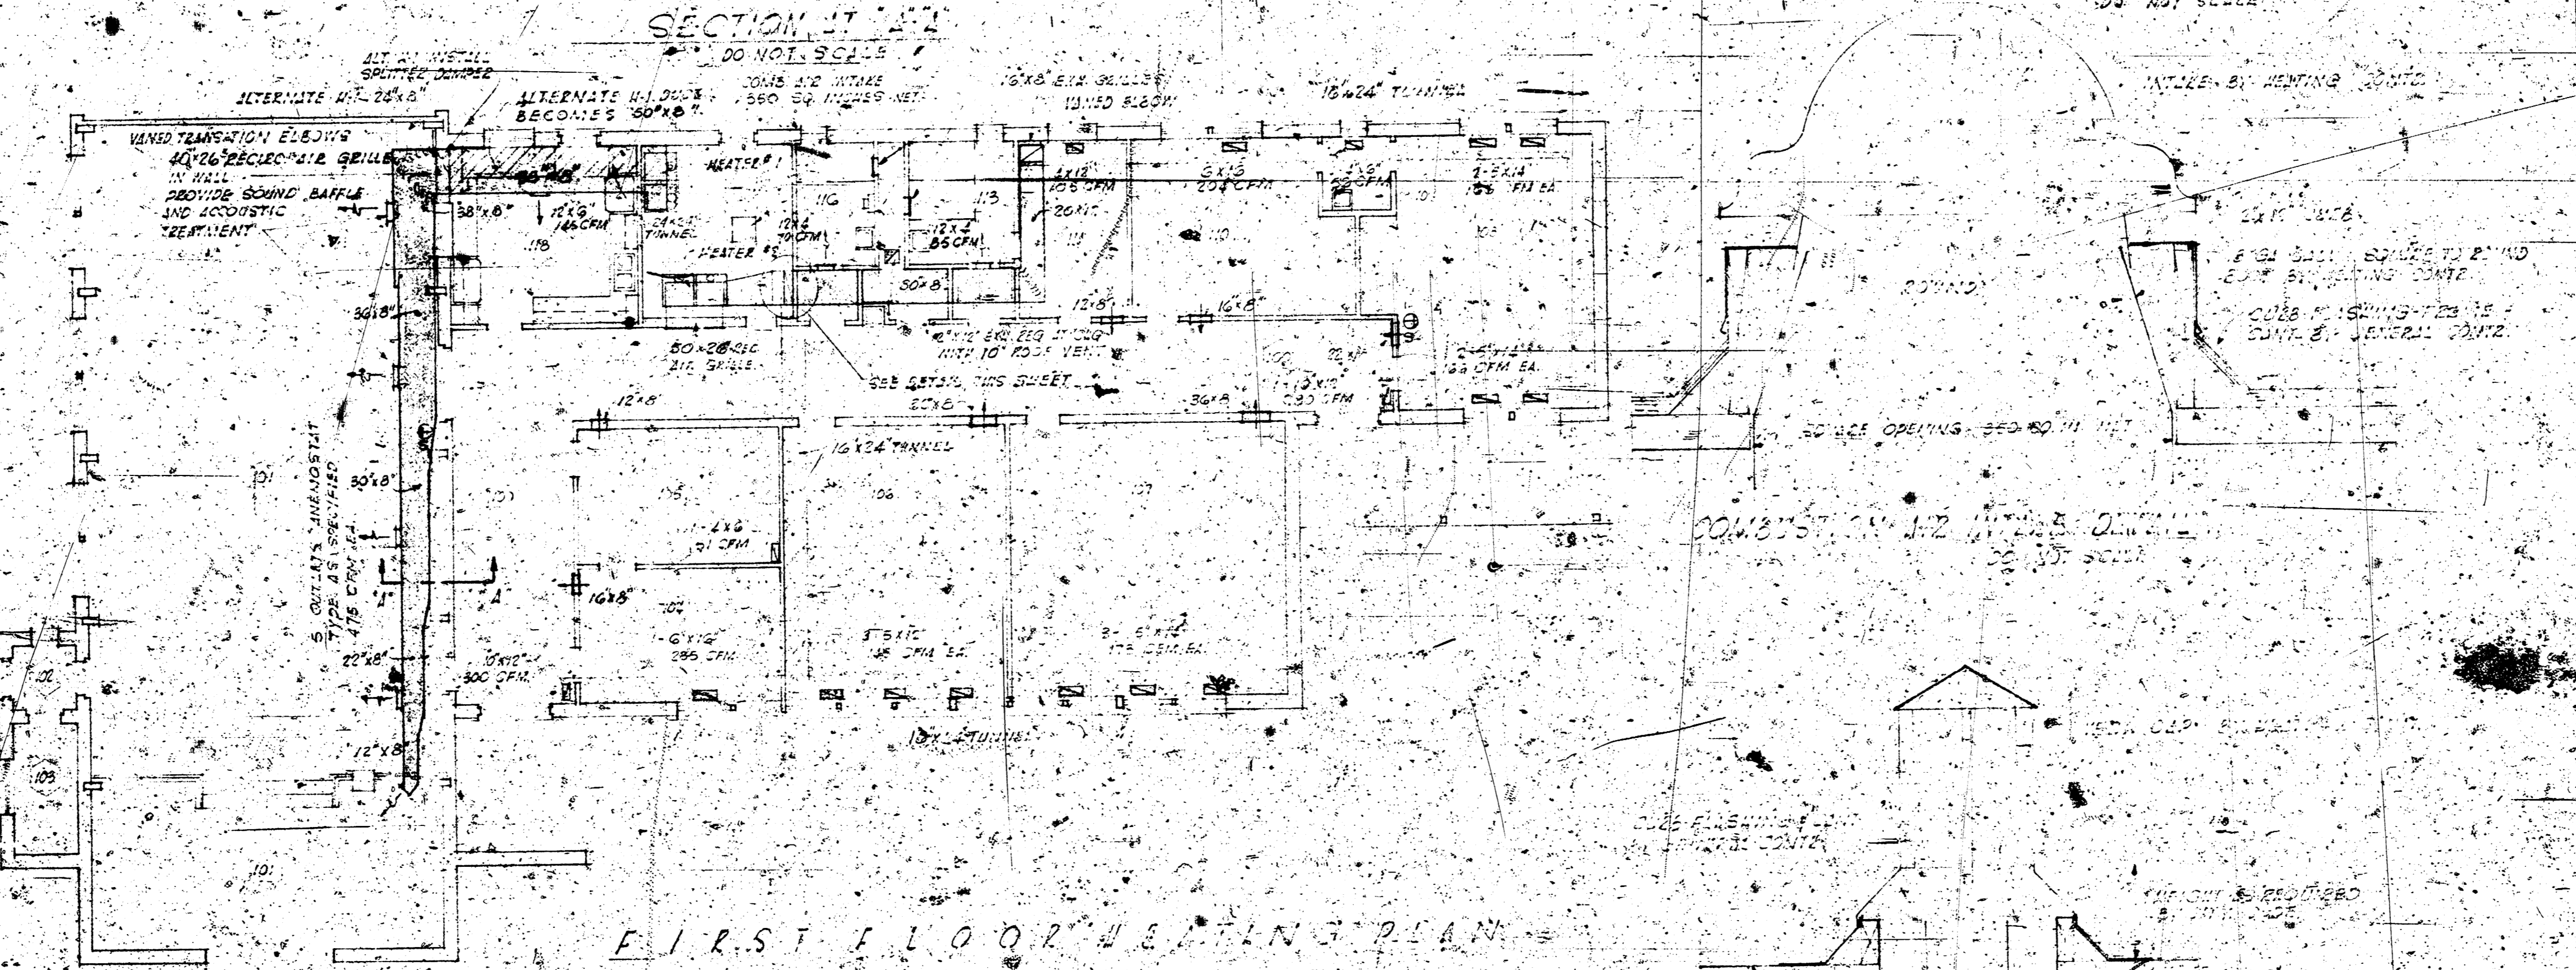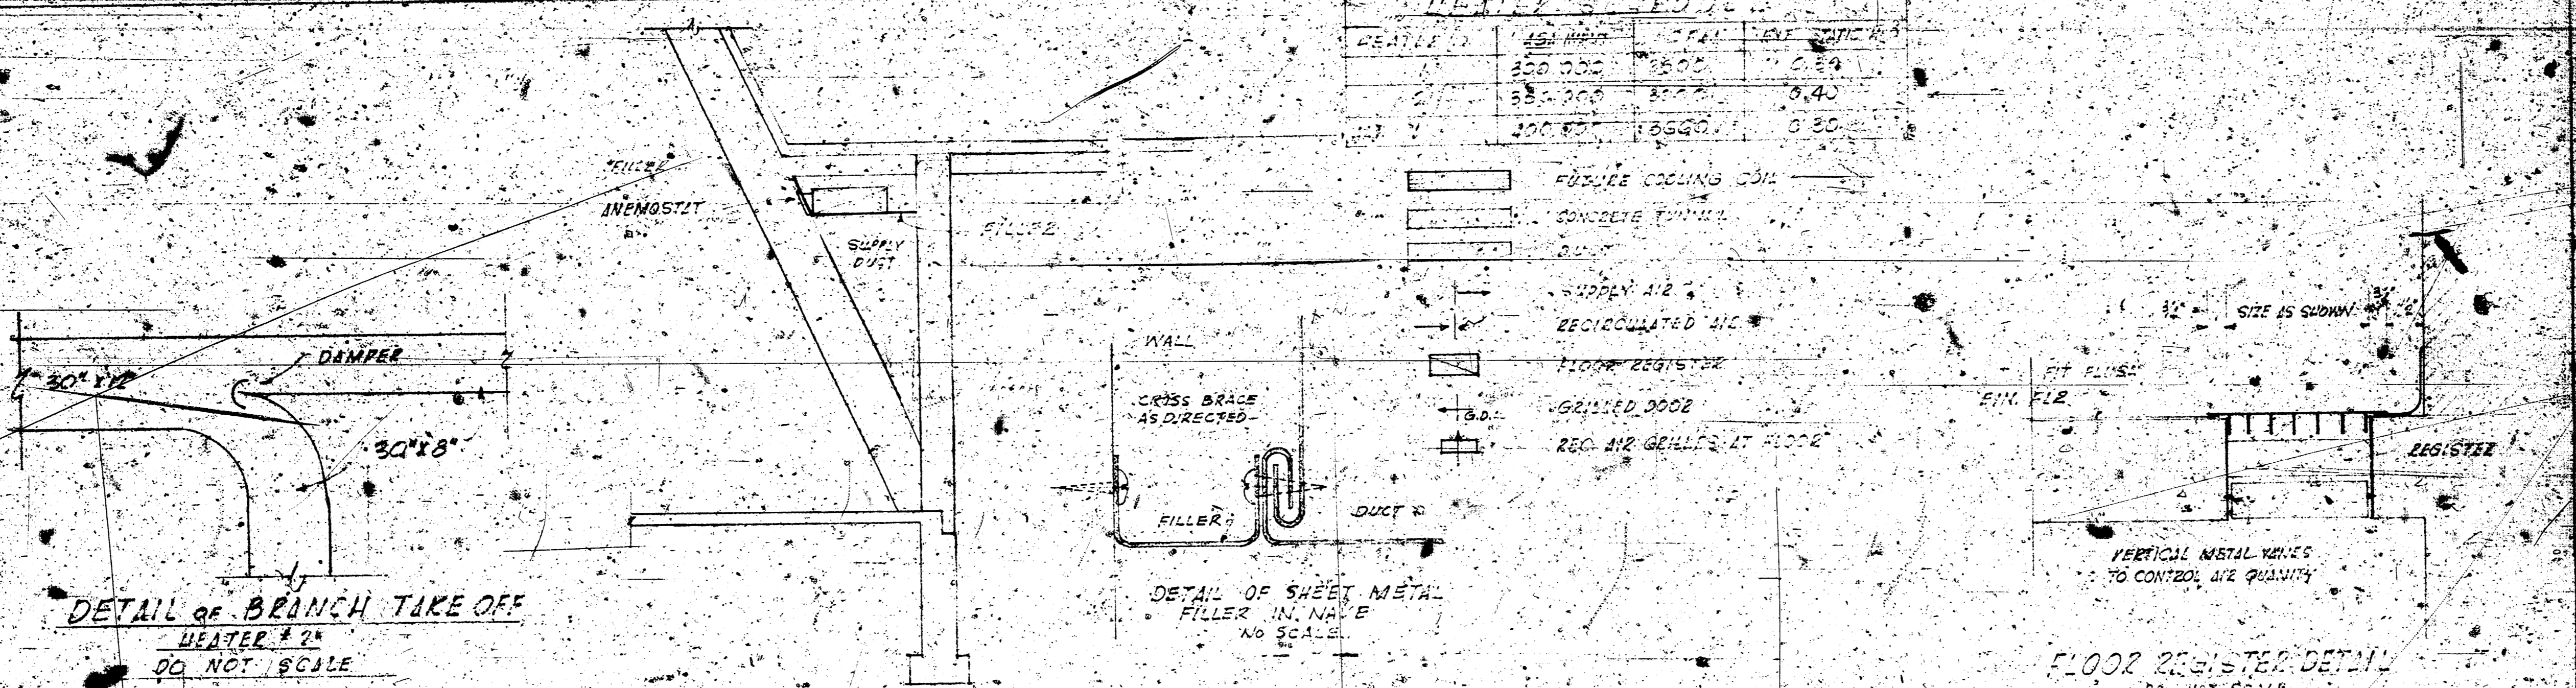

SCALE: 1/8" = 1'-0"

