



NOTES:


1. Contractor shall be responsible for preserving property irons. Any irons disturbed as a result of his operations shall be re-established at the contractor's expense. Any such work shall be performed by a licensed surveyor or professional engineer.
2. The contractor shall contact the utilities prior to any excavation to determine the location of existing or future underground utilities in the project area.

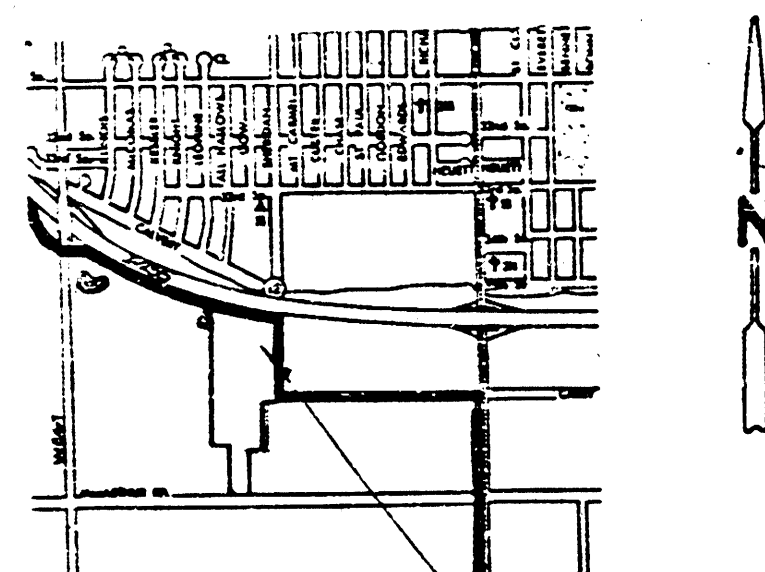

PROJECT VICINITY




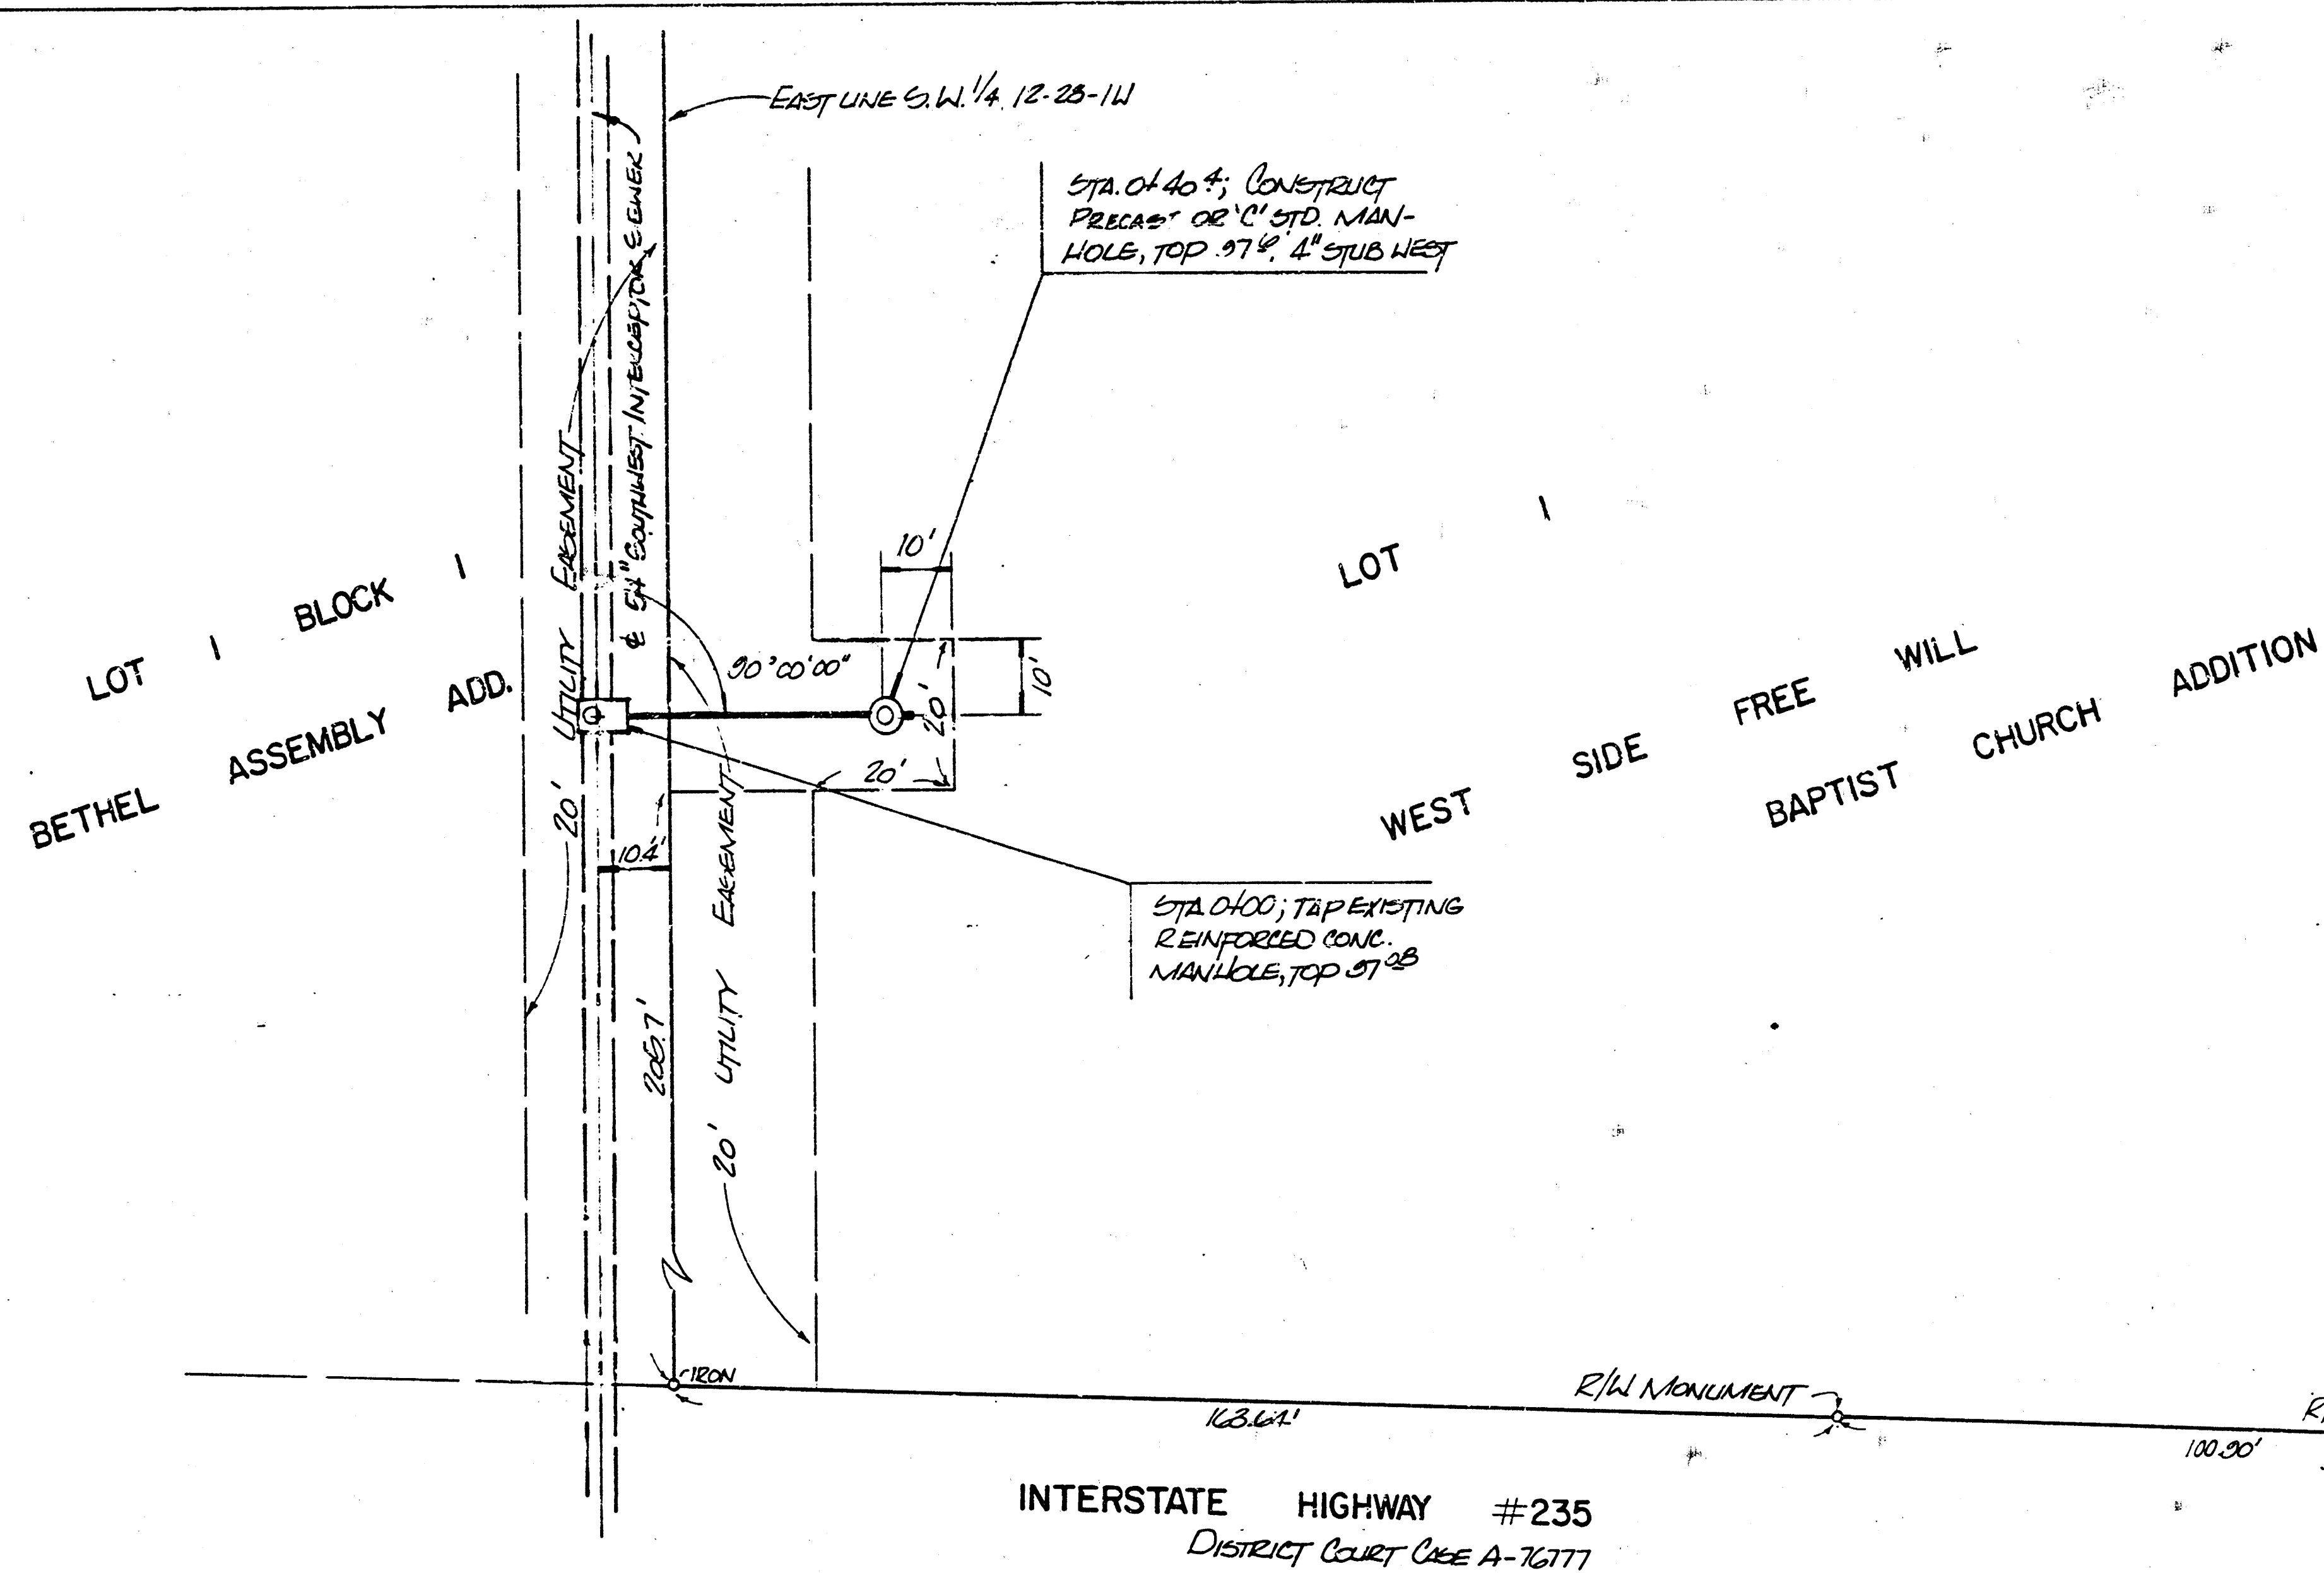


SCALE
PLAN 1" = 20'
PROFILE 1" = 5'

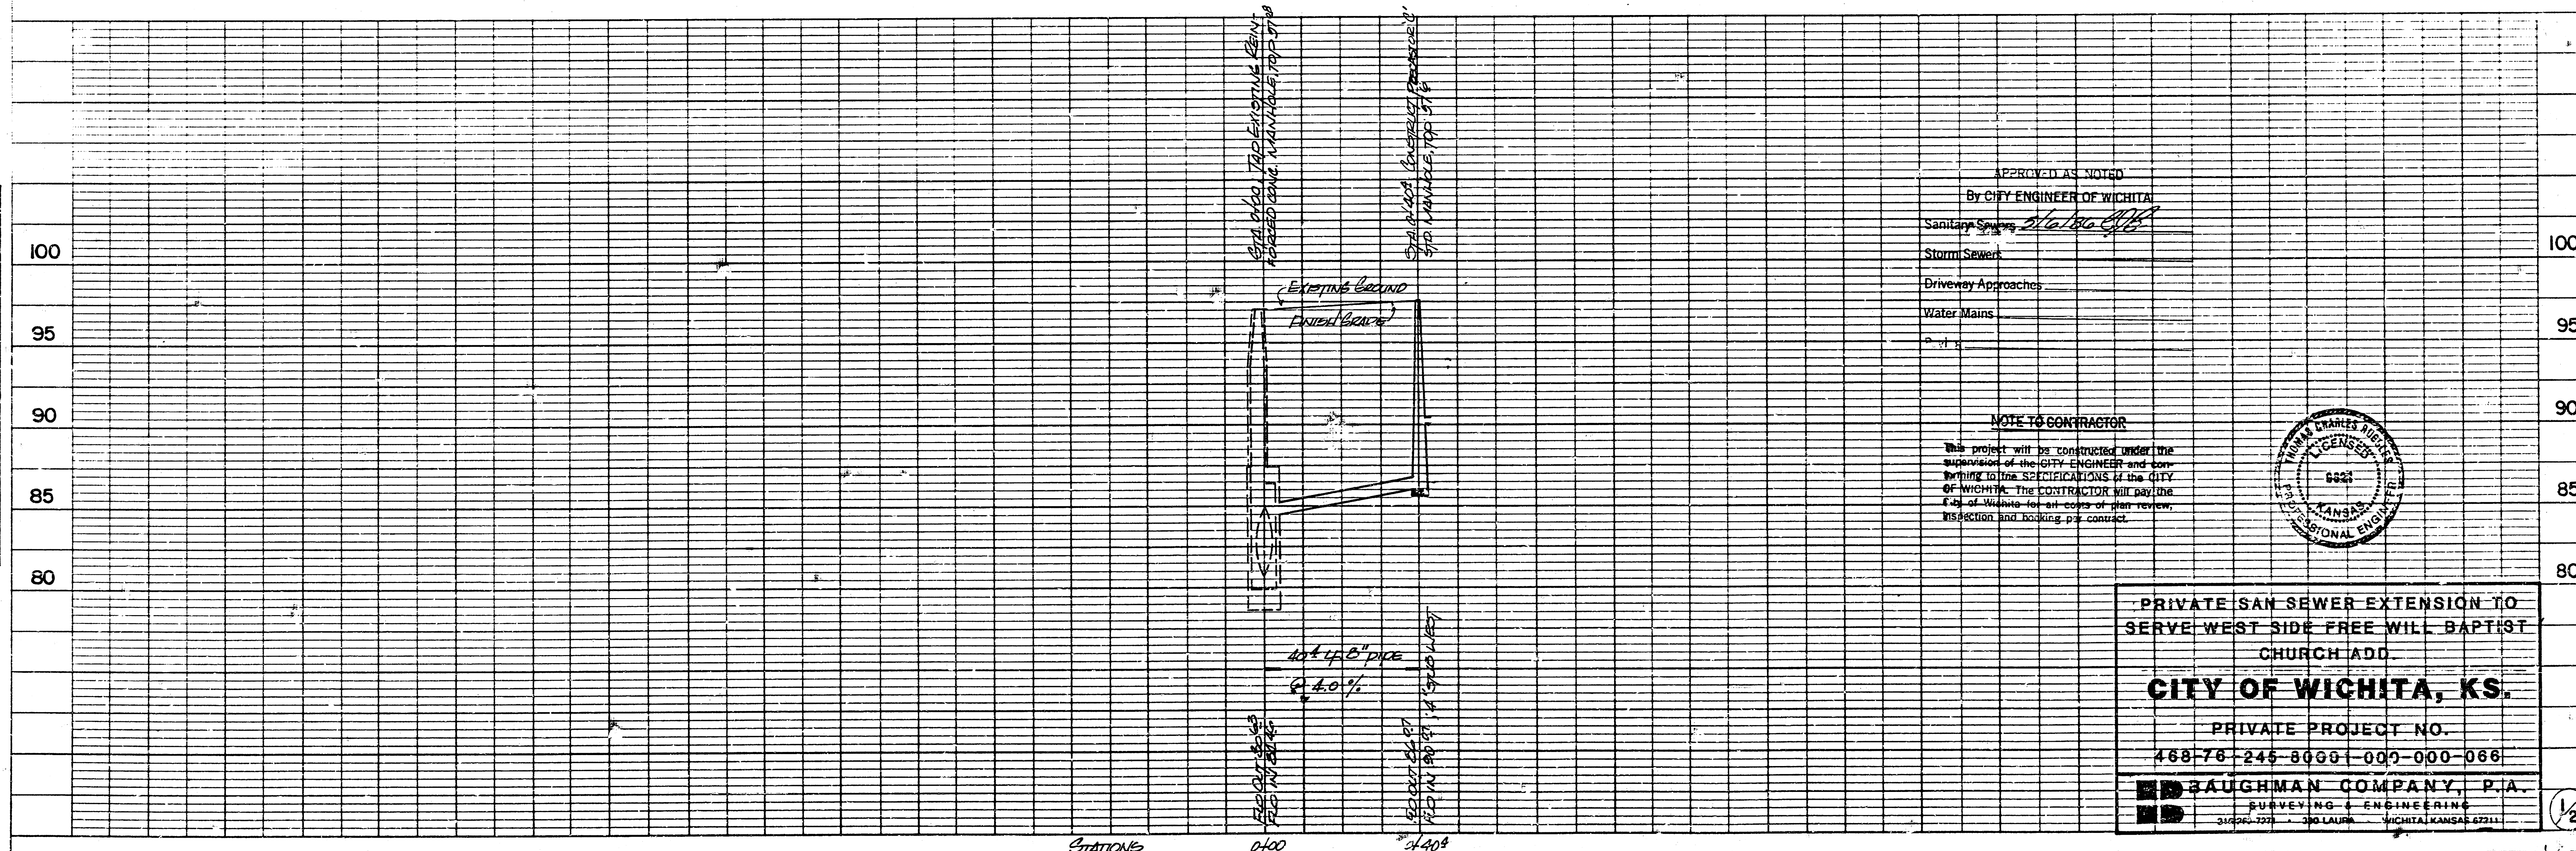

STATIONS 0400
HIGHWAY FEDERAL AID SHEET
PLATE 1-SINGLE PLAN AND PROFILE-FULL LINE
*TELETYPE
PRINTED IN U.S.A.

FILMED FROM THE BEST
AVAILABLE COPY.....

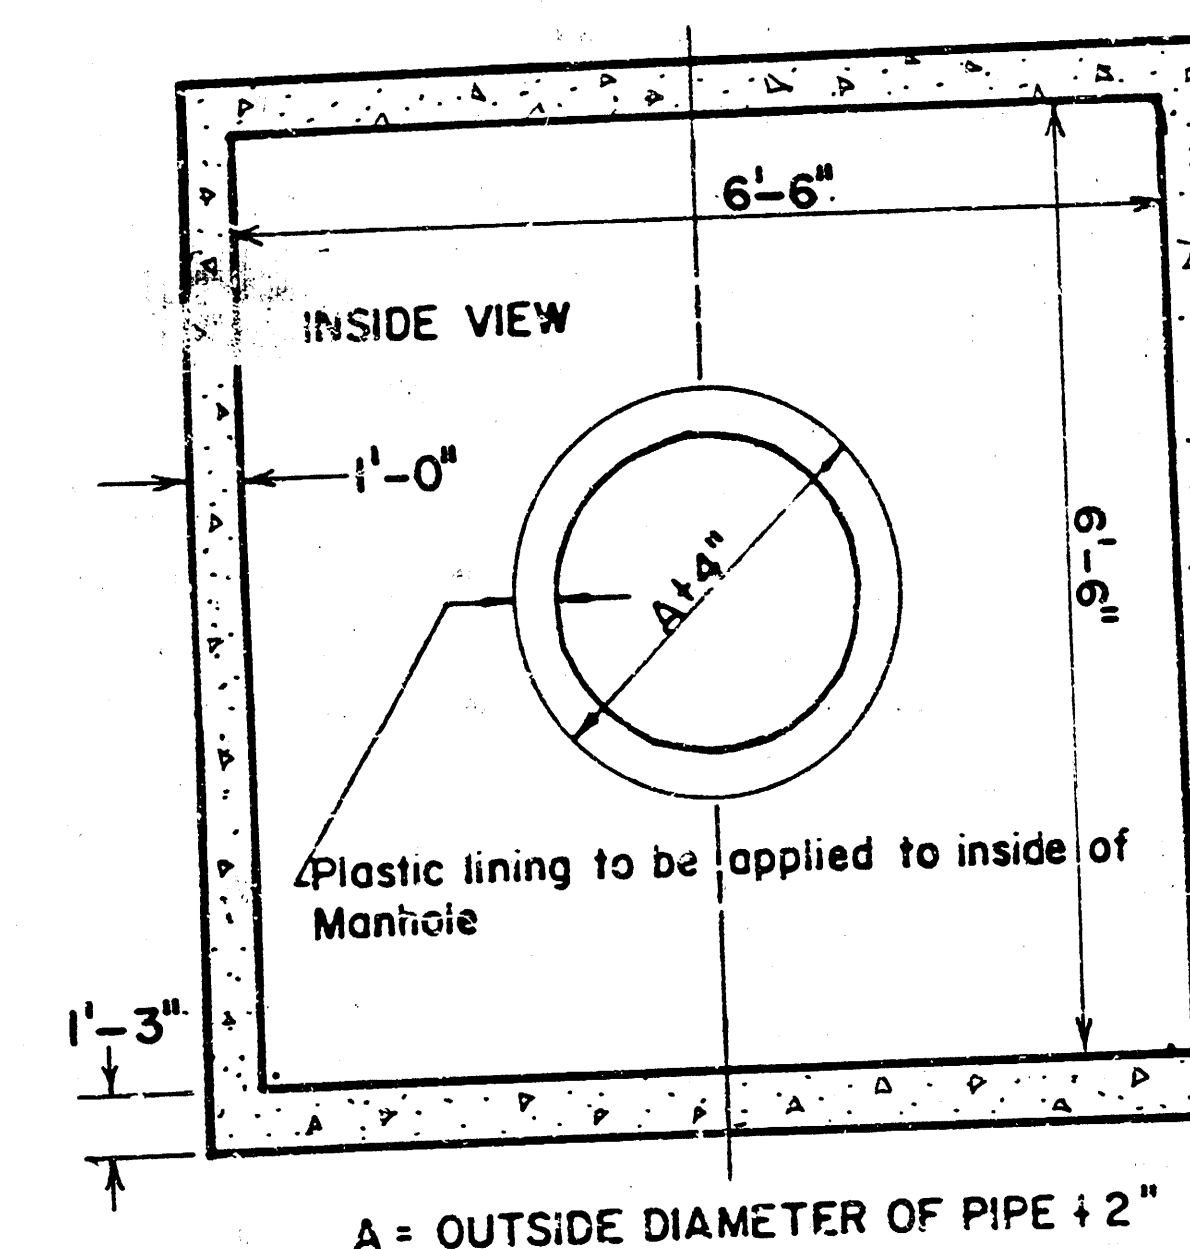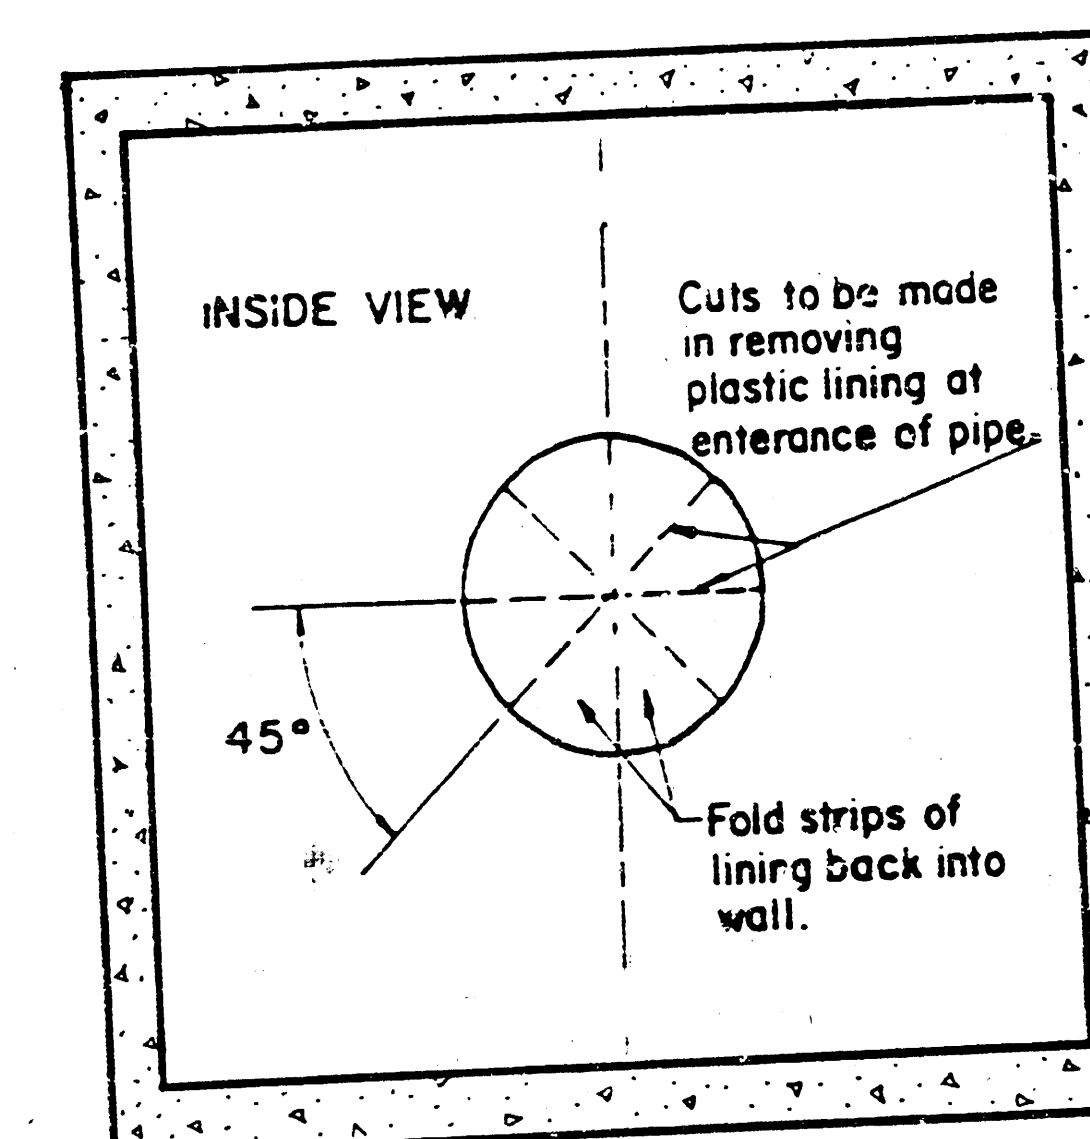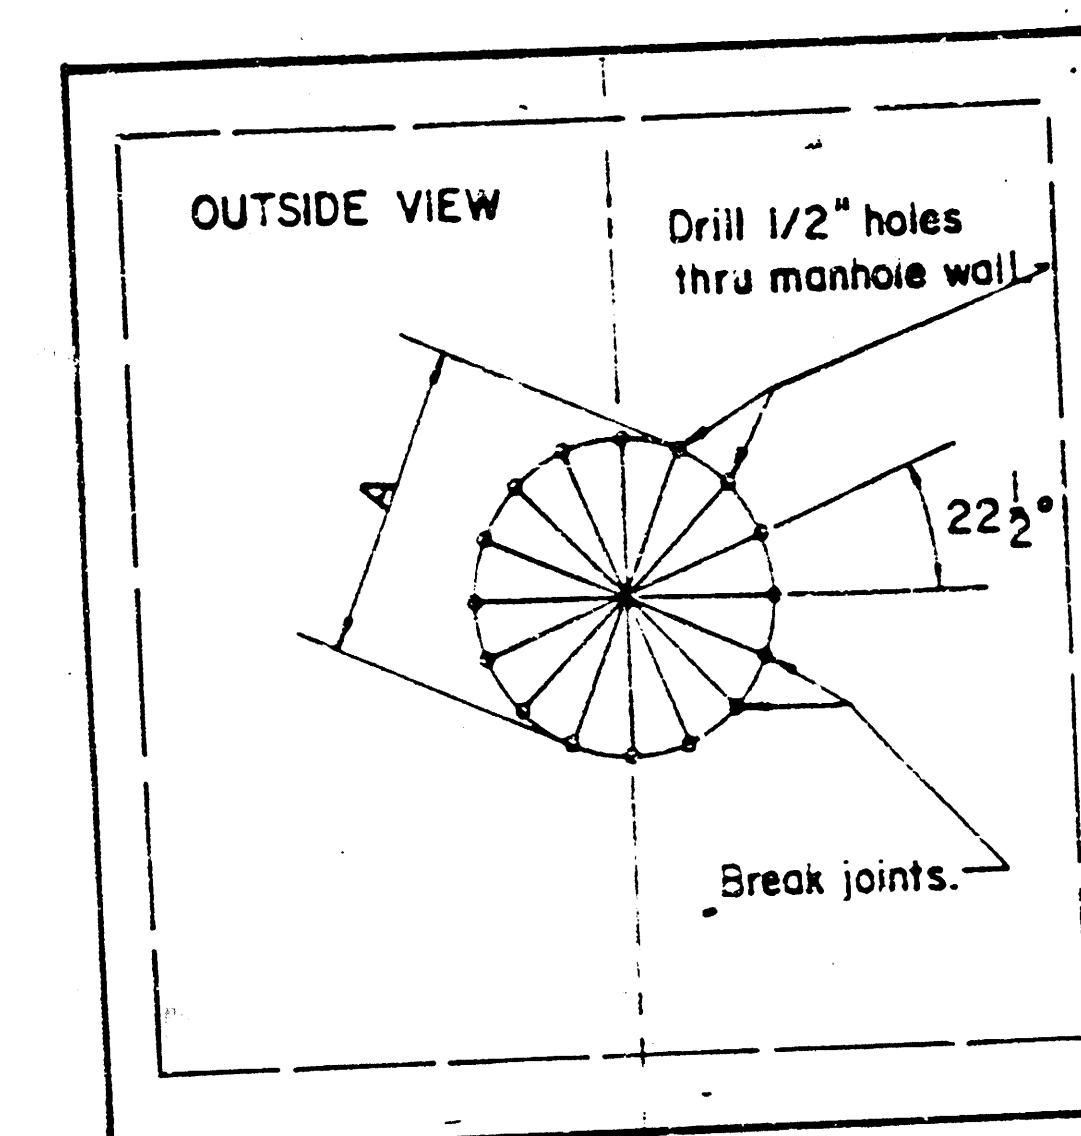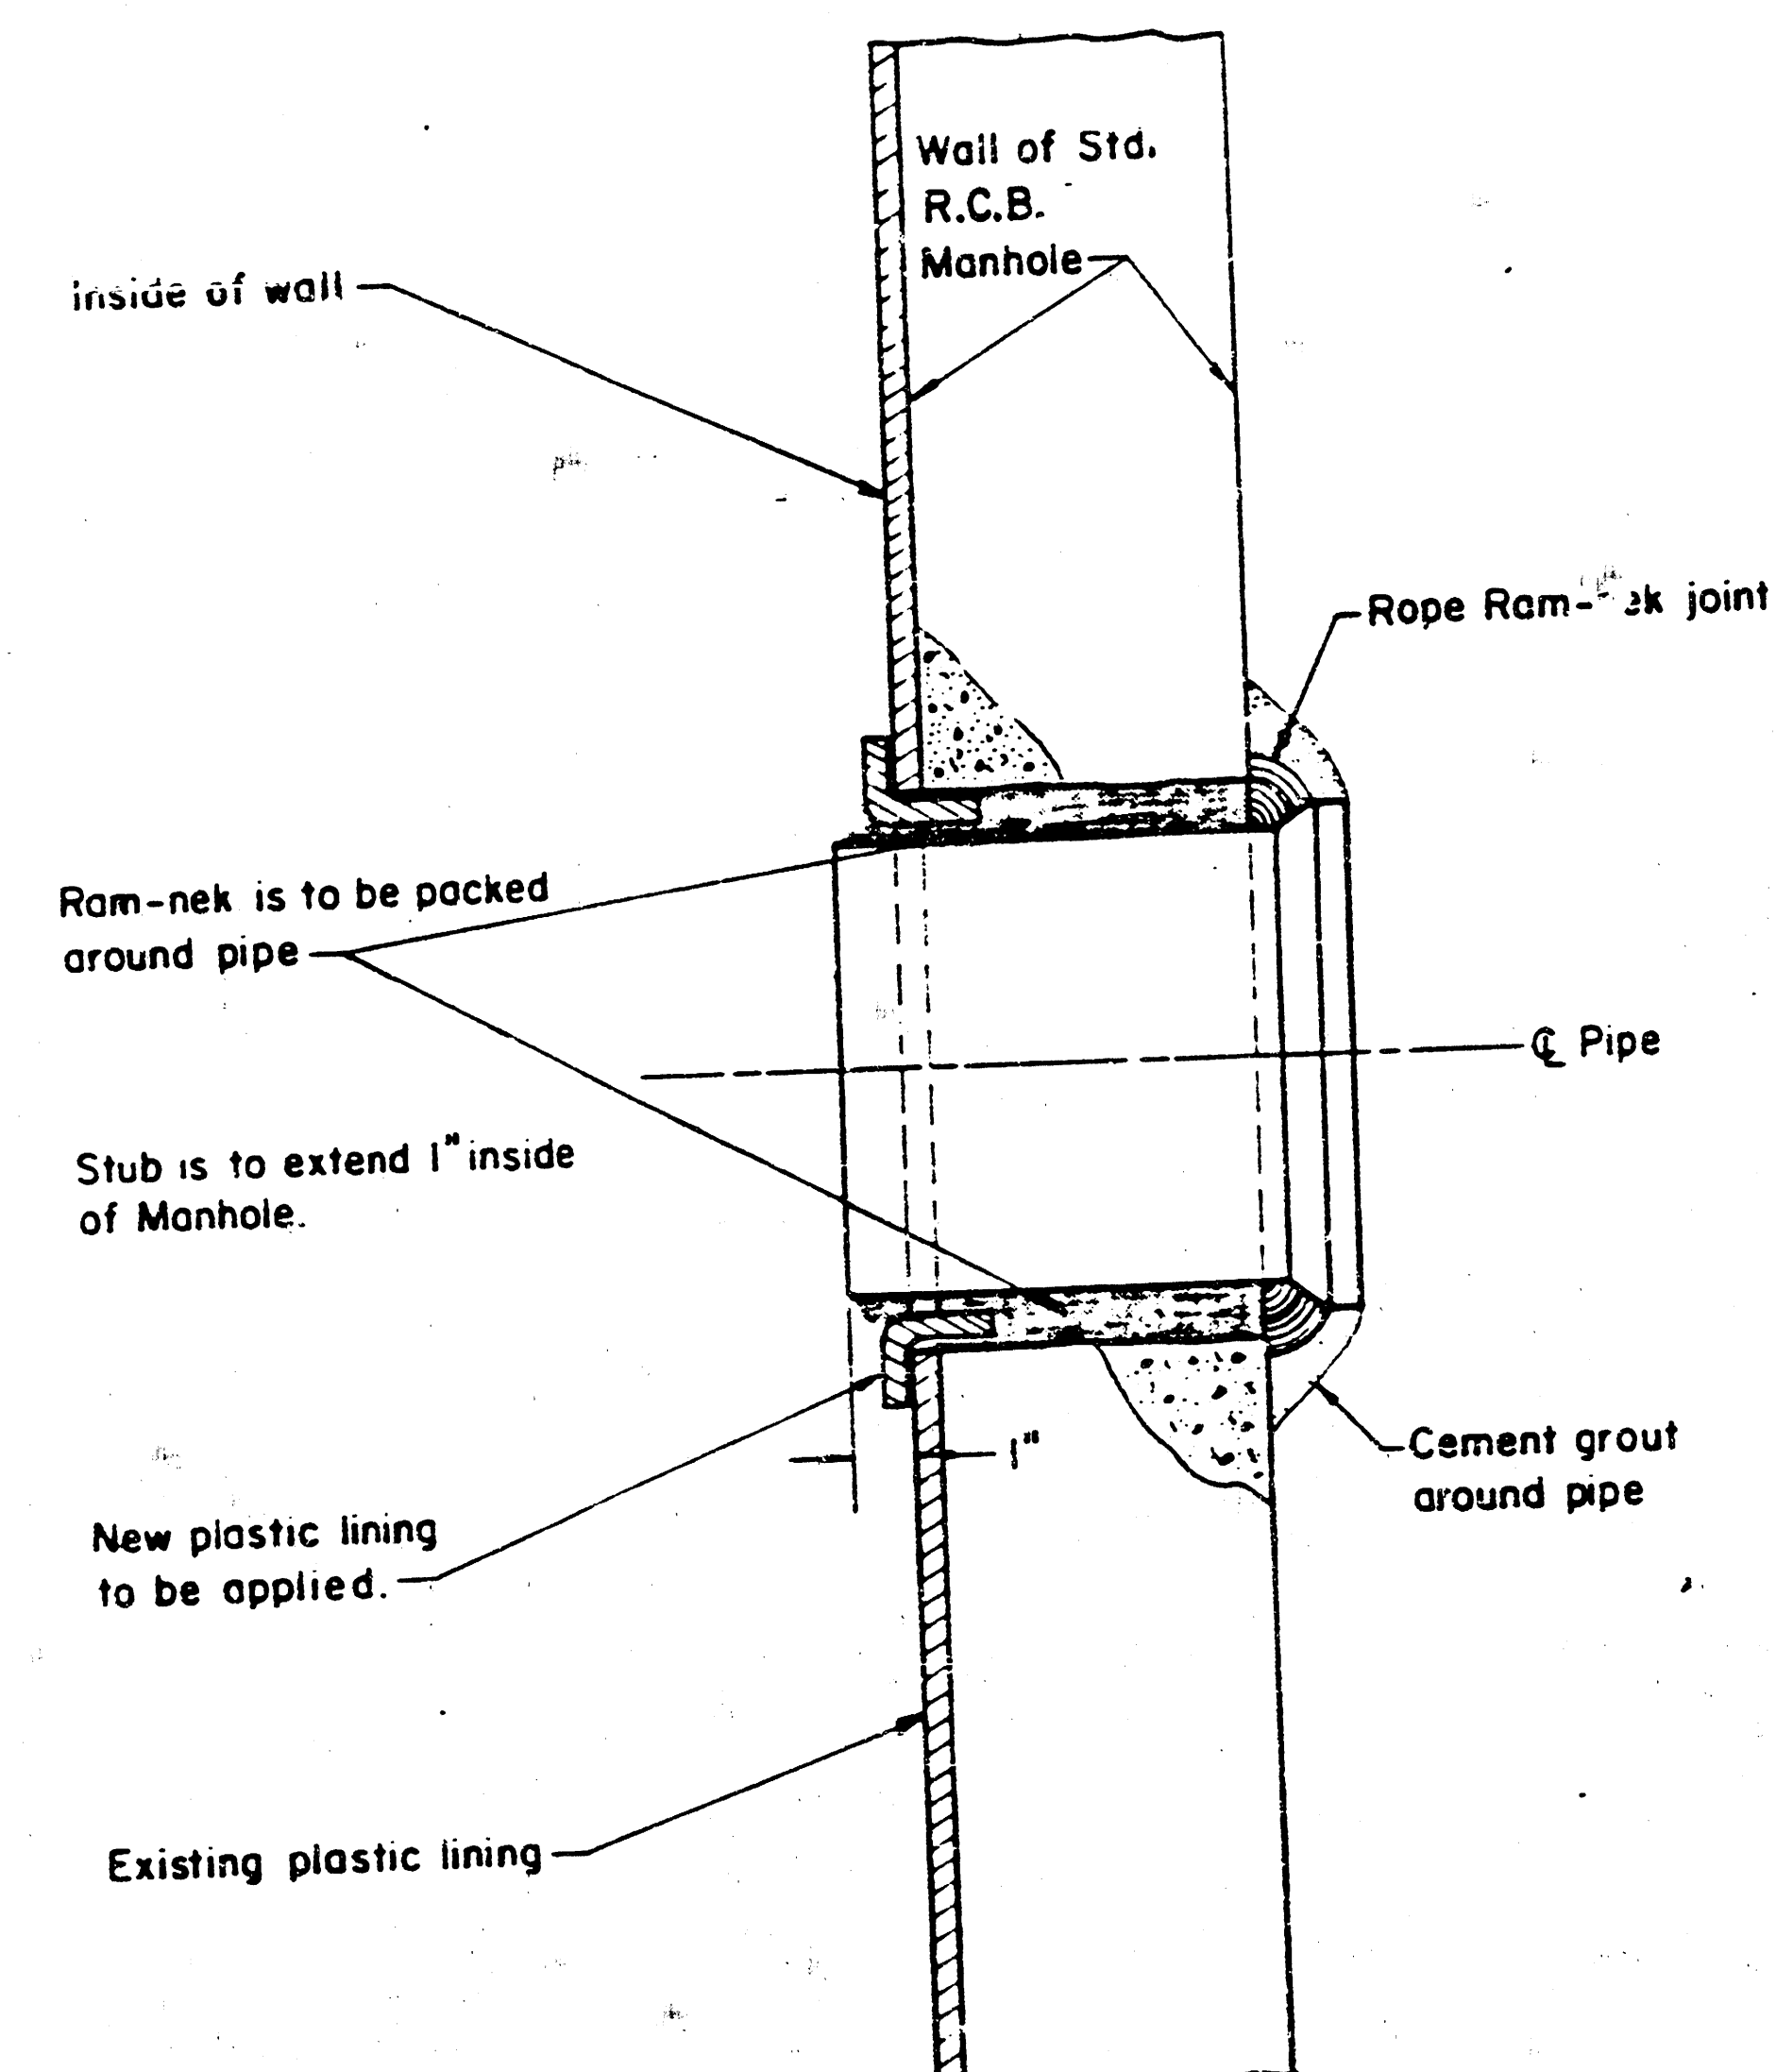

DRAWN: Oct. 1978

DETAIL OF PIPE CONNECTION
REINFORCED CONC. BOX MANHOLE
CITY OF WICHITA, KANSAS

PROJECT NUMBER: 488-76-245-80001-000-000-066
DATE:

FILMED FROM THE BEST
AVAILABLE COPY