
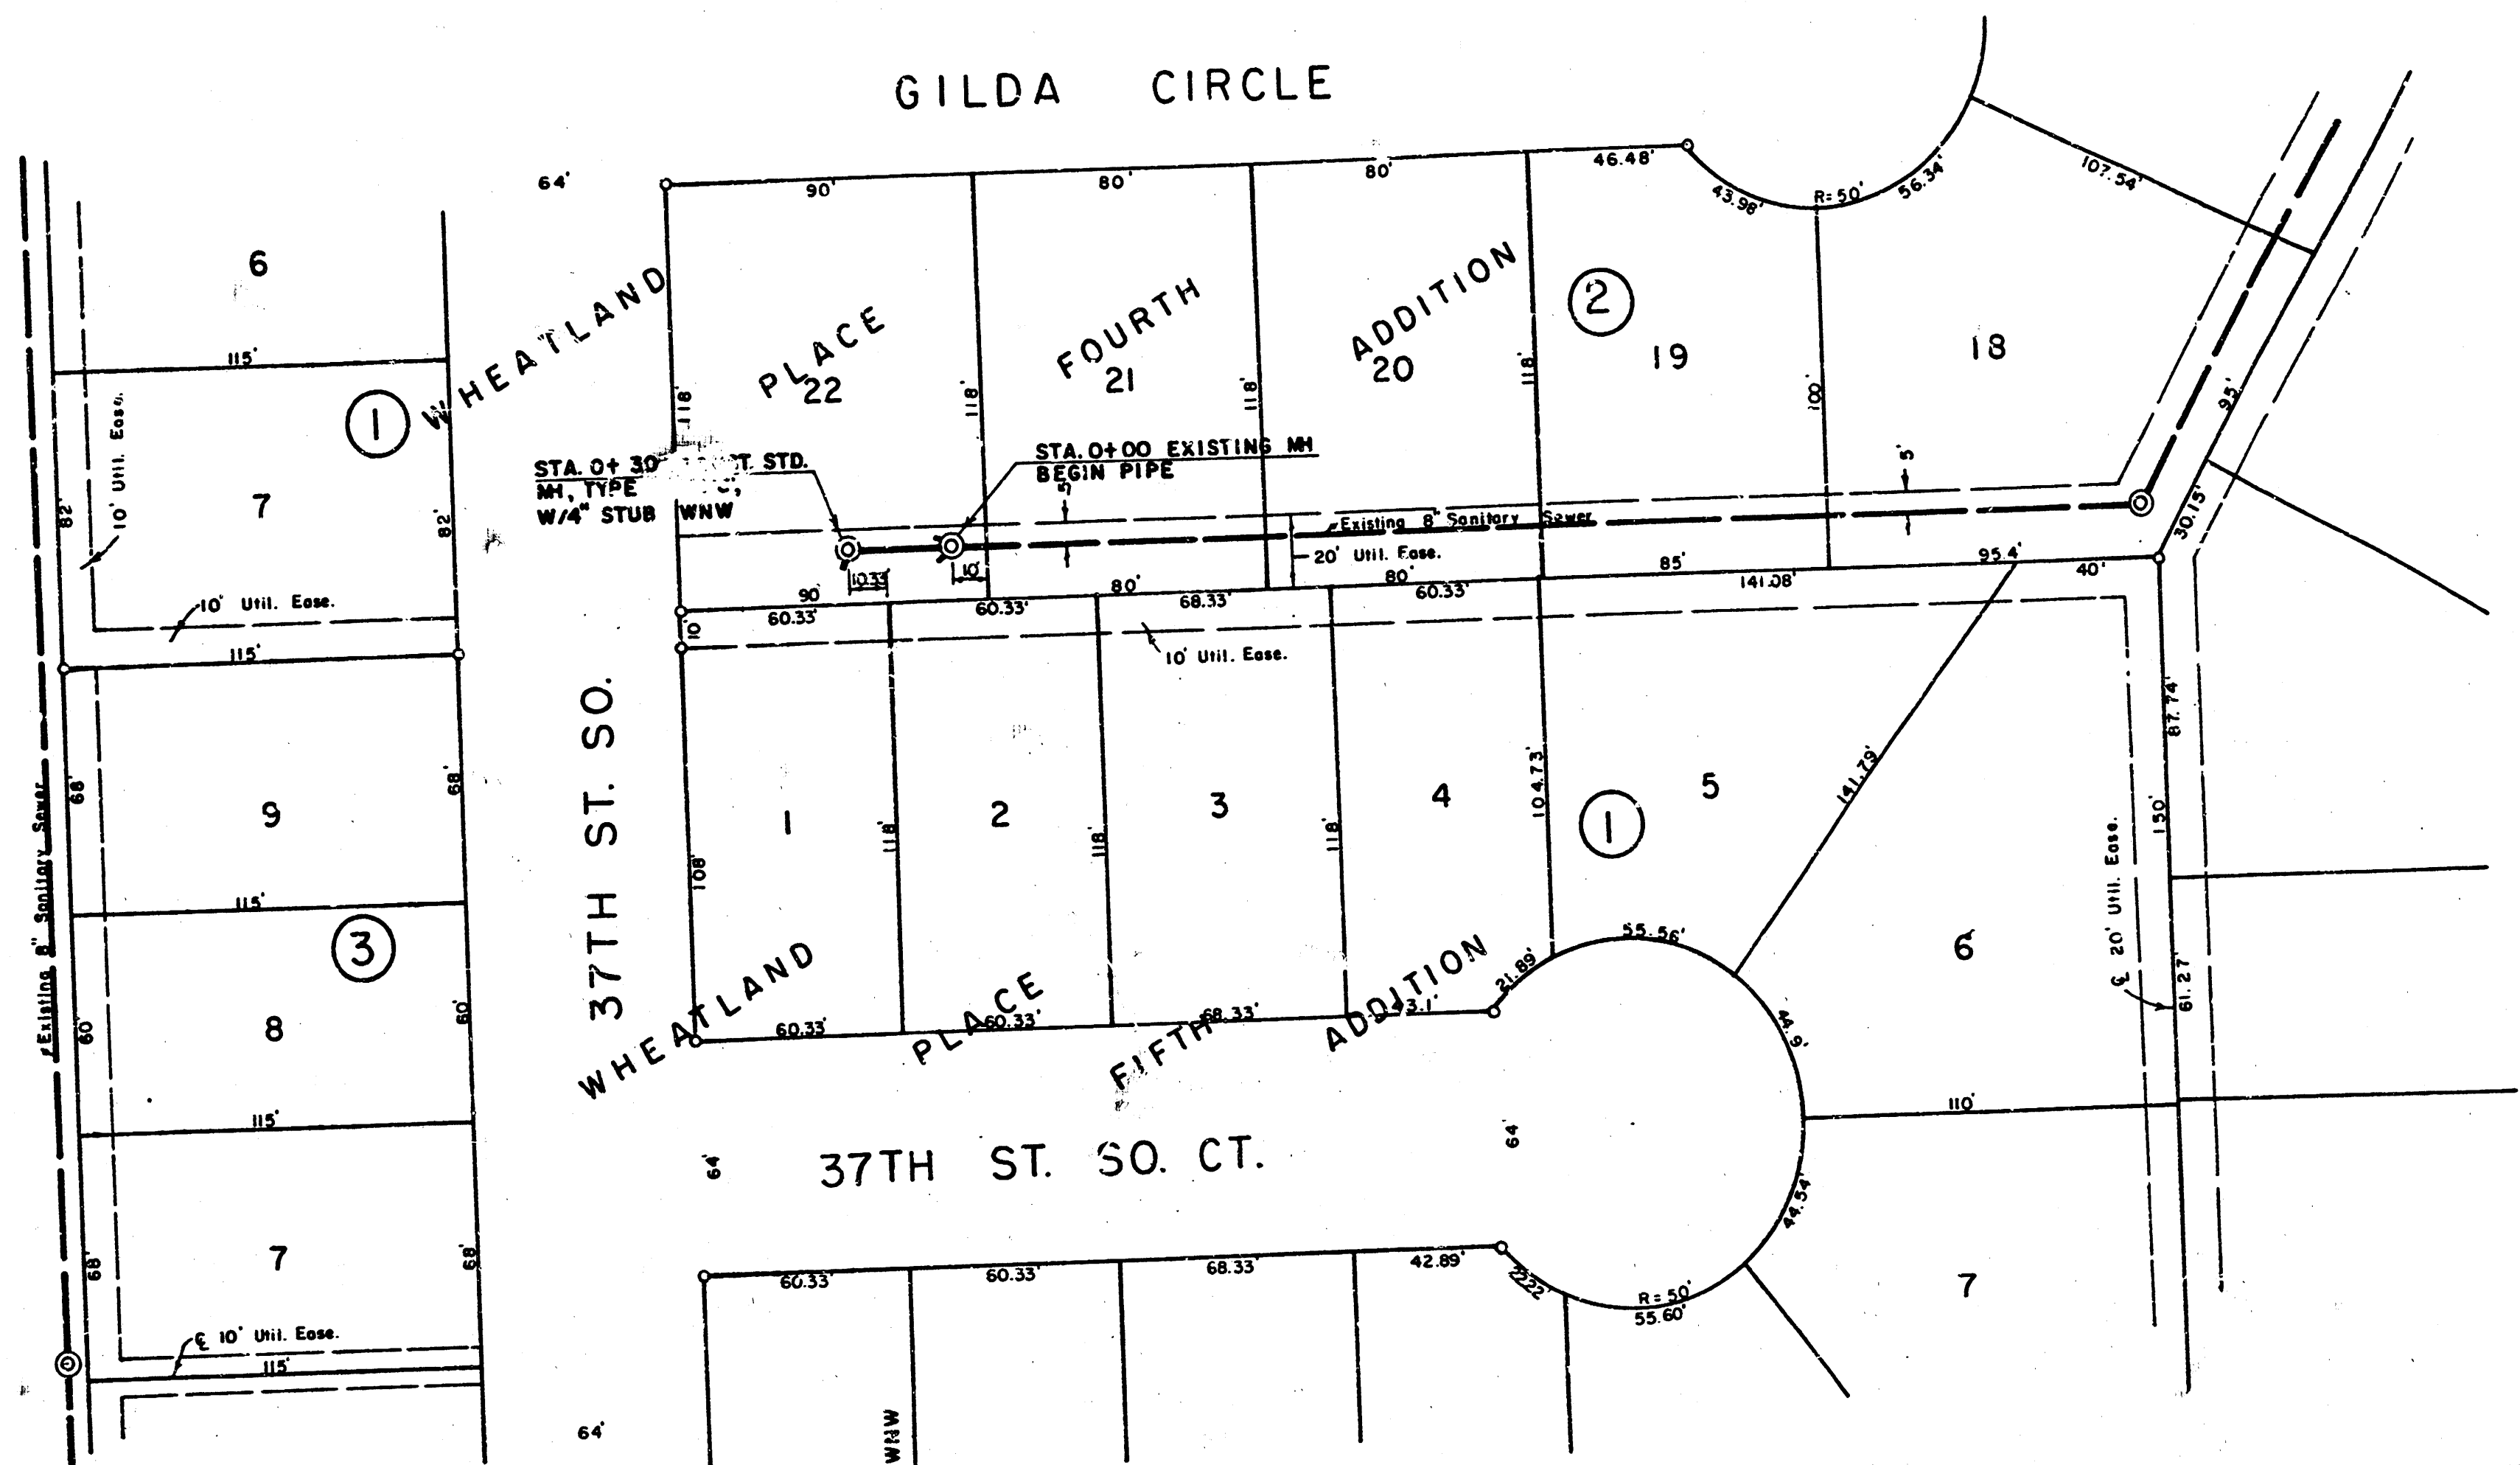


PLAN
 SHEET NO. 1
 DATE 10/1/65
 BY J.E. HARRIS
 CHECKED BY J.E. HARRIS
 TITLE PRIVATE SANITARY SEWER
 TO SERVE LOT 1, BLOCK 1,
 WHEATLAND-PLACE-FIFTH ADDITION,
 SEDGWICK COUNTY, KANSAS

PROFILE
 SHEET NO. 1
 DATE 10/1/65
 BY J.E. HARRIS
 CHECKED BY J.E. HARRIS
 TITLE PRIVATE SANITARY SEWER
 TO SERVE LOT 1, BLOCK 1,
 WHEATLAND-PLACE-FIFTH ADDITION,
 SEDGWICK COUNTY, KANSAS

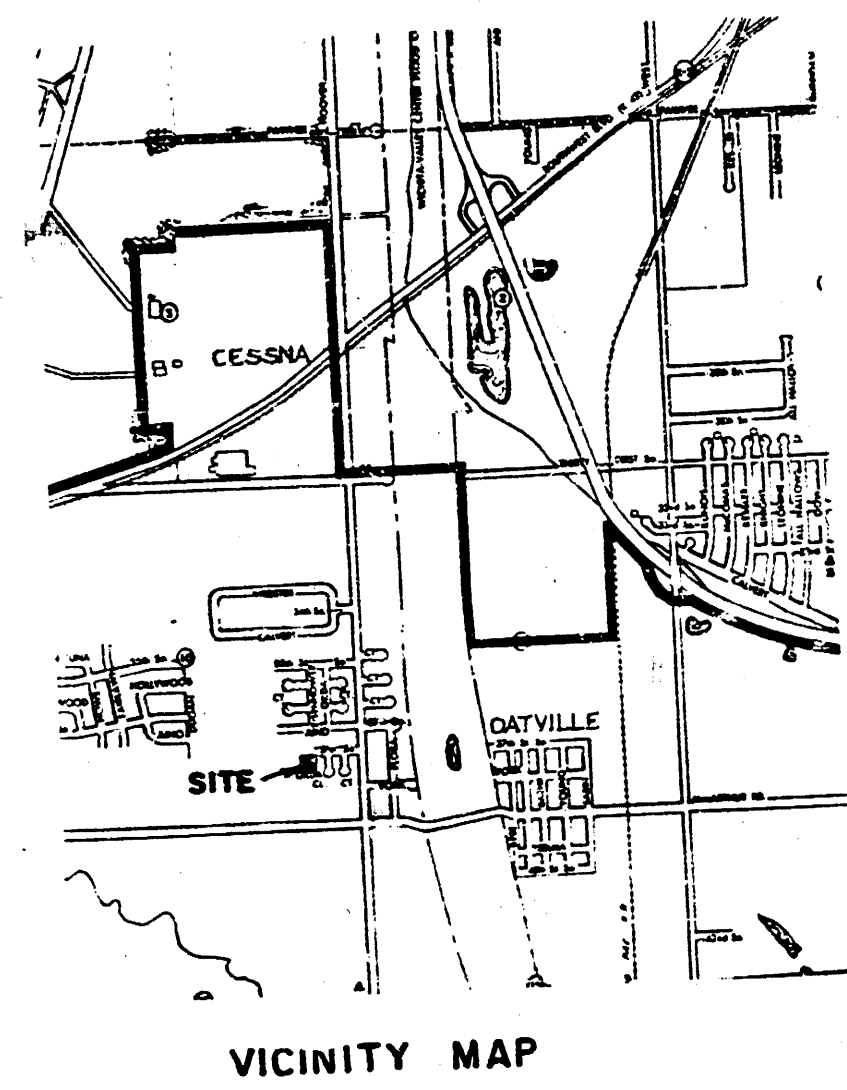

SCALE
 HORIZONTAL 1" = 40'
 VERTICAL 1" = 5'

NOTE: CONTRACTOR TO REWORK
 INVERT OF EXISTING MH
 AS REQUIRED TO PROVIDE
 SMOOTH FLOW THROUGH MH.

APPROVED AS NOTED
 By CITY ENGINEER OF WICHITA
 Sanitary Sewers *gph 10/1/65*
 Storm Sewers
 Driveway Approaches

NOTE TO CONTRACTOR
 This project will be constructed under
 the supervision of the CITY ENGINEER
 and conforming to the SPECIFICATIONS
 of the CITY OF WICHITA. The CON-
 TRACTOR will prepare the City of Wichita
 for all costs of inspection.

PRIVATE SANITARY SEWER
 TO SERVE LOT 1, BLOCK 1,
 WHEATLAND-PLACE-FIFTH ADDITION,
 SEDGWICK COUNTY, KANSAS
 PROJ. NO. 468-76-245-80000-000-000-008
 SHEET 1 OF 1

PLATE 1-SINGLE PLAN AND PROFILE-FULL LINE