


AUBURN HILLS ADDITION
GRADING PLAN
 LOT & EASEMENT

BAUGHMAN COMPANY P. A.
 ENGINEERING & SURVEYING
318-282-7733 • 318 ELLIS • WICHITA, KANSAS 67211

PROJECT NUMBER				SHEET
DESIGN	DRAWN	APPROVED	DATE	1
	DAM		5-16-94	2
SCALE				
1" = 50'				

AUBURN GRADING 94-04-17A3

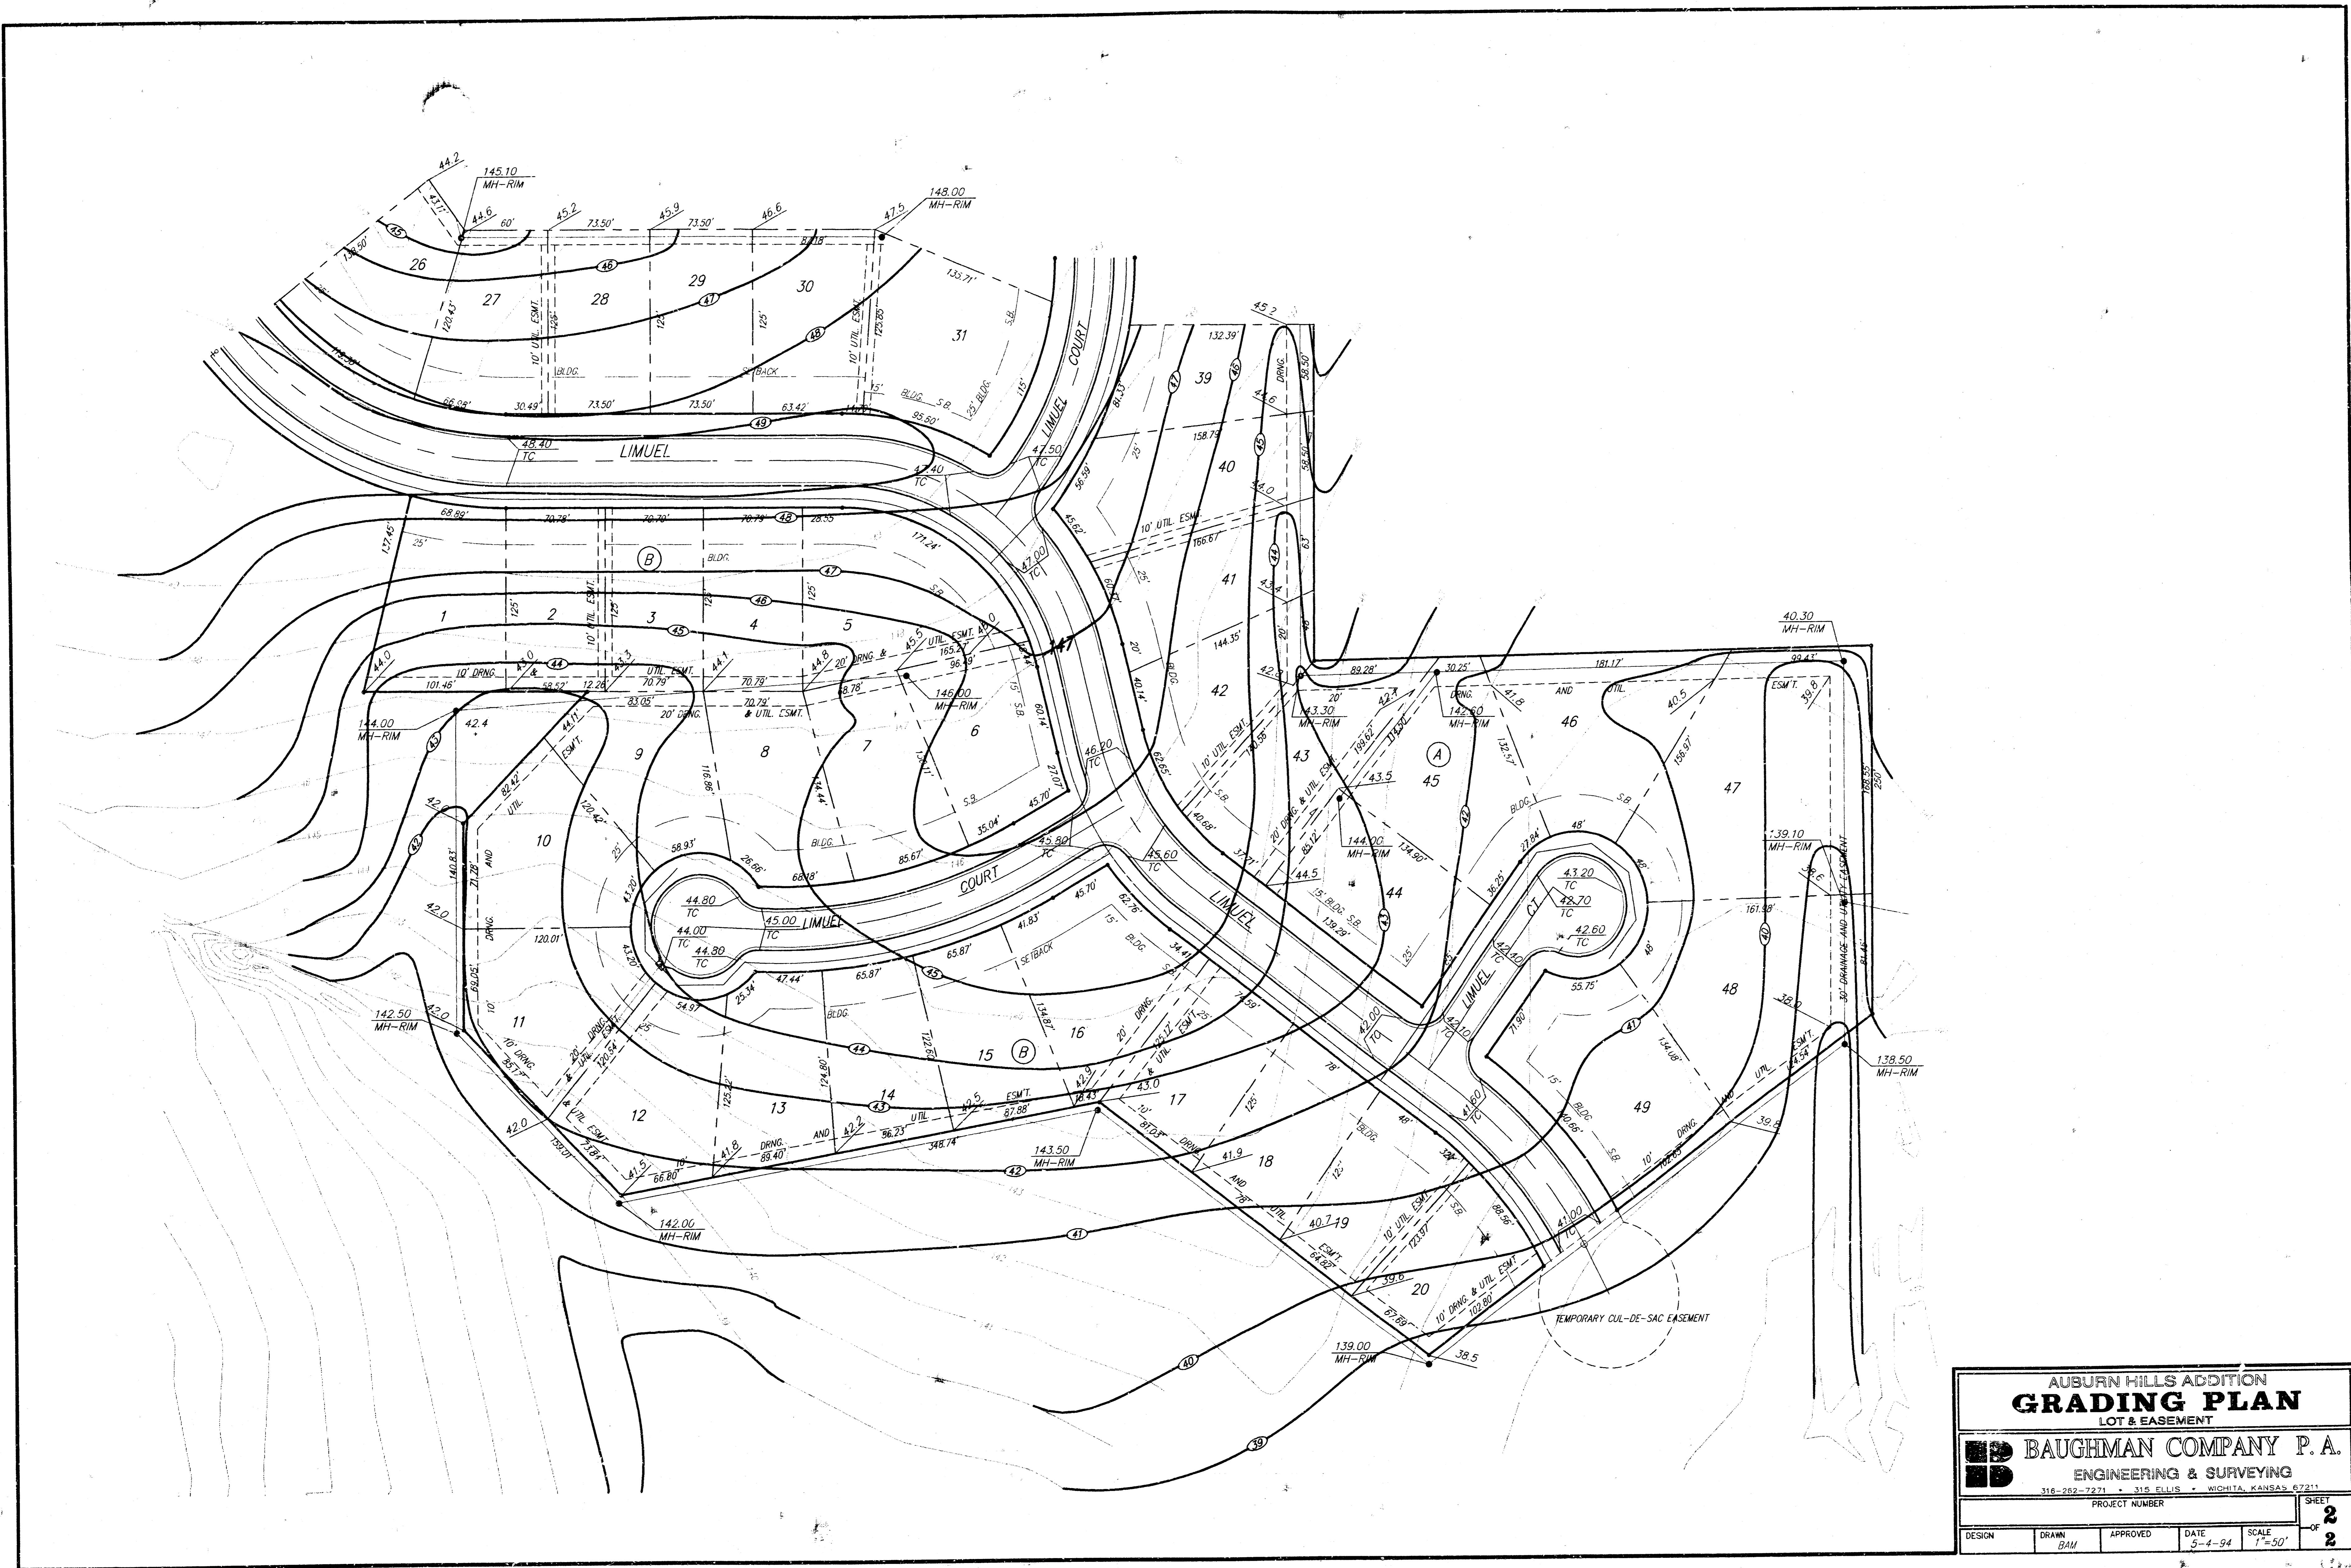

AUBURN HILLS ADDITION
GRADING PLAN
 LOT & EASEMENT

BAUGHMAN COMPANY P. A.
 ENGINEERING & SURVEYING
 318-282-7271 • 318 E. LILLIE • WICHITA, KANSAS 67211

PROJECT NUMBER _____

DESIGN	DRAWN	APPROVED	DATE
	BAM		3-4-94

SCALE 1"=50'

SHEET **2** OF **2**

AUBURN UG10422

10-5-94