

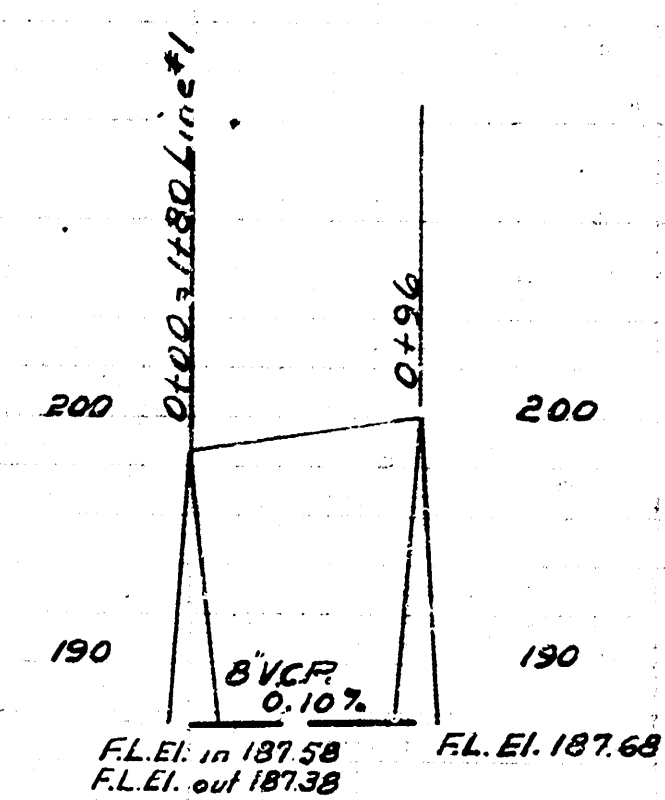


Site plan of 10 TH. ST. showing lots 1 through 9, easements, and surrounding streets: Edgemoor Dr. and Lightner Dr. The plan includes dimensions for lot widths and depths, easement widths (8' and 0'), and existing features like manholes and lines. A north arrow and scale of 1" = 40' are provided.

Scale: 1" = 40'

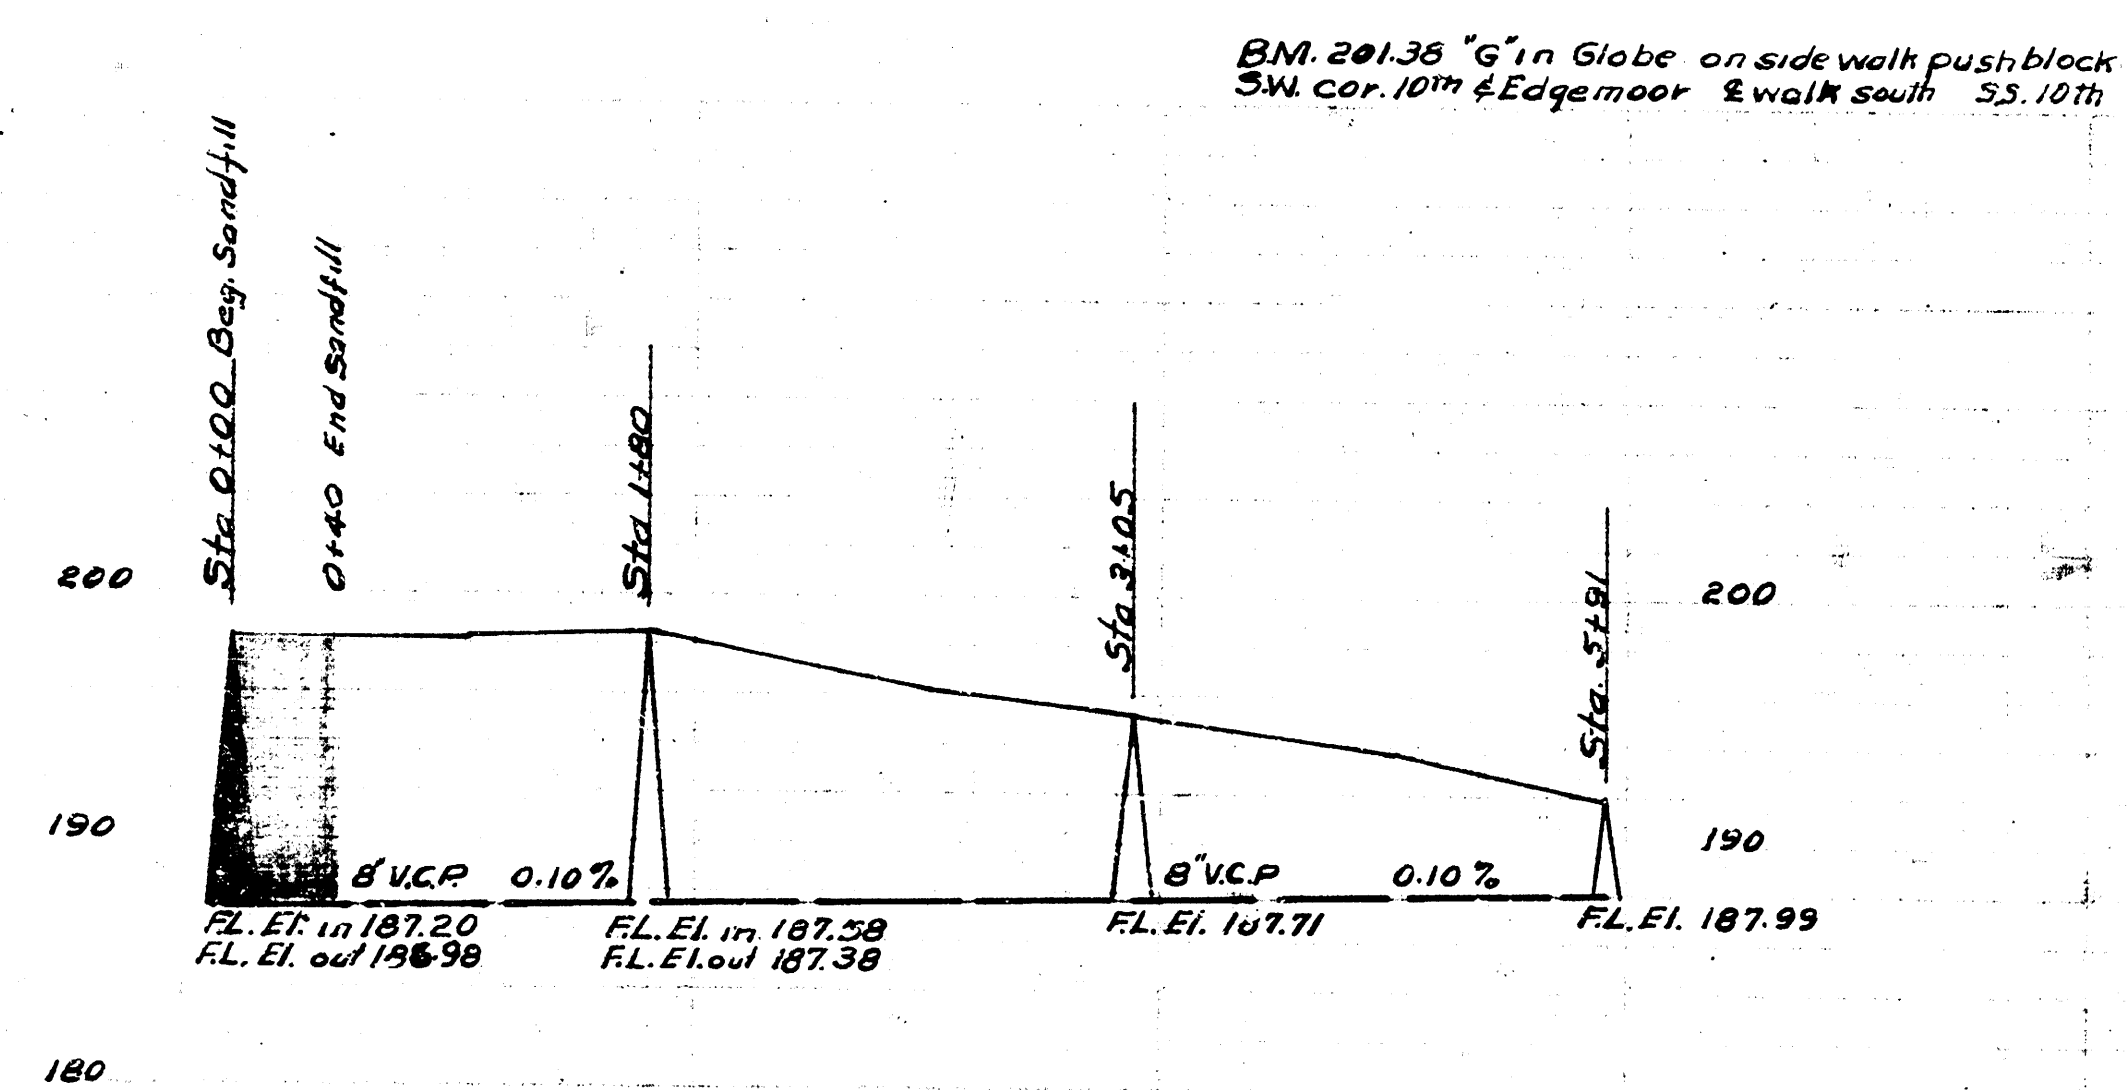

LAT 14 DCS-2 MAIN 12
CITY OF WICHITA KANSAS
L.K. WHITE CITY ENGINEER
Proj No. C-22-36

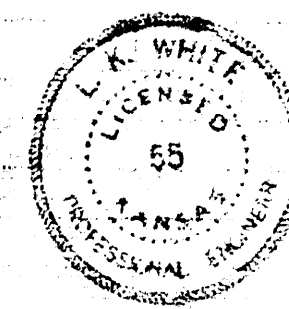

Date	6-3-52
Drawn by	L. MacL.
Checked by	
Books No.	M. 12