



Survey B. E. Smith
 Drawn B. E. Smith
 Date Jan. 1956

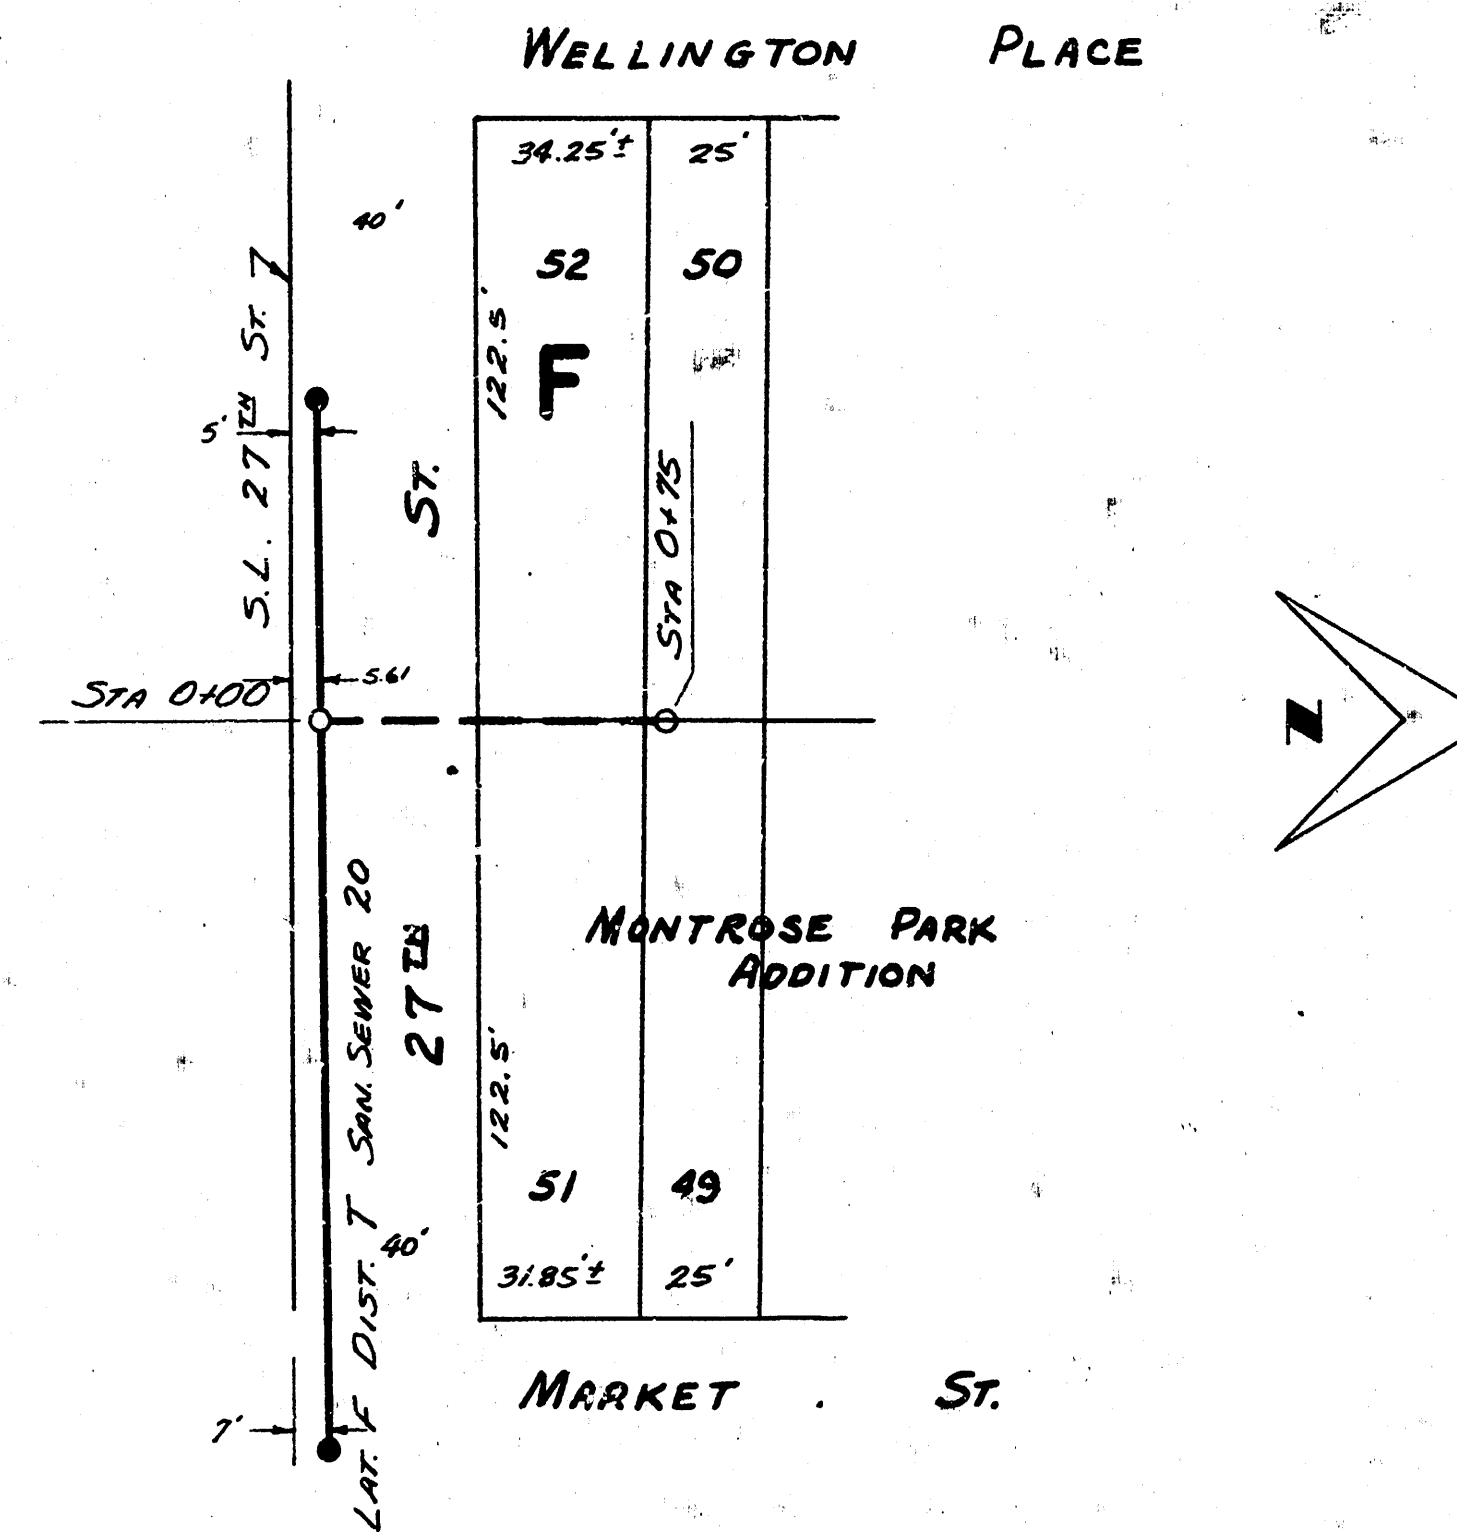

B.M. 129.52 "M" IN MULLER F.P. S.E. COR. 27th & MARKET

PLAN SCALE 1"=40'
 PROFILE SCALE 1"=40' HOR, 1"=4' VERTICAL

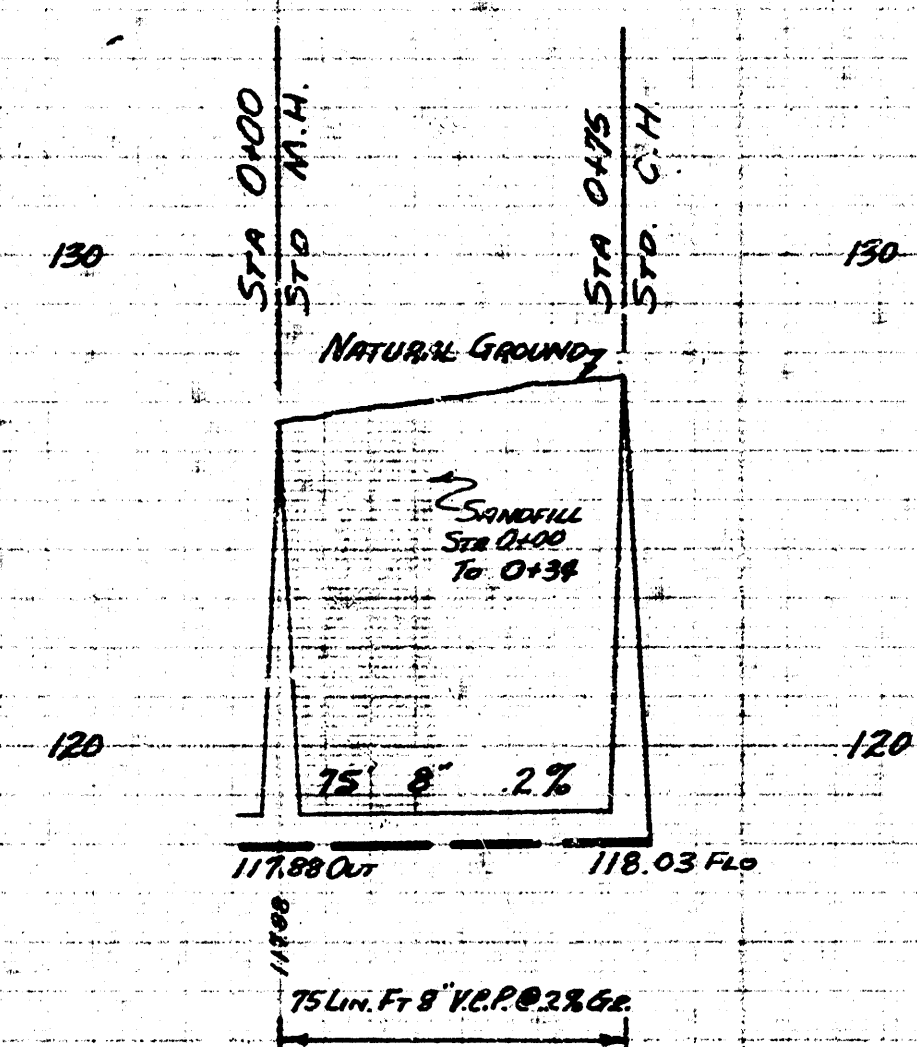

NOTES:
 1. This plan and profile show the location of the sewer line and the location of the sandhill. The location of the sandhill is shown by the dashed line. The location of the sewer line is shown by the solid line. The location of the sandhill is shown by the dashed line. The location of the sewer line is shown by the solid line.

EXT. OF LAT. F. DIST. T. SAN SEWER 20
 CITY OF WICHITA KANSAS
 B. E. SMITH, CITY ENGINEER
 JAN. 1956 PRIVATE JOB



2 3 5 1