


FCBM  
City Standard NW Cor. RCBC  
West Br. Gypsum Cr. at Park Rd.  
MSL Elev 134.740  
City Datum 160.00

FCBM  
City Standard NE Cor. RCBC  
Main Br. Gypsum Cr. at Central  
MSL Elev 134.11  
City Datum 156.71

CITY-COUNTY FLOOD CONTROL OFFICE  
PLAN AND PROFILE  
PROPOSED STORM WATER DRAIN  
COBBLESTONE ALLEY  
STA. 202+10 MAIN BR. GYPSUM CR.  
NW 1/4 SEC. 20-T27S-R2E  
SCALE: 1" = 10' HORIZONTAL  
1" = 2' VERTICAL  
DATE: Dec. 1972  
DRAWN: W.D.J.  
FLOOD CONTROL SUPERINTENDENT

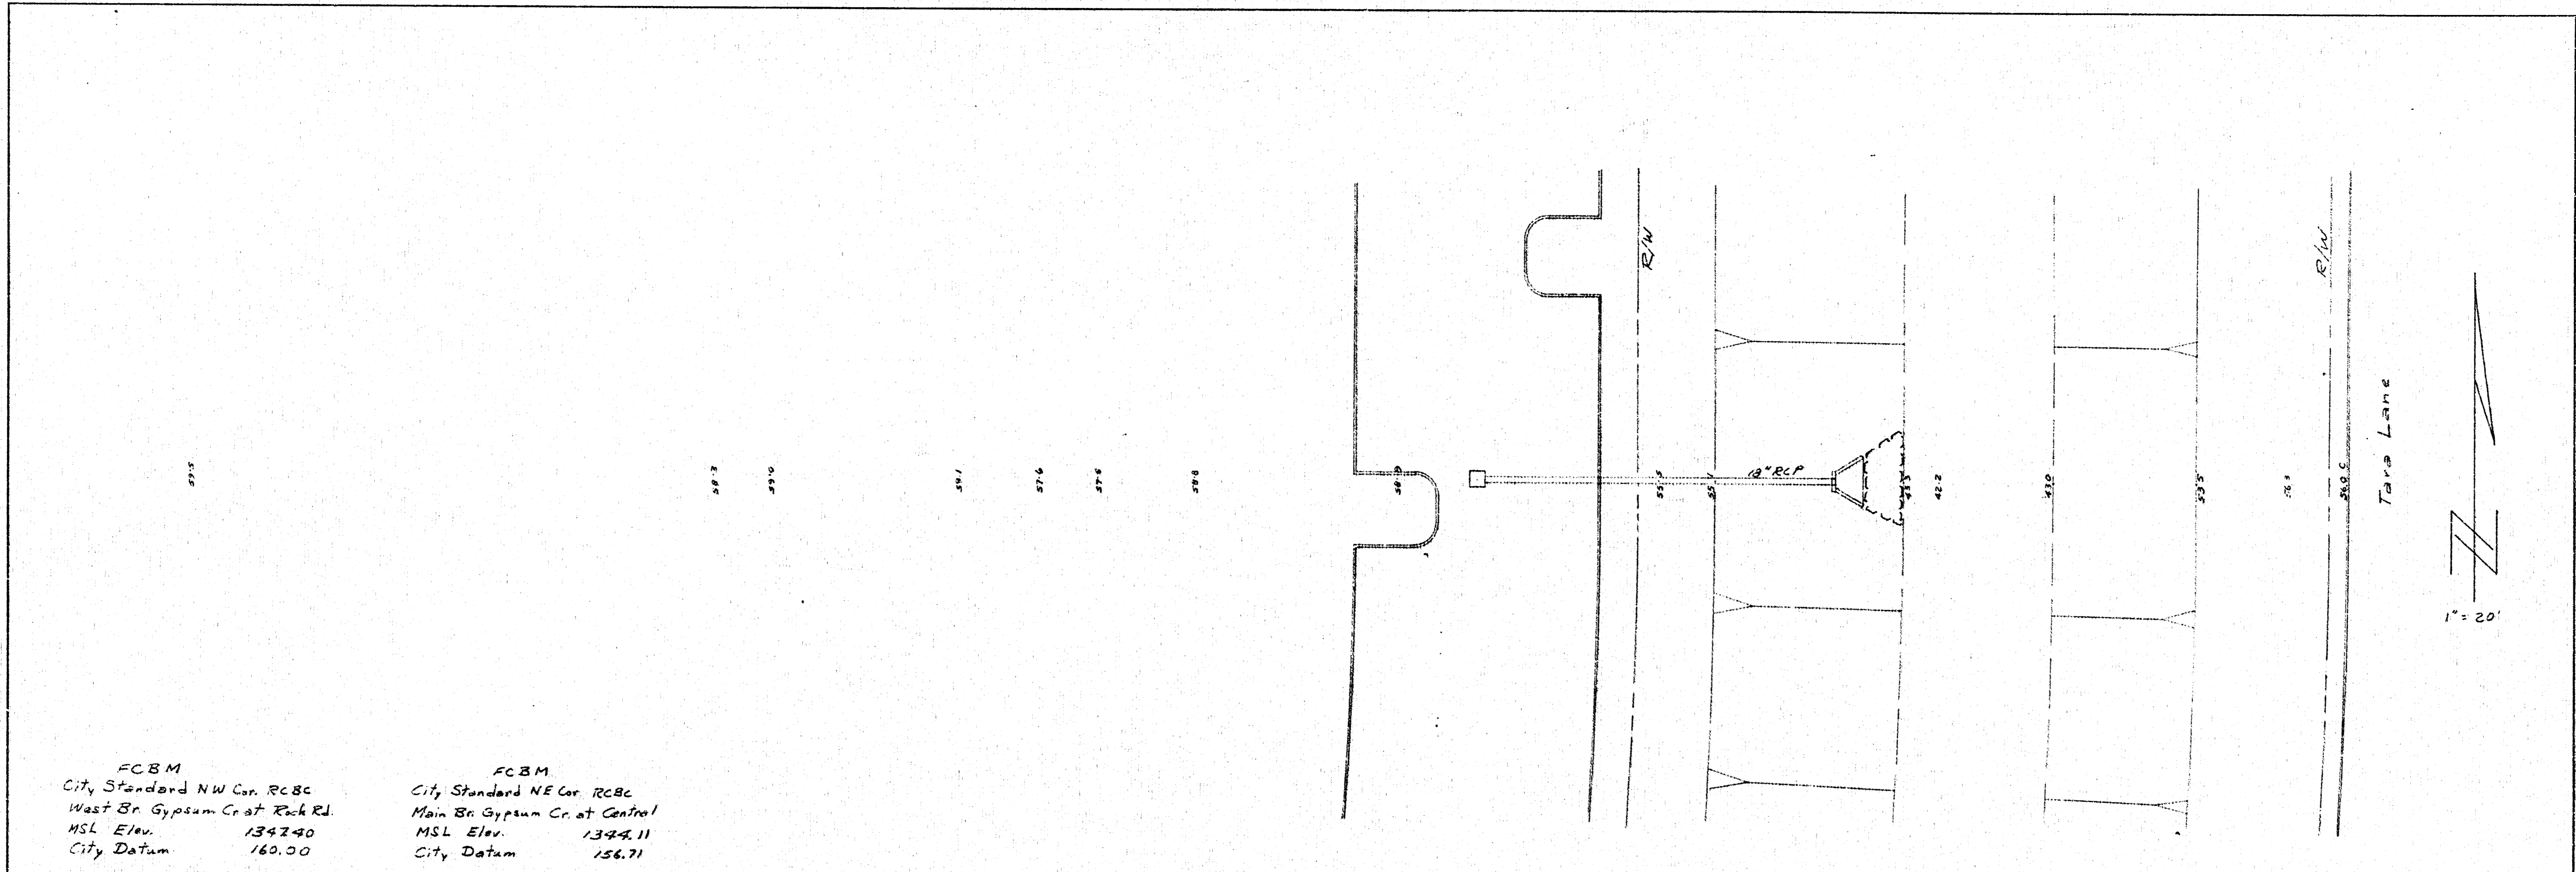

FCBM  
City Standard NW Cor. RCBC  
West Br. Gypsum Cr. at Rock Rd.  
MSL Elev. 1342.40  
City Datum 160.00

FCBM  
City Standard NE Cor. RCBC  
Main Br. Gypsum Cr. at Central  
MSL Elev. 1344.11  
City Datum 156.71

