


PLAN
 DATE: 10/1/54
 DRAWN BY: J. H. HARRIS
 CHECKED BY: J. H. HARRIS

PROFILE
 DATE: 10/1/54
 DRAWN BY: J. H. HARRIS
 CHECKED BY: J. H. HARRIS

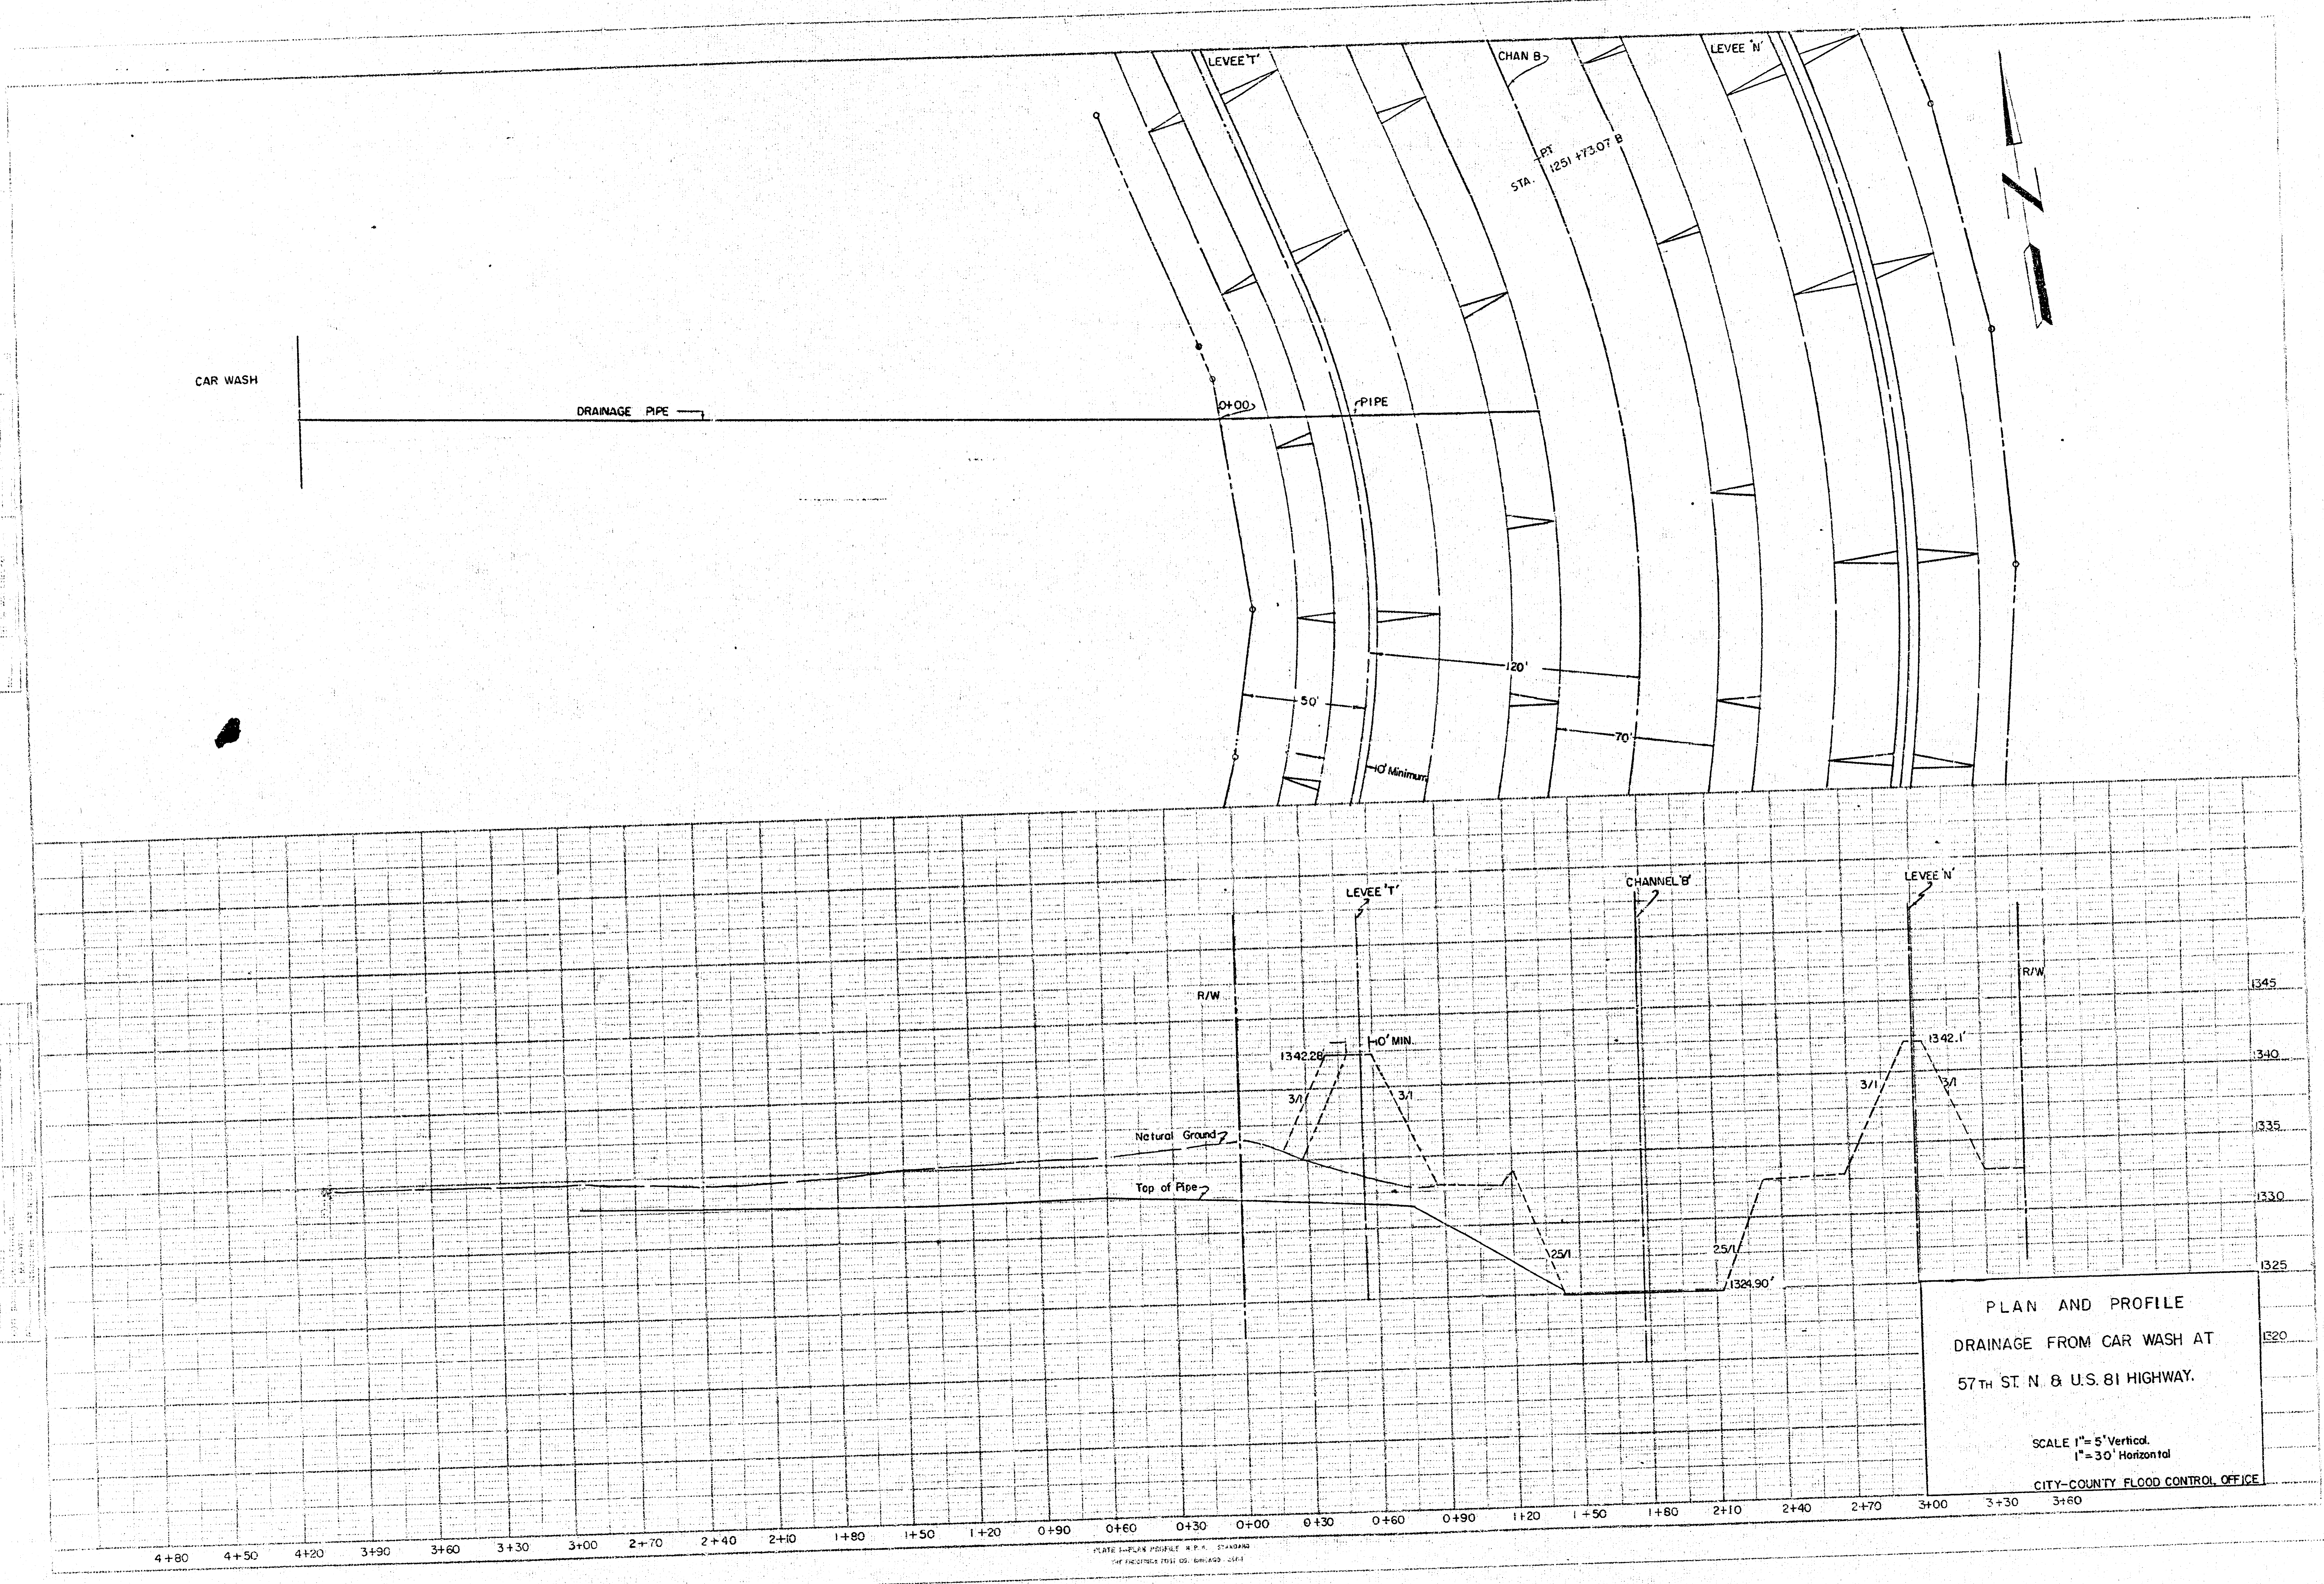

PLAN AND PROFILE
 DRAINAGE FROM CAR WASH AT
 57TH ST N. & U.S. 81 HIGHWAY.
 SCALE 1"= 5' Vertical
 1"= 30' Horizontal
 CITY-COUNTY FLOOD CONTROL OFFICE