



FCBM
 □ On curb NE Cor
 23rd St & Porter
 Elev 1311.45

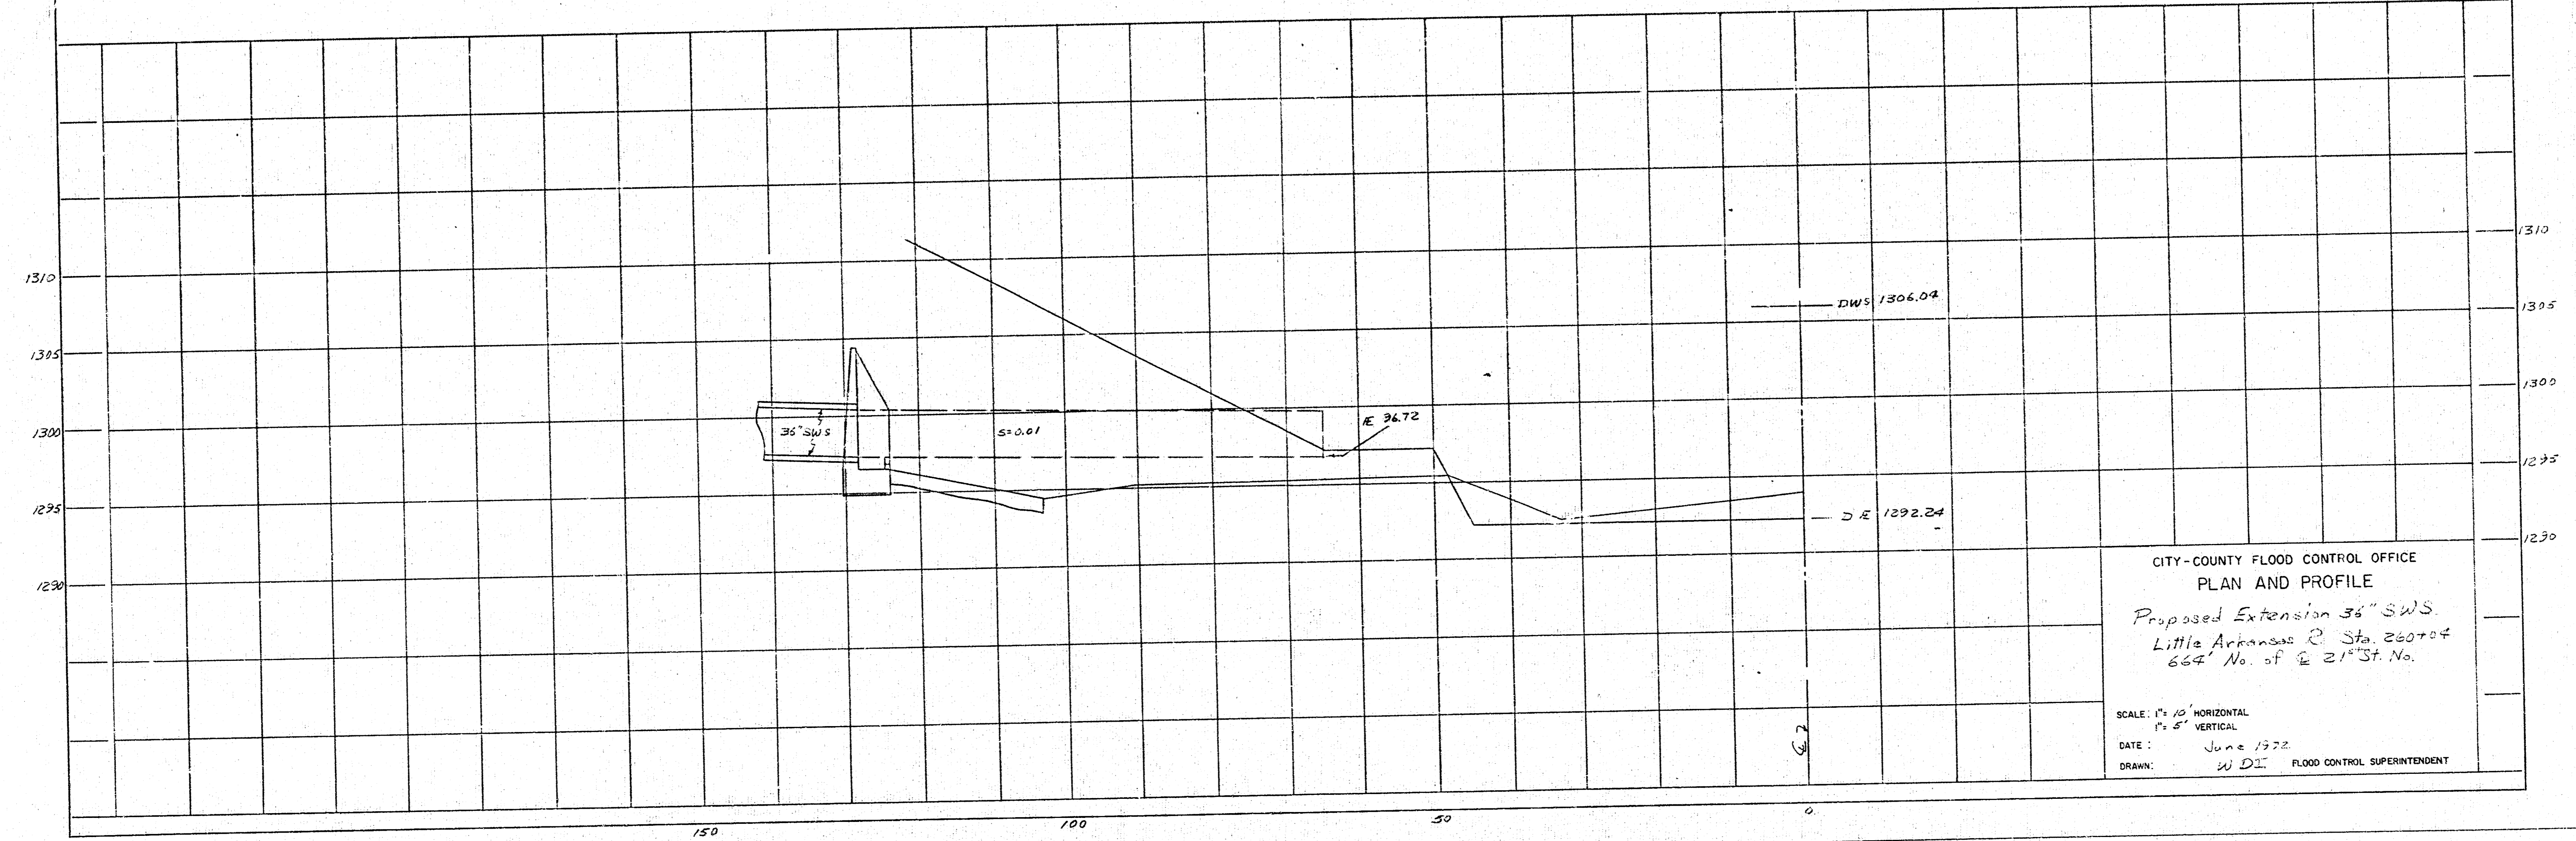

CITY-COUNTY FLOOD CONTROL OFFICE
 PLAN AND PROFILE
 Proposed Extension 36" SWS
 Little Arkansas @ Sta. 260+04
 664' No. of E 21st St No.


SCALE: 1" = 10' HORIZONTAL
 1" = 5' VERTICAL
 DATE: June 1972
 DRAWN: W.D.I. FLOOD CONTROL SUPERINTENDENT

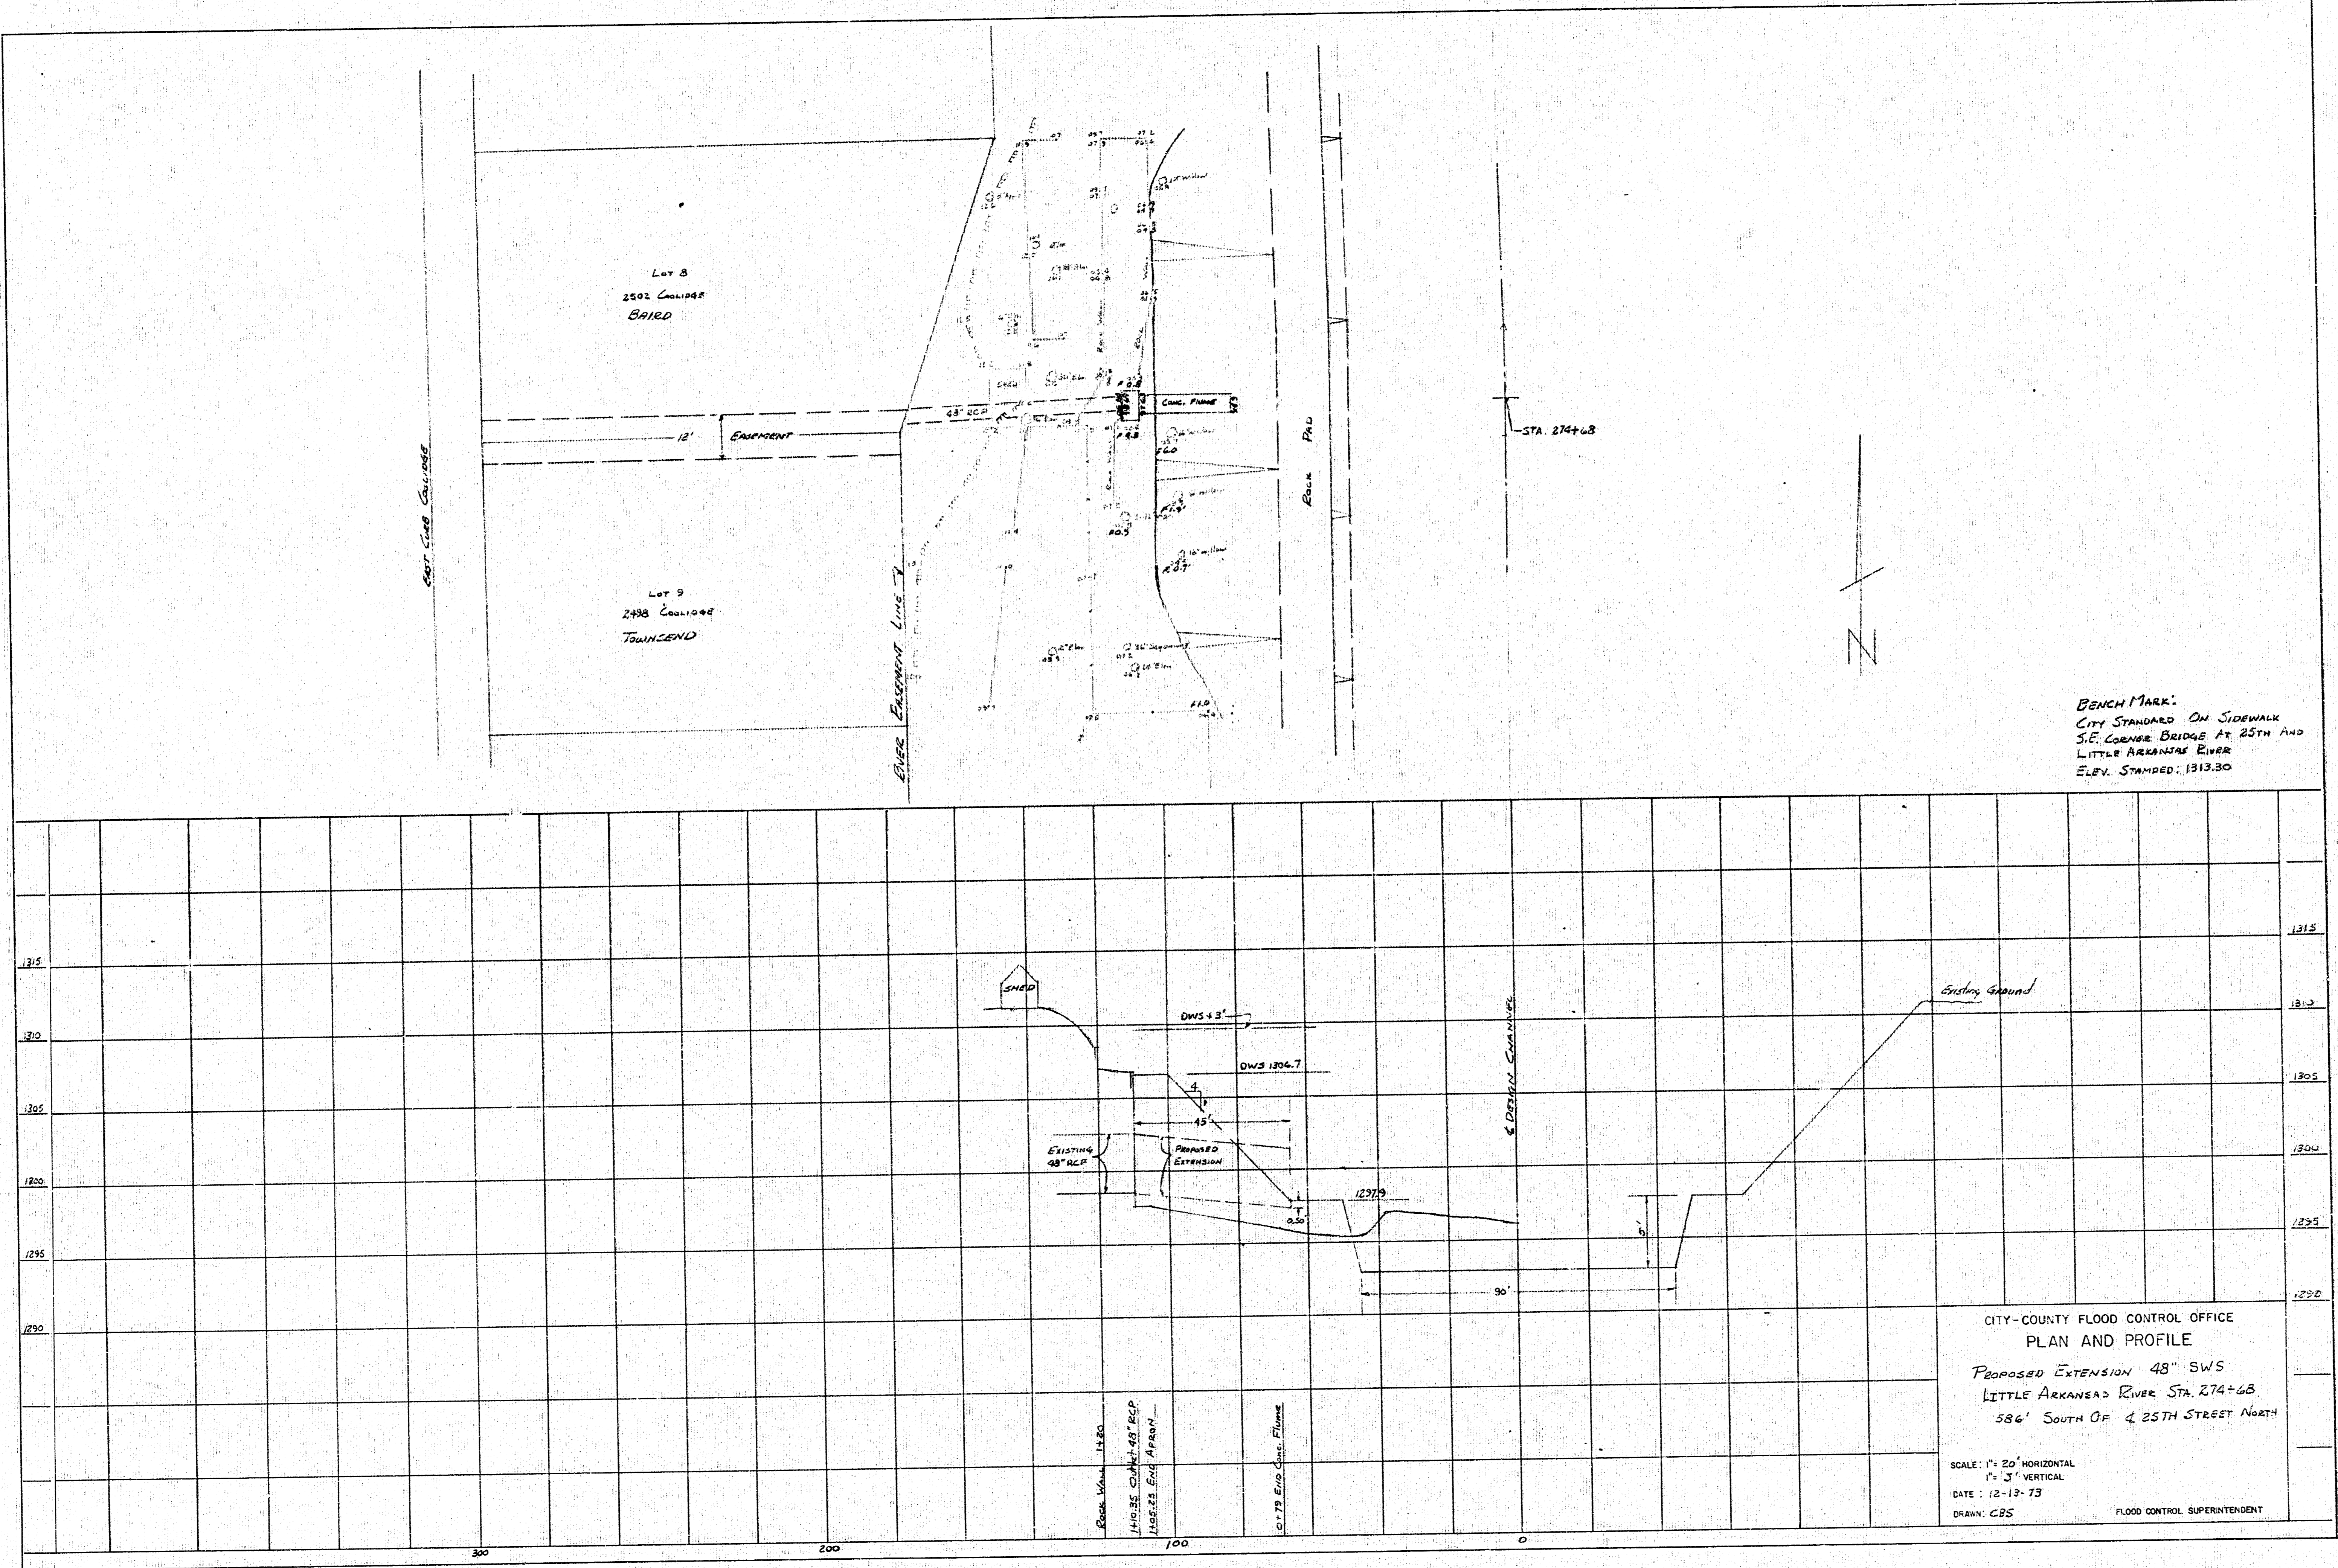

BENCH MARK:
 CITY STANDARD ON SIDEWALK
 S.E. CORNER BRIDGE AT 25TH AND
 LITTLE ARKANSAS RIVER
 ELEV. STAMPED: 1313.30

CITY-COUNTY FLOOD CONTROL OFFICE
 PLAN AND PROFILE
 PROPOSED EXTENSION 48" SWS
 LITTLE ARKANSAS RIVER STA. 274+68
 586' SOUTH OF 25TH STREET NORTH

SCALE: 1" = 20' HORIZONTAL
 1" = 3' VERTICAL
 DATE: 12-13-73
 DRAWN: CBS FLOOD CONTROL SUPERINTENDENT

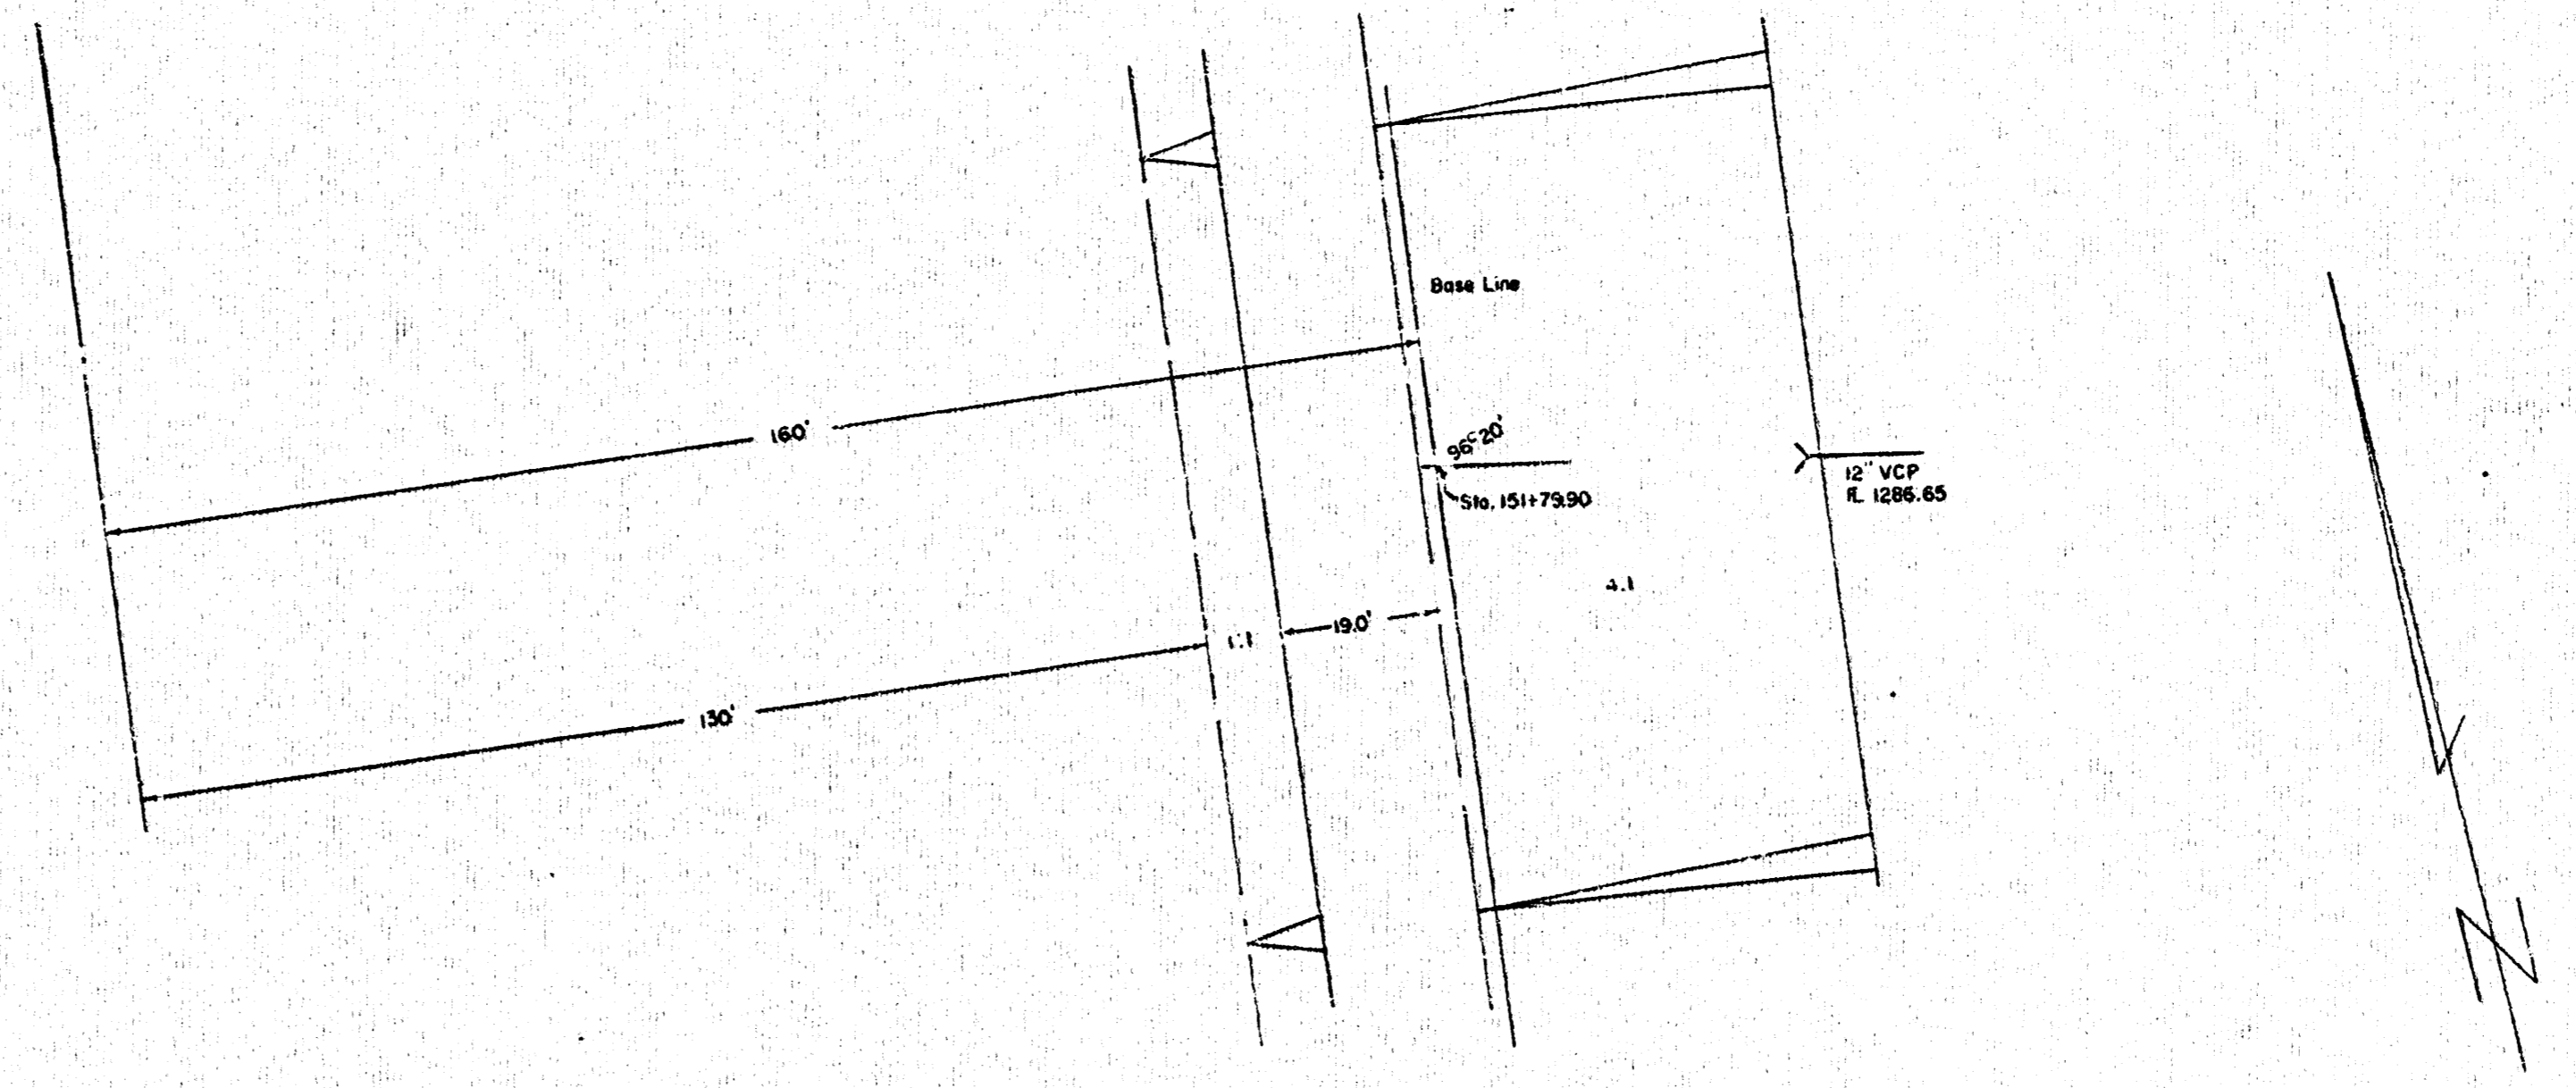

CITY-COUNTY FLOOD CONTROL OFFICE
 PLAN AND PROFILE
 12" SWS OUTLET
 STA. 151+79.90

SCALE: 1" = 20' HORIZONTAL
 1" = 5' VERTICAL
 DATE: 3-7-74 Survey
 DRAWN: 3-19-74 FLOOD CONTROL SUPERINTENDENT