


FHWA REGION NO.	STATE	PROJECT NUMBER	FISCAL YEAR	SHEET NUMBER	TOTAL SHEETS
7	KANSAS			5	

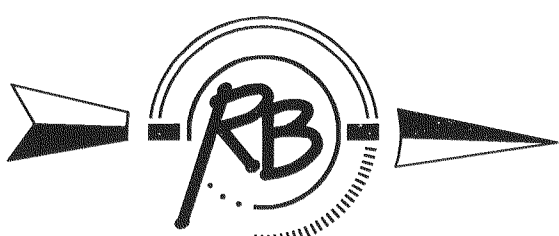

SCALE: 1,200

FERRELL

CONSTRUCT 100mm A.C.
PAVEMENT (3' 000 WIDE).
SLOPE LEFT.

STA. 0+380 BEGIN
TRANSITION SLOPE.

STA. 0+400 BEGIN
SLOPE RIGHT.

N 6404.308 E 5609.017
STA. 0+327.548, P.T.



$\Delta = 10^{\circ}13'13''$
 $R = 24.500$
 $L = 4.317$

Dripline of Trees

LITTLE

ARKANSAS

RIVER

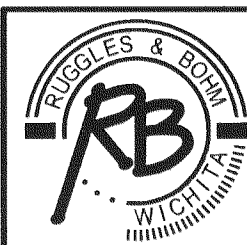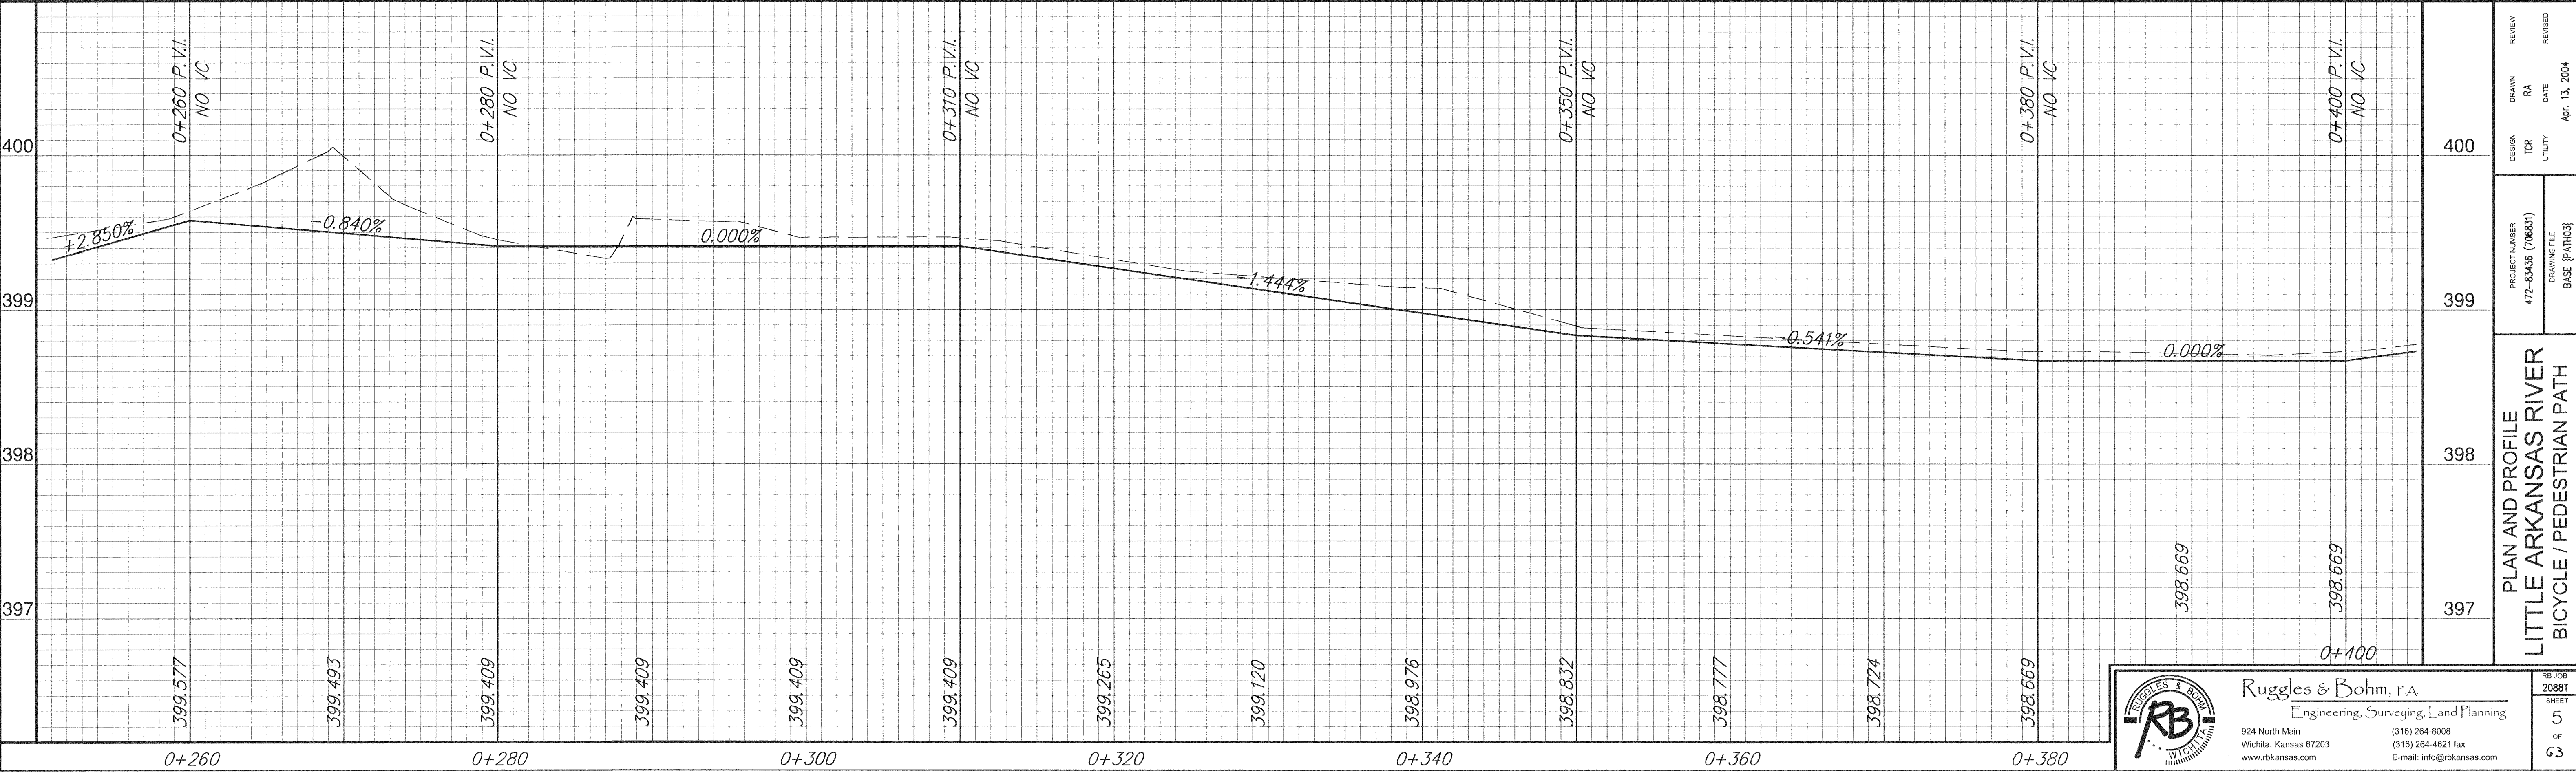

Ruggles & Bohm, P.A.
Engineering, Surveying, Land Planning
924 North Main
Wichita, Kansas 67203
www.rbkansas.com
(316) 264-8008
(316) 264-4621 fax
E-mail: info@rbkansas.com

PLAN AND PROFILE
LITTLE ARKANSAS RIVER
BICYCLE / PEDESTRIAN PATH

DESIGN
TOR
UTILITY

PROJECT NUMBER
472-83436 (706537)

DRAWING FILE
BASE [PATH03]

DRAWN
RA
DATE

REVIEW
REVISED

Apr. 13, 2004

RB JOB
20881
SHEET
5
OF
5