

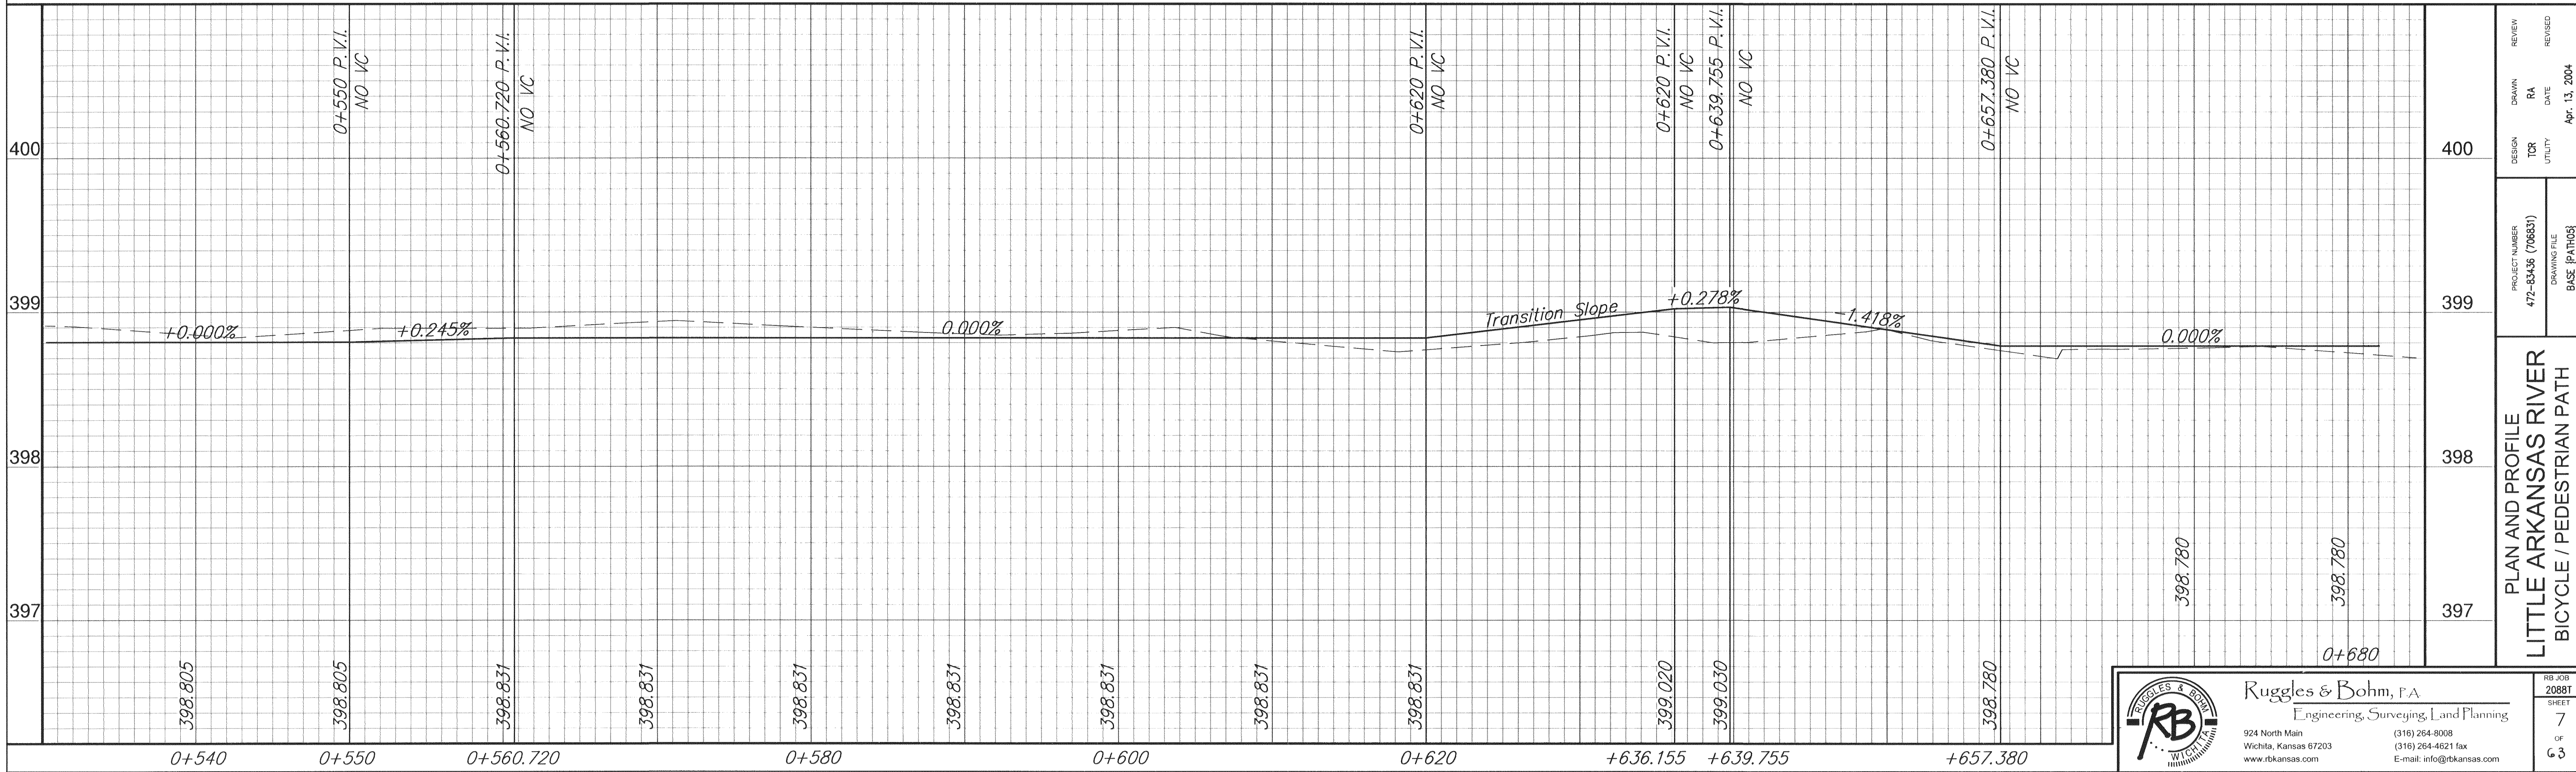
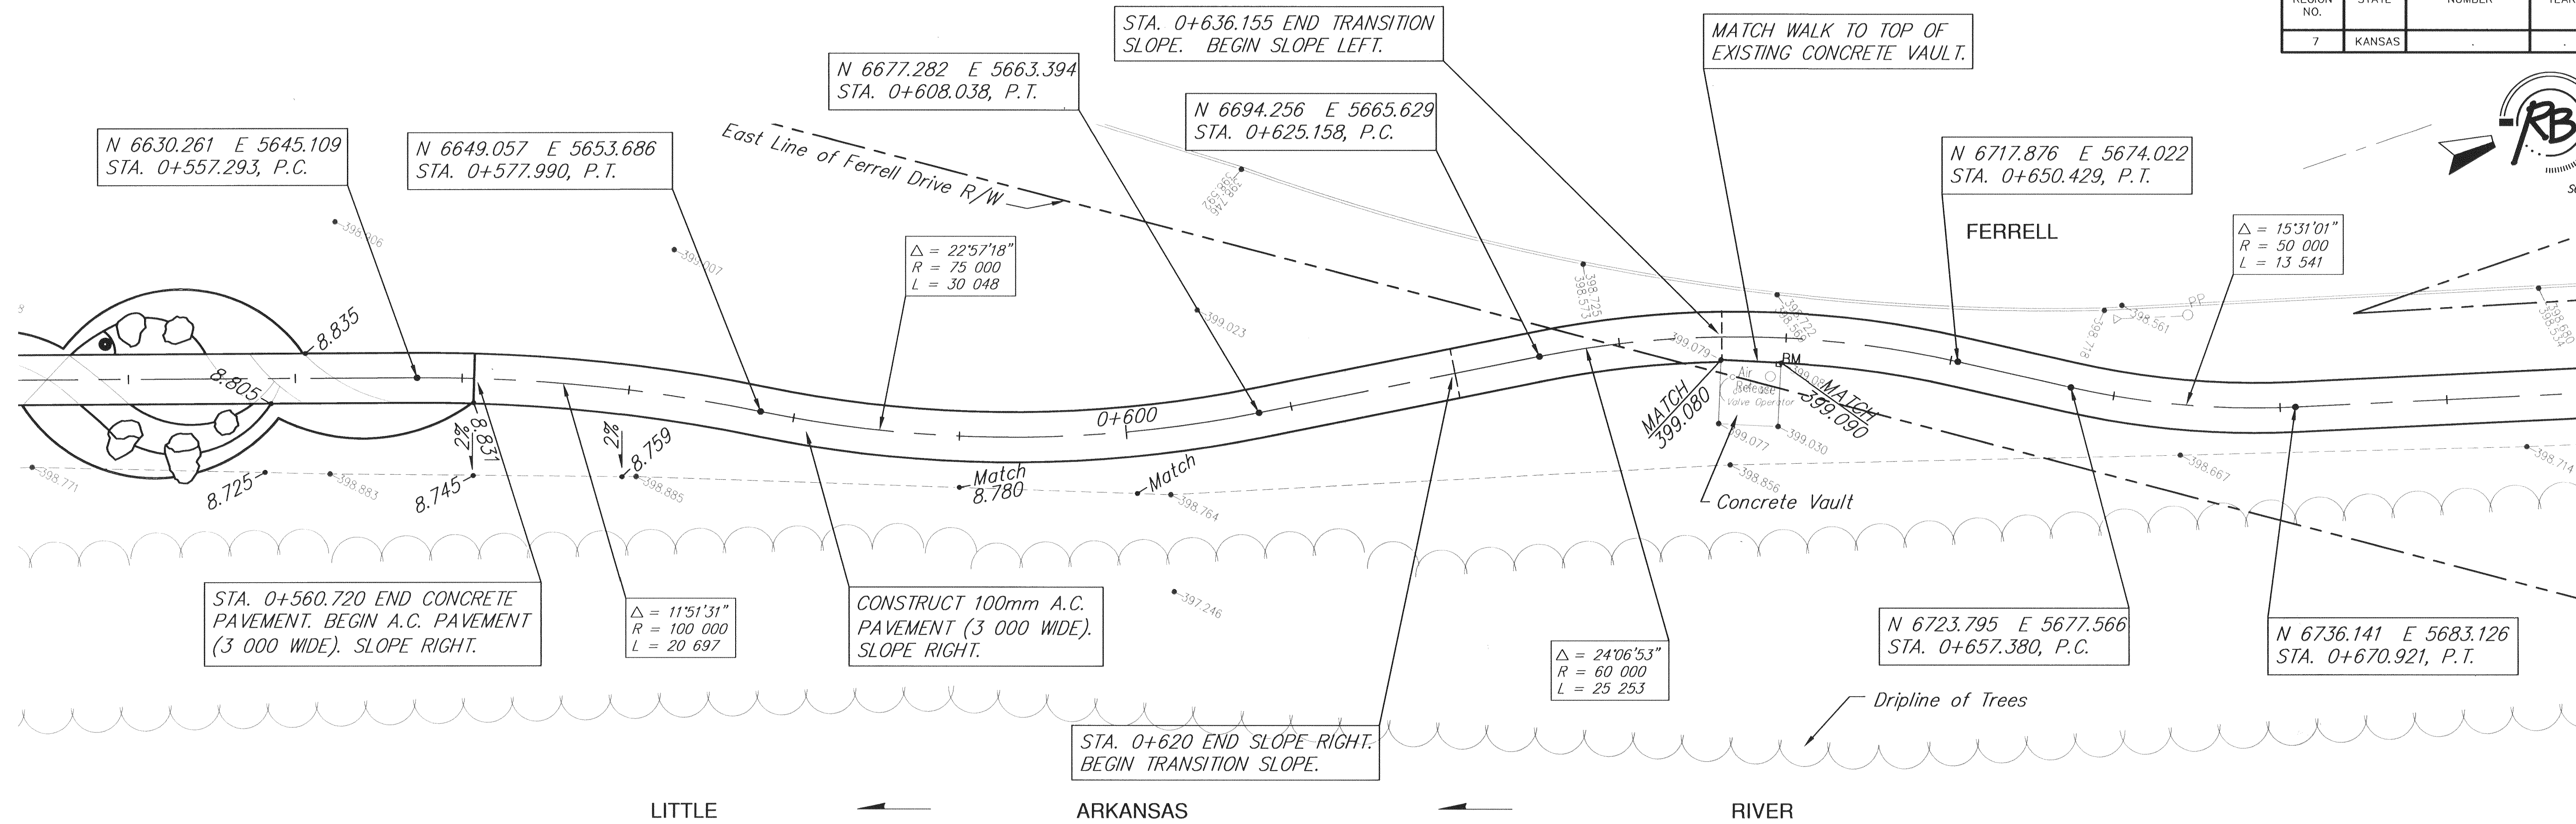


FHWA REGION NO.	STATE	PROJECT NUMBER	FISCAL YEAR	SHEET NUMBER	TOTAL SHEETS
7	KANSAS			7	

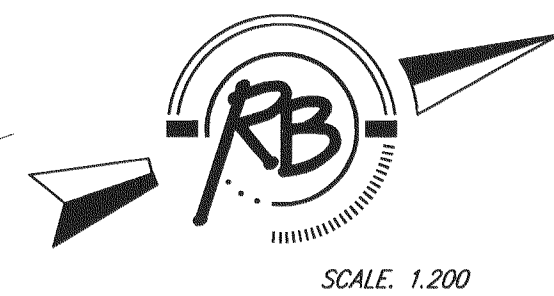

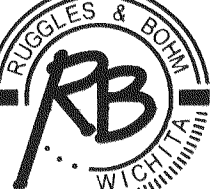

Ruggles & Bohm, P.A.
Engineering, Surveying, Land Planning
924 North Main
Wichita, Kansas 67203
www.rbkansas.com

**PLAN AND PROFILE
LITTLE ARKANSAS RIVER
BICYCLE / PEDESTRIAN PATH**

RB JOB
20881
SHEET
7
OF
63