



FHWA REGION NO.	STATE	PROJECT NUMBER	FISCAL YEAR	SHEET NUMBER	TOTAL SHEETS
7	KANSAS			12	

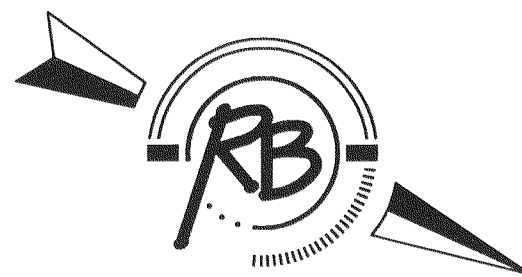

SCALE: 1,200

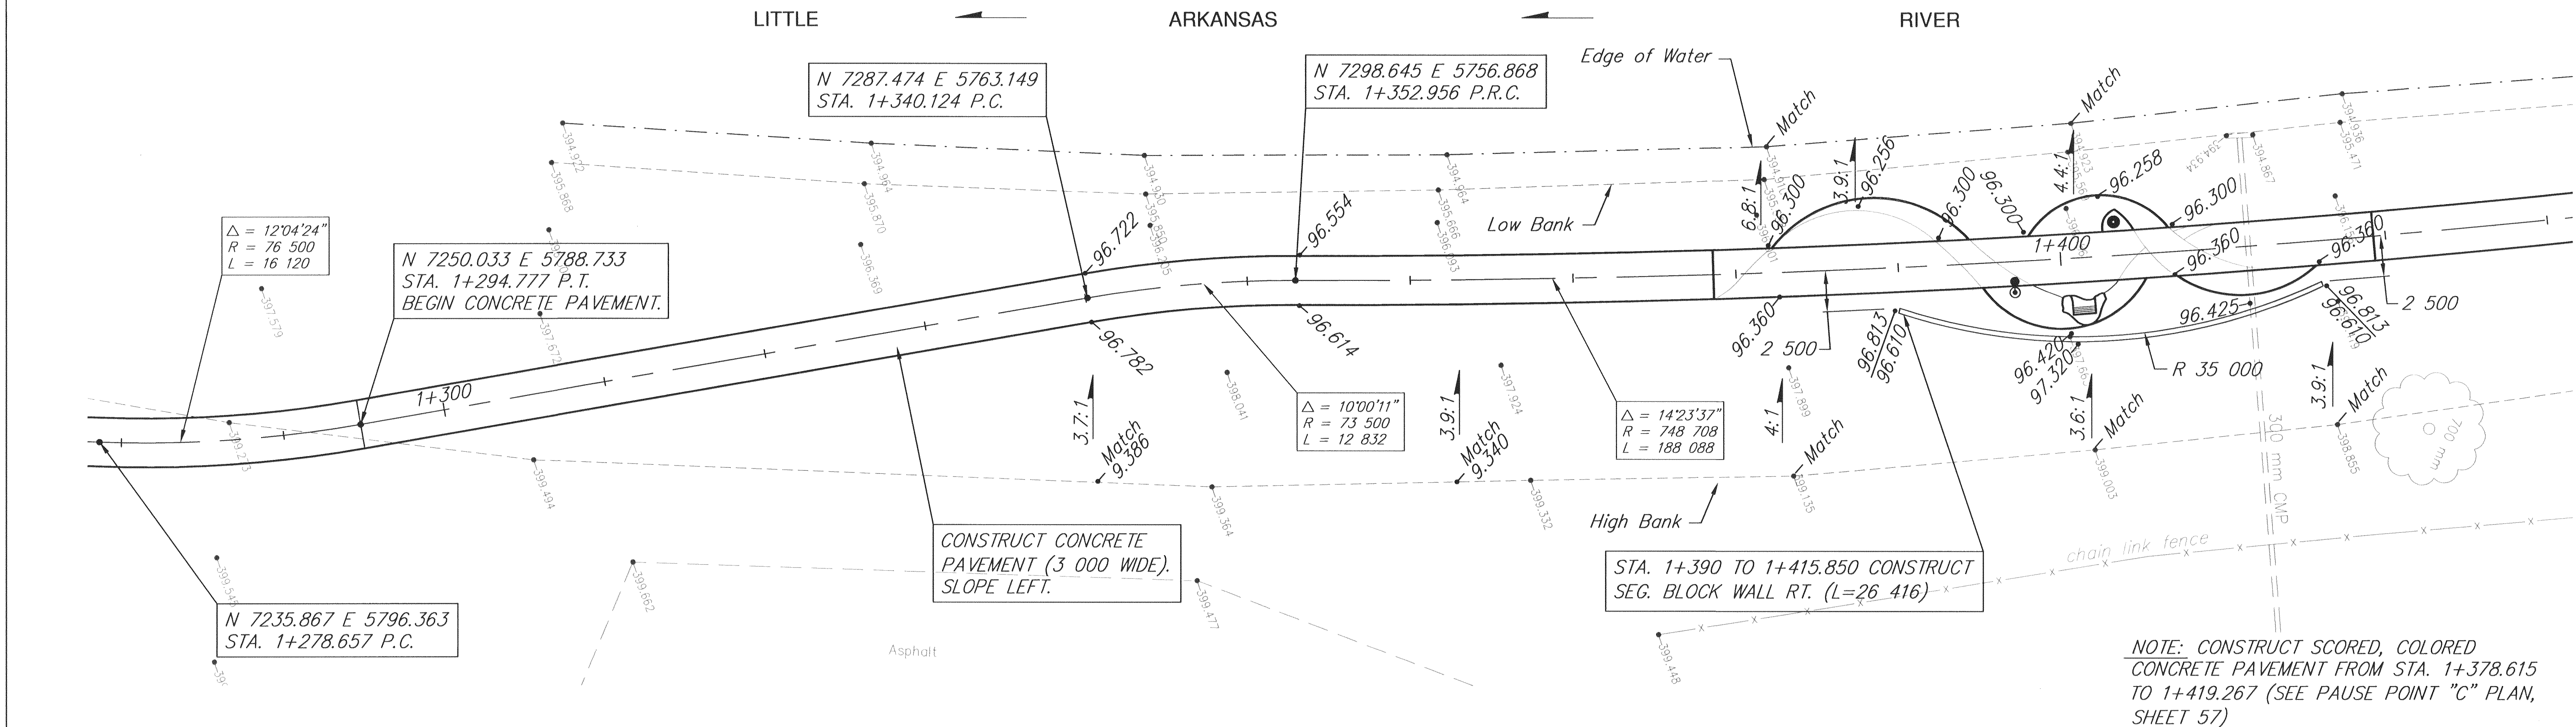


NOTE: CONSTRUCT SCORED, COLORED
CONCRETE PAVEMENT FROM STA. 1+378.615
TO 1+419.267 (SEE PAUSE POINT "C" PLAN,
SHEET 57)



DESIGN	DRAWN	REVIEW	PROJECT NUMBER	DATE	REVISED
399	399	399	472-85436 (706831)	Apr. 13, 2004	
398	398	398			
397	397	397			
396	396	396			

PLAN AND PROFILE
LITTLE ARKANSAS RIVER
BICYCLE / PEDESTRIAN PATH

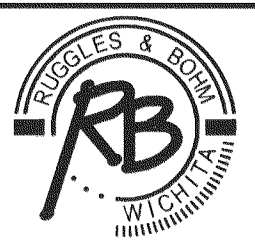

Ruggles & Bohm, P.A.
Engineering, Surveying, Land Planning
924 North Main
Wichita, Kansas 67203
www.rbkansas.com
(316) 264-8008
(316) 264-4621 fax
E-mail: info@rbkansas.com

RB JOB
20887
SHEET
12
OF
63