
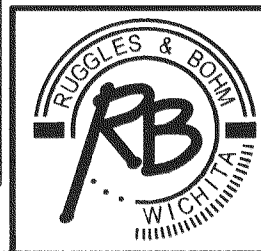


FHWA REGION NO.	STATE	PROJECT NUMBER	FISCAL YEAR	SHEET NUMBER	TOTAL SHEETS
7	KANSAS			18	

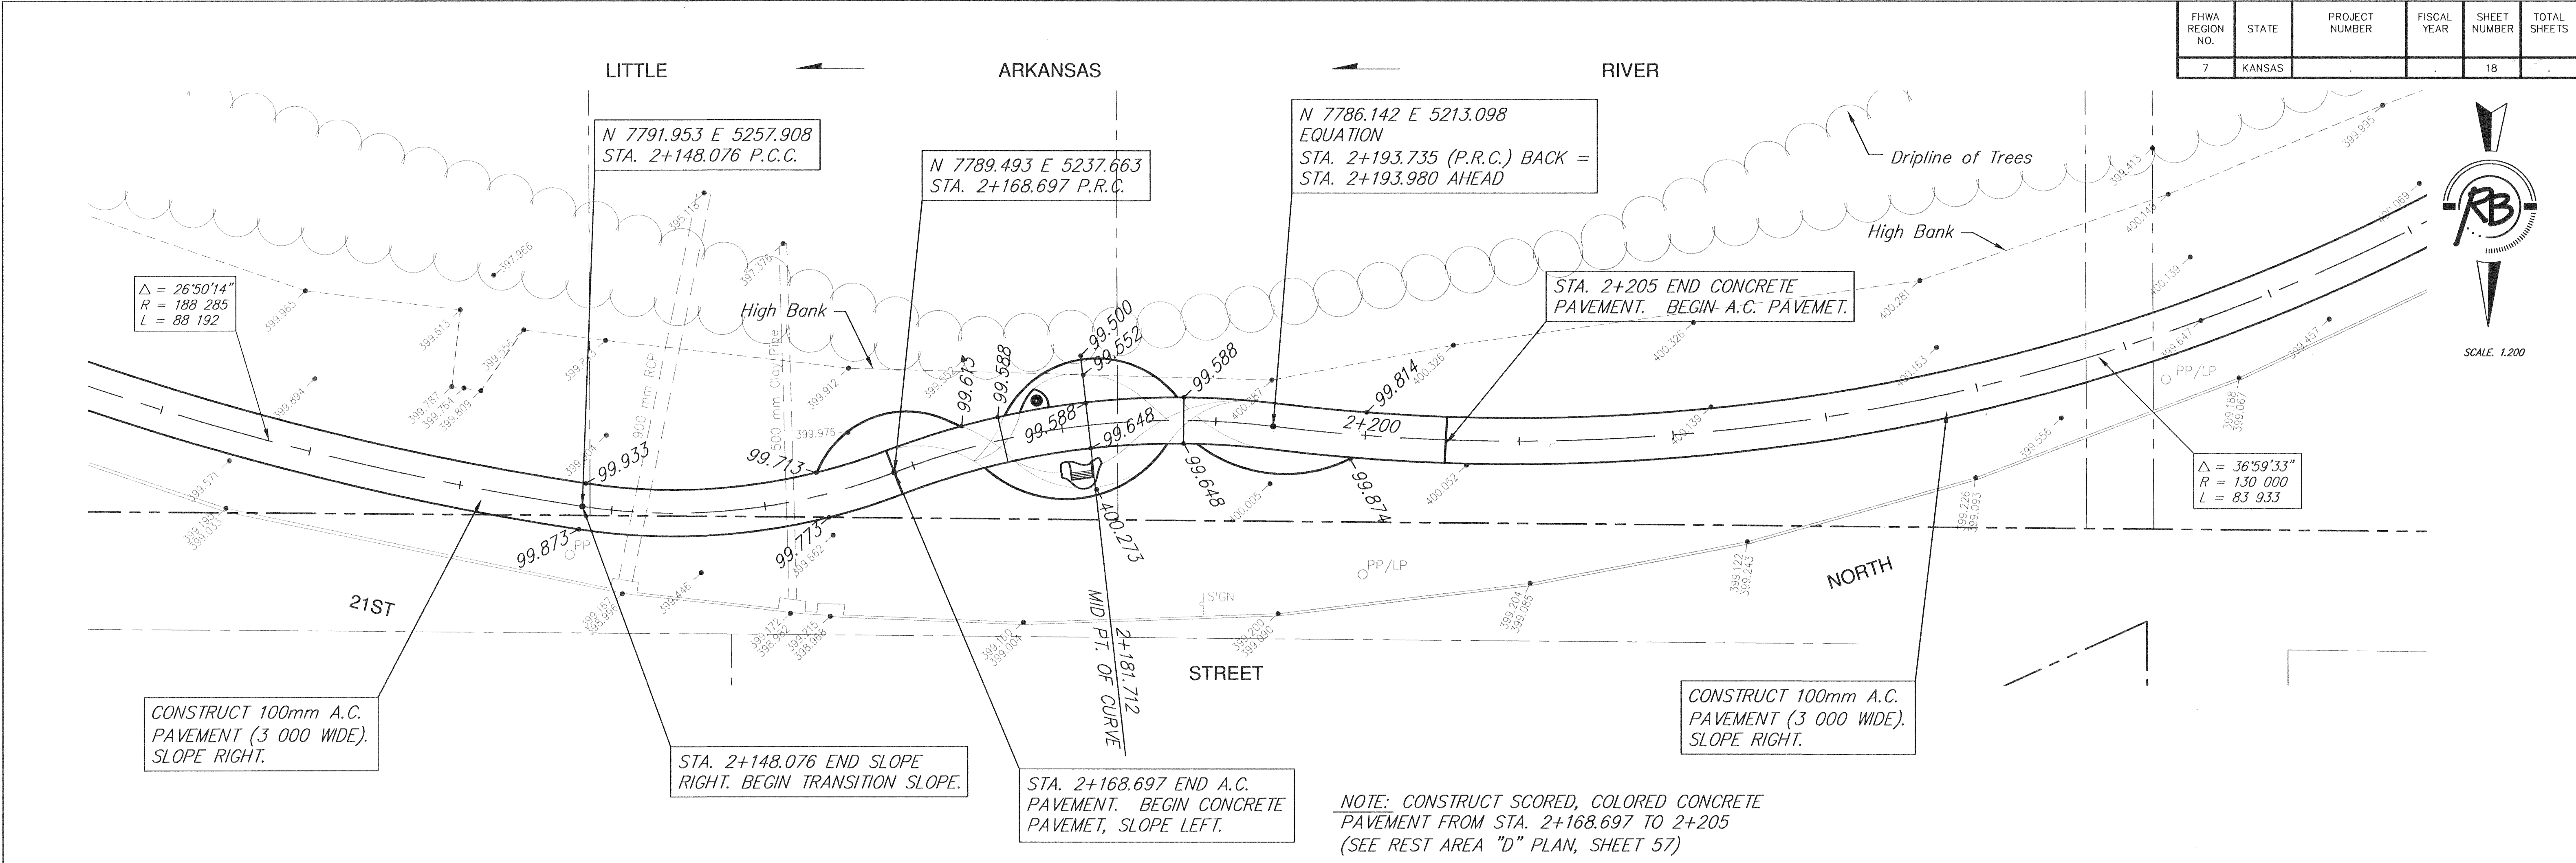

Rugles & Bohm, P.A.
Engineering, Surveying, Land Planning
924 North Main
Wichita, Kansas 67203
(316) 264-8008
(316) 264-4621 fax
E-mail: info@rbkansas.com

PROJECT NUMBER	DESIGN	DRAWN	REVIEW
472-83436 (706831)	TOR	RA	
DRAWING FILE	UTILITY	DATE	REVISED
BASE (PATH)S		Apr. 13, 2004	

PLAN AND PROFILE
LITTLE ARKANSAS RIVER
BICYCLE / PEDESTRIAN PATH

RB JOB
20881
SHEET
18
OF
63