



FHWA REGION NO.	STATE	PROJECT NUMBER	FISCAL YEAR	SHEET NUMBER	TOTAL SHEETS
7	KANSAS			19	

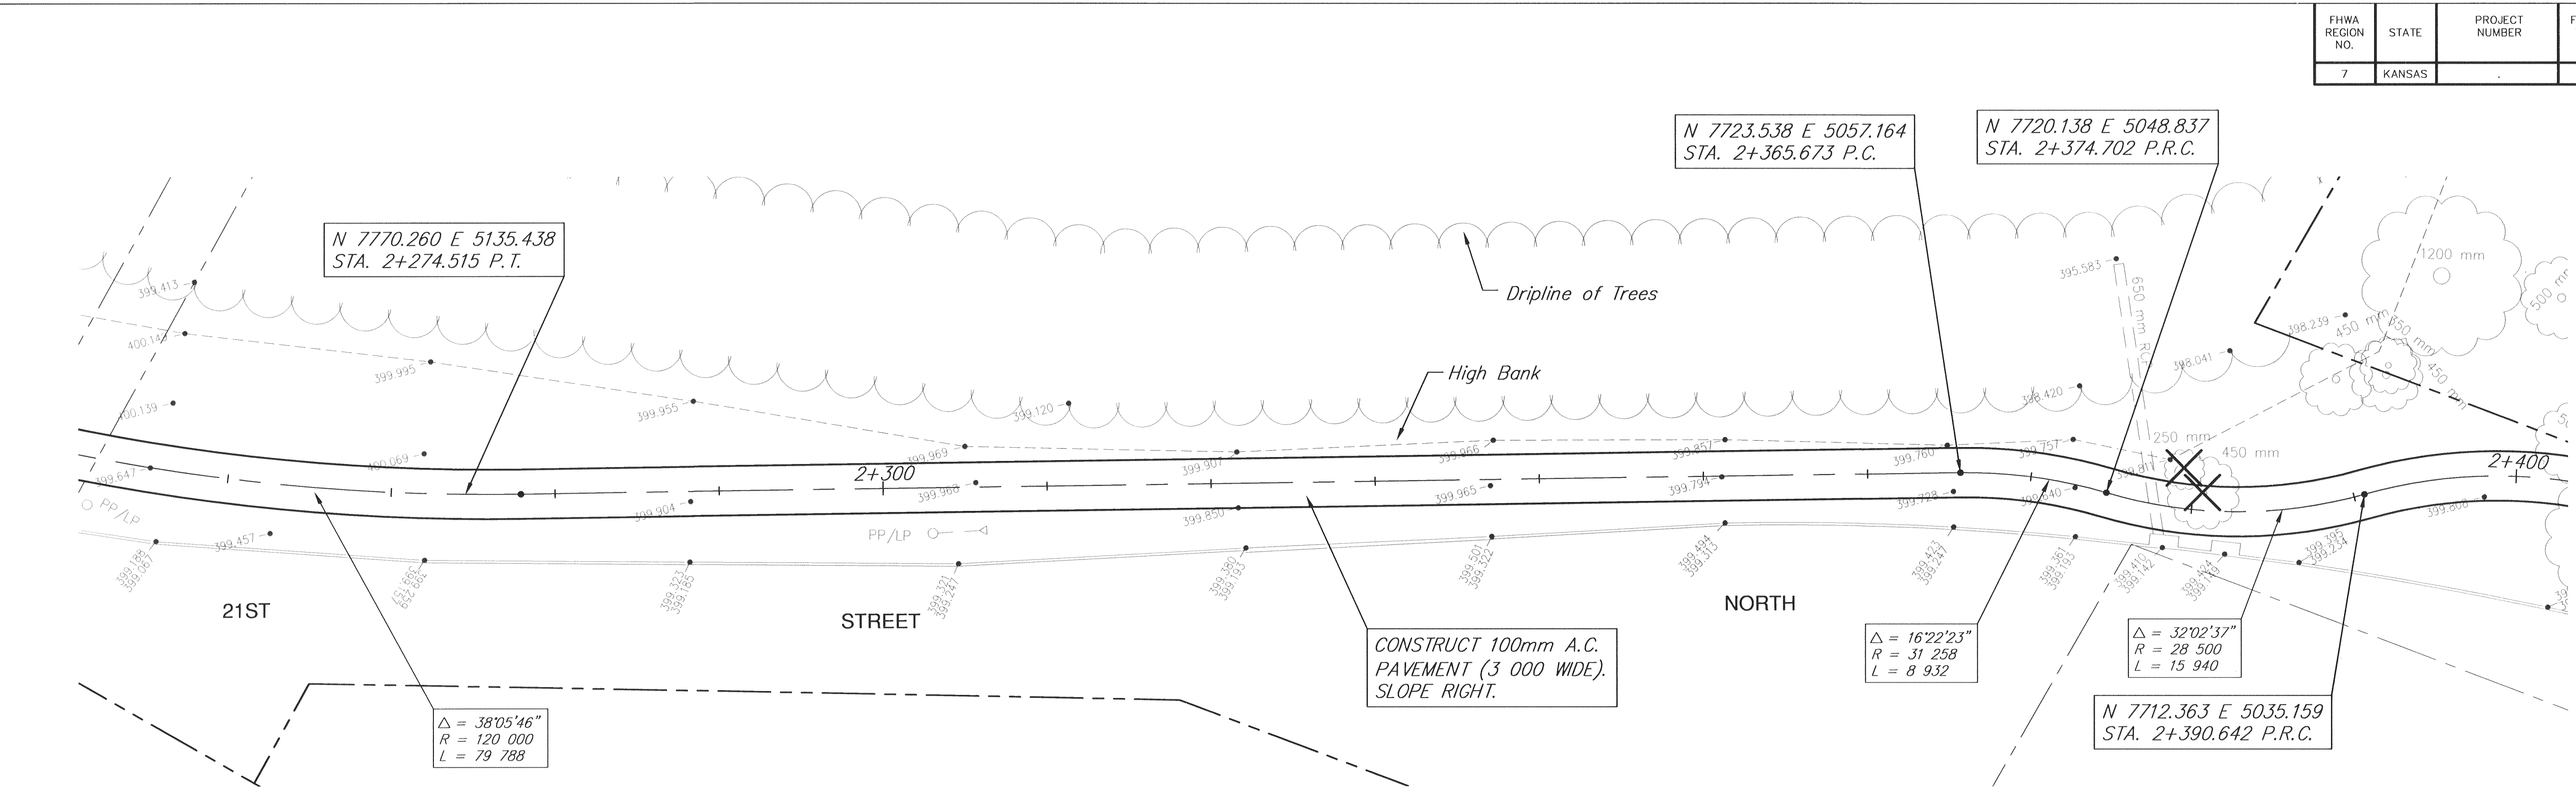

X TREES TO BE REMOVED, SUBSIDIARY TO THE BID ITEM FOR "SITE CLEARING AND RESTORATION".

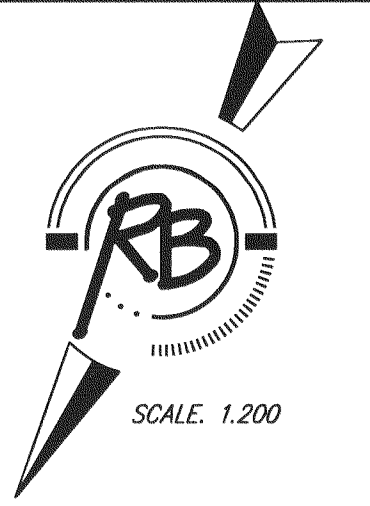

DESIGN TCR UTILITY	PROJECT NUMBER 472-83438 (706831)	DRAWING FILE BASE [PATH]8	REVIEW DATE Apr. 13, 2004
401			
400			
399			
398			

PLAN AND PROFILE
LITTLE ARKANSAS RIVER
BICYCLE / PEDESTRIAN PATH

Ruggles & Bohm, P.A.
Engineering, Surveying, Land Planning
924 North Main
Wichita, Kansas 67203
www.rbkansas.com

RB JOB
28887
SHEET
19
OF
63