



FHWA REGION NO.	STATE	PROJECT NUMBER	FISCAL YEAR	SHEET NUMBER	TOTAL SHEETS
7	KANSAS			20	

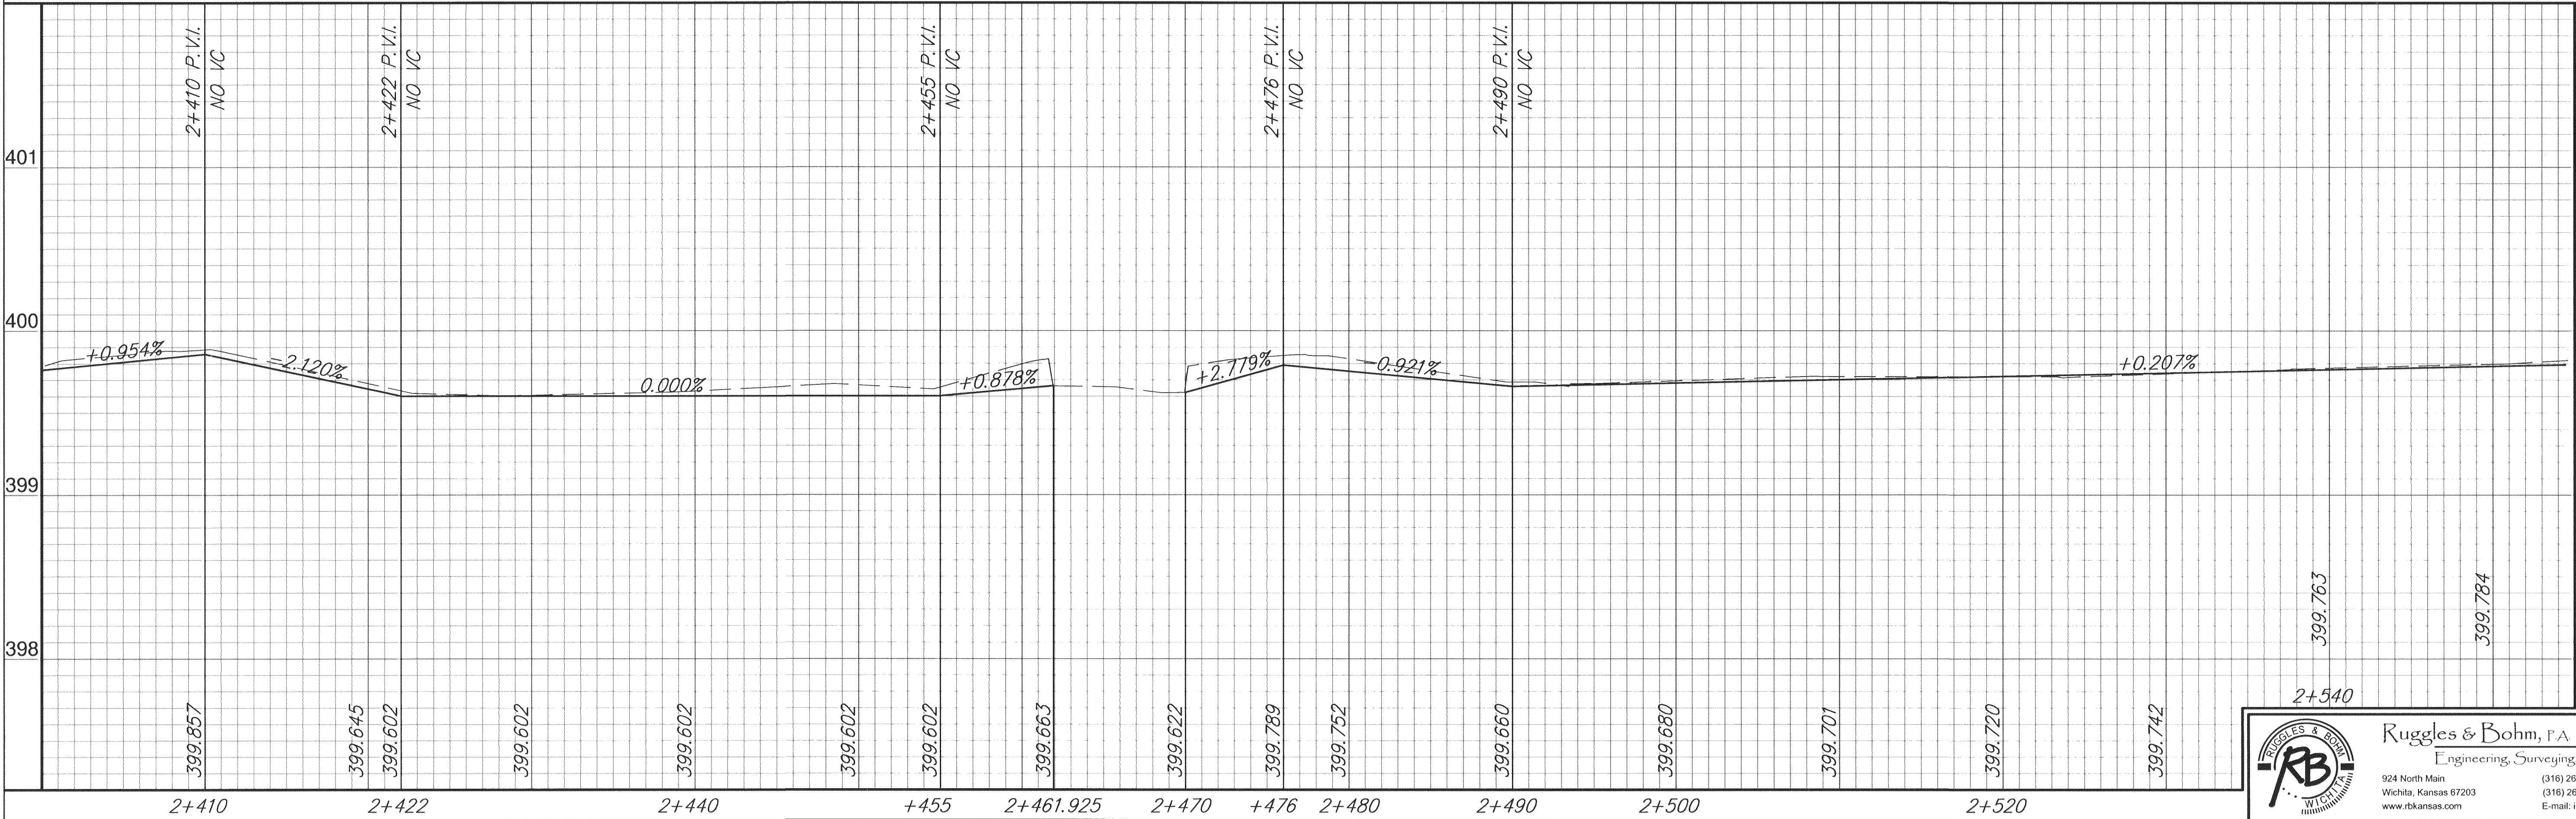


SCALE: 1:200

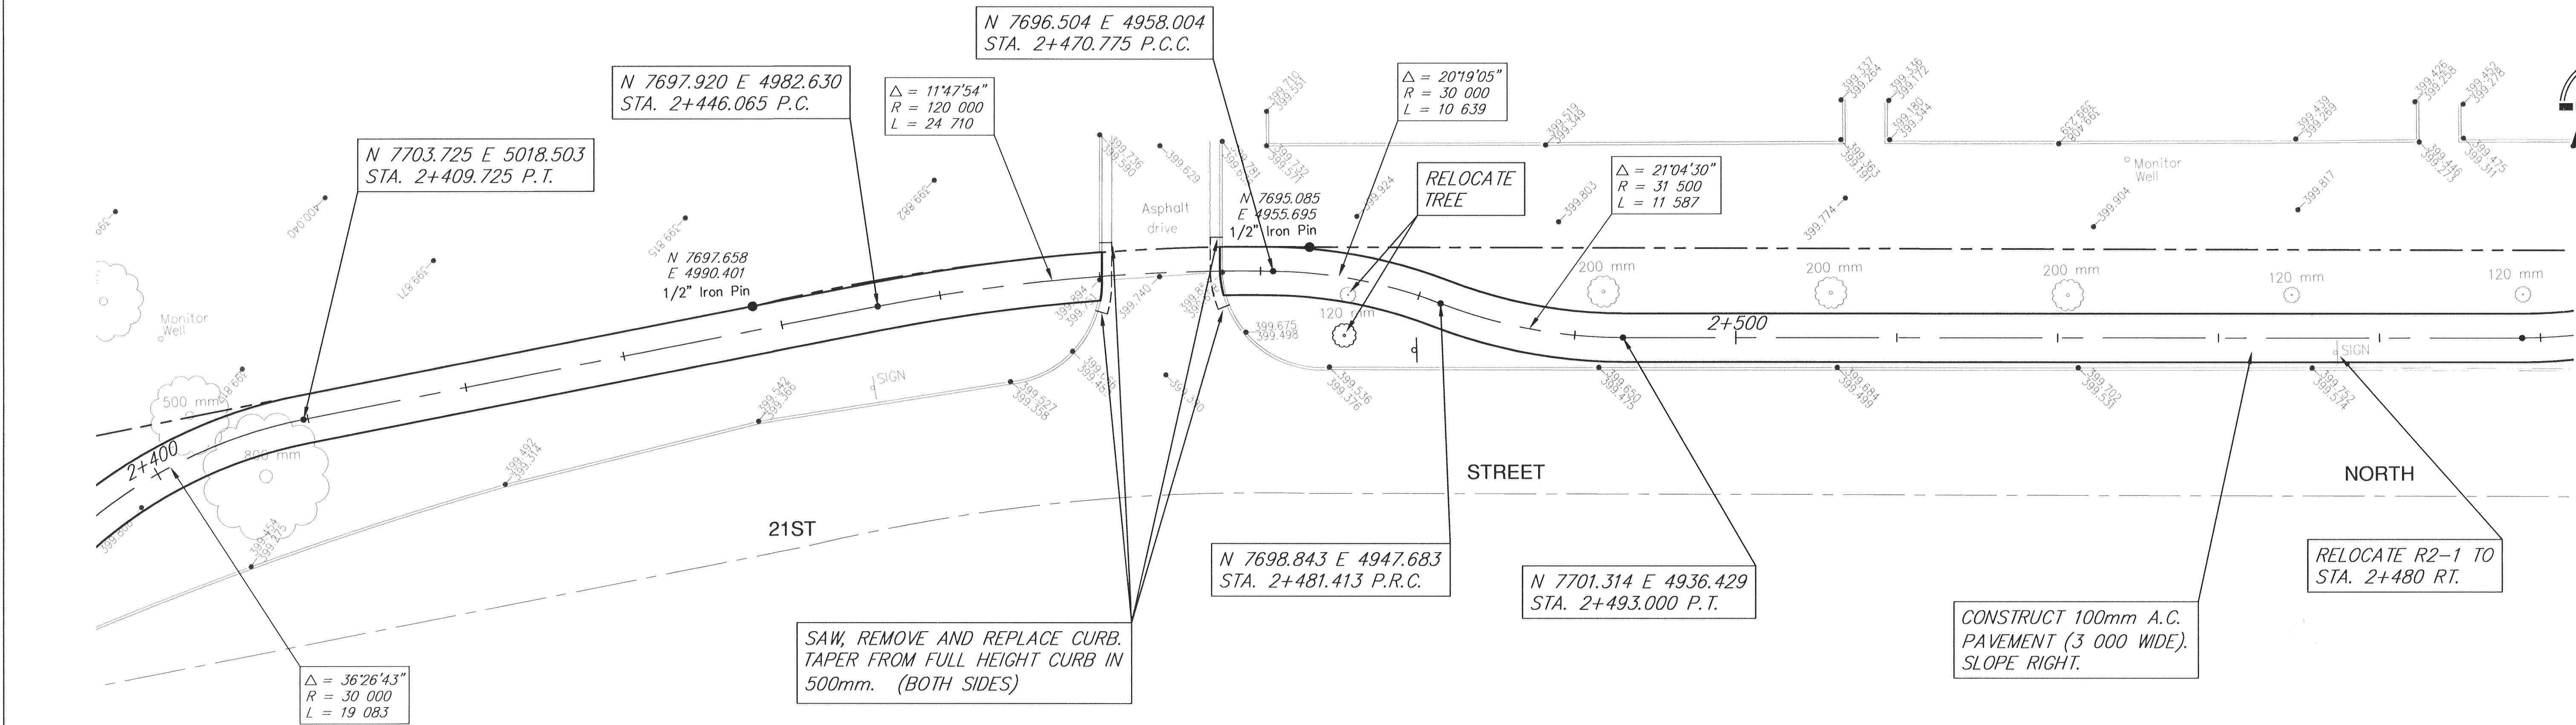

	398	399	400	401				
PLAN AND PROFILE LITTLE ARKANSAS RIVER BICYCLE / PEDESTRIAN PATH					DESIGN	DRAWN		REVIEW
					TCR	RA		
					UTILITY	DATE		REVISED
					APR. 13, 2004			
					PROJECT NUMBER	472-83456 (706631)		
					DRAWING FILE			
					BASE [PATH?]			

PLAN AND PROFILE
LITTLE ARKANSAS RIVER
BICYCLE / PEDESTRIAN PATH

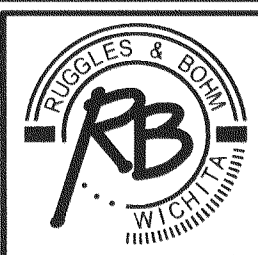

Ruggles & Bohm, P.A.
Engineering, Surveying, Land Planning
924 North Main
Wichita, Kansas 67203
www.rbkansas.com
(316) 264-8008
(316) 264-4621 fax
E-mail: info@rbkansas.com

RB JOB
2088T
SHEET
20
OF
63