

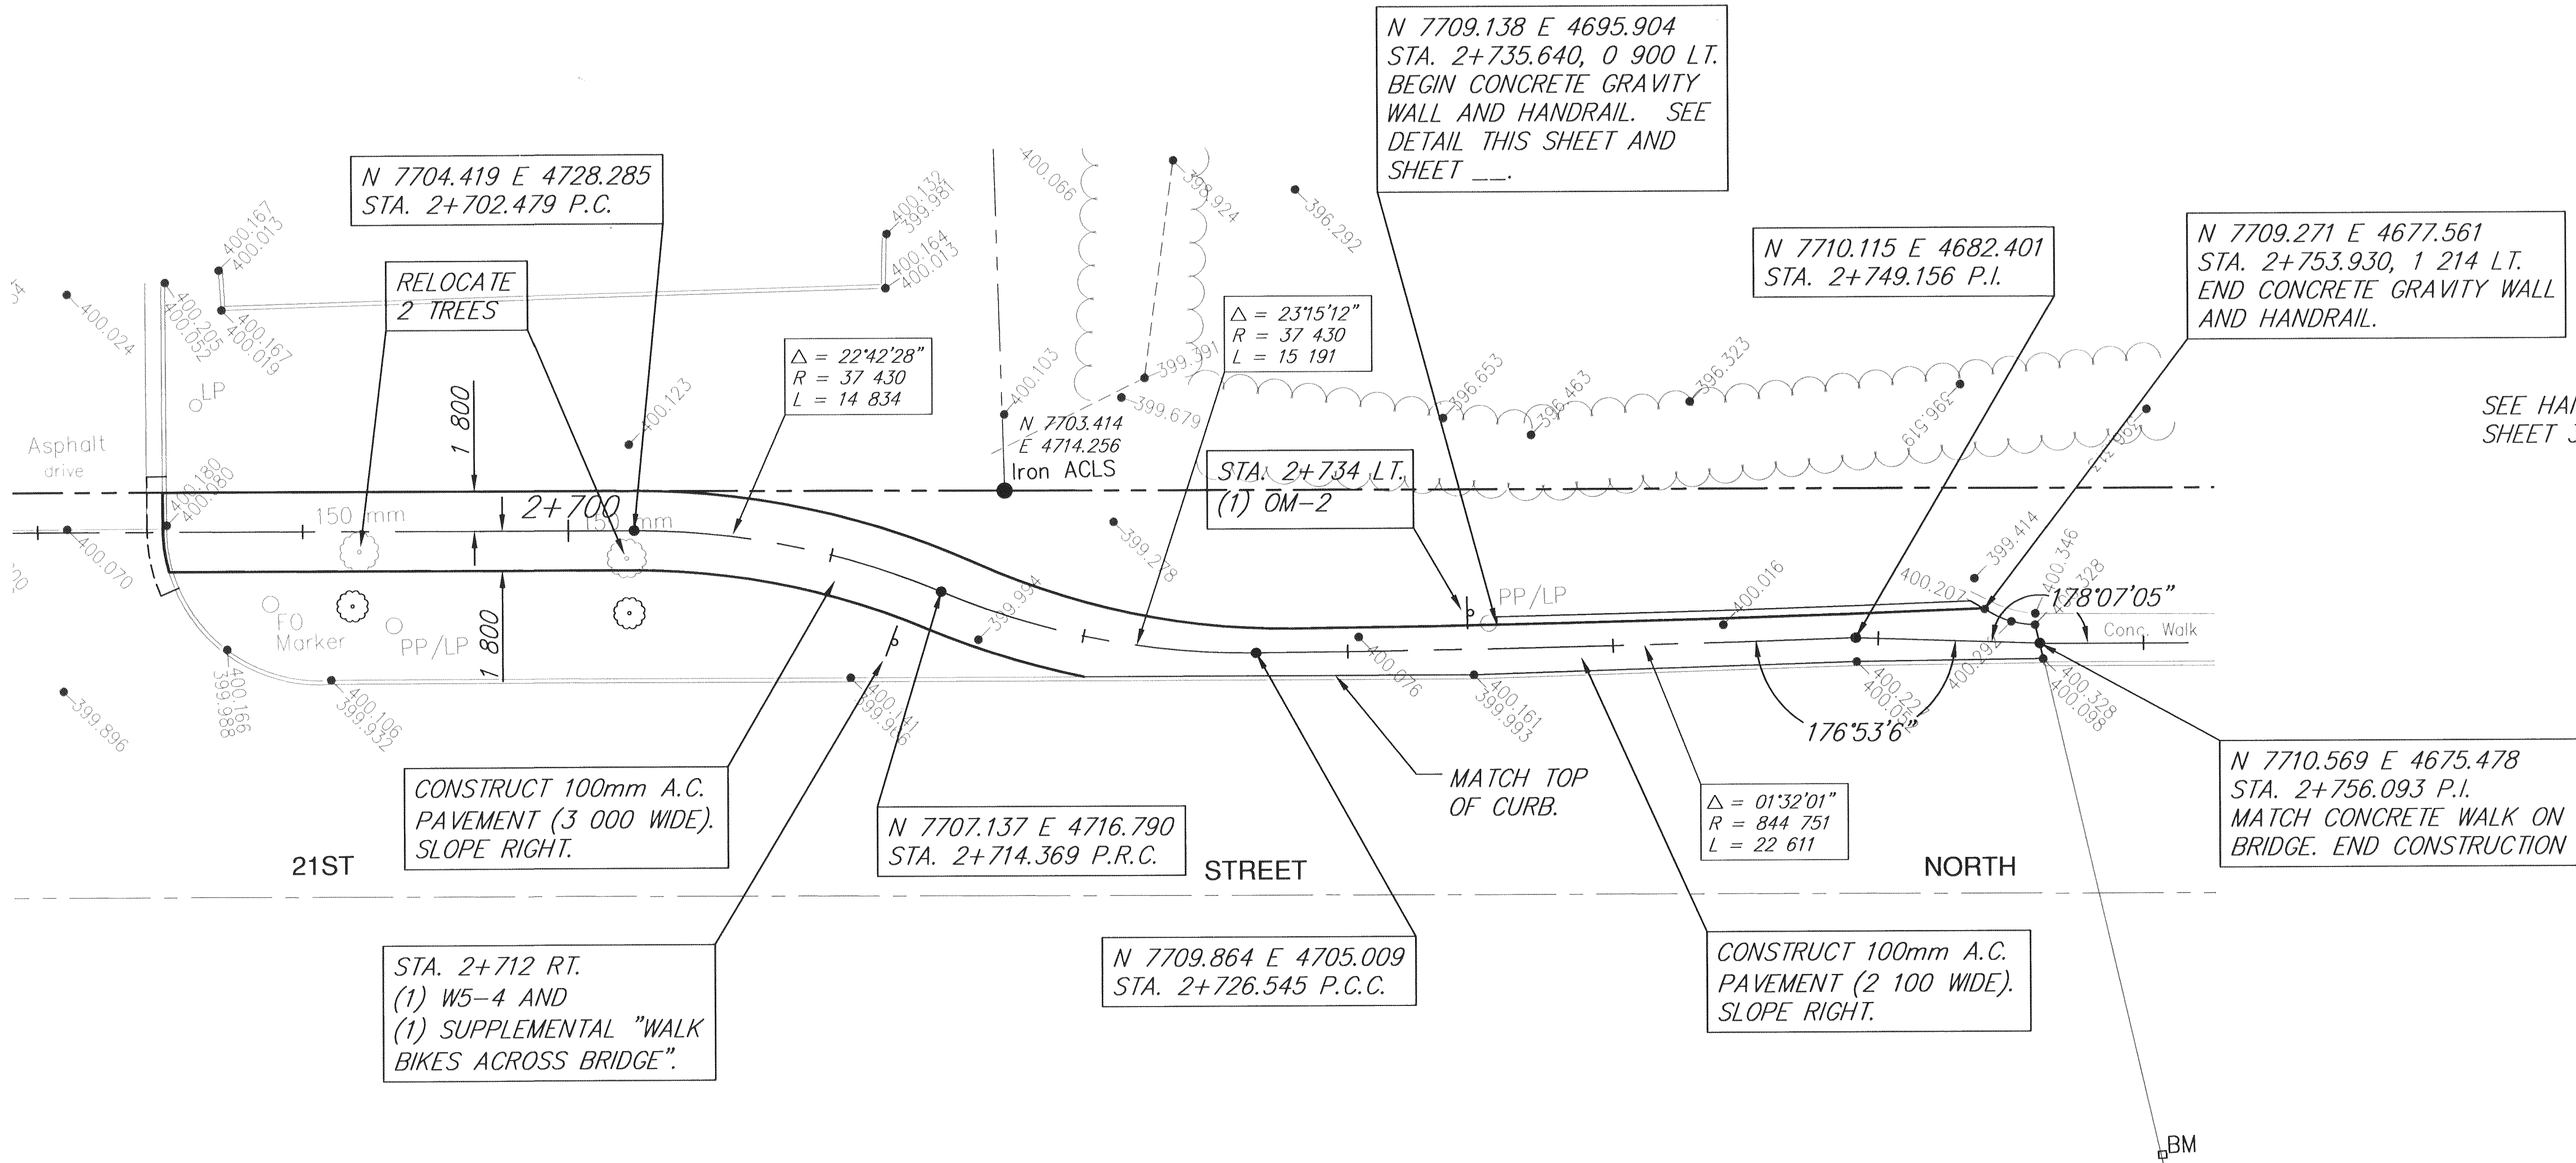


FHWA REGION NO.	STATE	PROJECT NUMBER	FISCAL YEAR	SHEET NUMBER	TOTAL SHEETS
7	KANSAS			22	

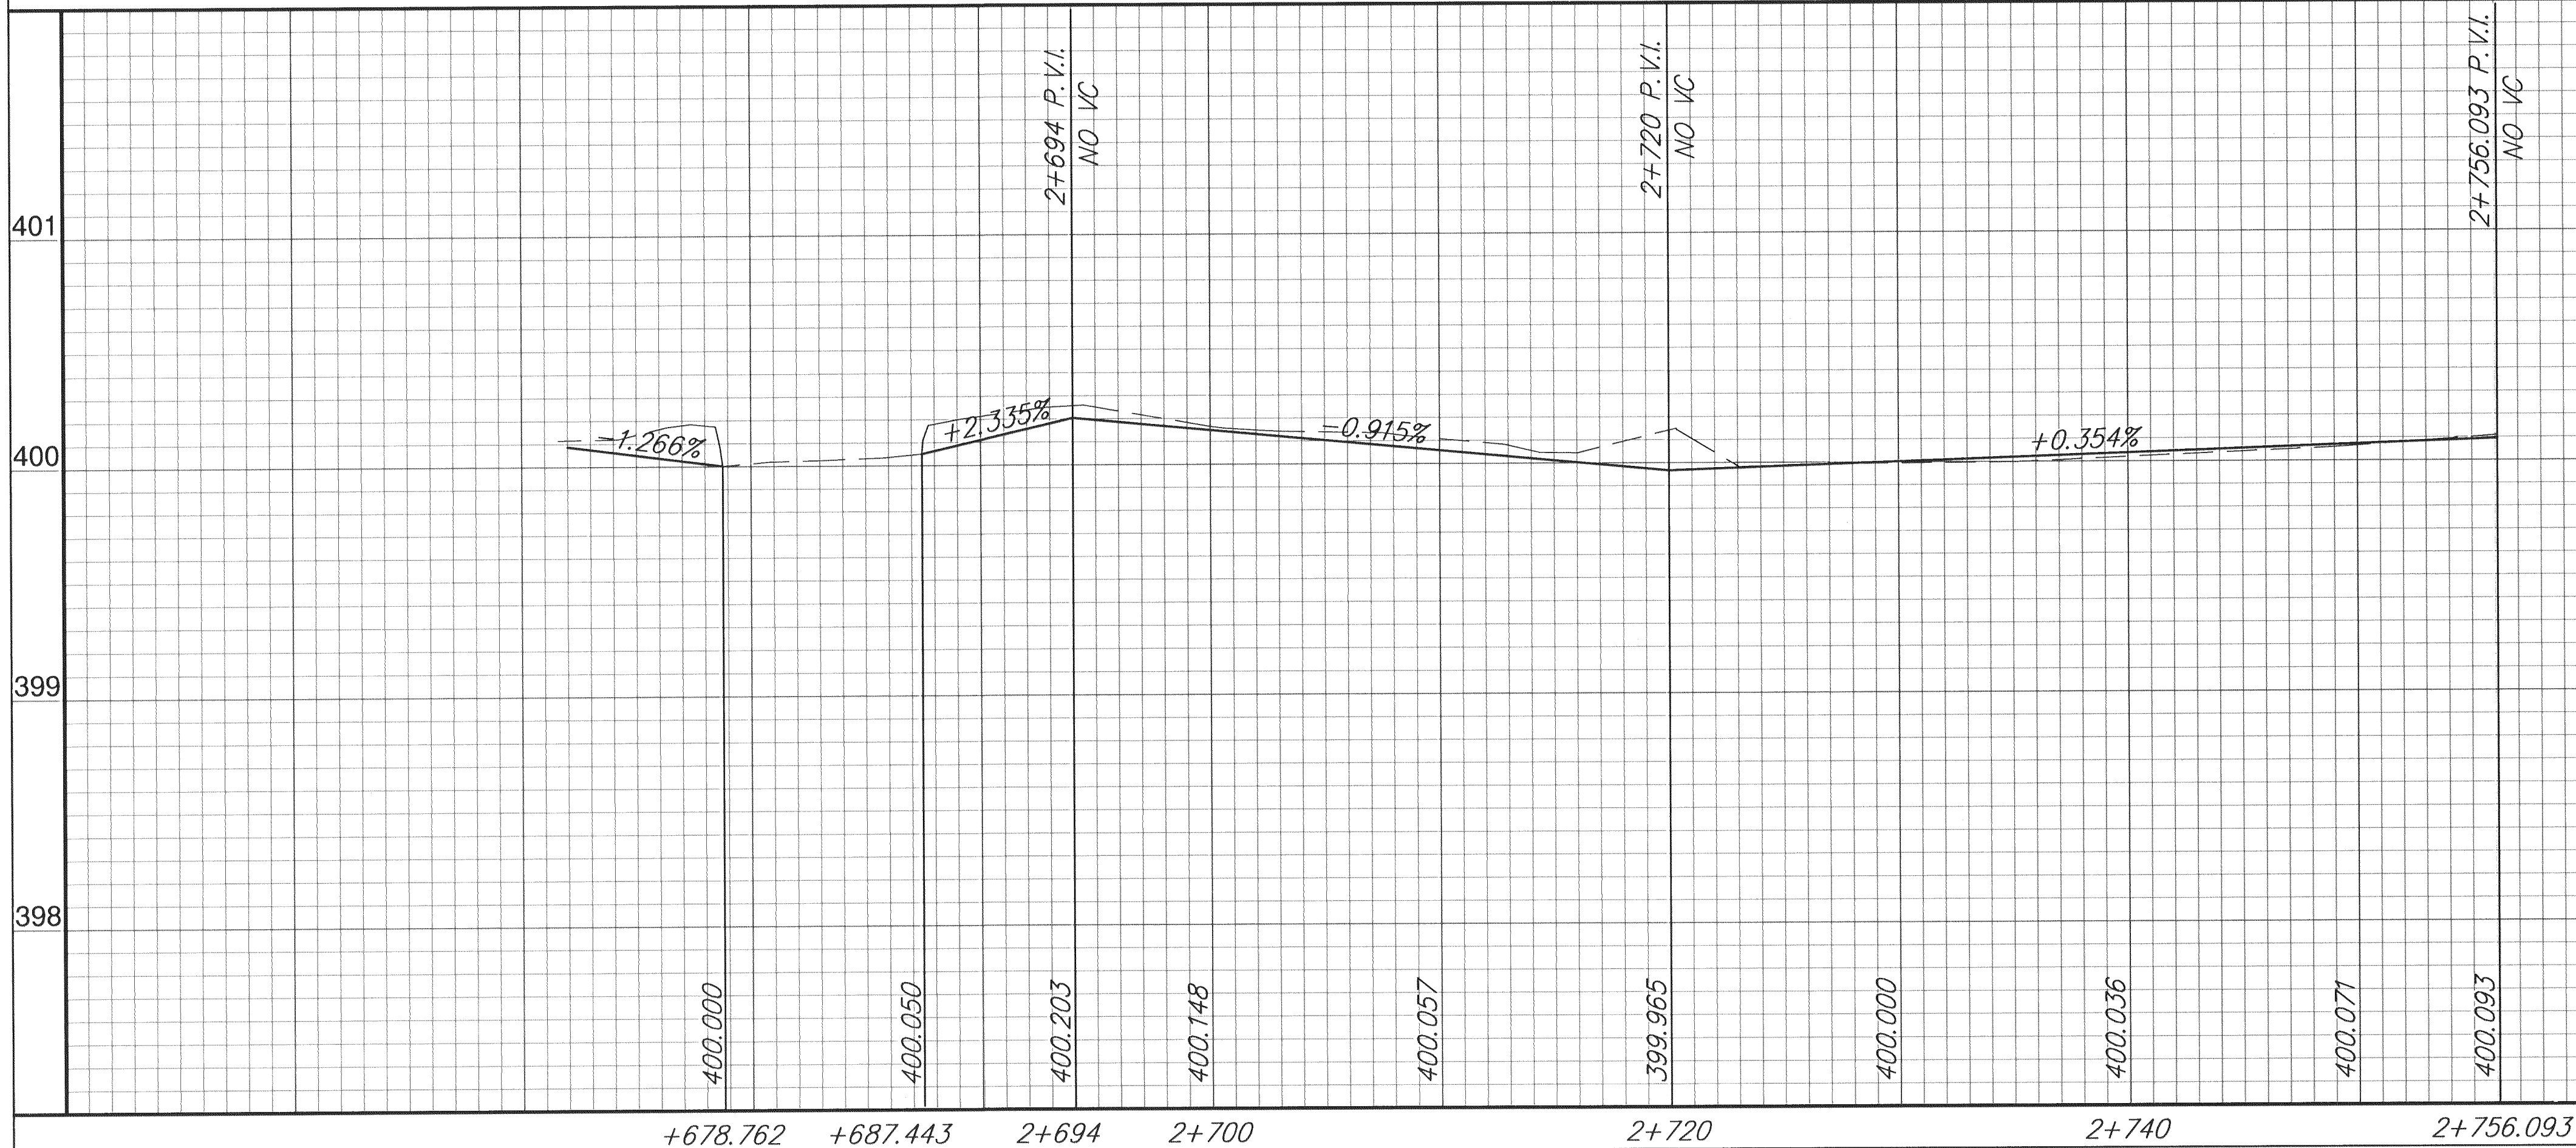


SEE HANDRAIL DETAILS
SHEET 31.

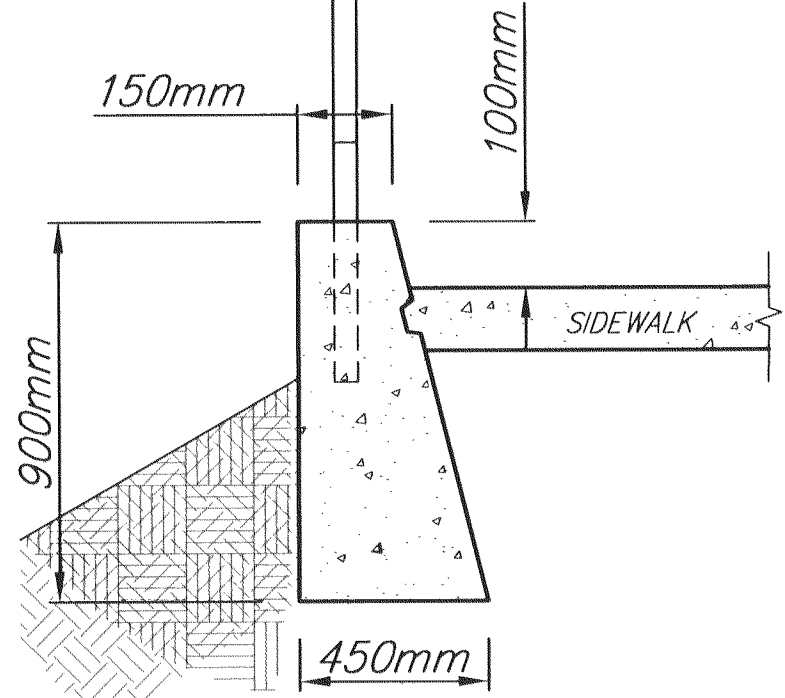

401	DESIGN TCR	DRAWN RA	REVIEW RA
400	PROJECT NUMBER 472-83436 (706831)	DATE Apr. 13, 2004	REVISED
399	PLAN AND PROFILE		
398	LITTLE ARKANSAS RIVER BICYCLE / PEDESTRIAN PATH		

PROJECT NUMBER	DRAWING FILE
472-53436 (706831)	BASE (PATH)g

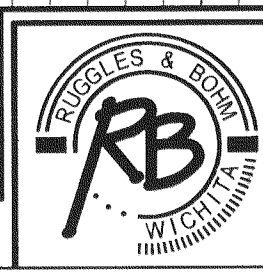

Ruggles & Bohm, P.A.
Engineering, Surveying, Land Planning
924 North Main
Wichita, Kansas 67203
www.rbkansas.com
(316) 264-8008
(316) 264-4621 fax
E-mail: info@rbkansas.com

RB JOB
20881
SHEET
22
OF
63