

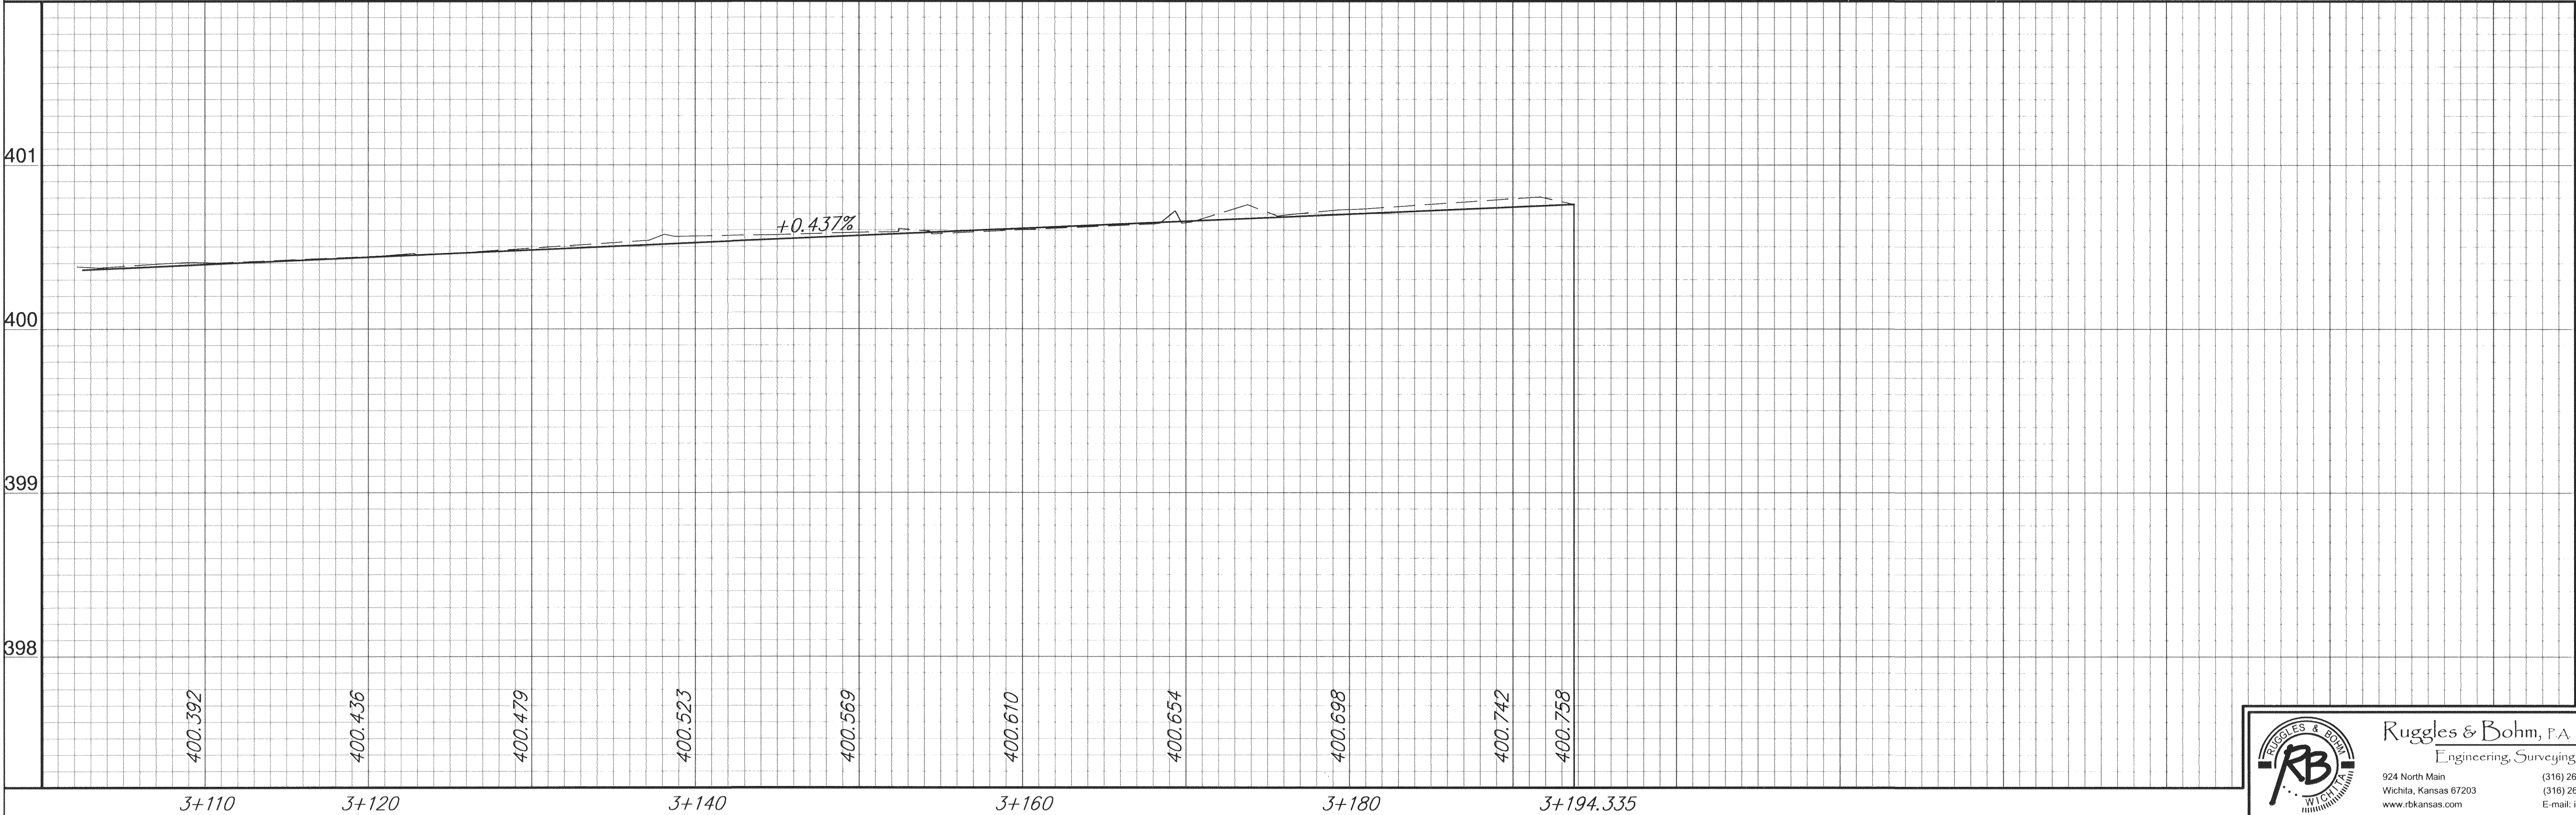
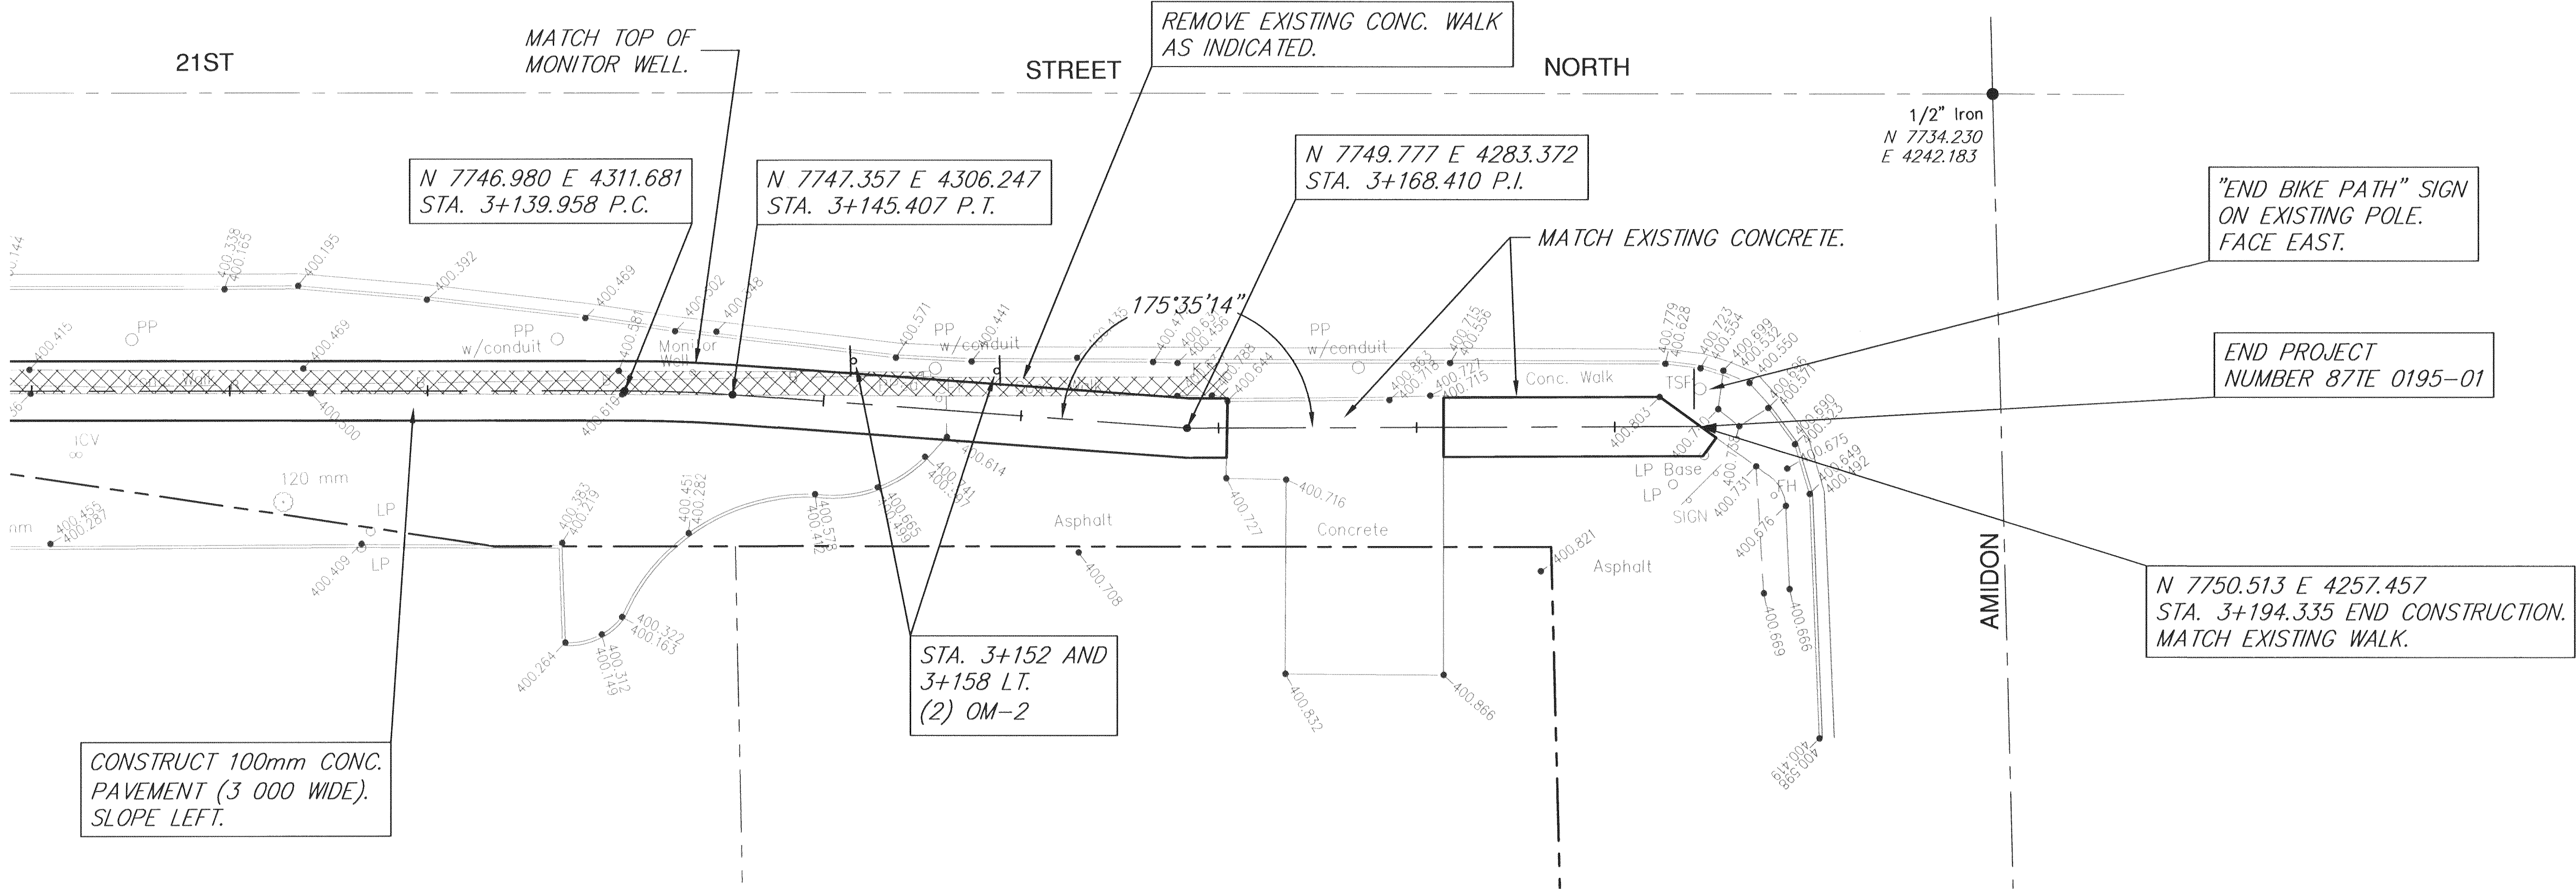


FHWA REGION NO.	STATE	PROJECT NUMBER	FISCAL YEAR	SHEET NUMBER	TOTAL SHEETS
7	KANSAS			25	

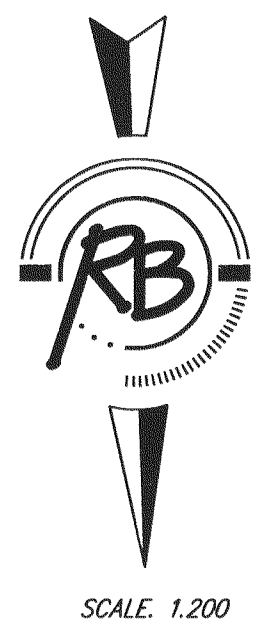

PLAN AND PROFILE LITTLE ARKANSAS RIVER BICYCLE / PEDESTRIAN PATH	DESIGN	DRAWN	REVIEW
	TCR	RA	
	UTILITY	DATE	REVISION
			Apr. 13, 2004
	PROJECT NUMBER 472-83436 (706531)		
	DRAWING FILE BASE [P11122]		
401			
400			
399			
398			

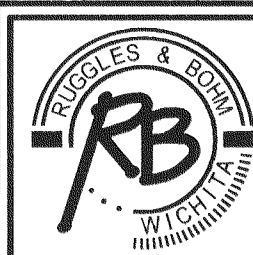

Ruggles & Bohm, P.A.

Engineering, Surveying, Land Planning

924 North Main
 Wichita, Kansas 67203
 www.rbkansas.com

(316) 264-8008
 (316) 264-4621 fax
 E-mail: info@rbkansas.com

RB JOB 2088T
SHEET 25
OF 63