

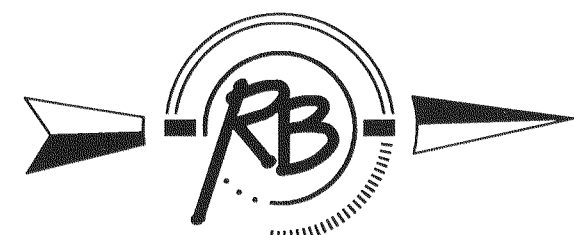


FHWA REGION NO.	STATE	PROJECT NUMBER	FISCAL YEAR	SHEET NUMBER	TOTAL SHEETS
7	KANSAS			26	

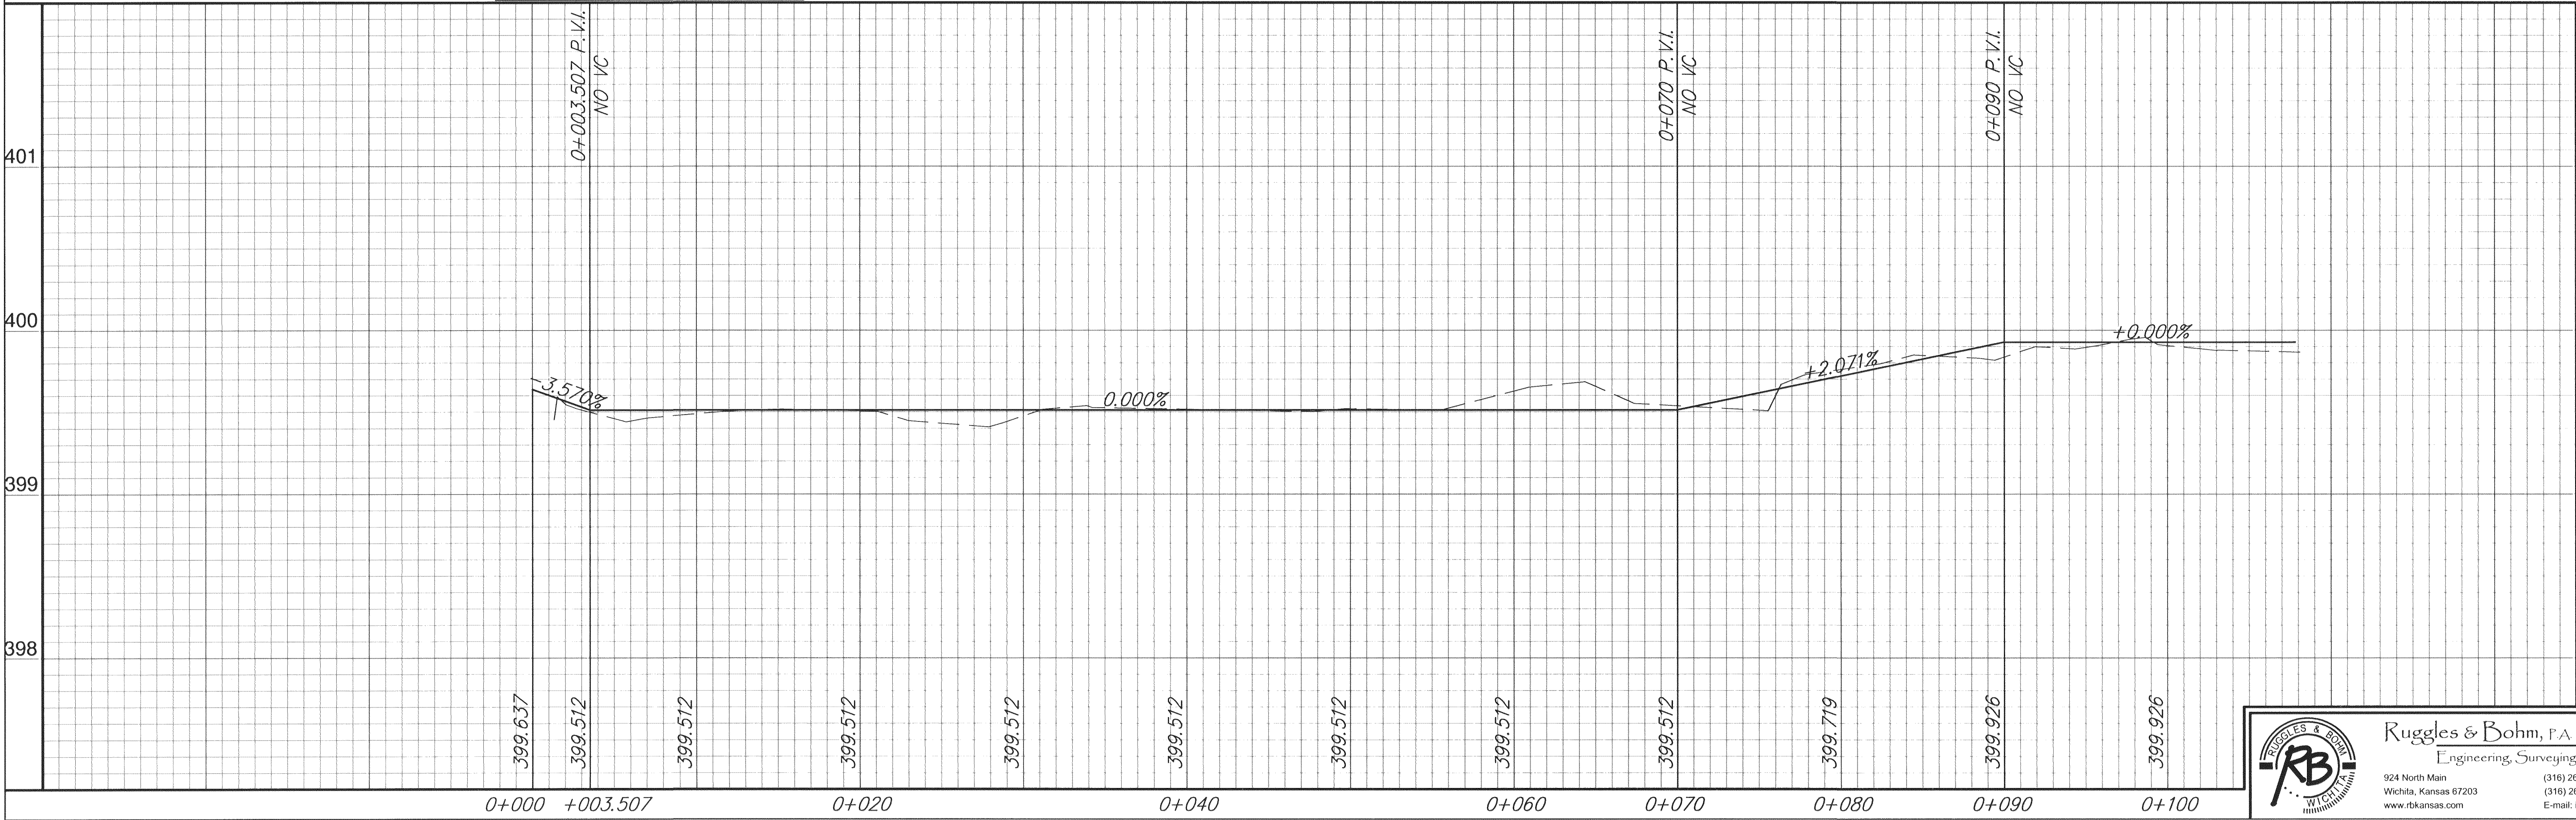


SCALE: 1:200

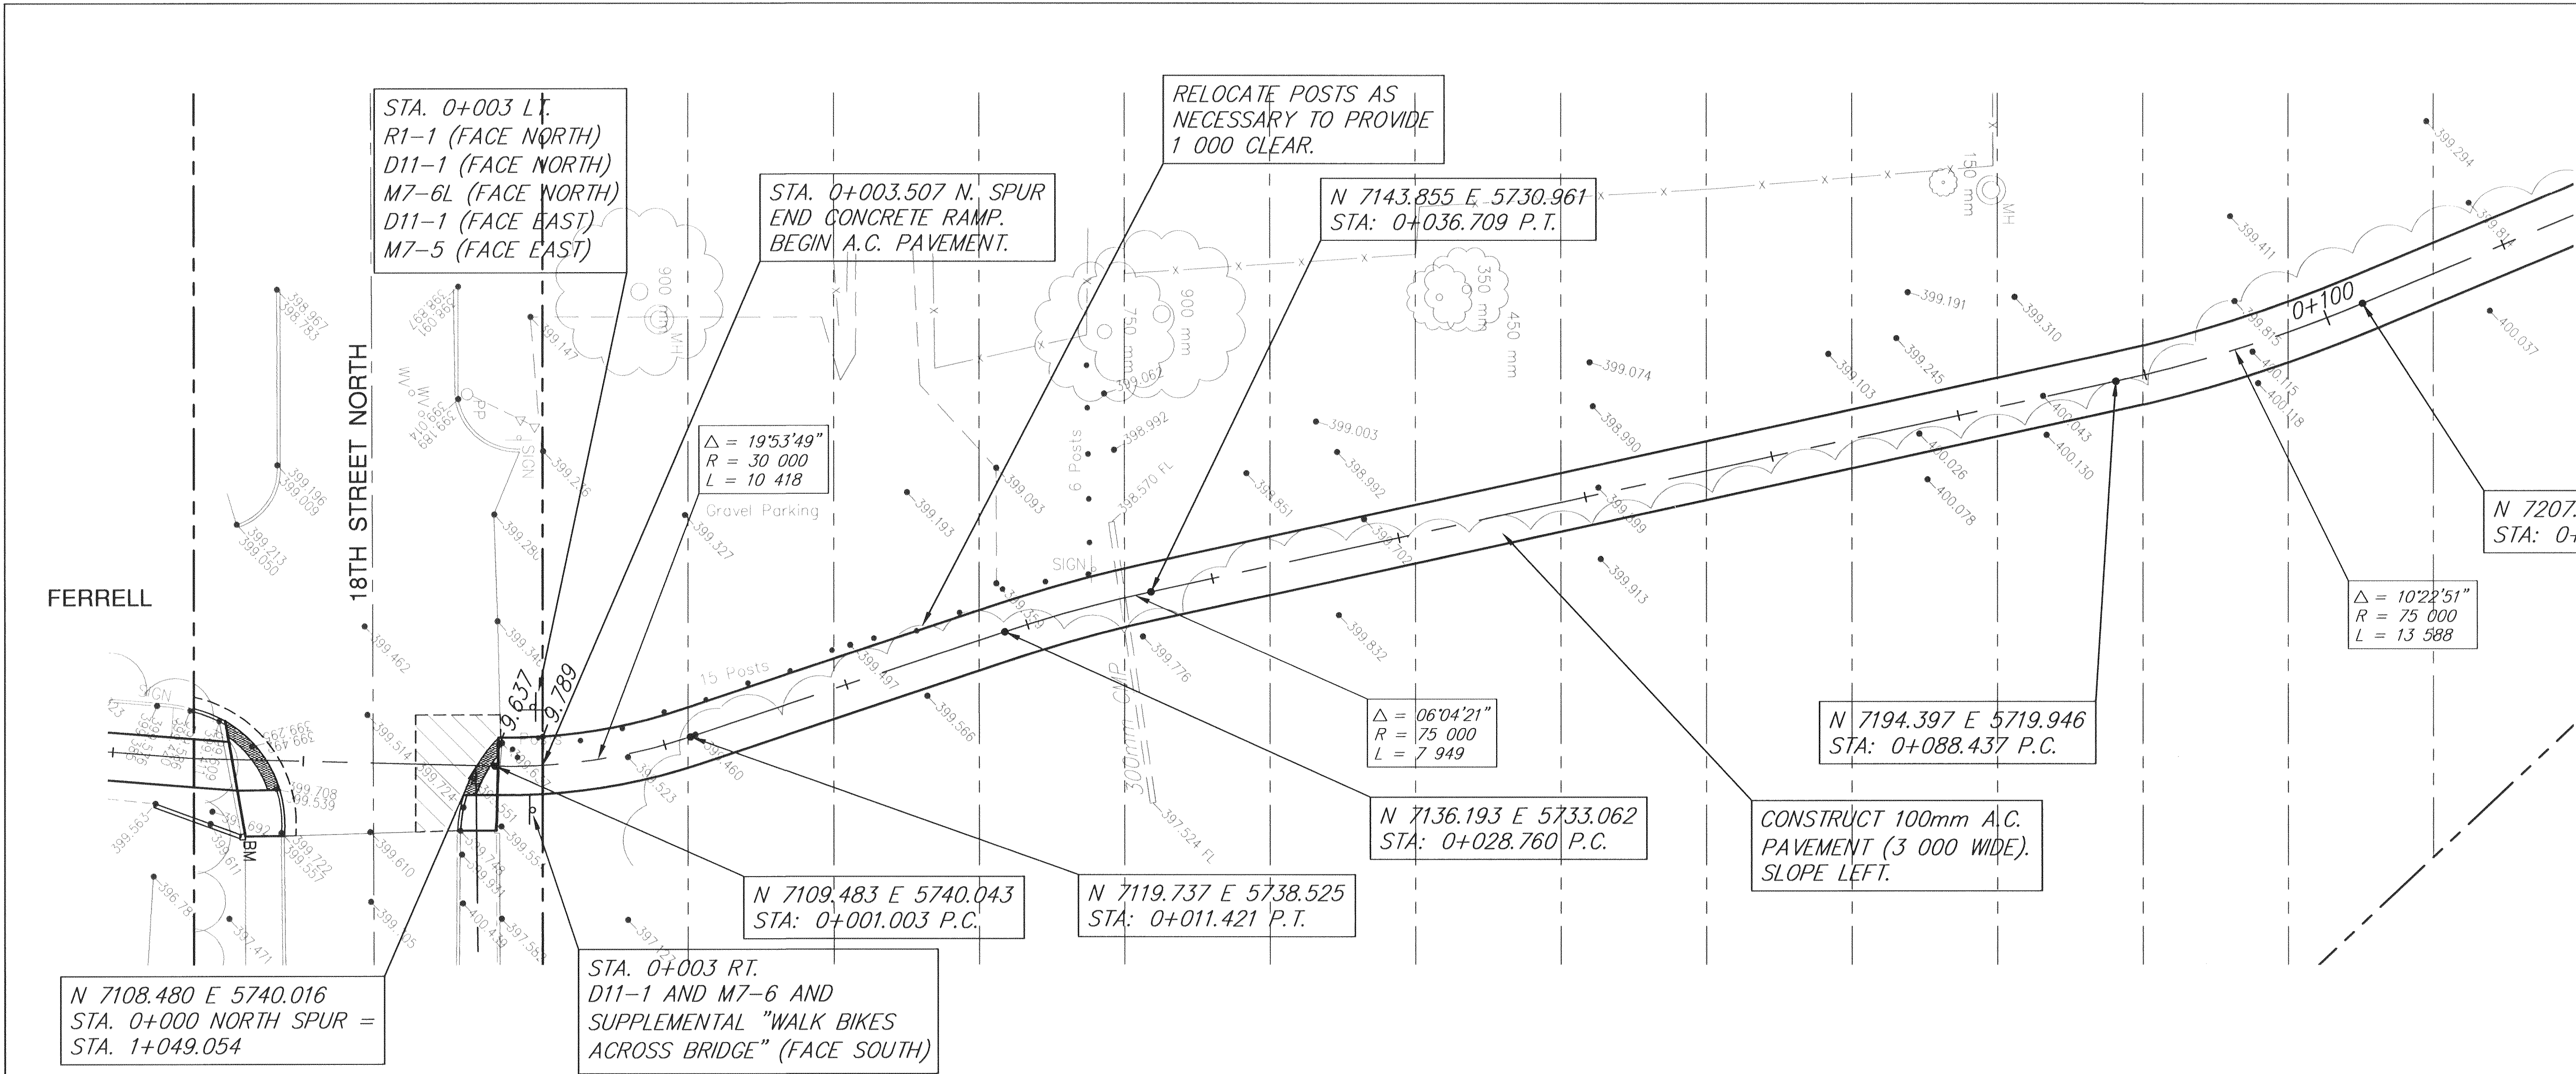

PLAN AND PROFILE LITTLE ARKANSAS RIVER BICYCLE / PEDESTRIAN PATH		DESIGN TOR	DRAWN RA	REVIEW REH/EG
401	401			
400	400			
399	399			
398	398			

PROJECT NUMBER
472-83436 (708631)
DRAWING FILE
BASE [PATH23 S path]
DATE
Apr. 13, 2004

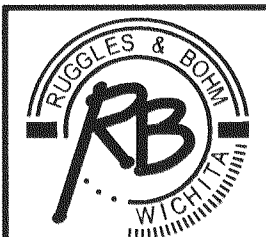

Ruggles & Bohm, P.A.
Engineering, Surveying, Land Planning
924 North Main
Wichita, Kansas 67203
www.rtbkansas.com
(316) 264-8008
(316) 264-4621 fax
E-mail: info@rtbkansas.com

RB JOB
2088T
SHEET
26
OF
63