


Install Hay Bale Ditch Check

EROSION CONTROL MEASURE	UNITS	QUANTITY
SILT FENCE	L.F.	
RIPRAP	S.Y.	
DROP INLET BARRIER	EA.	
CURB INLET BARRIER	EA.	
HAY BALE DITCH CHECK	EA.	2
EARTHEN DIKES	L.F.	
EROSION CONTROL BLANKET	S.Y.	28.6
DITCH STABILIZATION	S.Y.	
Construction Entrance	EA.	

QUANTITIES ARE FOR INFORMATION ONLY!
CONTRACTOR SHALL VERIFY QUANTITIES PER
SPECIFIC ENGINEERING PLAN SHEET.

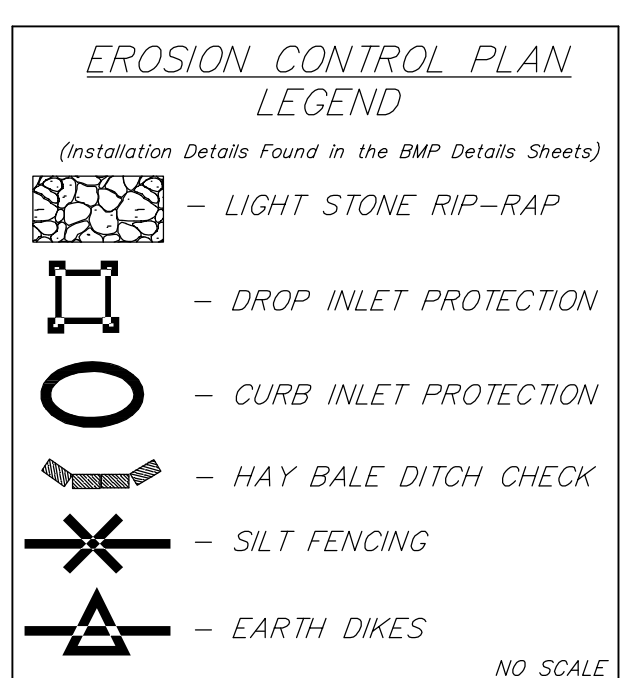

Drawing File: E:\Siefken Lane\Land\dwg\06 base(Erosion Cont plan).dwg

Design: TCA
Drawn: TCA
Approved: JFB
Scale: 1:50

Project No. 08-11-E245 CAPITAL IMPROVEMENT PROJECT

EROSION CONTROL PLAN

SIEFKEN LANE WILLOW LANE TO FARMVIEW LANE

Baughman Company, P.A.
315 Ellis St. Wichita, KS 67211 P 316-262-7271 F 316-262-0149
ENGINEERING | SURVEYING | PLANNING | LANDSCAPE ARCHITECTURE