

UTILITY ADJUSTMENTS				
STATION	OFFSET	EXISTING ELEVATION	PROPOSED ELEVATION	REMARKS
43+89.89	29.0' Lt.	177.70	177.93	Adj. Water Meter Box
44+37.40	28.4' Lt.	178.01	178.10	Adj. Water Meter Box
45+26.15	26.9' Rt.	179.56	179.51	Adj. Water Meter Box
45+81.49	28.8' Lt.	179.33	179.53	Adj. Water Meter Box
46+44.81	29.1' Lt.	180.36	180.28	Adj. Water Meter Box
47+06.57	27.0' Rt.	181.37	181.20	Adj. Water Meter Box
47+99.57	27.8' Rt.	181.77	181.56	Adj. Water Meter Vault Lid
48+87.38	26.4' Rt.	180.40	180.33	Adj. Water Valve Box
48+88.25	26.9' Rt.	180.41	180.32	Adj. Water Valve Box
48+93.73	26.9' Rt.	180.28	180.22	Adj. Water Meter Box
48+96.40	35.0' Lt.	179.40	179.29	Adj. Water Valve Box
48+96.68	25.2' Lt.	179.42	179.65	Adj. Water Meter Vault Lid


SE 1/4 Sec. 10, T27S, R1E
WOODRIDGE PLACE
ADDITION

Sta. 46+00
P.V.I.
Elev.=179.62
No V.C.

Sta. 47+86.81
P.V.I.
Elev.=181.94
160' V.C.

State of Kansas
Wichita State University
Attn: Office of VP
Admin. & Finance

See Hillside Intersection Plan
Sh. No. 32

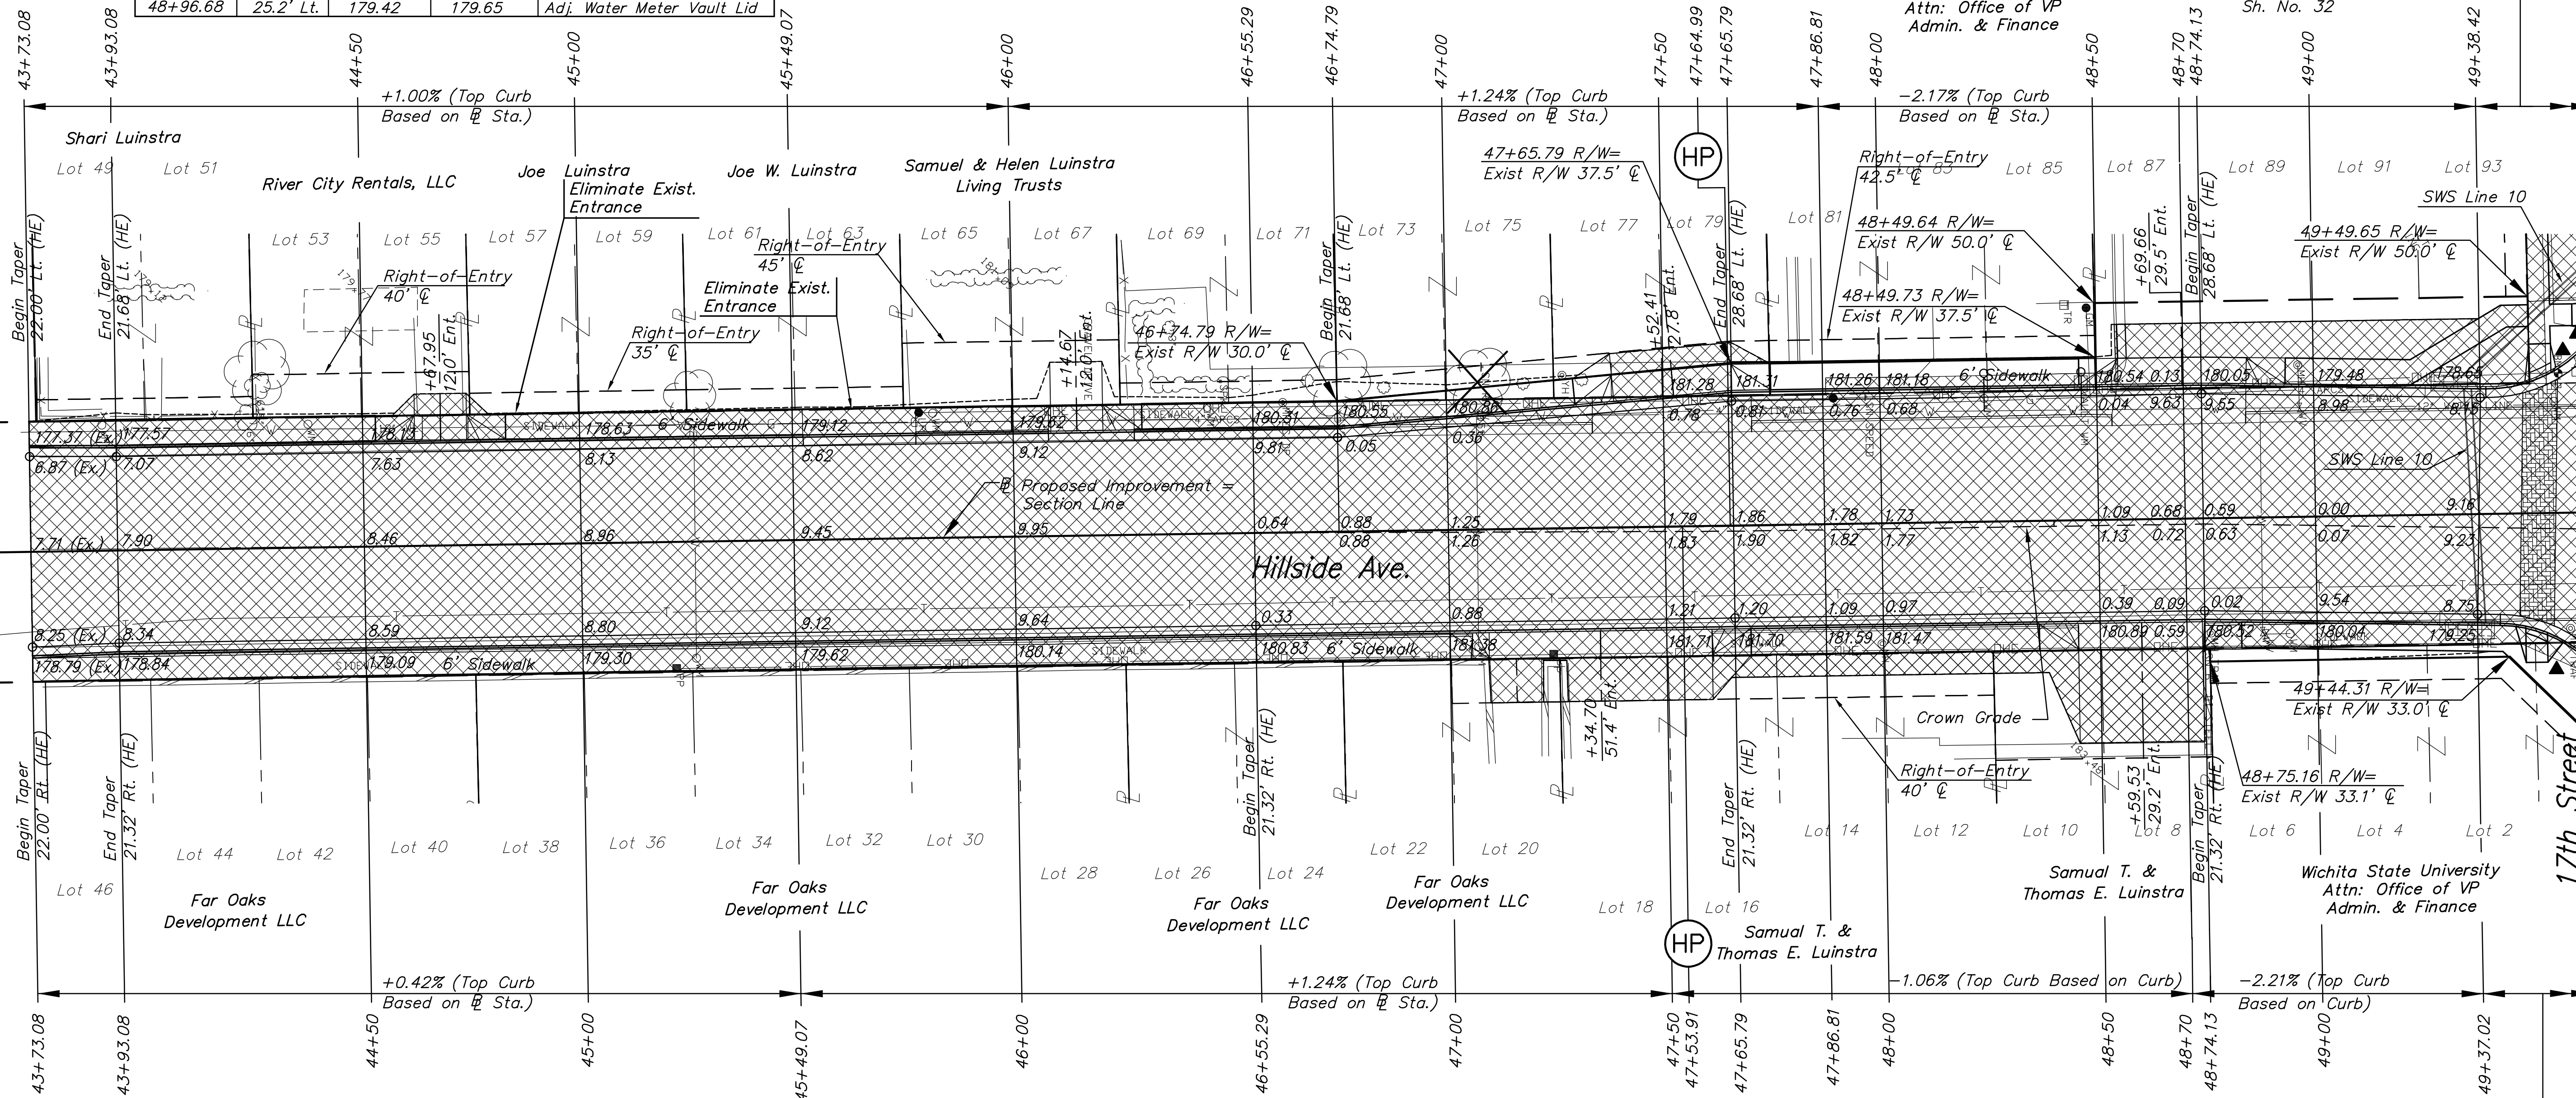

Sta. 45+49.07
P.V.I.
Elev.=179.52
100' V.C.

FAIRMOUNT
ADDITION
SW 1/4 Sec. 10, T27S, R1E

Sta. 47+50
P.V.I.
Elev.=182.00
100' V.C.

Sta. 48+70
P.V.I.
Elev.=180.73
100' V.C.

See Hillside Intersection Plan
Sh. No. 32

LEGEND

Pavement/Walk Removal

Construct Wheelchair Ramp
See Sht. No. 44

**17th STREET
FROM GROVE TO HILLSIDE**

**PAVING PLAN
Sta. 20+30.15
to
Sta. 24+76.14**

SHEET TITLE
87 N-0349-01
PROJECT NUMBER

JRA
DESIGN BY
JSB
DRAWN BY
JRA
CHECKED BY

ISSUED
May 28, 2009
REVISED

SHEET NO.
12 of 133