

**Index**

1	Title Sheet
2-3	Keysheet
4	General Notepage
5-7	Typical Sections
8-12	Pavement Details
13-16	Column Protection Details
17	Pedestrian Hand Rail Details
18-36	Meridian Avenue Paving Plans
37-38	31st Street South Paving Plans
39	31st Street & Meridian Intersection Joint Plan
40	31st Street & Meridian Intersection Grading Plan
41-43	Valley Gutter Details
44	I-235 Ramp Joint Plans
45	I-235 Ramp Grading Plans
46	Meridian Avenue Joint Plan
47-49	RCBC Pedestrian Hand Rail Details
50-78	Storm Water Sewer Plan & Profiles
79-89	Storm Water Sewer Details
90	Meridian Drainage Channel Plan & Profiles
91-96	Drainage Channel Details & Typical Sections
97-99	Water Line Relocation Plan & Profiles
100-102	Water Line Plan & Profiles
103	Fire Hydrant Relocations
104	Standard Water Details
105	Water Valve and Water Meter Adjustment Table
106	I-235 & Meridian Signalization Plan
107	I-235 & Meridian Wiring Plan
108	Crosswalk Signal and Wiring Plan
109	31st Street & Meridian Signalization Plan
110	31st Street & Meridian Wiring Plan
111-114	Traffic Signalization Details
115-120	Marking and Signing Plan
121	Marking and Signing Details
122	Meridian Constuction Traffic Detour Plan
123	Meridian Exit Ramp Closure Detour Plan
124-127	Exit Ramp Closure Signing Detail
128-131	Construction Sequencing Plan
132-134	Construction Traffic Control Details
135-137	Recapitulation of Quantities
138	Seeding/ Sodding Plan
139-159	Landscaping Plans
160	Erosion Control Plan
161-164	Erosion Control Details
165-184	Meridian Avenue Cross Sections
185-187	31st Street South Cross Sections

**STREET & STORM WATER SEWER IMPROVEMENTS**

to serve

**MERIDIAN AVENUE**

FROM 47th STREET SOUTH to 31st STREET SOUTH

THE CITY OF WICHITA, KANSAS  
James L. Armour, P.E., City Engineer



Paving Project

City Project No. 472-84302  
O.C.A. No. 706944

Water Project

City Project No. 448-90456  
O.C.A. No. 636226

September 2009

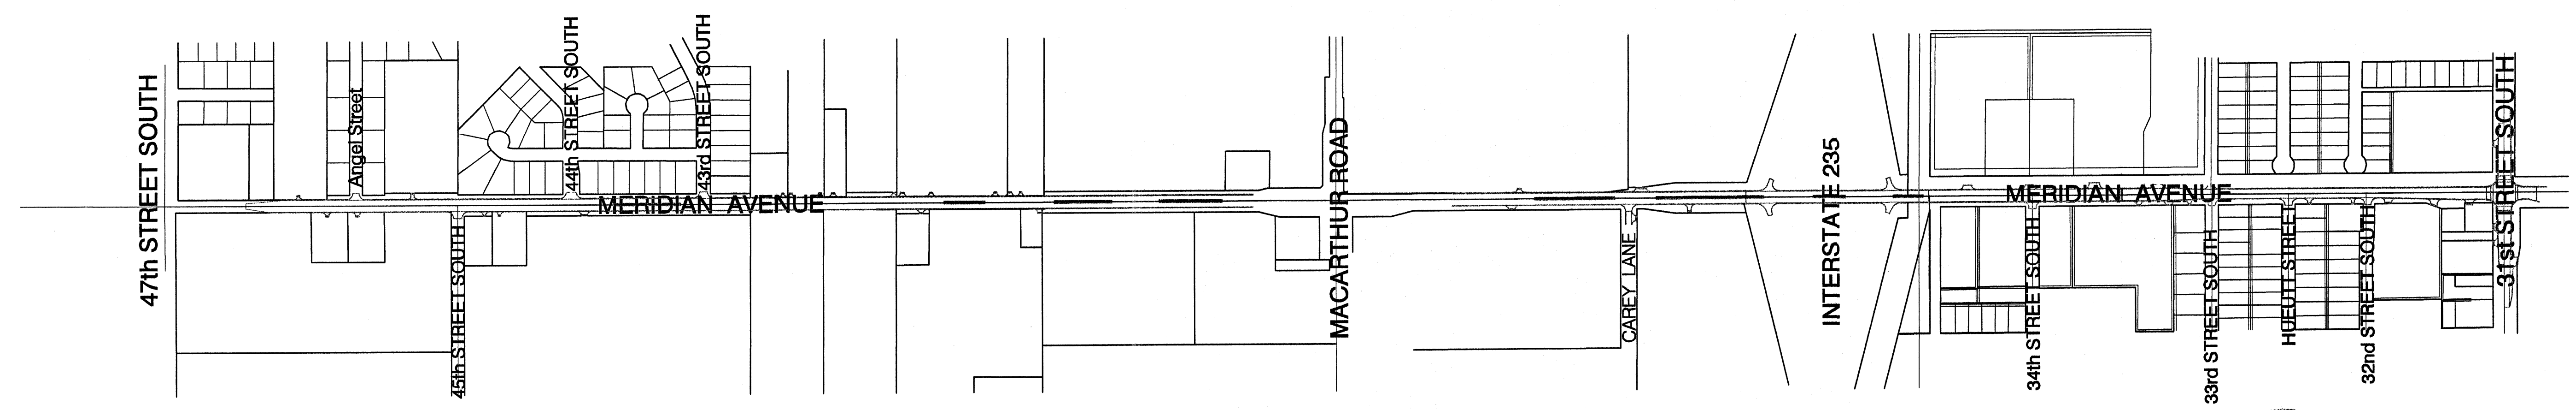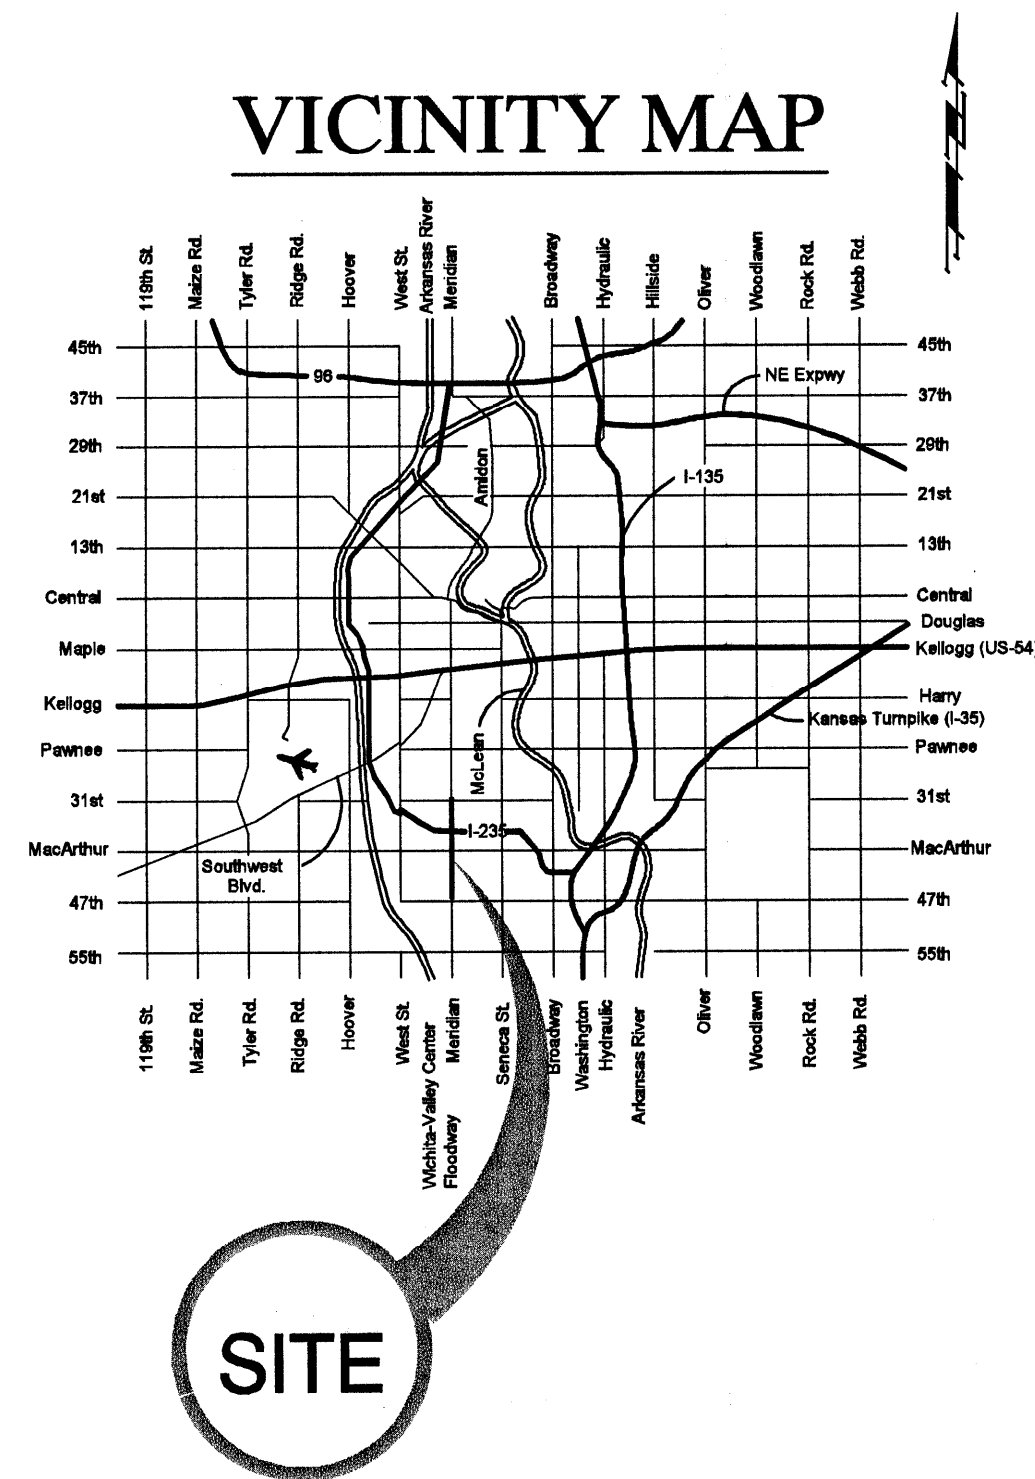

SCALE: 1" = 400'

