




S1 BULKHEAD EDGE SECTION

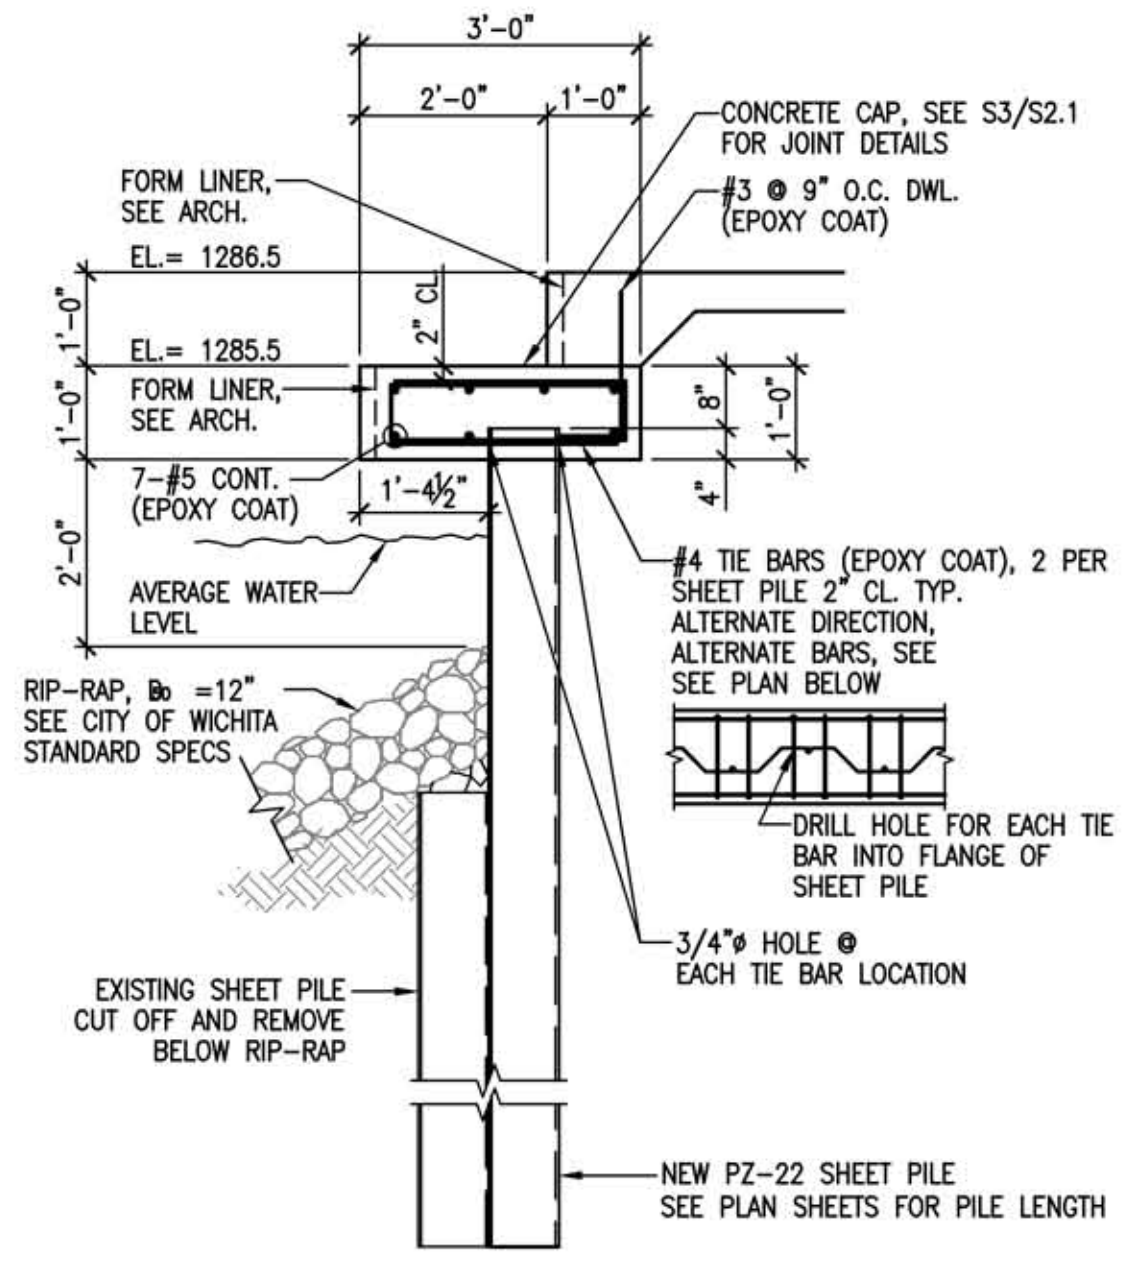


S2 BULKHEAD EDGE SECTION

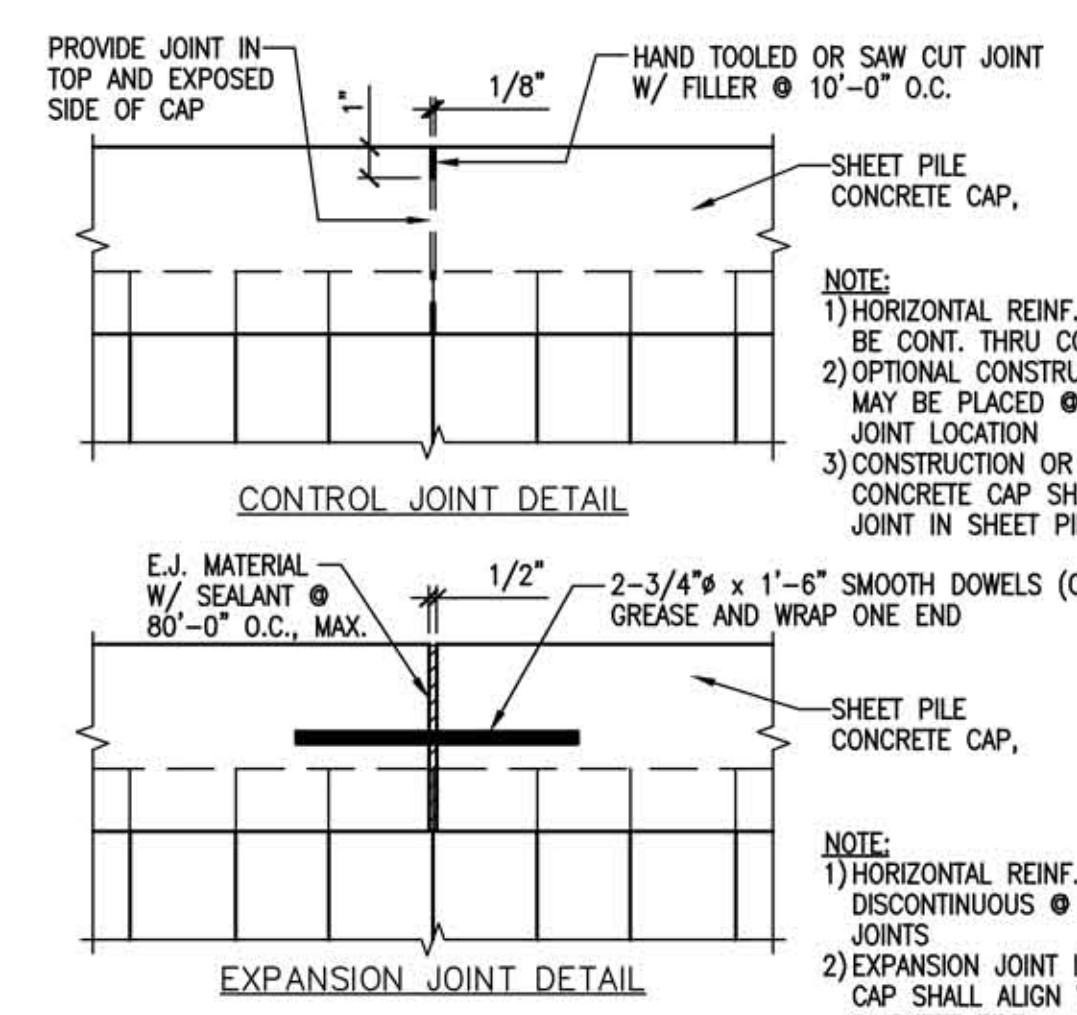


S3 SHEET PILE CAP JOINT DETAIL

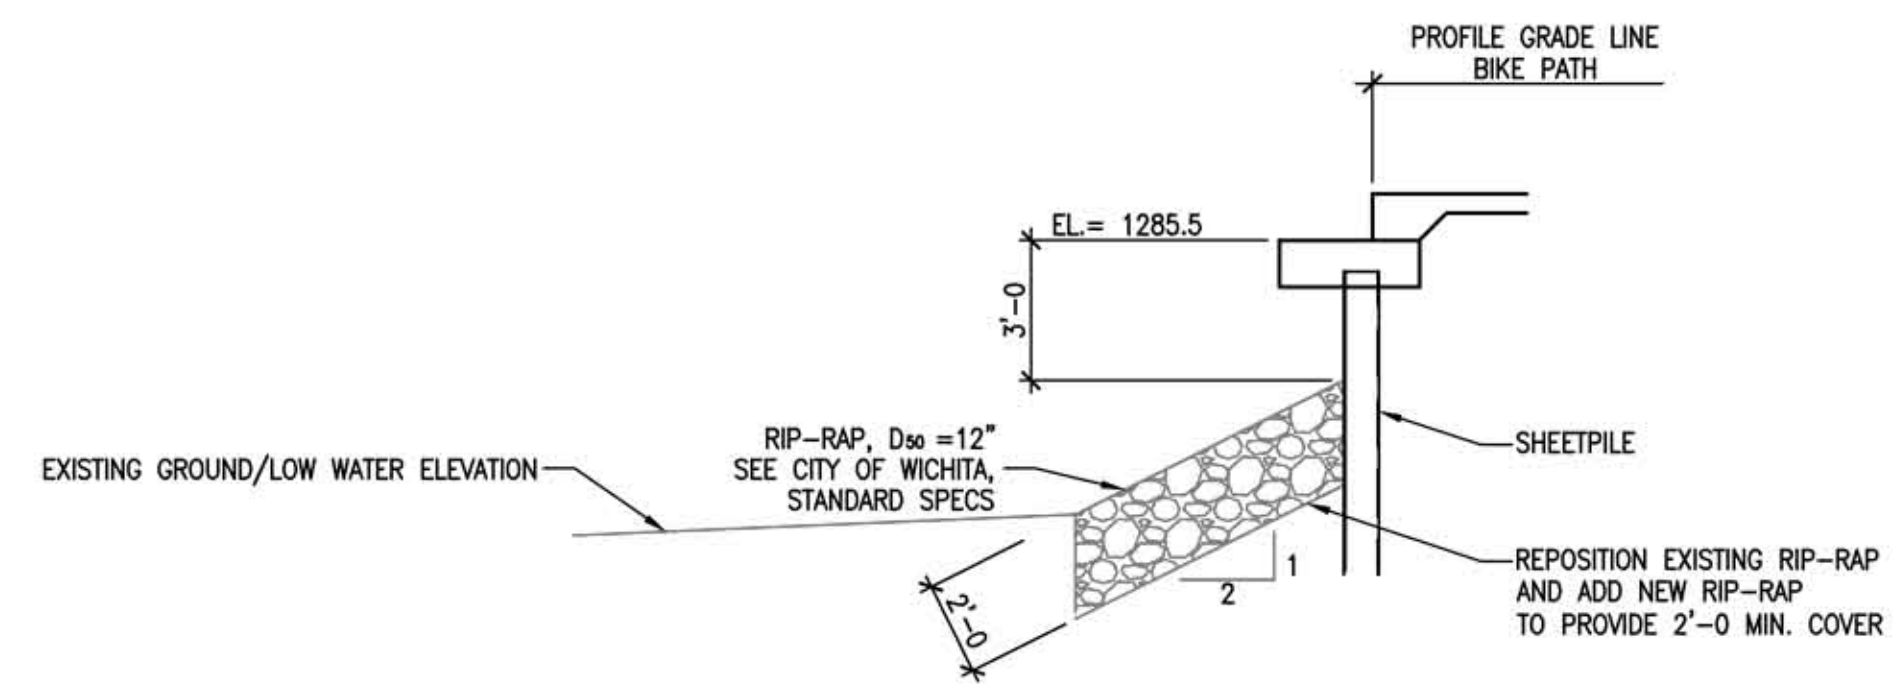


S4 EXTENT OF RIPRAP DETAIL
 * SEE CIVIL RIVER CROSS SECTION AND PLAN SHEETS FOR VARIATIONS

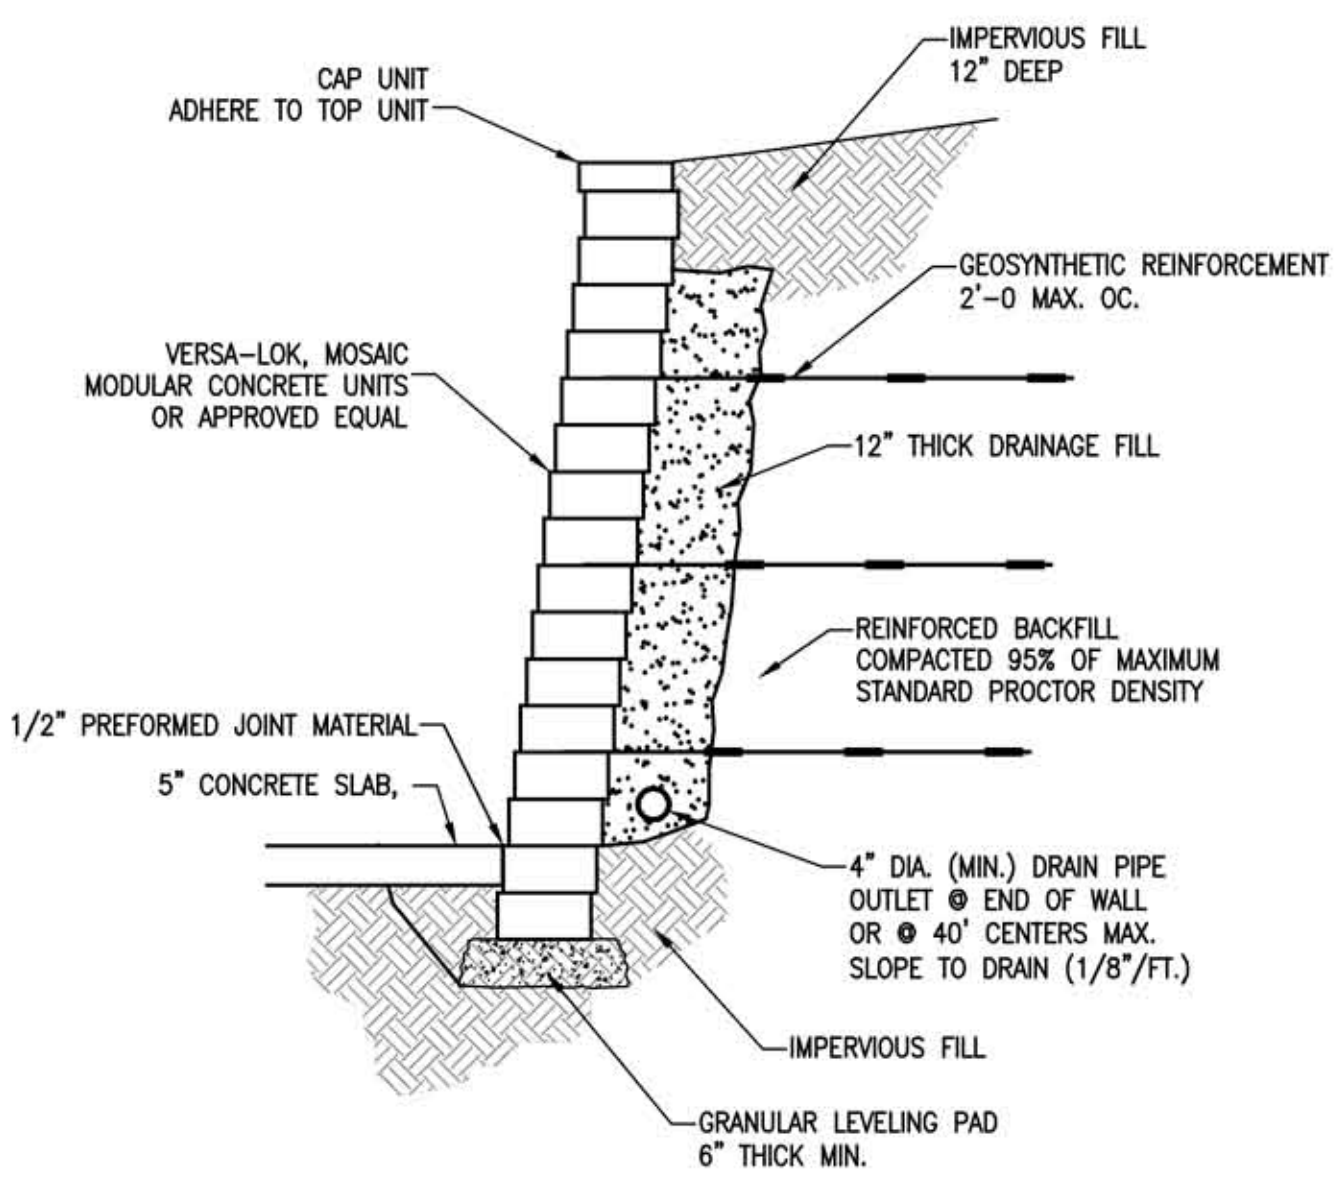

S5 SEGMENTAL RETAINING WALL SECTION
 NOTE: SEE SEGMENTAL WALL SPECIFICATIONS FOR DESIGN REQUIREMENTS
 SUBMIT ENGINEERING DRAWINGS FOR APPROVAL

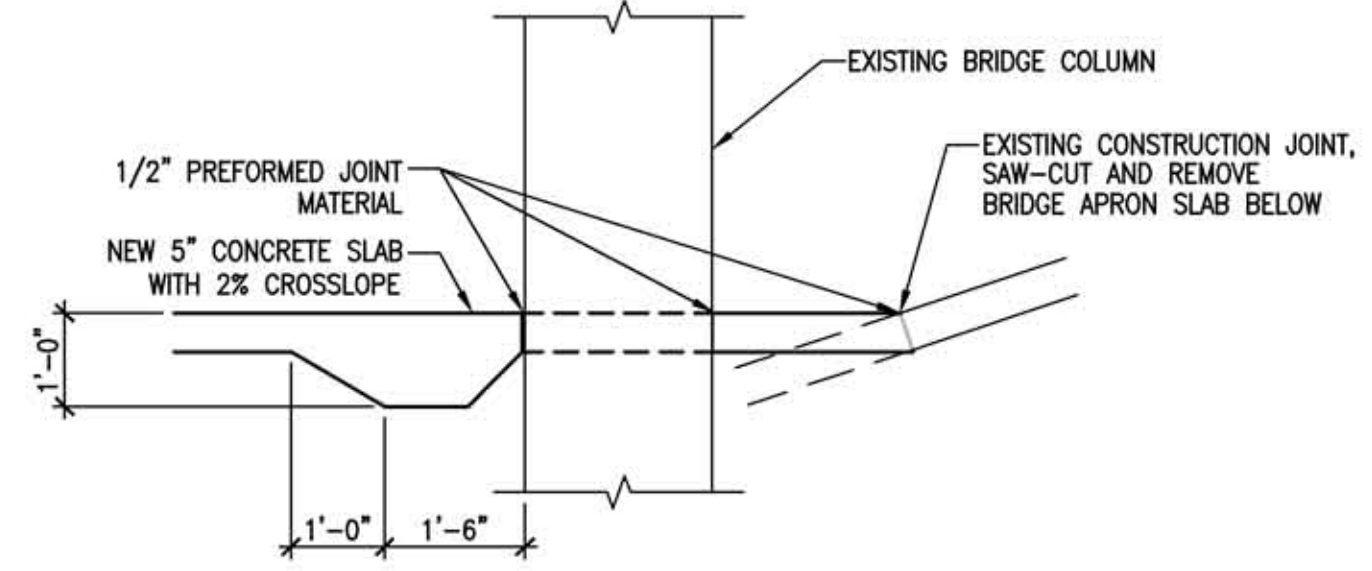

S6 SLAB DETAIL AT BRIDGE COLUMNS

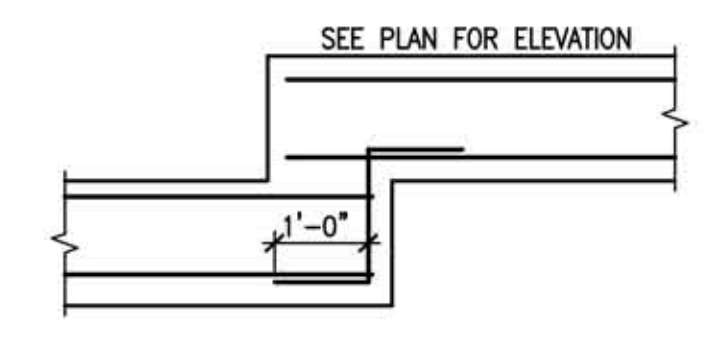

S7 CONCRETE FOOTING STEP DETAIL

RIVER CORRIDOR
 IMPROVEMENTS PHASE 1C:
 WICHITA, KS

LawKingdon Architecture
 Engineering · Planning · Interiors · Landscapes

LawKingdonArchitecture
 345 RIVERVIEW, WICHITA, KS 67203
 Phone (316) 268-0230 Fax: (316) 268-0205
 CONTACT: JAMES URBAN, PE

PROJECT NUMBER:
 08386

SHEET TITLE:
 WALL SECTIONS

SHEET NUMBER:
 S2.1