

GRADING AND DRAINAGE PLANS
SUMMIT CROSSING
WICHITA, KANSAS


**GRADING
PLANS**

SHEET TITLE
08542
PROJECT NUMBER

MKEC
DESIGN BY
RKO
DRAWN BY
GJA
CHECKED BY


ISSUED
March 2010
REVISED

SHEET NO.
2 of 15

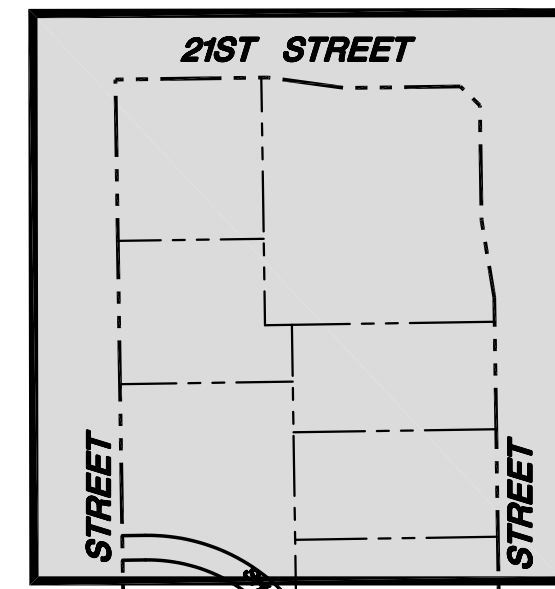


KEY MAP

GRADING PLAN
SCALE: 1" = 50'-0"

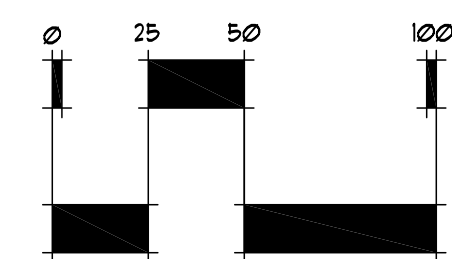

SCALE 1" = 50'-0"

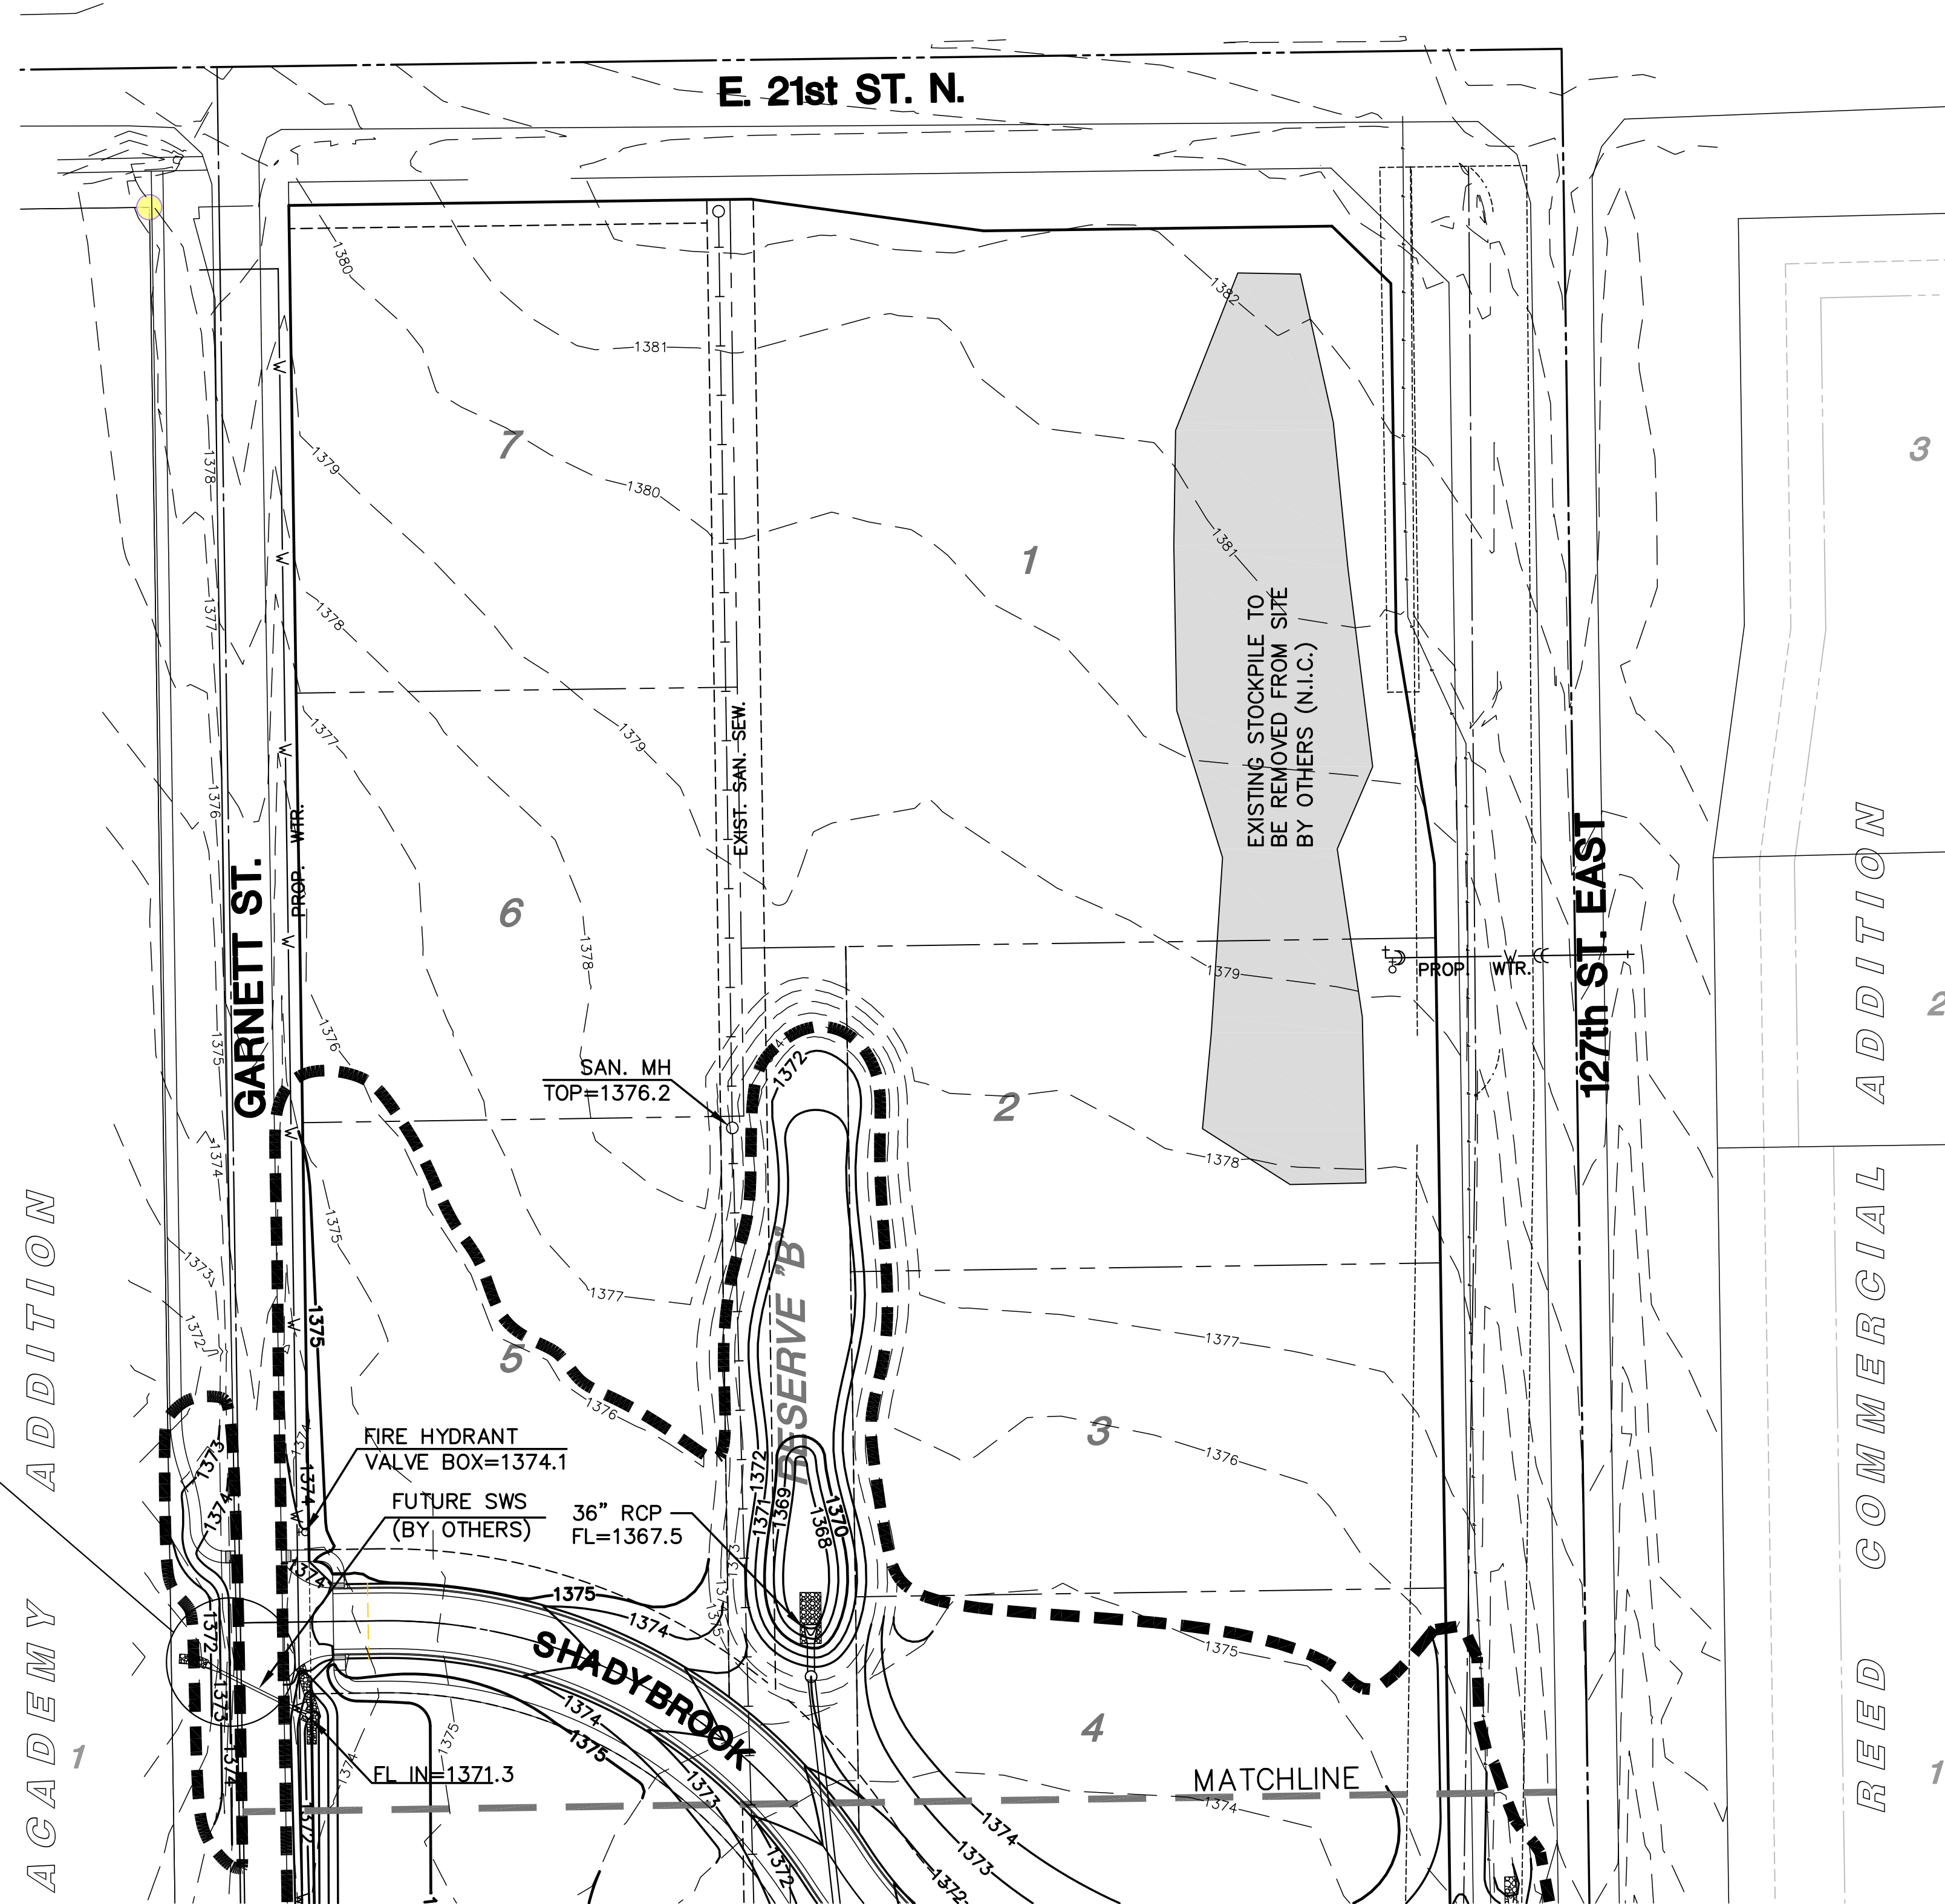

GENERAL NOTES

1. THE TOPS OF INLETS AND MANHOLES AS NOTED ON THE PLANS MAY VARY SO AS TO MEET PROPOSED TOP OF CURB ELEVATIONS OR PAVEMENT ELEVATIONS. THE CONTRACTOR SHALL BE RESPONSIBLE FOR PRESERVING PROPERTY IRONS.
2. EXISTING UTILITIES AND THEIR LOCATIONS, AS SHOWN ON THE PLANS REPRESENT THE BEST INFORMATION OBTAINABLE FOR DESIGN. THE PLAN LOCATIONS SHOWN ARE NOT GUARANTEED. ADDITIONAL EXISTING UTILITIES MAY ALSO BE ENCOUNTERED.

CONTRACTOR SHALL GRADE THIS AREA AS NECESSARY TO KEEP THE EXISTING 12" CMP FUNCTIONAL.

LEGEND

- - - 1373 - - - EXISTING CONTOUR
- - - 1375 - - - PROPOSED CONTOUR
- - - - - LIMITS OF GRADING
- - - - - OHE - OVERHEAD ELECTRIC
- - - - - UGE - UNDERGROUND ELECTRIC
- - - - - UGT - UNDERGROUND TELEPHONE
- - - - - G - GAS LINE
- - - - - W - WATER LINE
- - - - - - - - - SANITARY SEWER