
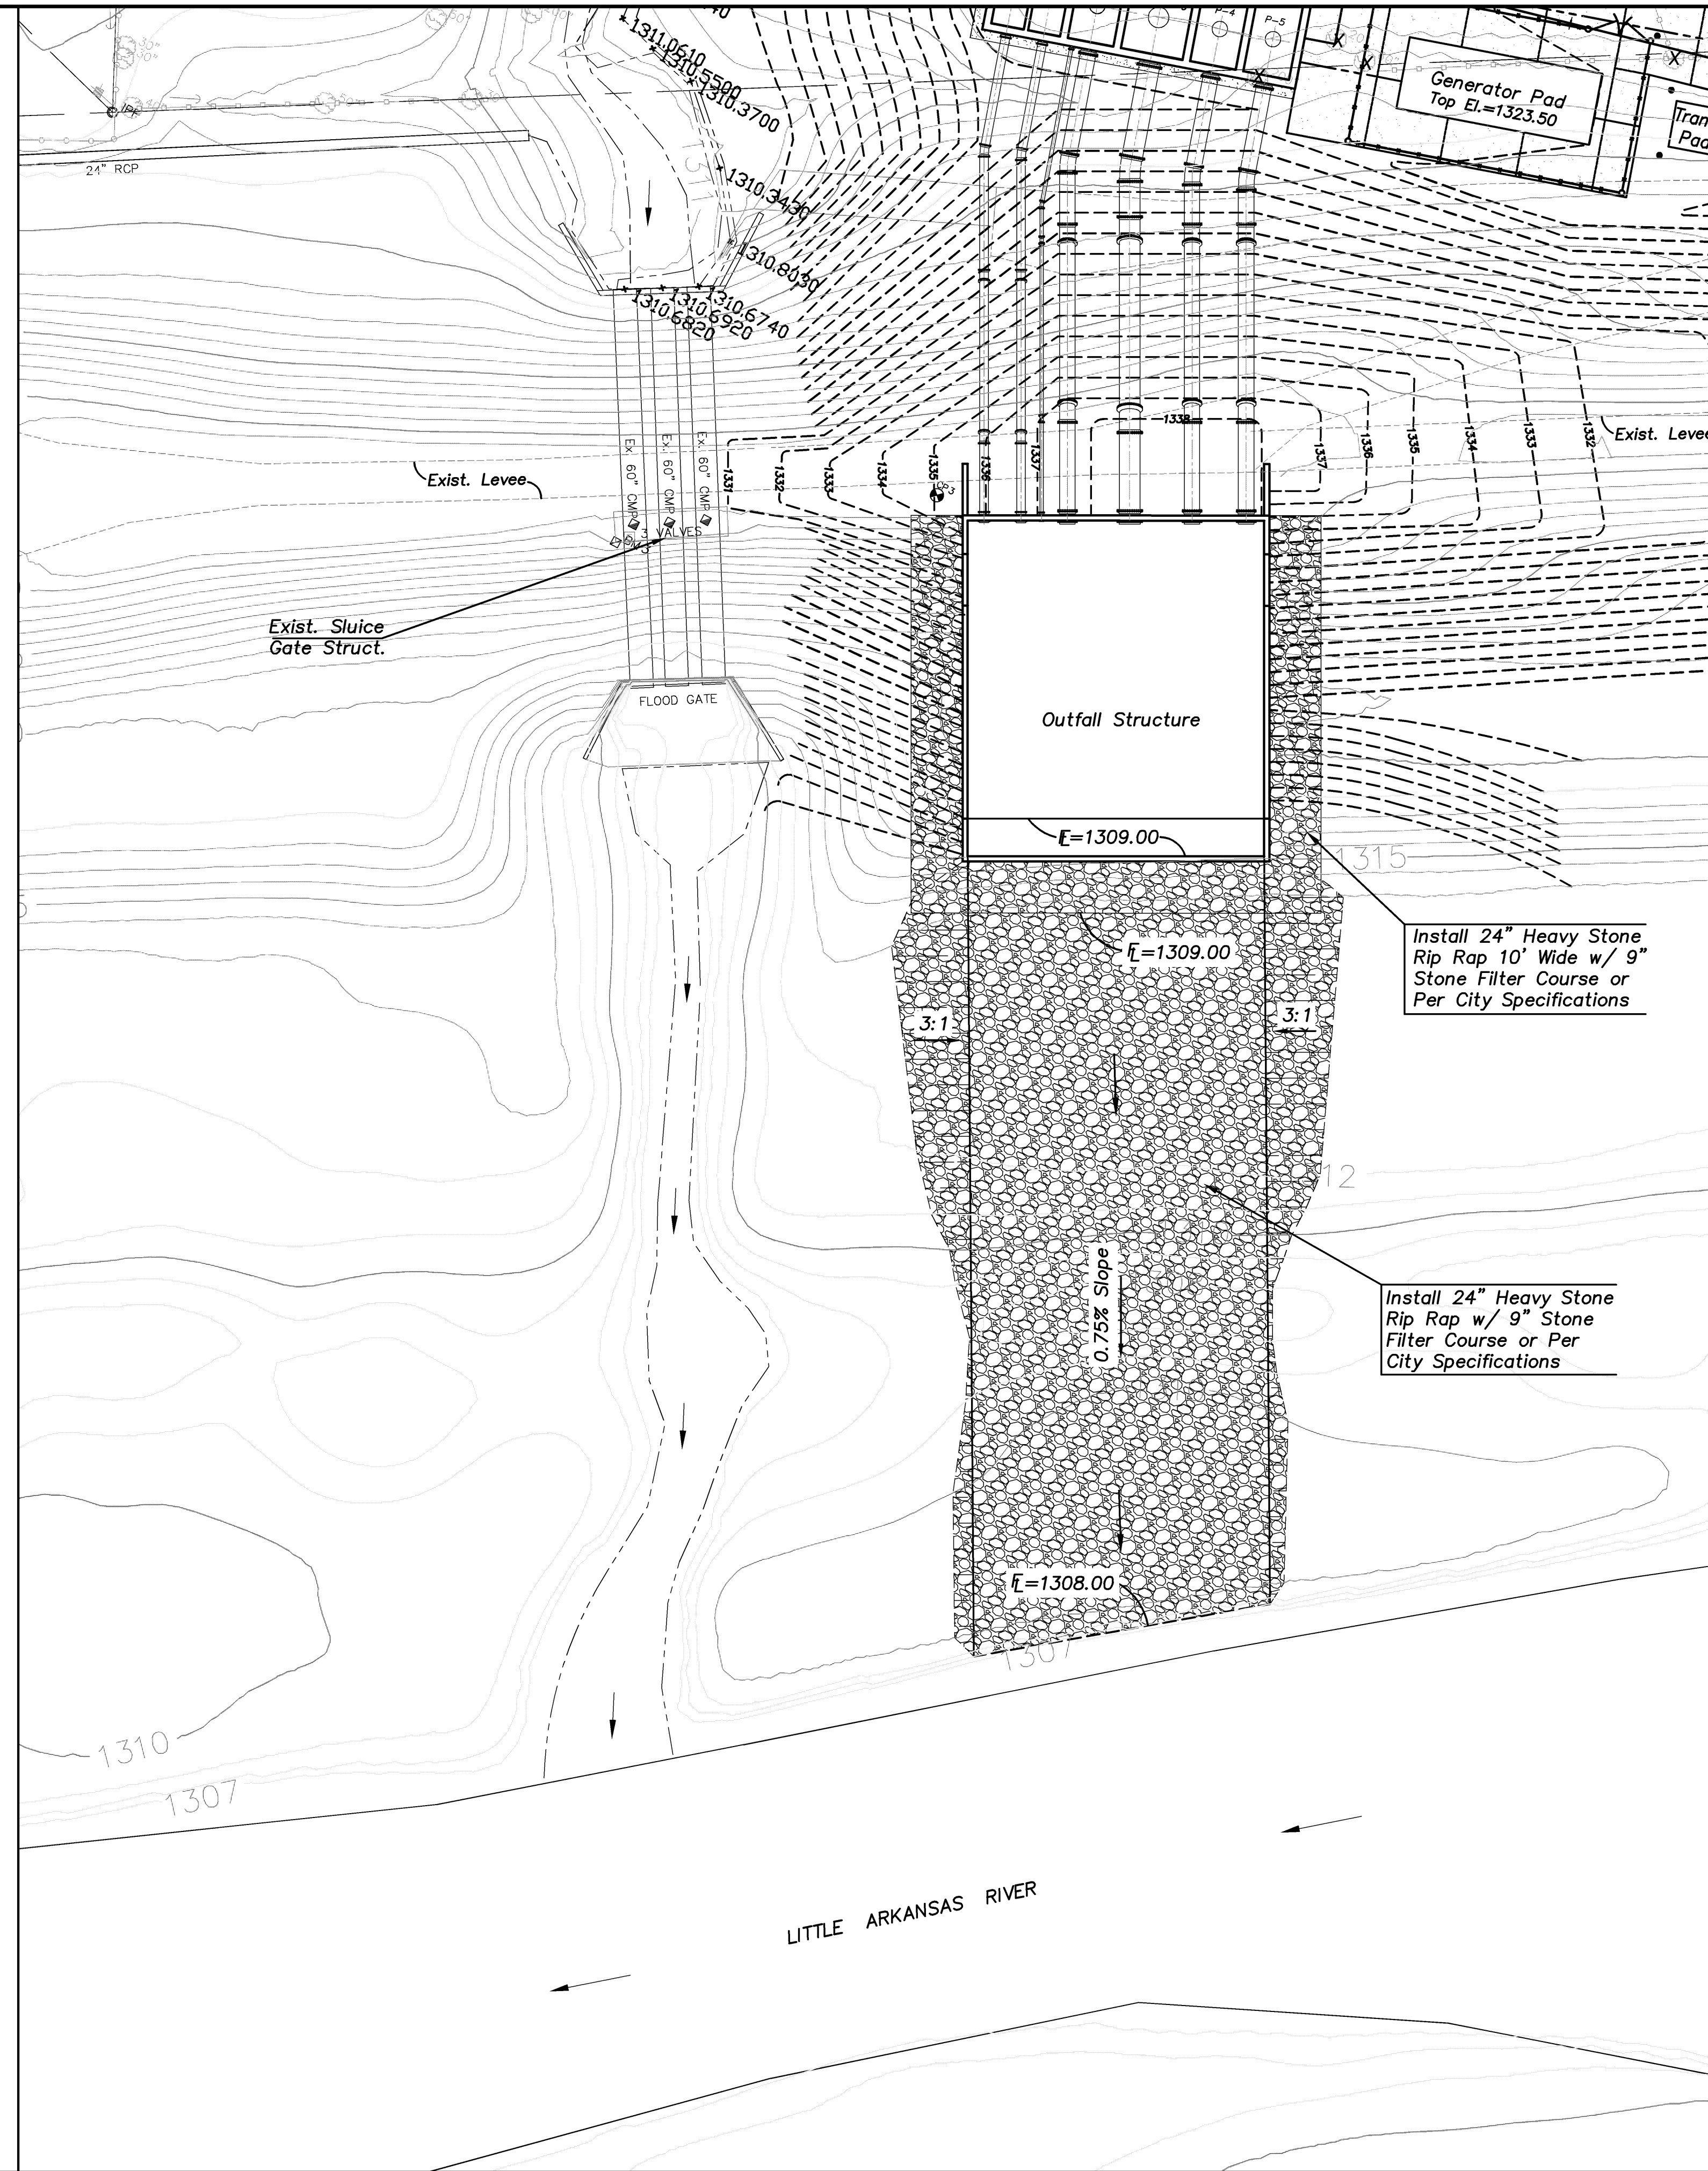
 
 



J:\2008Proj\08527\DWGS\004-SITE GRADING.dwg 3/11/2010 - 7:52am

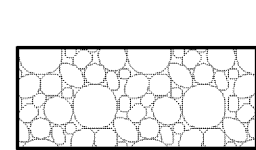


LEGEND

-  Concrete Pavement
-  Asphalt Pavement
-  Stone Riprap

Scale: 1" = 20'

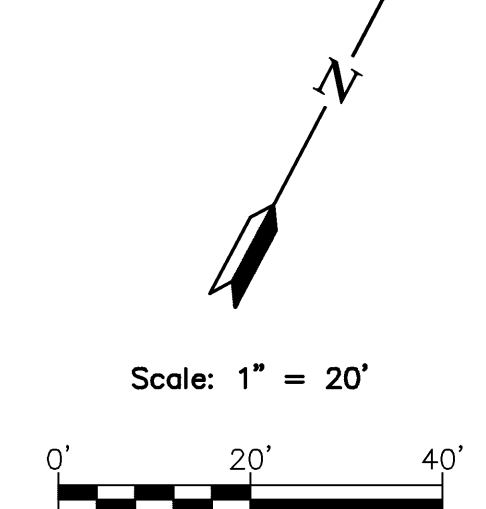

CITY OF WICHITA, KANSAS		 Cook, Flatt & Strobel ENGINEERS, P. A.
PUMP STATION NO. 11		
CIVIL		
SITE GRADING PLAN 2		DESIGNED MDC SCALE As Shown DETAILED LRM DATE 3-10-2010 CHECKED SHEET C6 OF C31