


DATE: _____
 BY: _____
 SURVEYED: _____
 NOTE BOOK: _____
 PLOTTED: _____
 ALIGNMENT CHECKED: _____
 RT OF WAY CHECKED: _____
 NO. _____

DATE: _____
 BY: _____
 SURVEYED: _____
 NOTE BOOK: _____
 PLOTTED: _____
 GRADES CHECKED: _____
 STRUCTURE NOTATIONS CHECKED: _____
 NO. _____

J:\2008Proj\0852\DWG\018. EROSION CONTROL PLAN.dwg 3/11/2010 - 8:04am Imartin

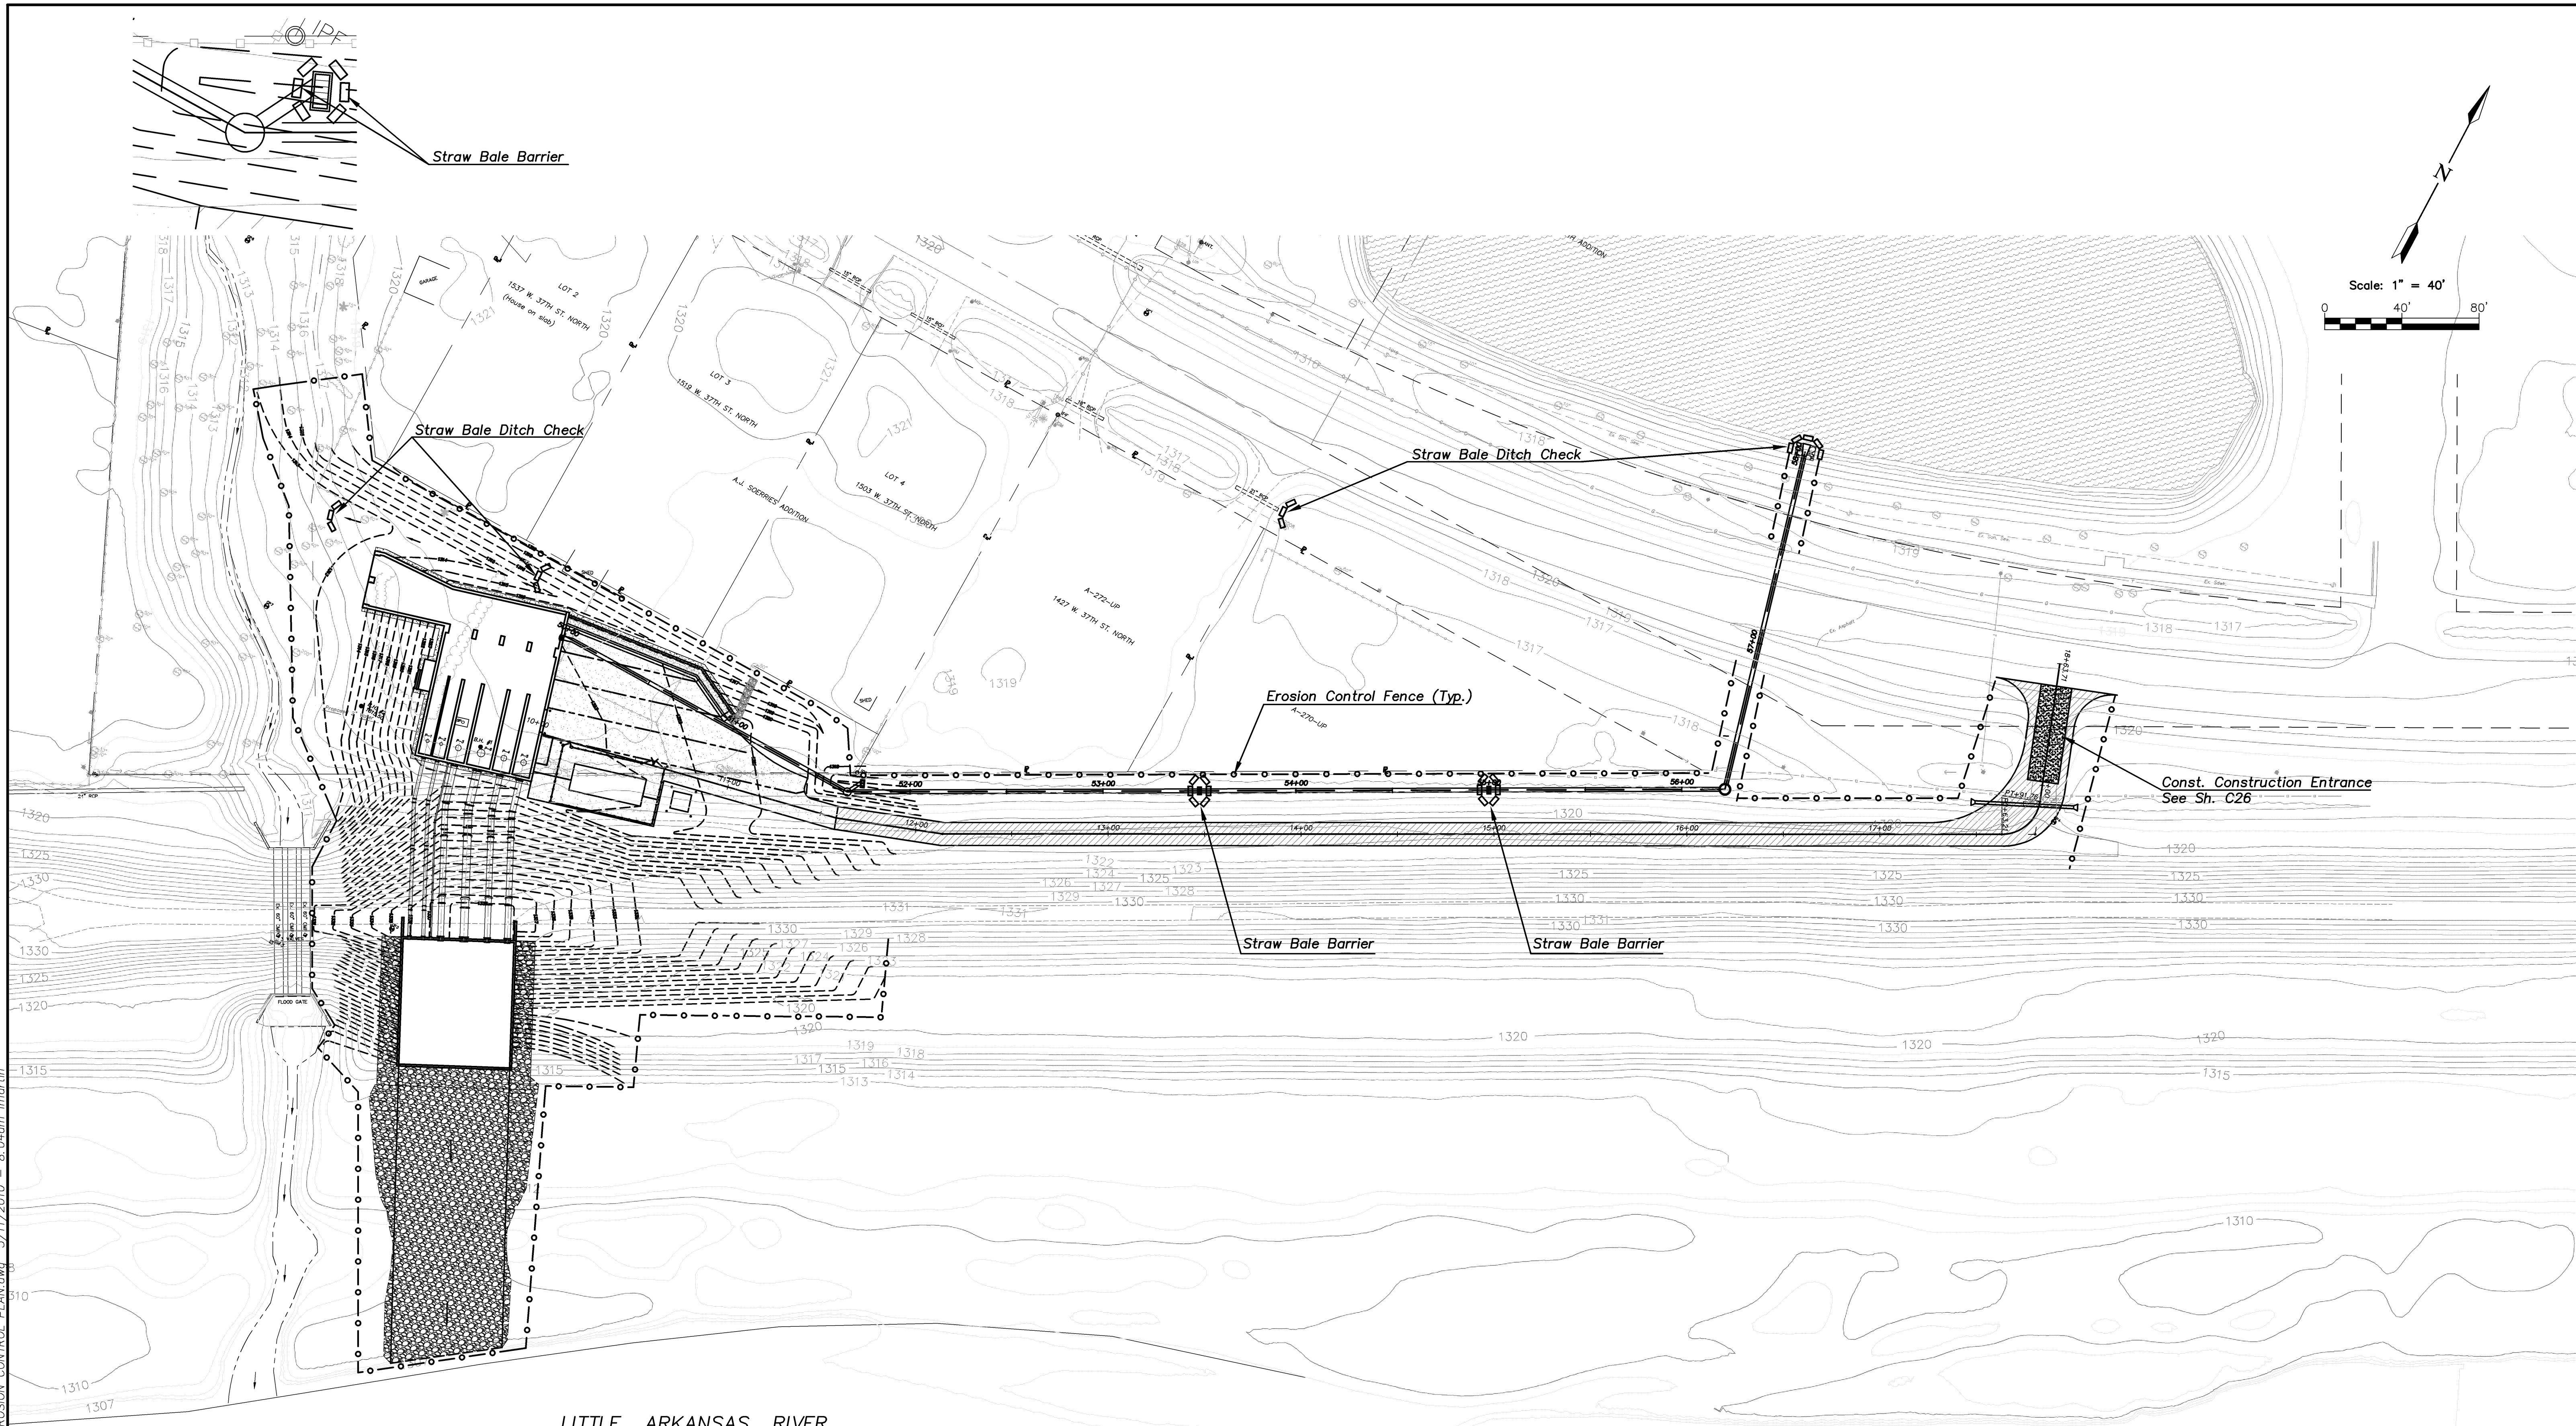

← LITTLE ARKANSAS RIVER

SUMMARY OF QUANTITIES		
Item	Quant.	Unit
Silt Fence	2,250	L.F.
Straw Bale Ditch Check	4	Ea.
Straw Bale Barrier	3	Ea.
Erosion Control Mat	9,877	S.Y.

CITY OF WICHITA, KANSAS
PUMP STATION NO. 11

CIVL

EROSION CONTROL PLAN

CFS
 Cook, Flatt & Strobel
 ENGINEERS, P. A.

DESIGNED MDC SCALE As Shown
 DETAILED LRM DATE 3-10-2010
 CHECKED SHEET C18 OF C31