




B NORTH ELEVATION
1/8" = 1'-0"

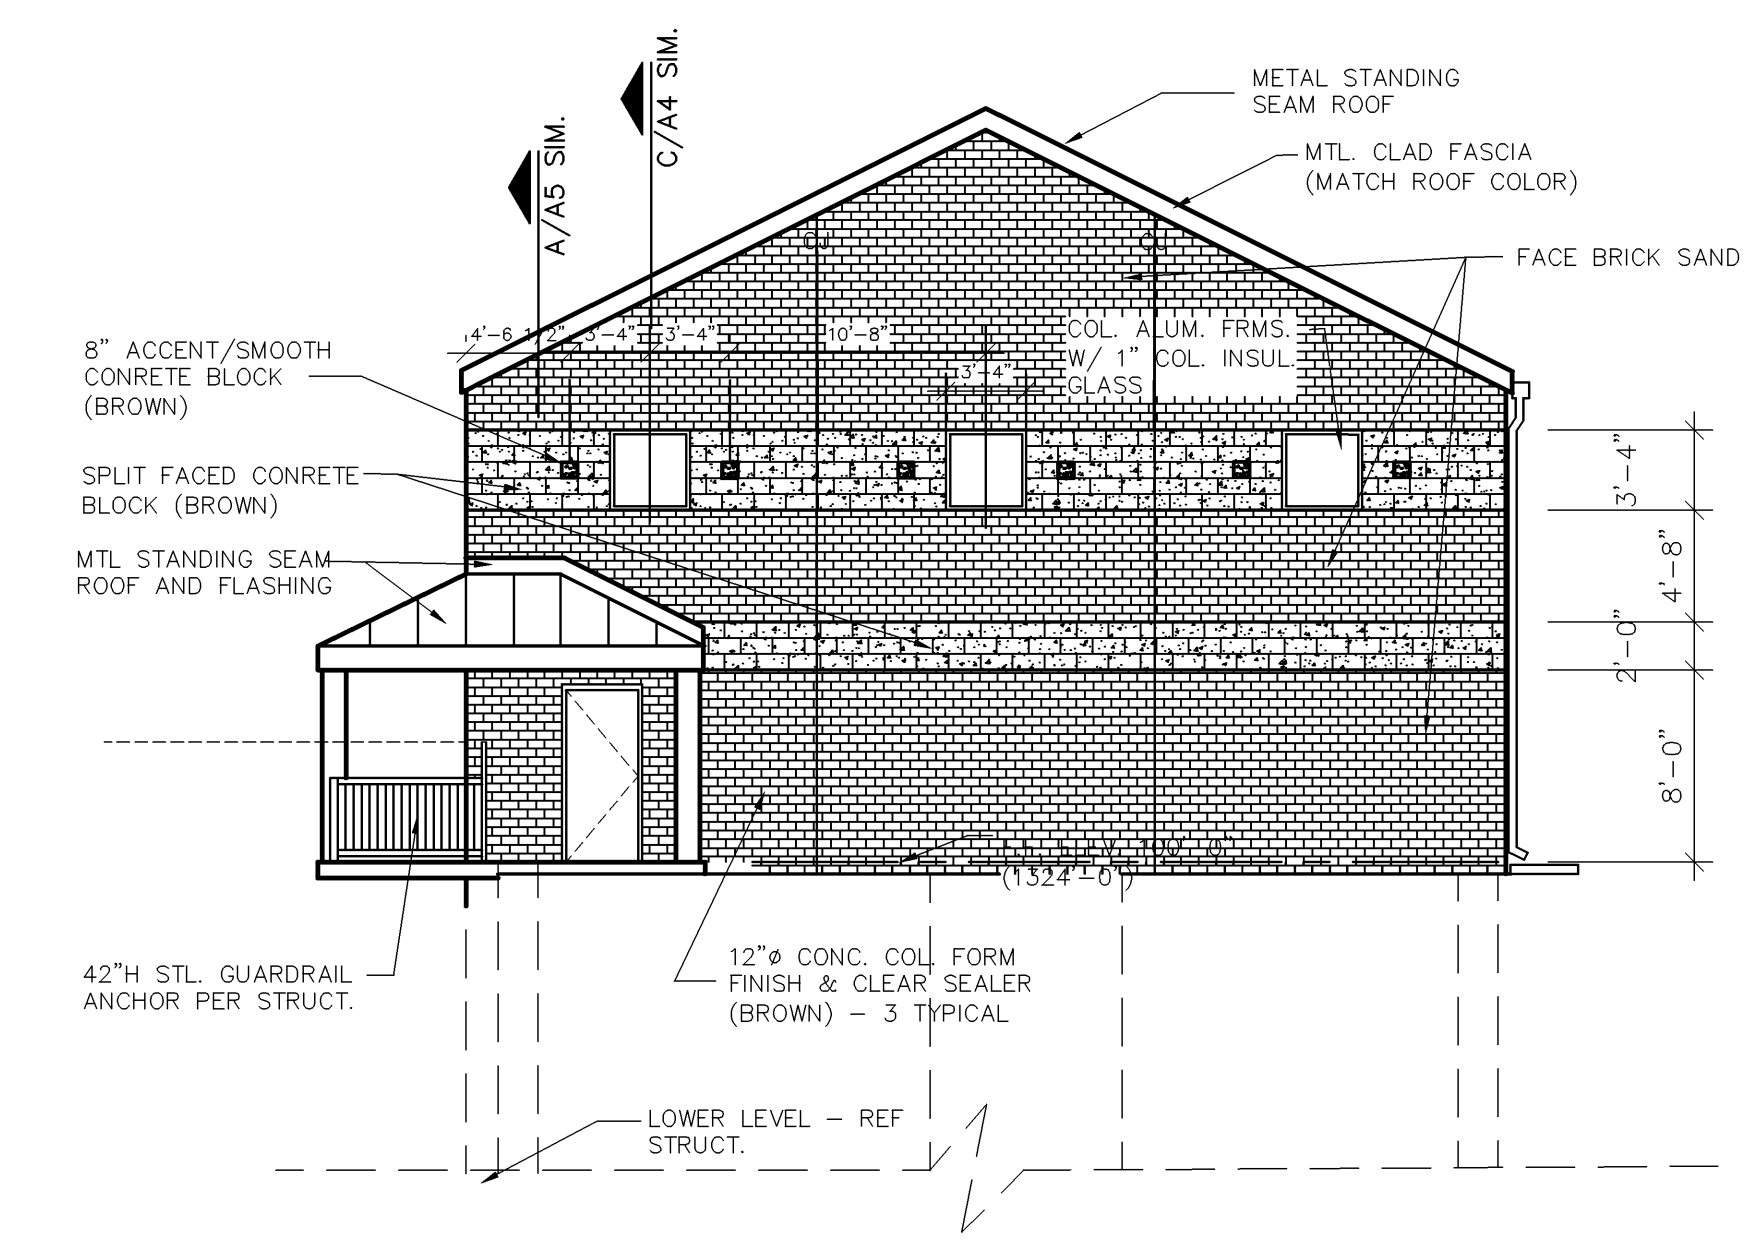

A WEST ELEVATION
1/8" = 1'-0"

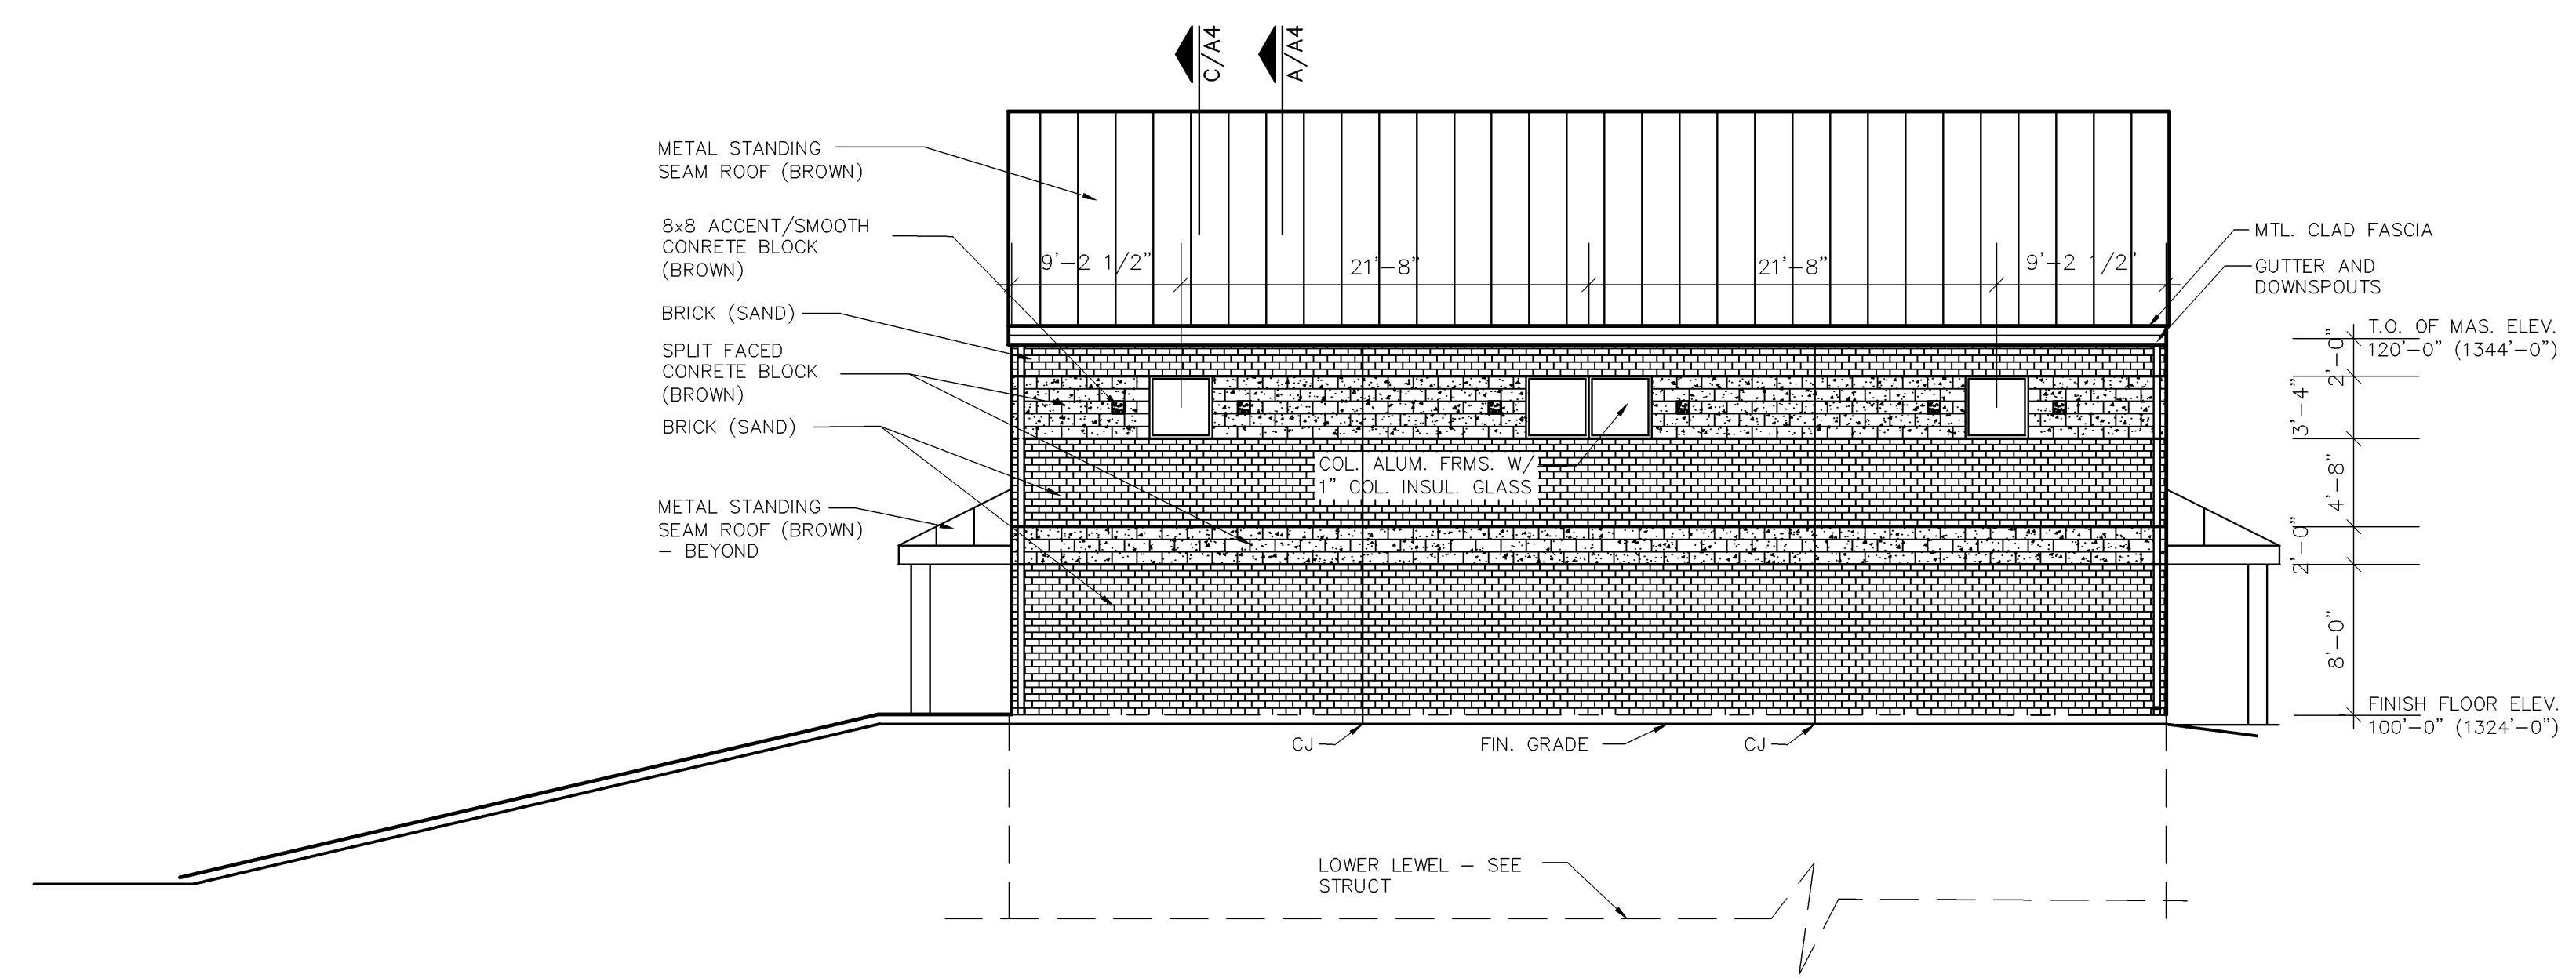

D SOUTH ELEVATION
1/8" = 1'-0"

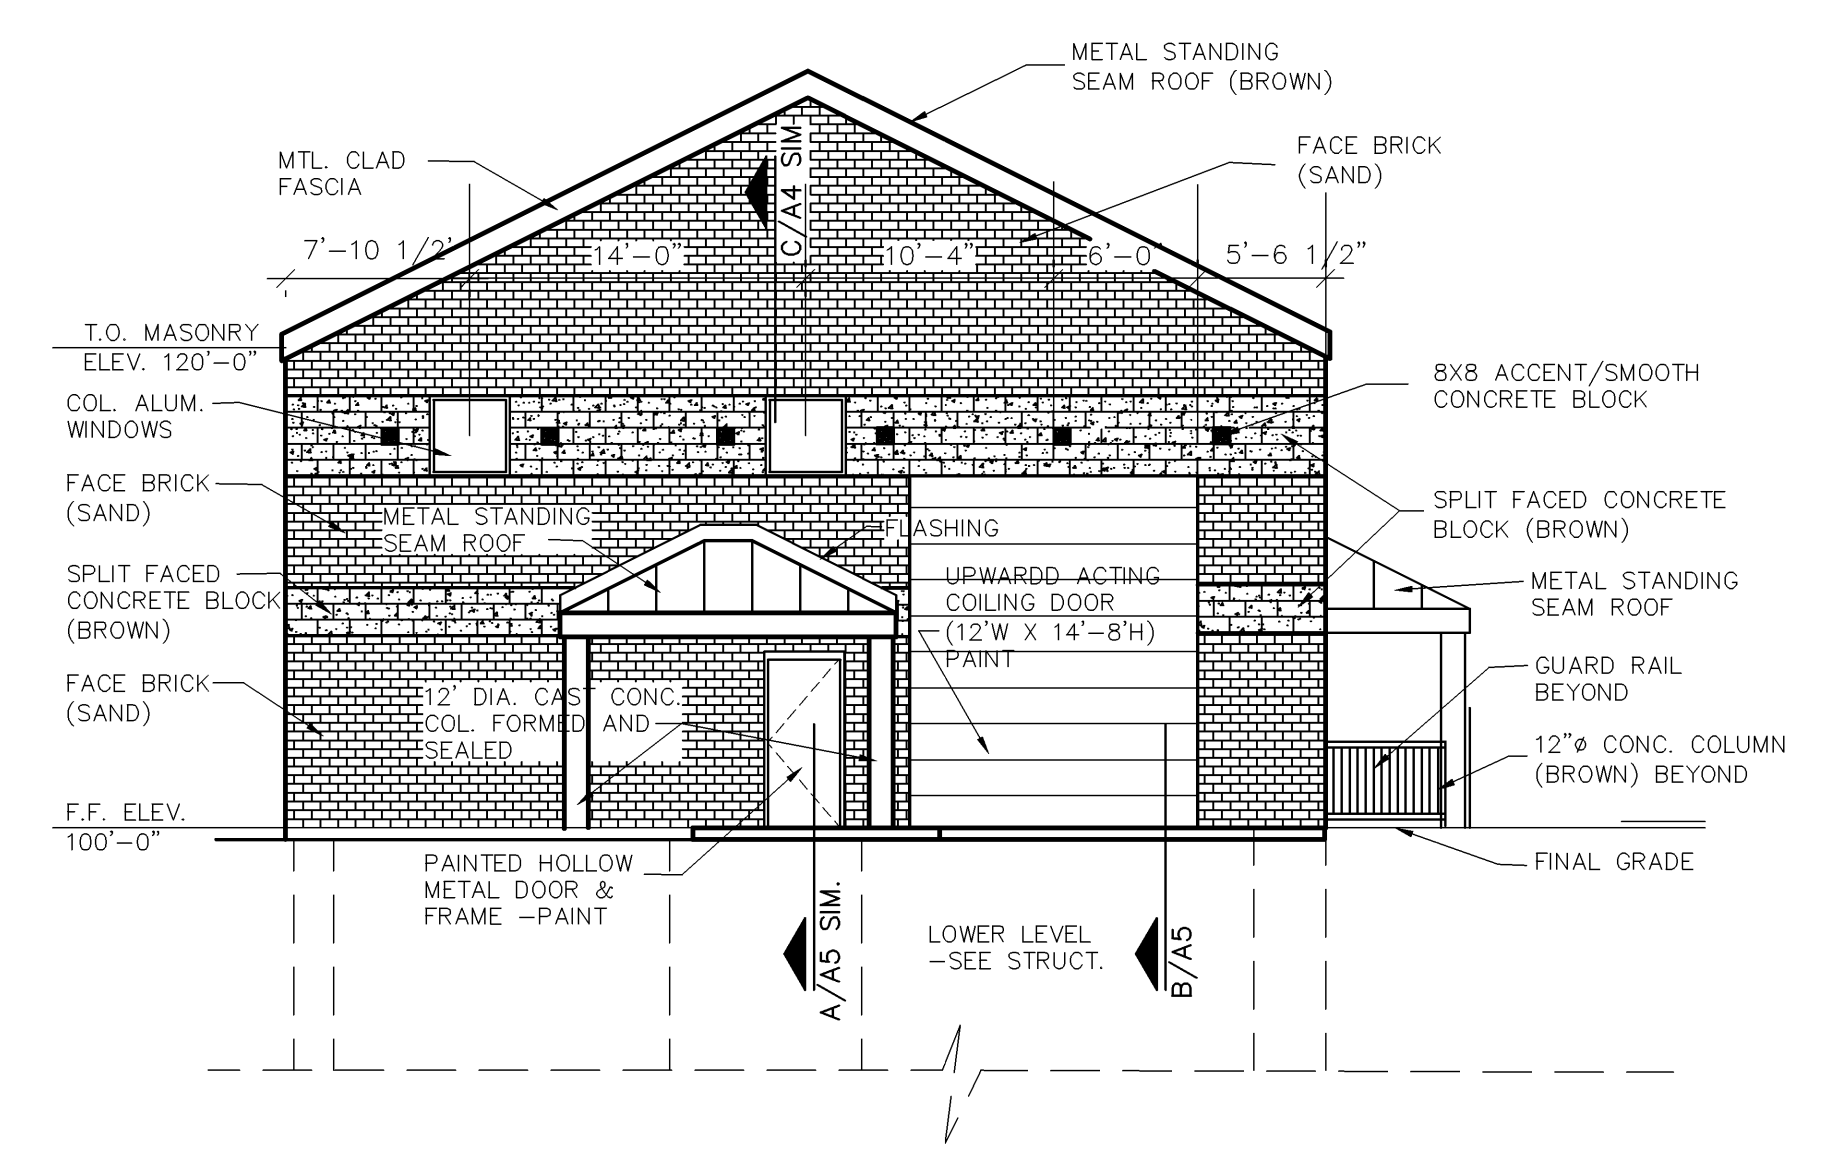

C EAST ELEVATION
1/8" = 1'-0"

LawKingdon
Architecture
345 RIVERVIEW, WICHITA, KS 67203
Phone (316) 268-0230 Fax: (316) 268-0205

CITY OF WICHITA, KANSAS
PUMP STATION NO. 11
ARCHITECTURAL
PUMP STATION
ELEVATIONS

CFS
Cook, Flatt & Strobel
ENGINEERS, P.A.
DESIGNED --- SCALE ---
DETAILED --- DATE 3/11/10
CHECKED --- SHEET **A2** OF 6