
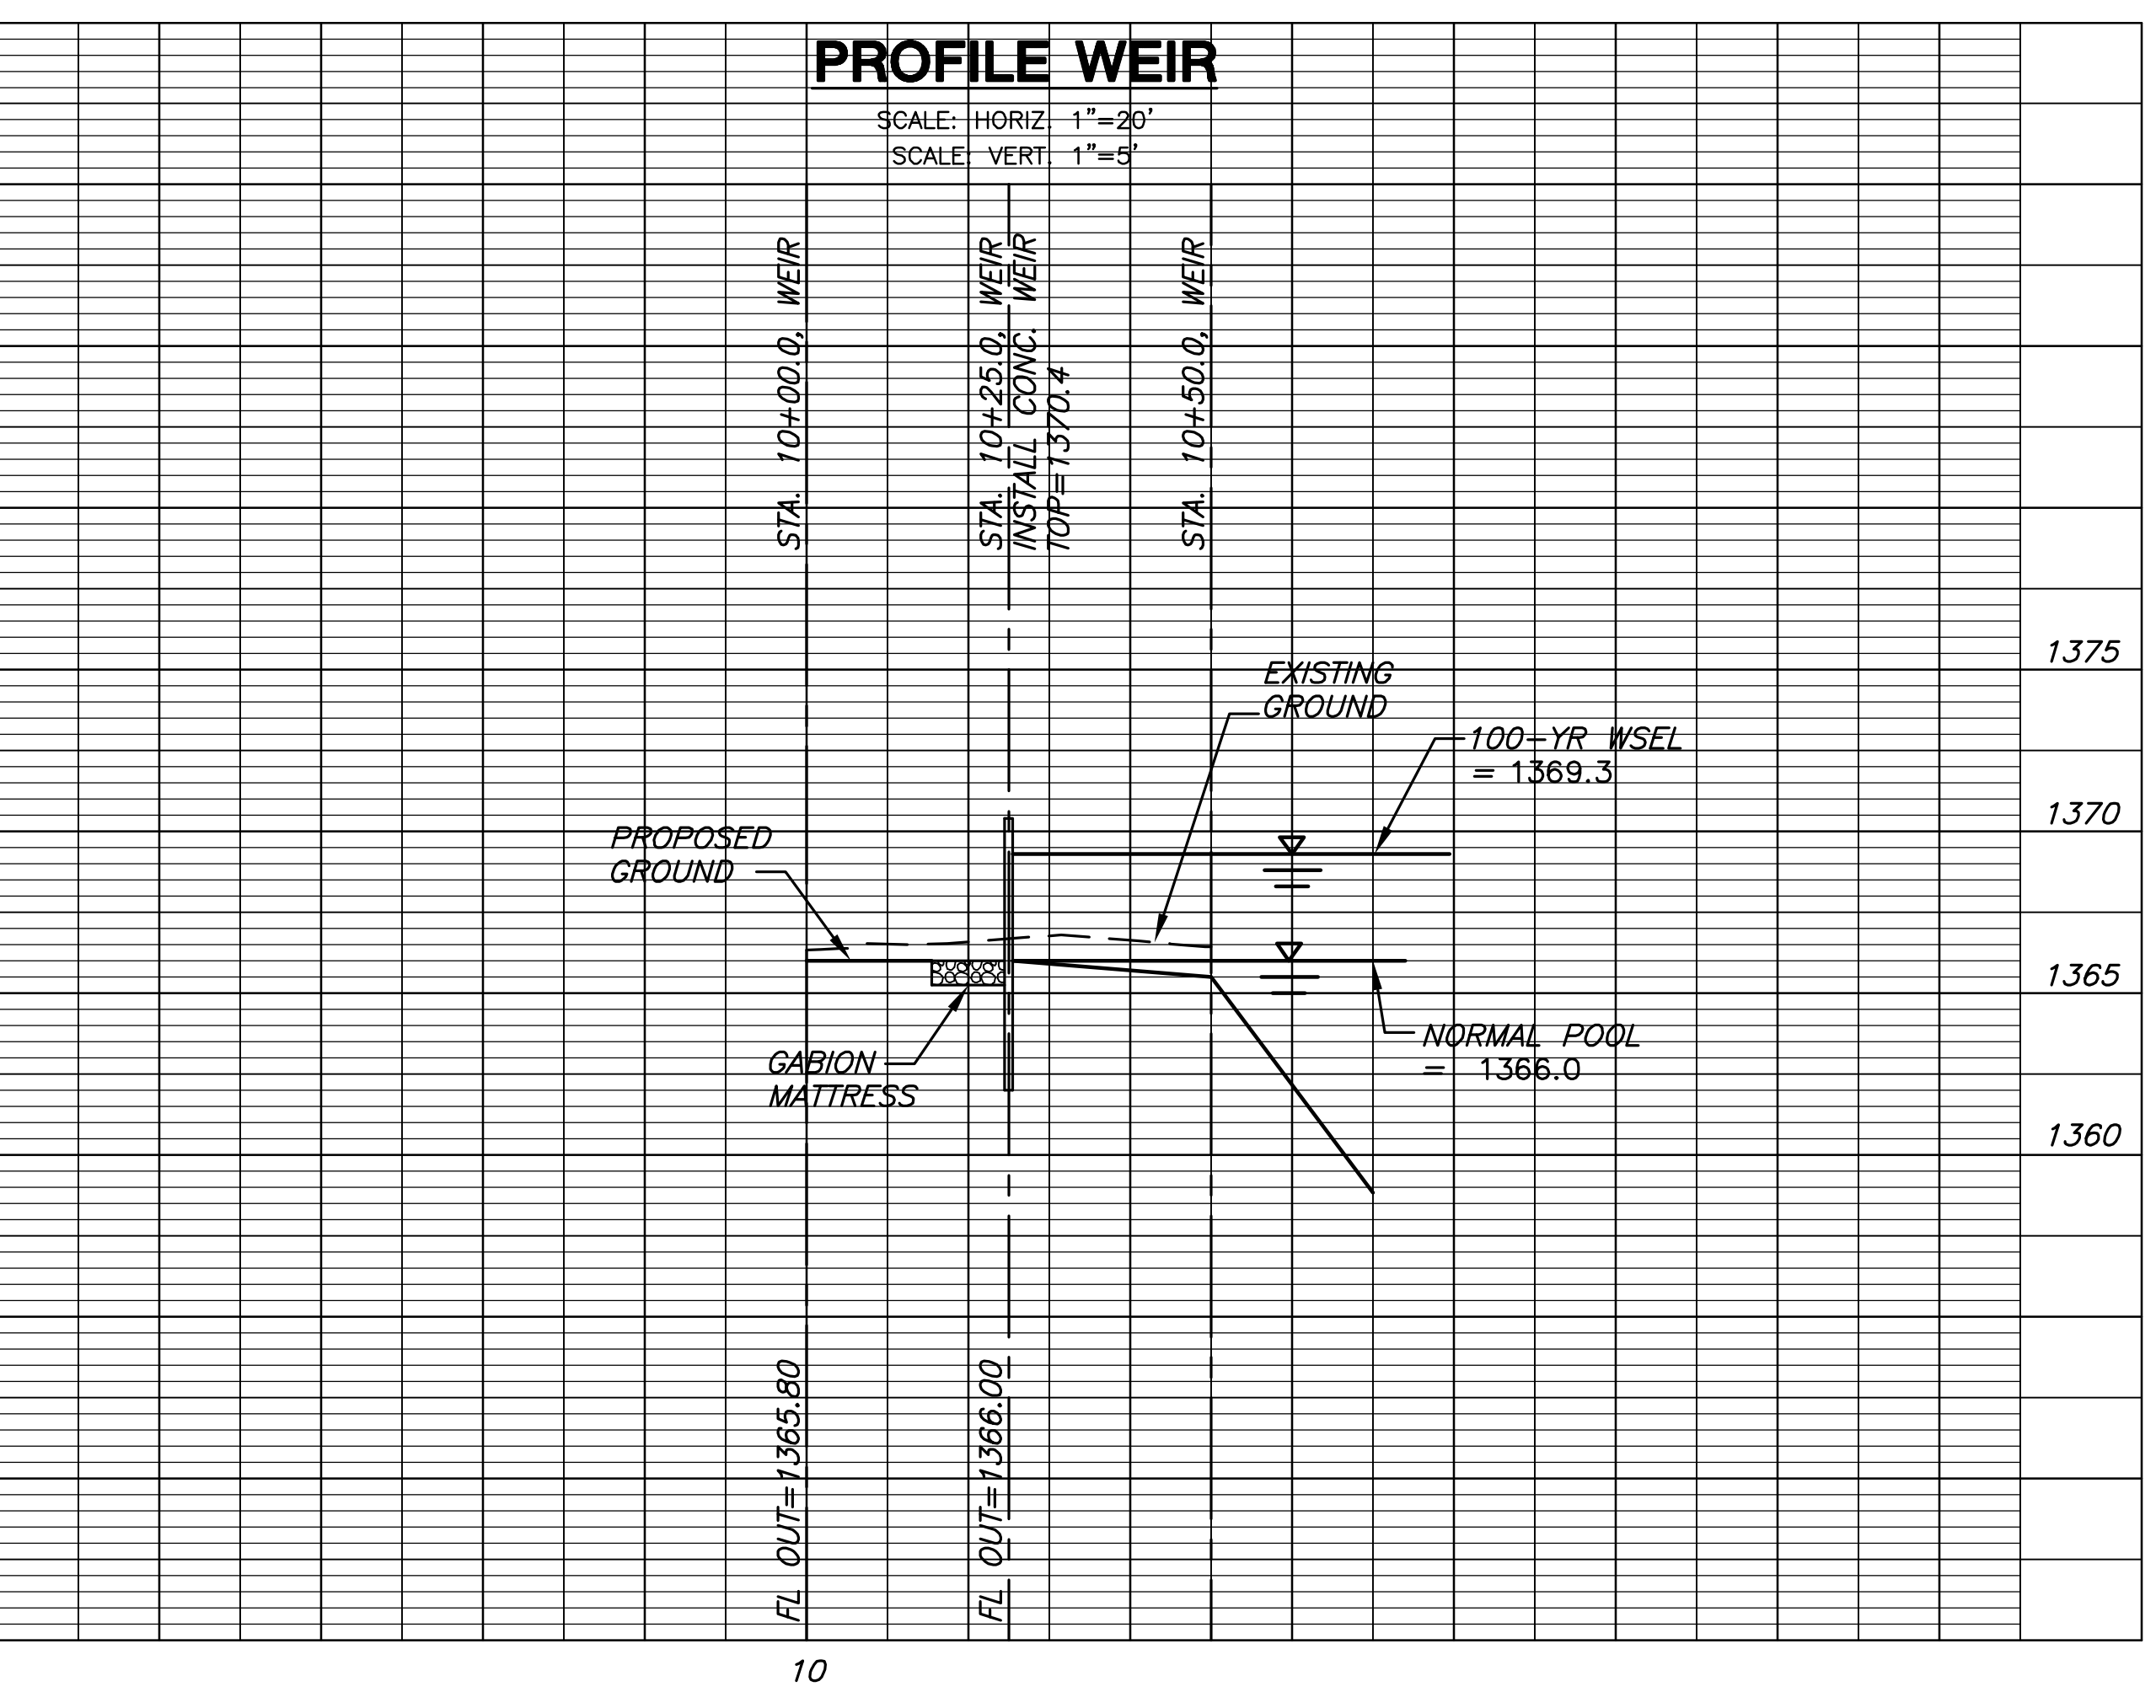
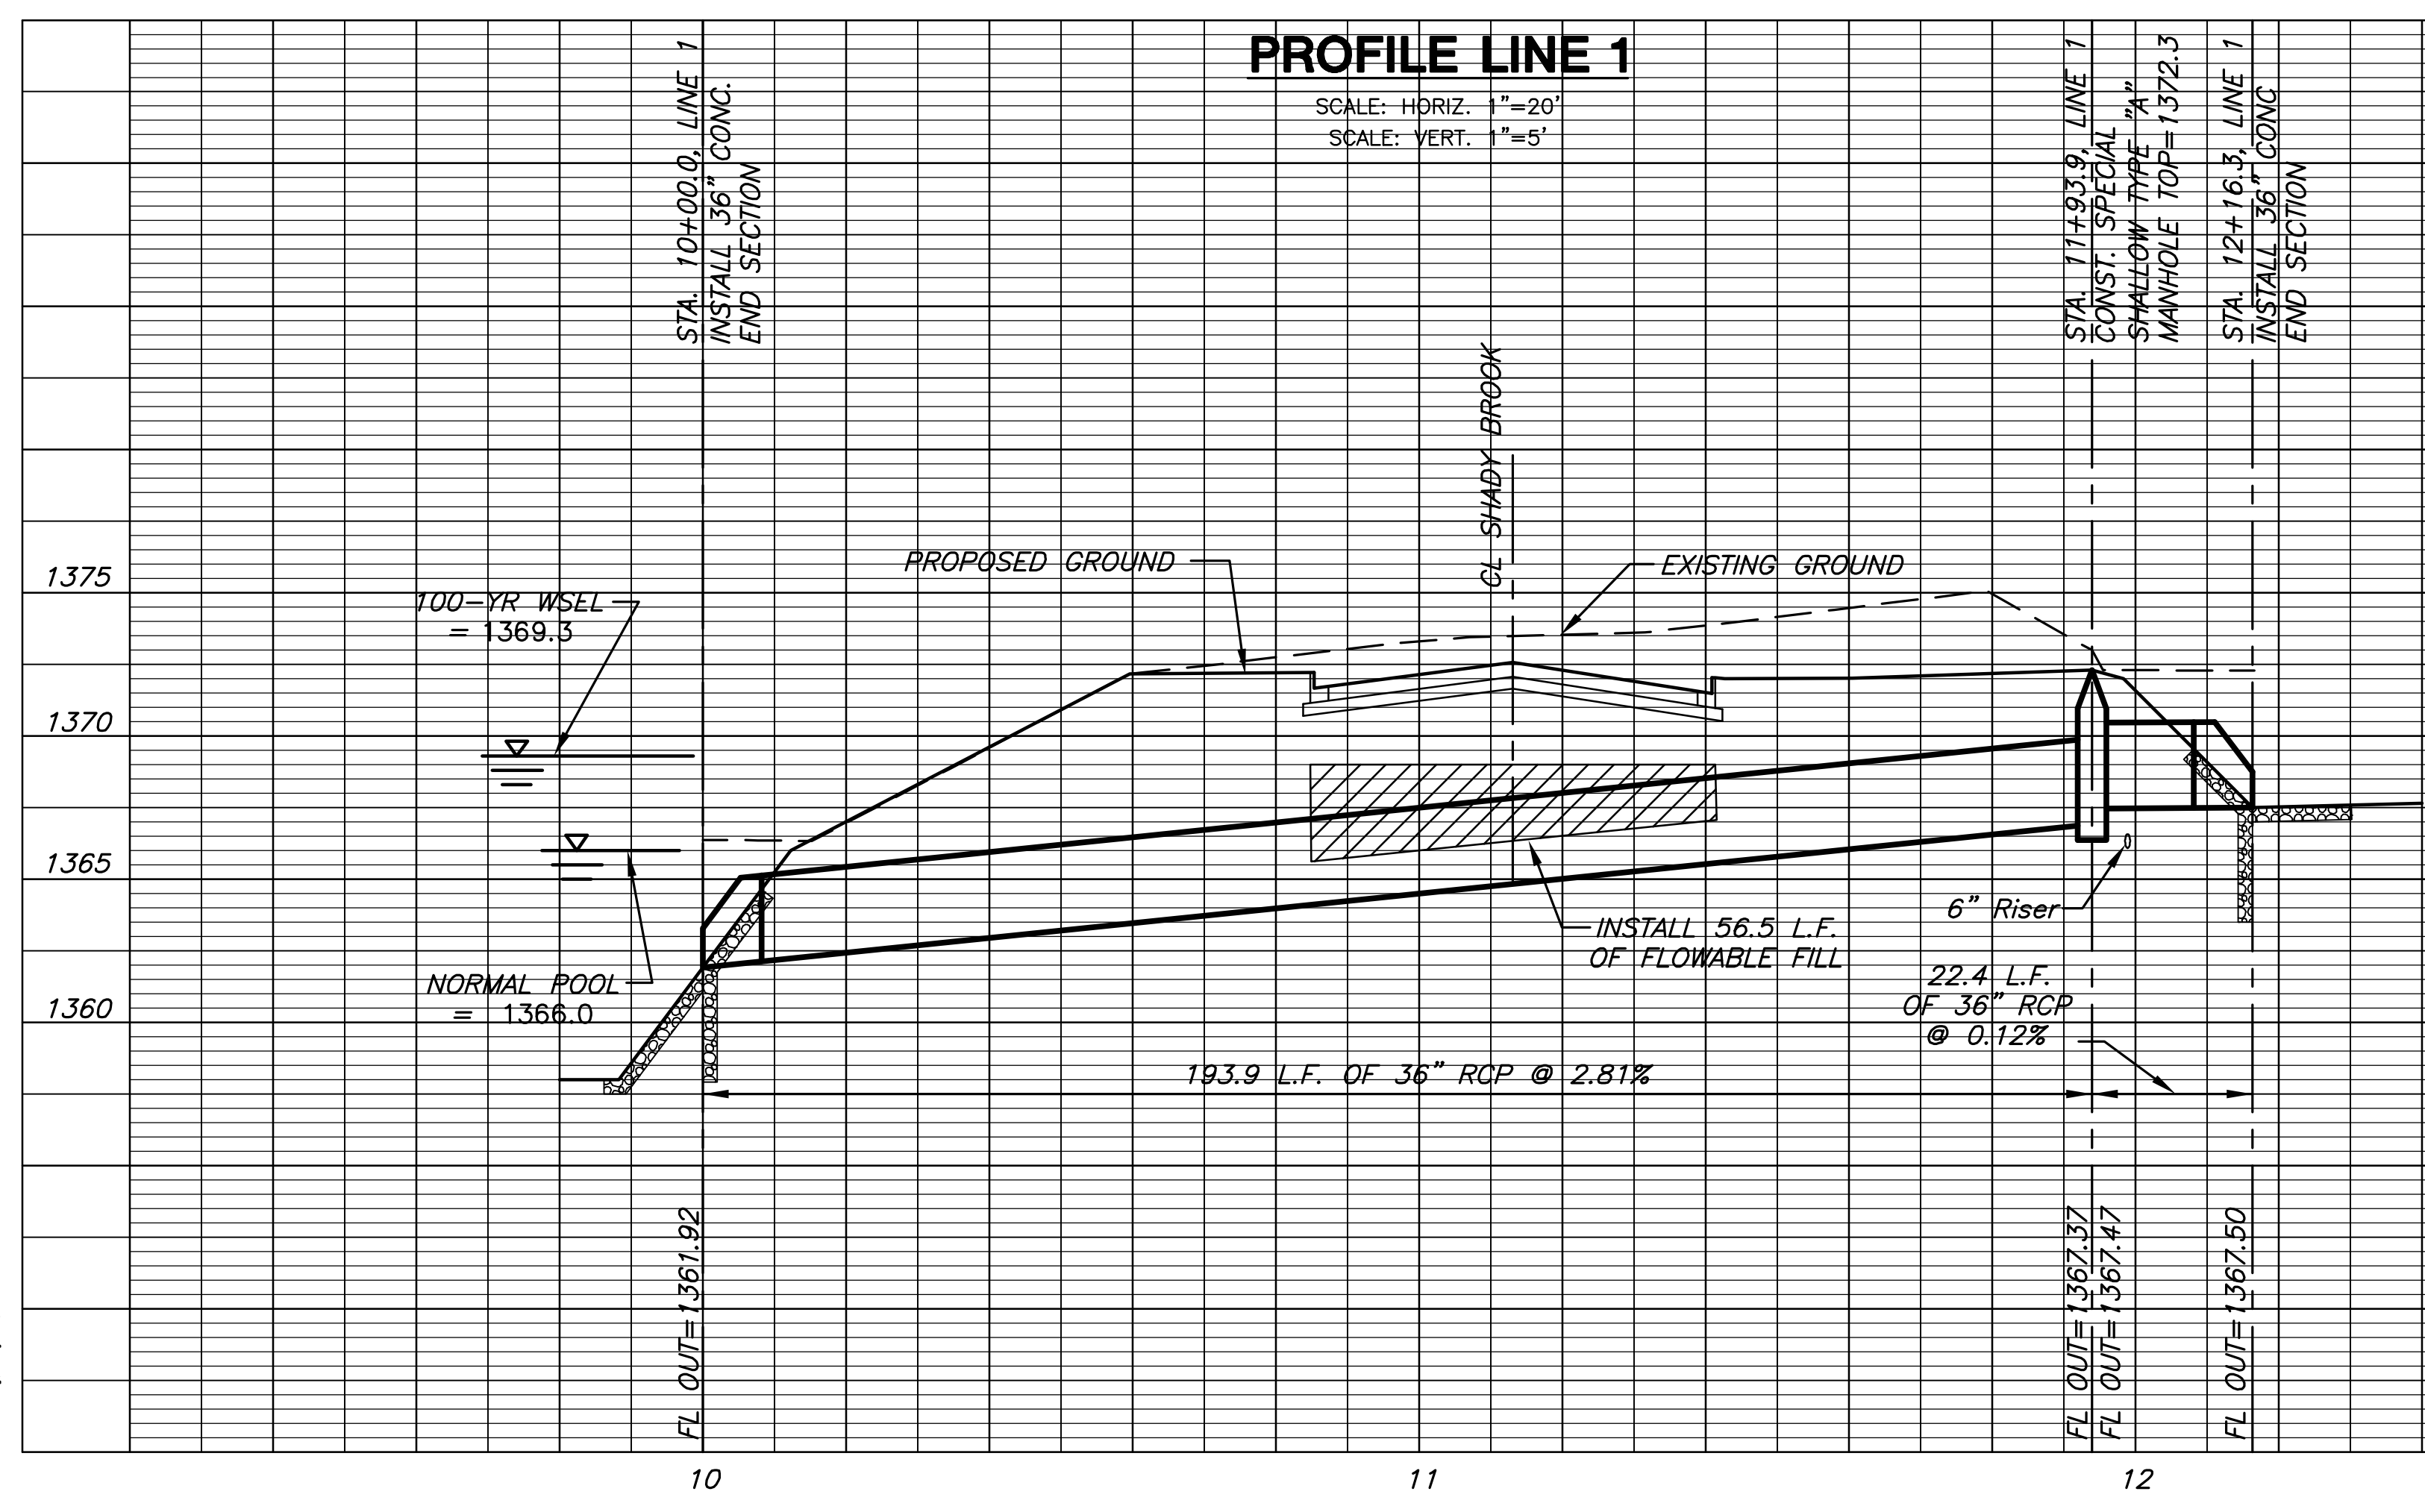
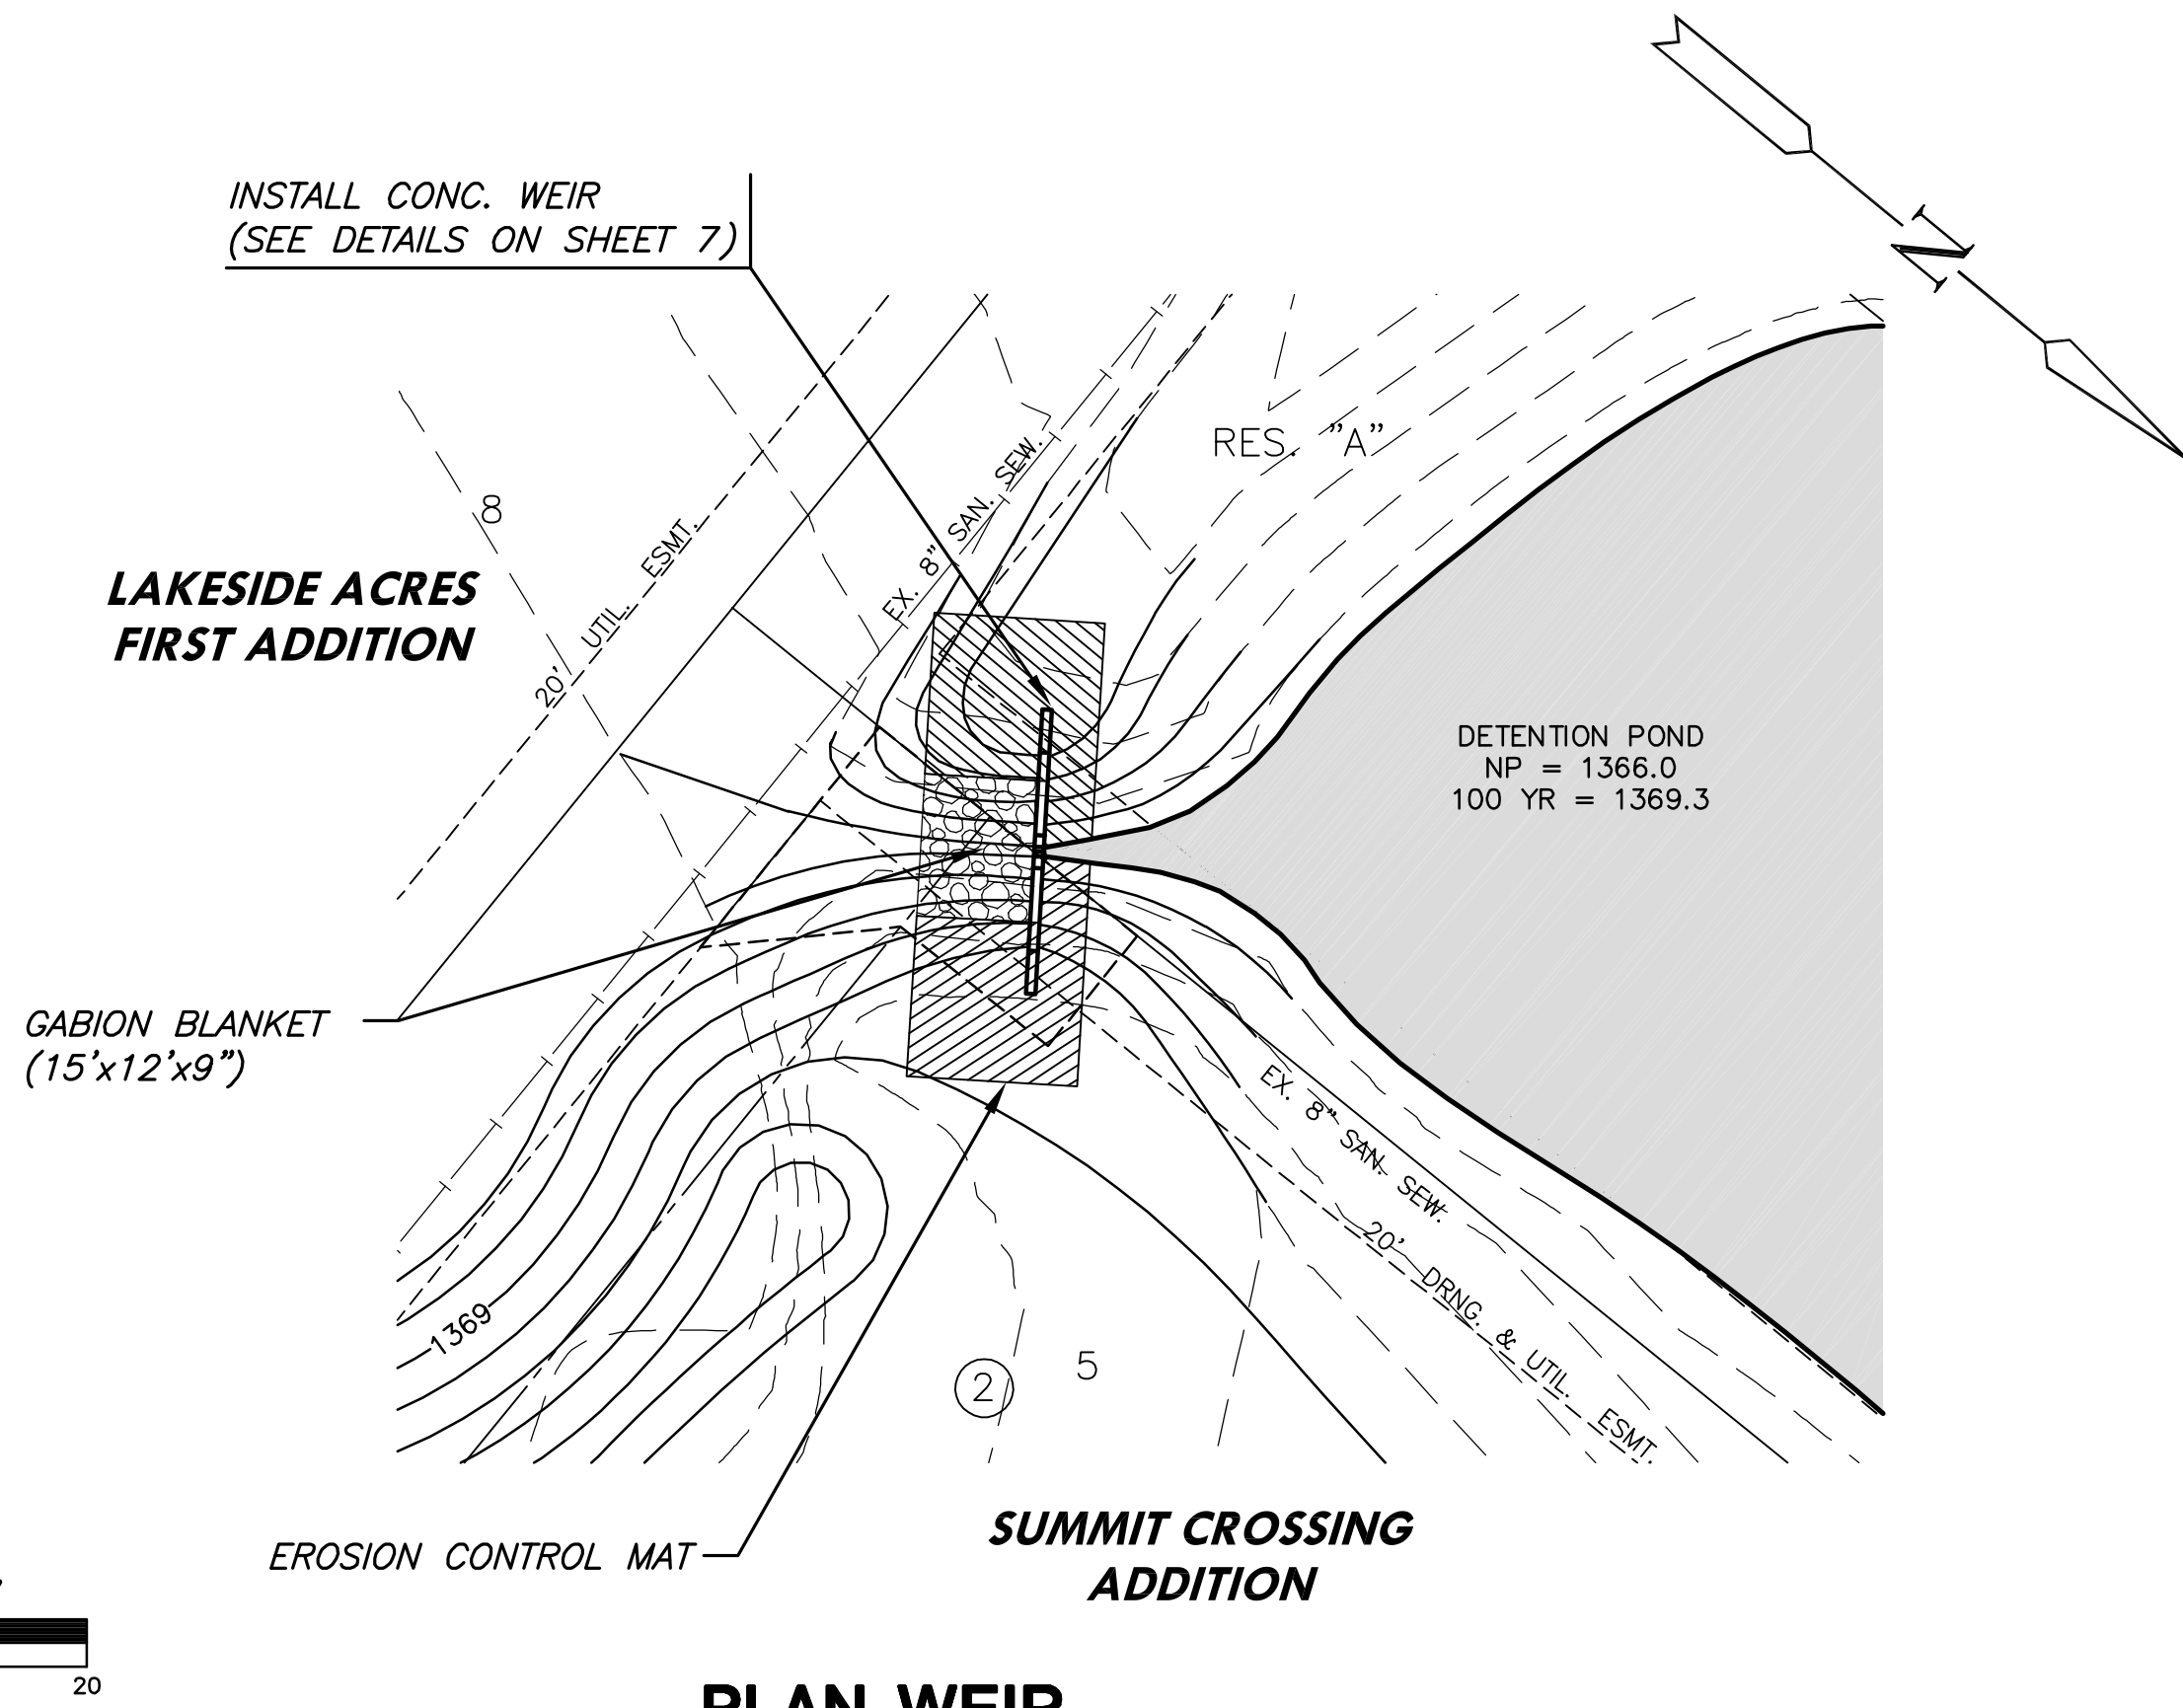


THIS SHEET FOR INFORMATION ONLY

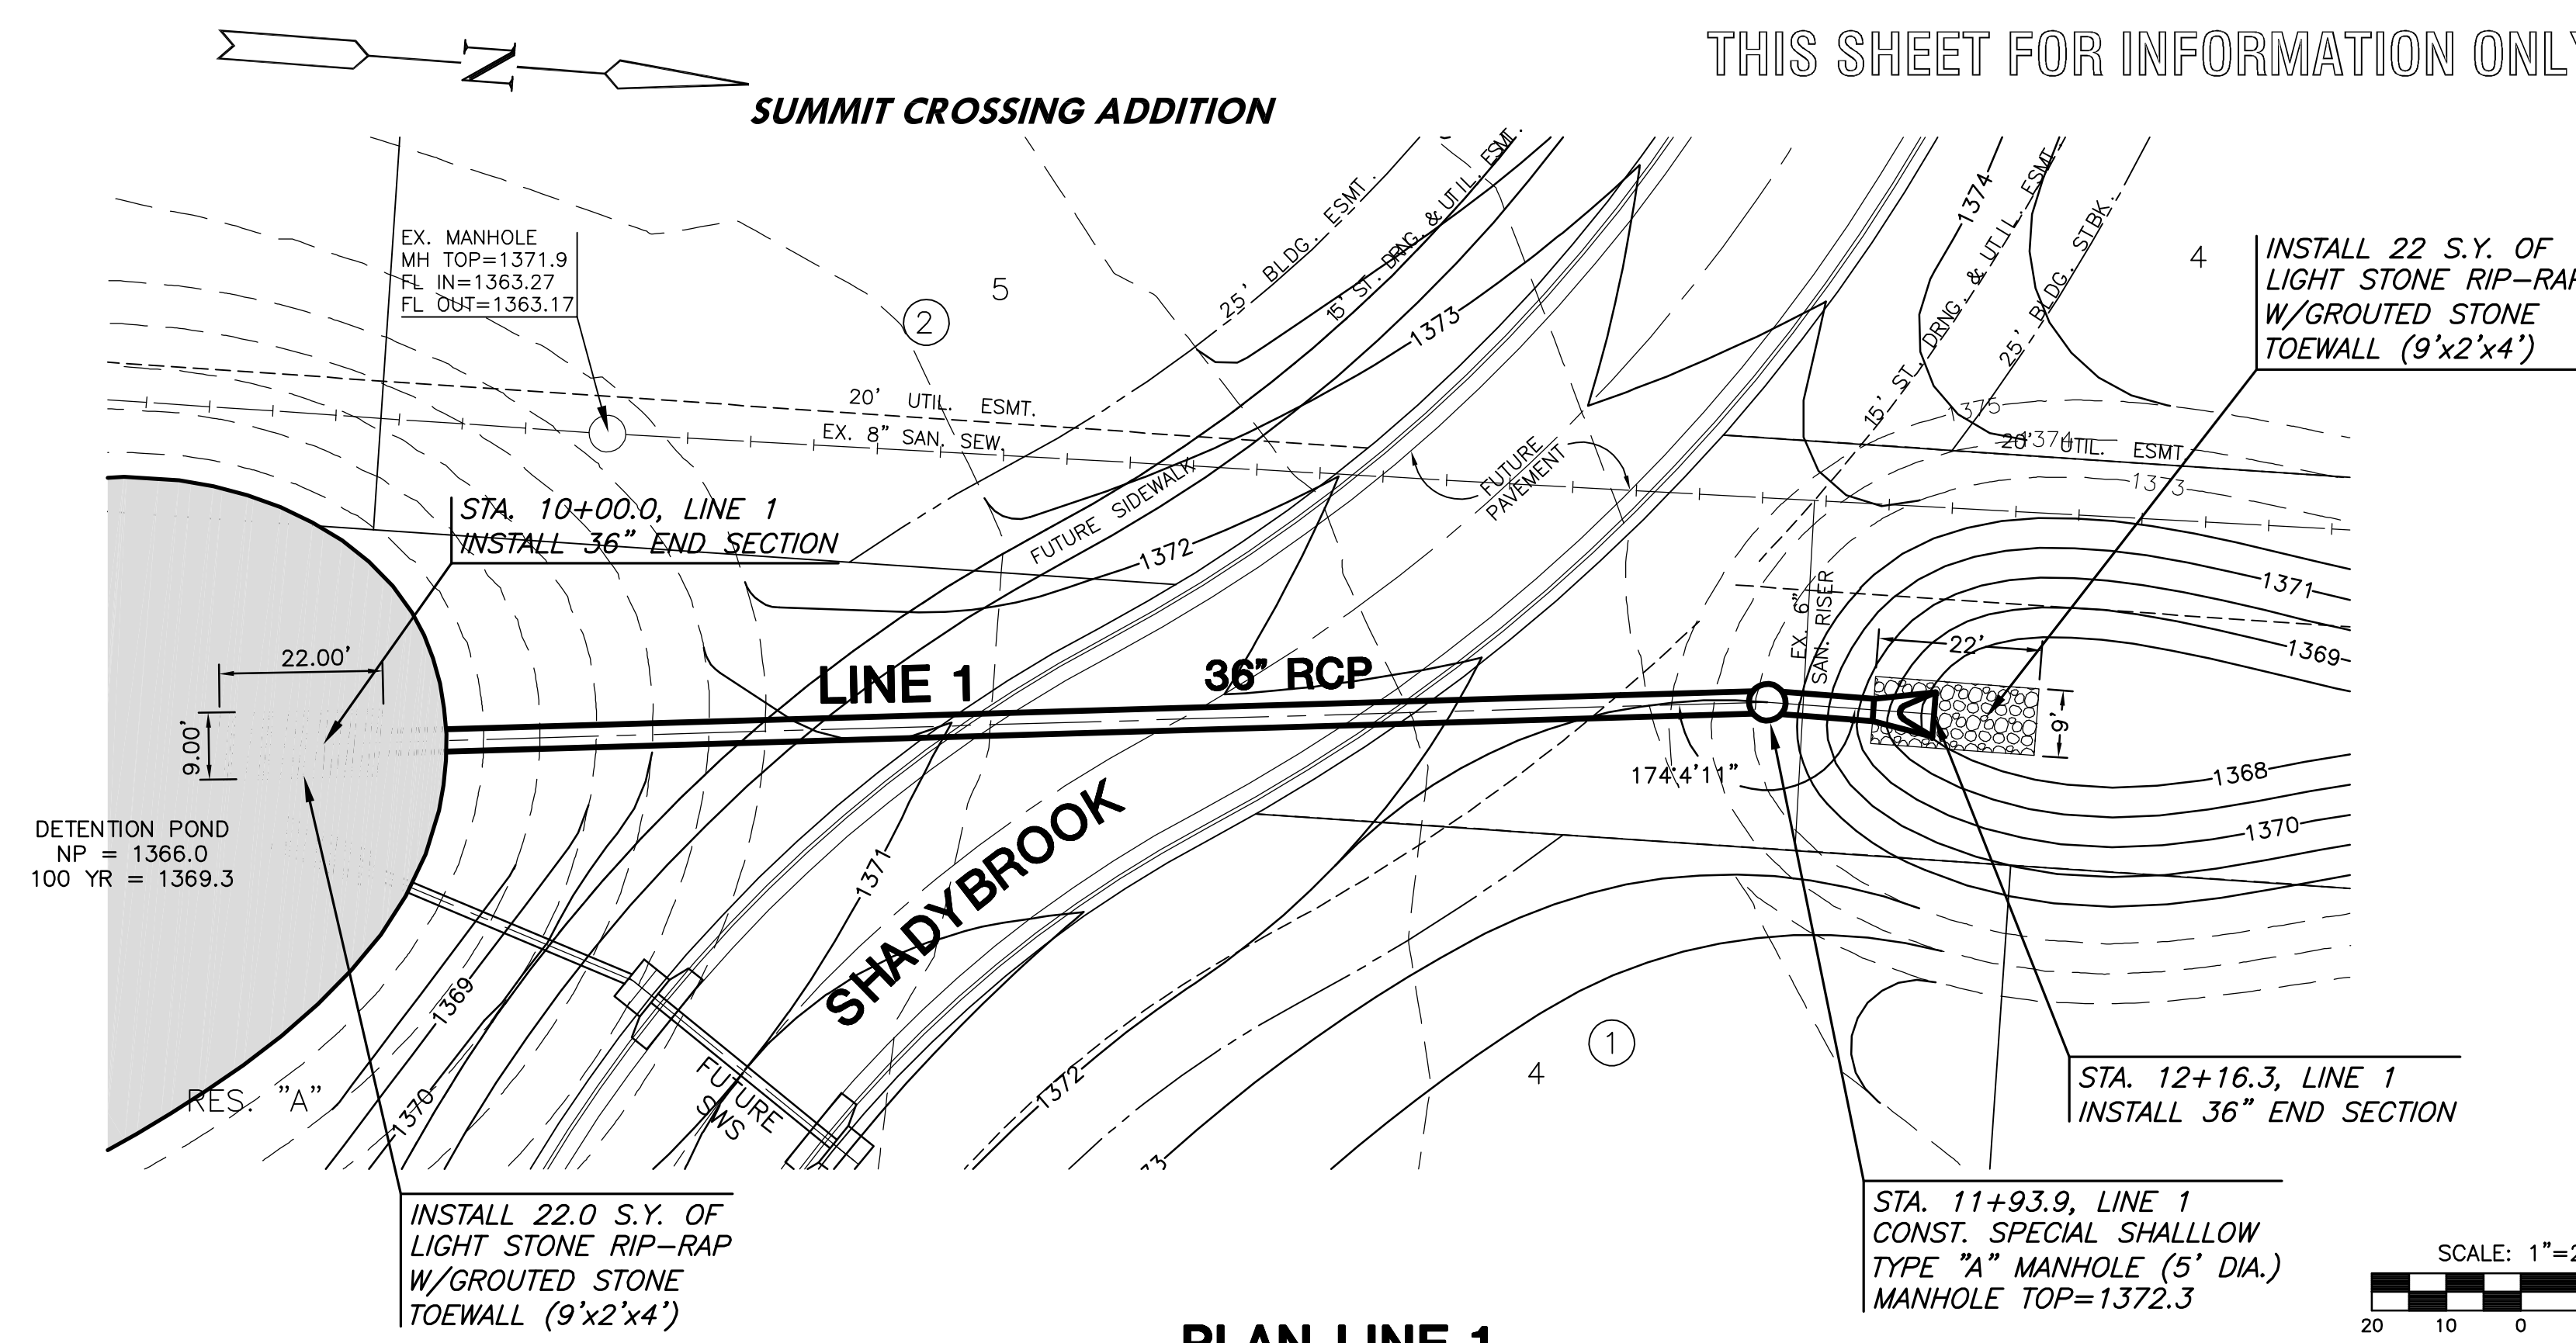

GRADING AND DRAINAGE PLANS
SUMMIT CROSSING
WICHITA, KANSAS

SWS LINE 1 AND WEIR
SHEET TITLE
PROJECT NUMBER
08542

DESIGN BY: MKEC
DRAWN BY: MKEC
CHECKED BY: GJA

ISSUED: May 2010
REVISED:

SHEET NO.
4 of 11

PLOTTED: Wednesday, May 05, 2010 @ 09:58AM

J:\CIVIL\08542\WORK\GRD\PHASE2\BND\08542_01.DWG