
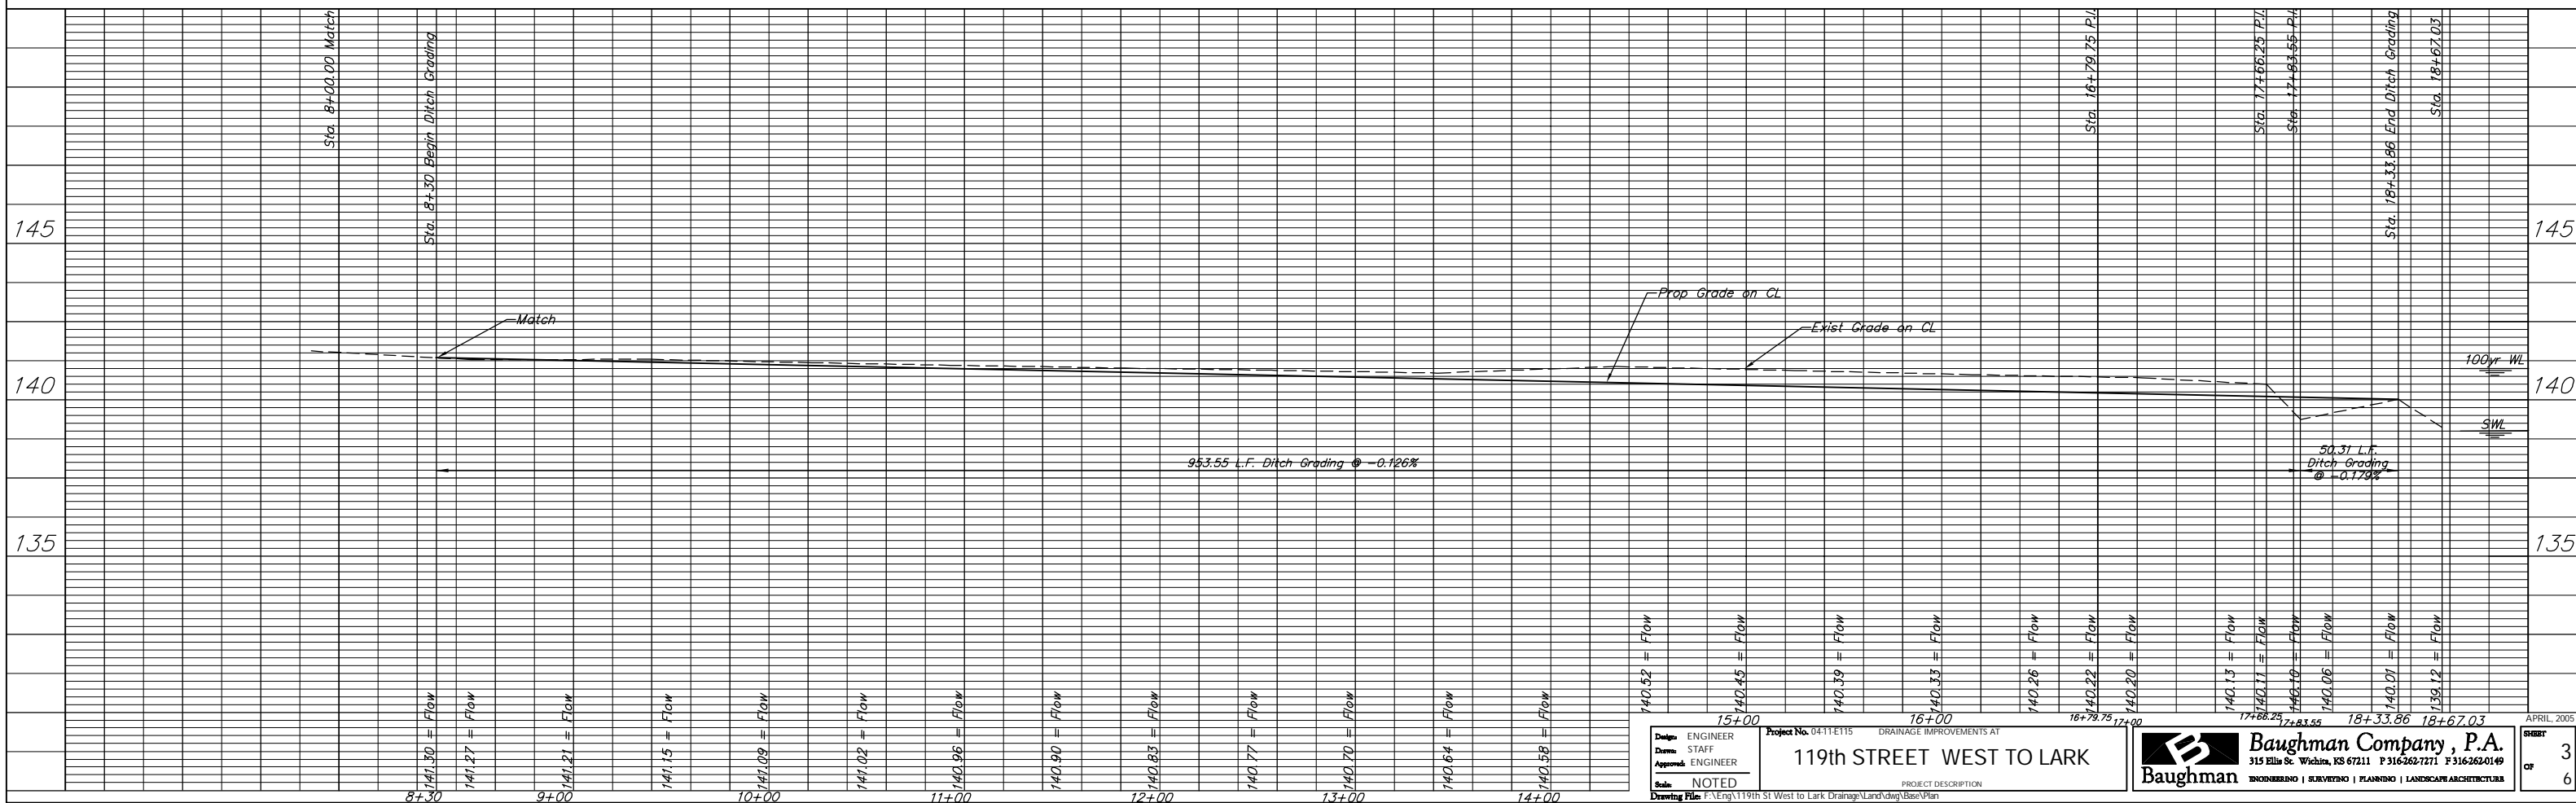
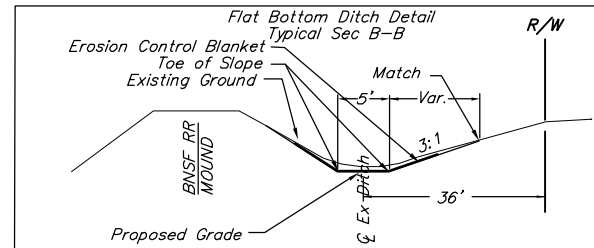


Sta. 8+50.00 Begin Ditch Grading (E)
Match Existing Grade FL=141.30

Install 1787 S.Y. SC150 Erosion Control Blanket
Product of North American Green (16' Wide)

SCALE:
1" = 40' HORIZONTAL
1" = 2.5' VERTICAL

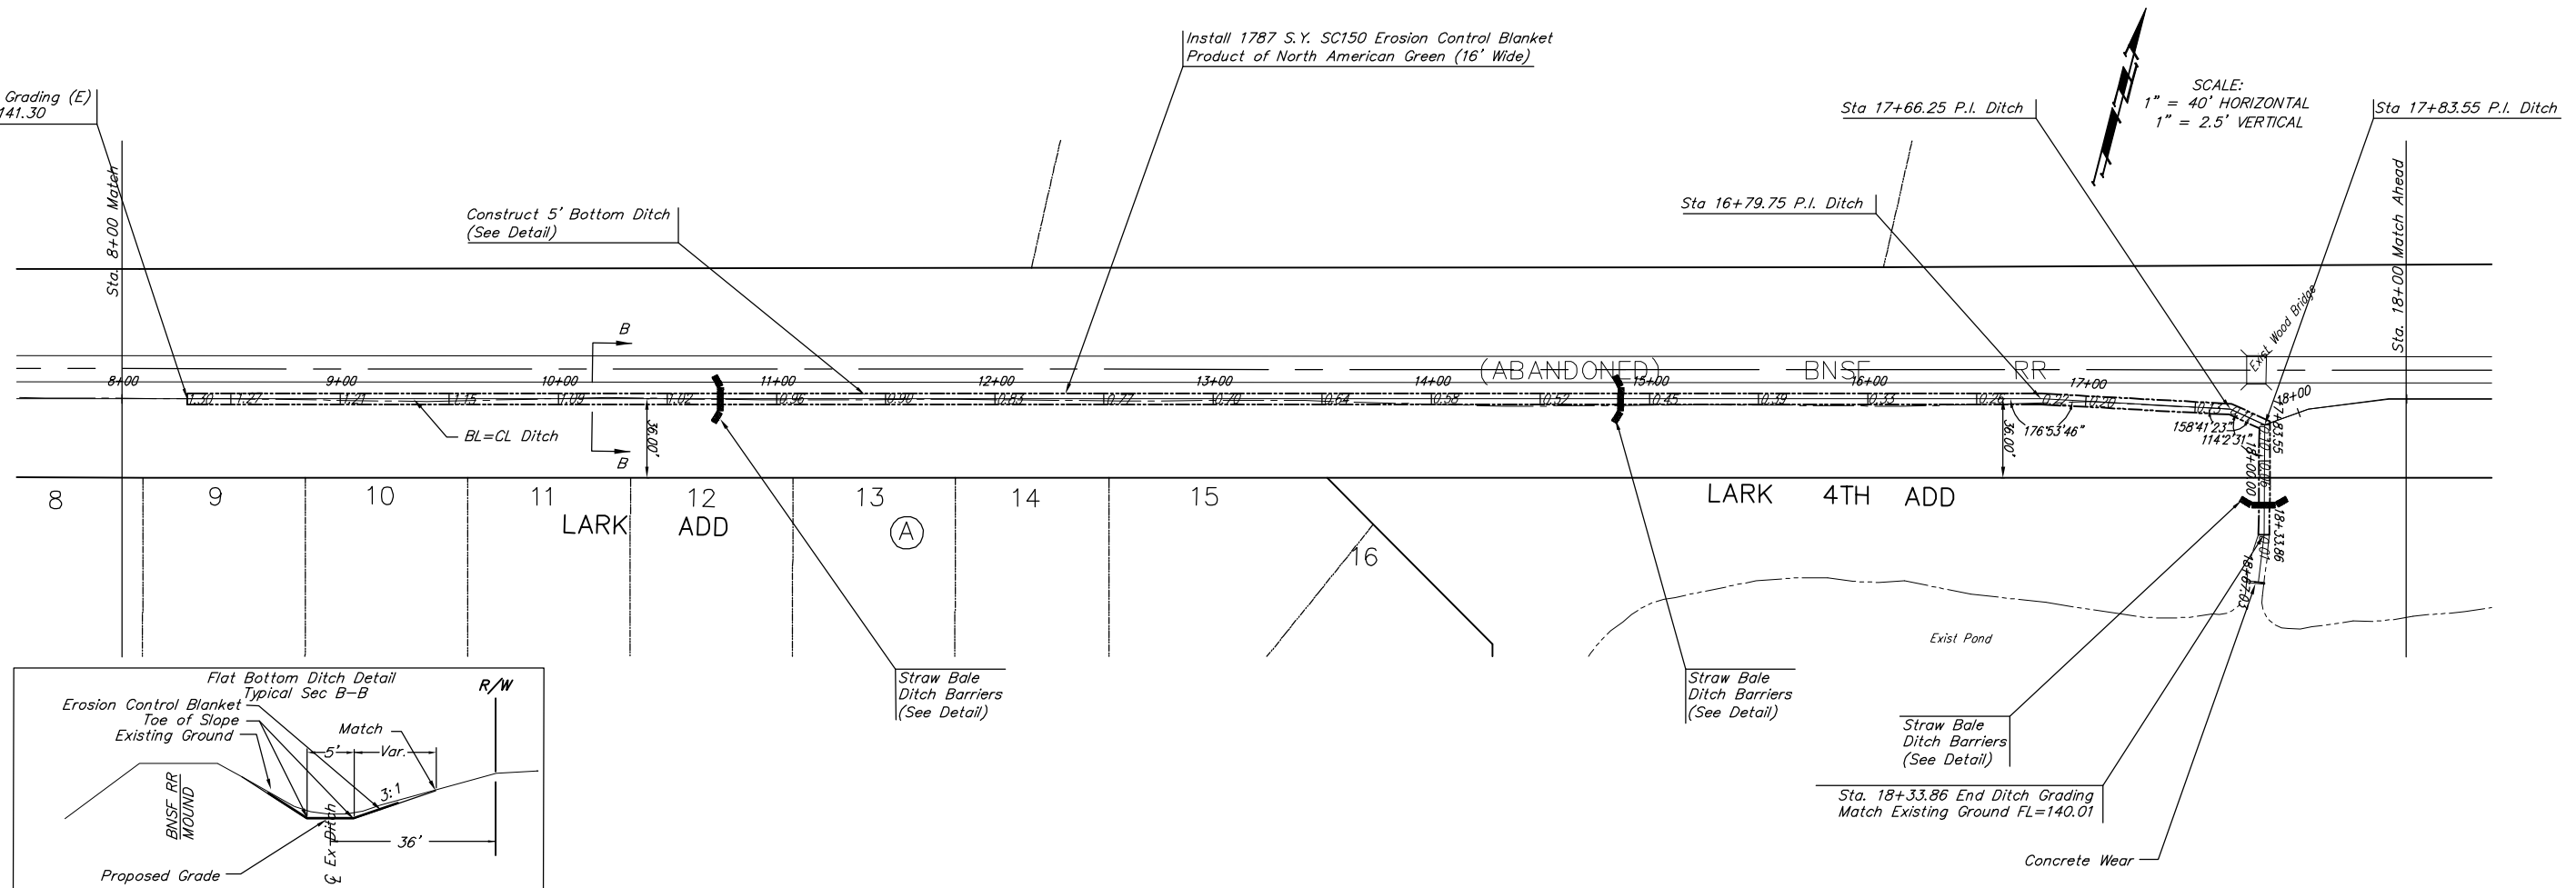

Project No. 0411E115 DRAINAGE IMPROVEMENTS AT
119th STREET WEST TO LARK
 DESIGNER: ENGINEER
 DRAWN: STAFF
 APPROVED: ENGINEER
 SCALE: NOTED
 DRAWING FILE: F:\Eng\119th St West to Lark Drainage\Land\dwg\Bso\Plan

Baughman Company, P.A.
 315 Ellis St. Wichita, KS 67211 P 316-262-1271 F 316-262-0149
 ENGINEERING | SURVEYING | PLANNING | LANDSCAPE ARCHITECTURE

APRIL 2005
 SHEET 3 OF 6