

REGION NO.	STATE	NUMBER	YEAR	NUMBER	SHEETS
7	KANSAS	87N-0385-01	2006	6	43

NOTE:
 THE SOUTH LEG OF MCLEAN INTERSECTS PAWNEE AT:
 STA 17+26.47 (PAWNEE) = STA 30+00.00 (MCLEAN)
 THE NORTH LEG OF MCLEAN INTERSECTS PAWNEE AT:
 STA 17+40.47 (PAWNEE) = STA 39+93.36 (MCLEAN)

THE CONTRACTOR SHALL MILL THE EXISTING ASPHALT MAT TO EXPOSE THE EXISTING CONCRETE. THE EXISTING CONCRETE JOINTS SHALL BE CLEANED AND SEALED. THE CONTRACTOR SHALL THEN LOCATE THE EXISTING CONCRETE JOINTS IN ORDER TO RE-ESTABLISH THE SAME FOR THE SAWING AND SEALING OF THE NEW ASPHALT. THE CONTRACTOR SHALL PROVIDE THE CITY OF WICHITA WITH AN ELECTRONIC COPY OF THE EXISTING JOINTS FOR ITS USE. THE BID ITEMS "CLEAN AND SEAL CONCRETE JOINTS" AND "SAW AND SEAL ASPHALT JOINTS" SHALL INCLUDE ALL COSTS FOR THE CLEANING AND SEALING, SURVEYING, AND SAWING AND SEALING OF SAID JOINTS.


THE JOINTS IN EXISTING AND NEW CONCRETE PAVEMENTS TO BE OVERLAID SHALL BE CLEANED AND RE-SEALED WITH CRAFTCO 34201 JOINT SEALANT OR APPROVED EQUIVALENT IN CONFORMANCE WITH THE CITY OF WICHITA STANDARD SPECIFICATIONS. THE INSTALLED SEALANT SHOULD BE RECESSED 1/8" BELOW THE CONCRETE SURFACE. CONTRACTOR SHALL BE CAREFUL TO AVOID CONTACT OF THE SEALANT WITH THE CONCRETE SURFACE. IF SUCH CONTACT OCCURS, THE SEALANT SHALL BE COMPLETELY REMOVED. SPREADING-OUT EXCESS SEALANT ACROSS THE PAVEMENT SURFACE (TO SQUEEGY) WILL NOT BE ALLOWED.



PPCo. Addition #2

M and B Addition

Schallmo Addition

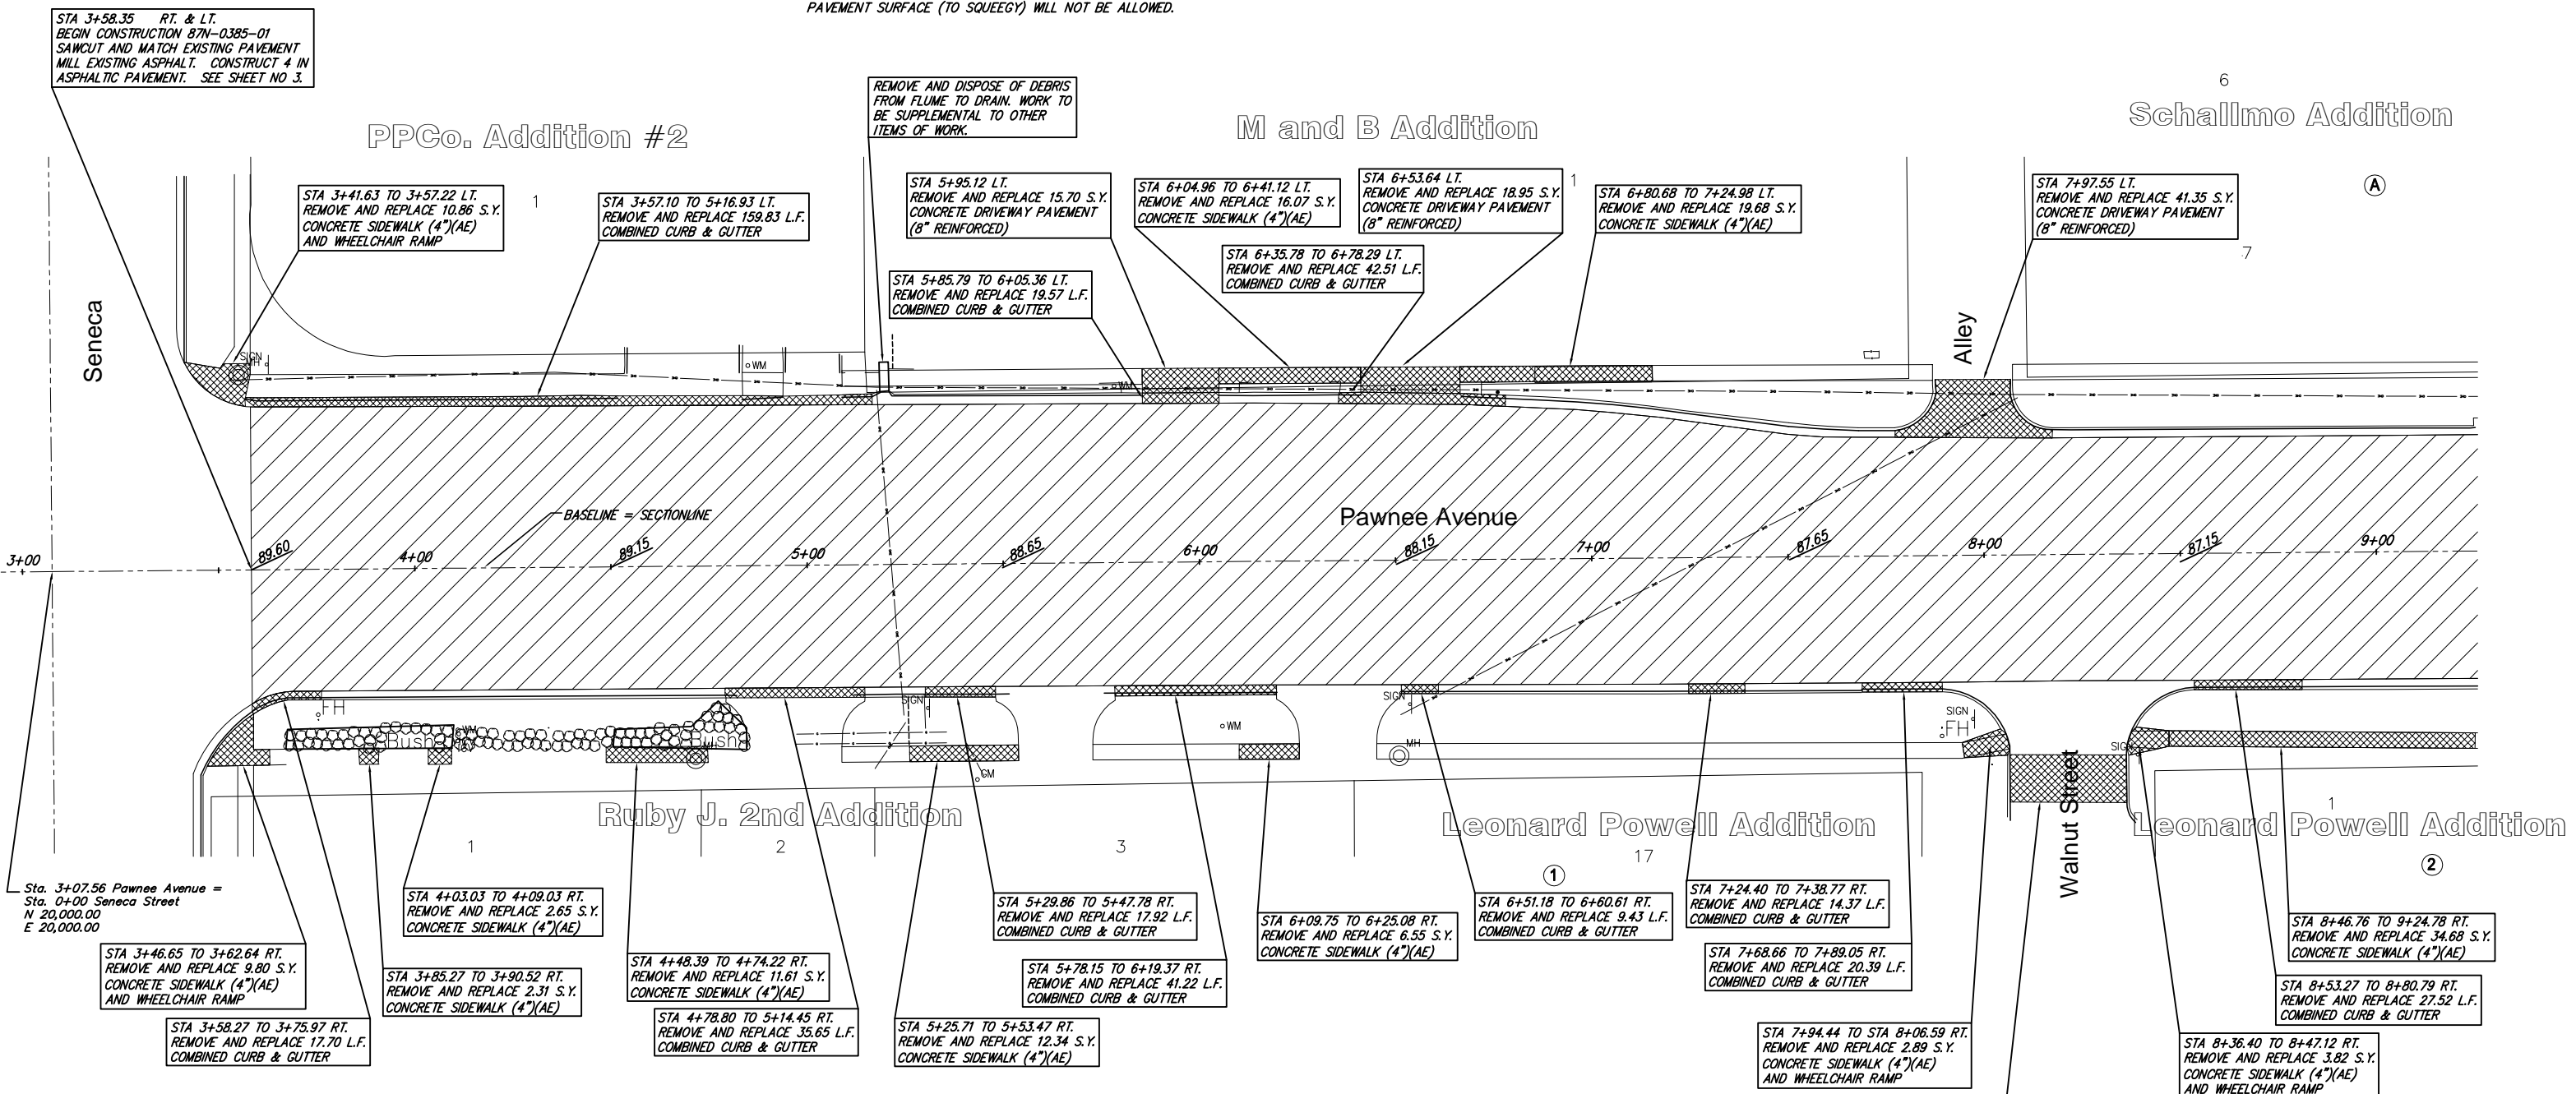

Sta. 3+07.56 Pawnee Avenue =
 Sta. 0+00 Seneca Street
 N 20,000.00
 E 20,000.00

LEGEND

- Curb and gutter and Sidewalk removal and replacement
- Mill existing asphaltic surface (approx. 4")
- Excavate and Replace Concrete Jts. as necessary
- Clean and Seal new and existing concrete joints
- Construct Asphaltic Surface Course
- Saw and Seal Joints

THE CONTRACTOR SHALL REPLACE ALL TRAFFIC LOOPS THAT ARE MILLED OUT AT PAWNEE AND SENECA WITH THE APPROPRIATE VIDEO DETECTION EQUIPMENT. THIS WORK WILL BE DONE IN ACCORDANCE WITH THE CITY OF WICHITA STANDARD SPECIFICATIONS. THE COST OF THIS WORK SHALL BE SUBSIDIARY TO THE BID ITEM "TRAFFIC SIGNALIZATION"

**Pawnee and McLean Improvements
 West Paving Plan
 WICHITA, KANSAS**

Ruggles & Bohm, P.A.
 Engineering, Surveying, Land Planning

924 North Main
 Wichita, Kansas 67203
 www.rbkansas.com

(316) 264-8008
 (316) 264-4621 fax
 E-mail: info@rbkansas.com

DESIGN: PDC
 DRAWN: MLP
 REVIEW: June 25, 2006
 UTILITY:

DATE: Mar. 14, 2006

SHEET 6 OF 43