



**PAVING AND INCIDENTAL DRAINAGE PLANS FOR
AVALON PARK 3RD ADDITION
PHASE 2**

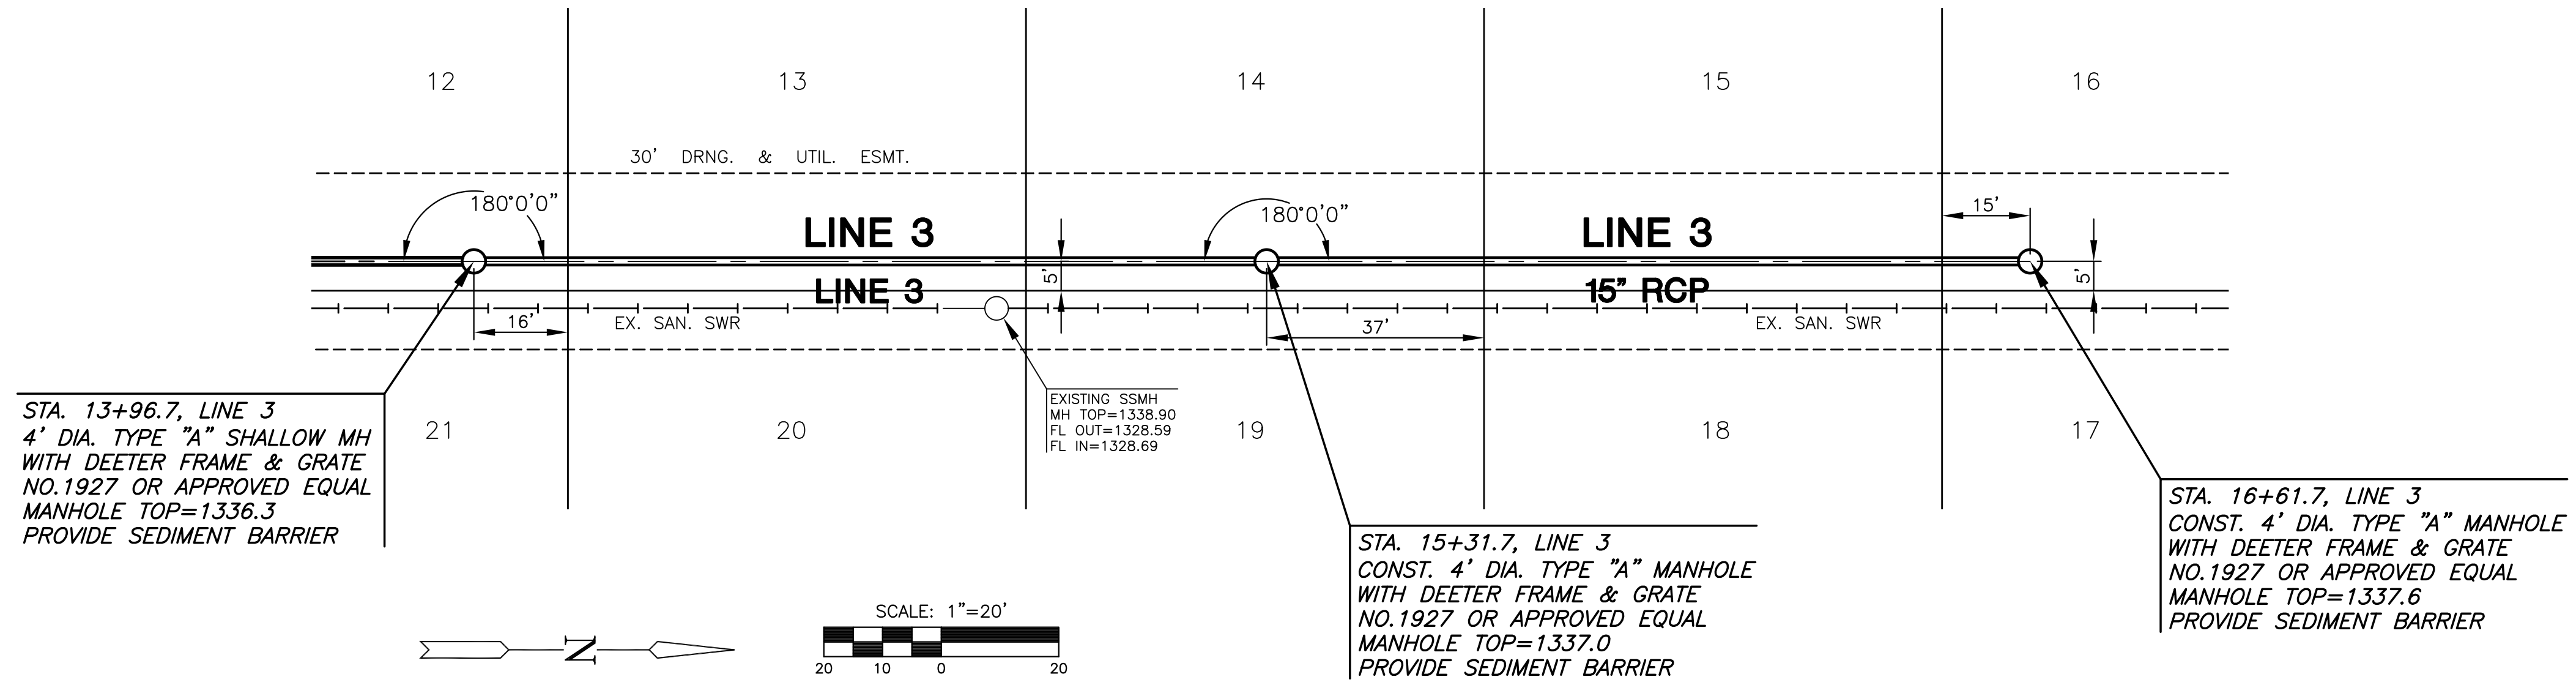

**PLAN LINE 3
PROFILE LINE 3**

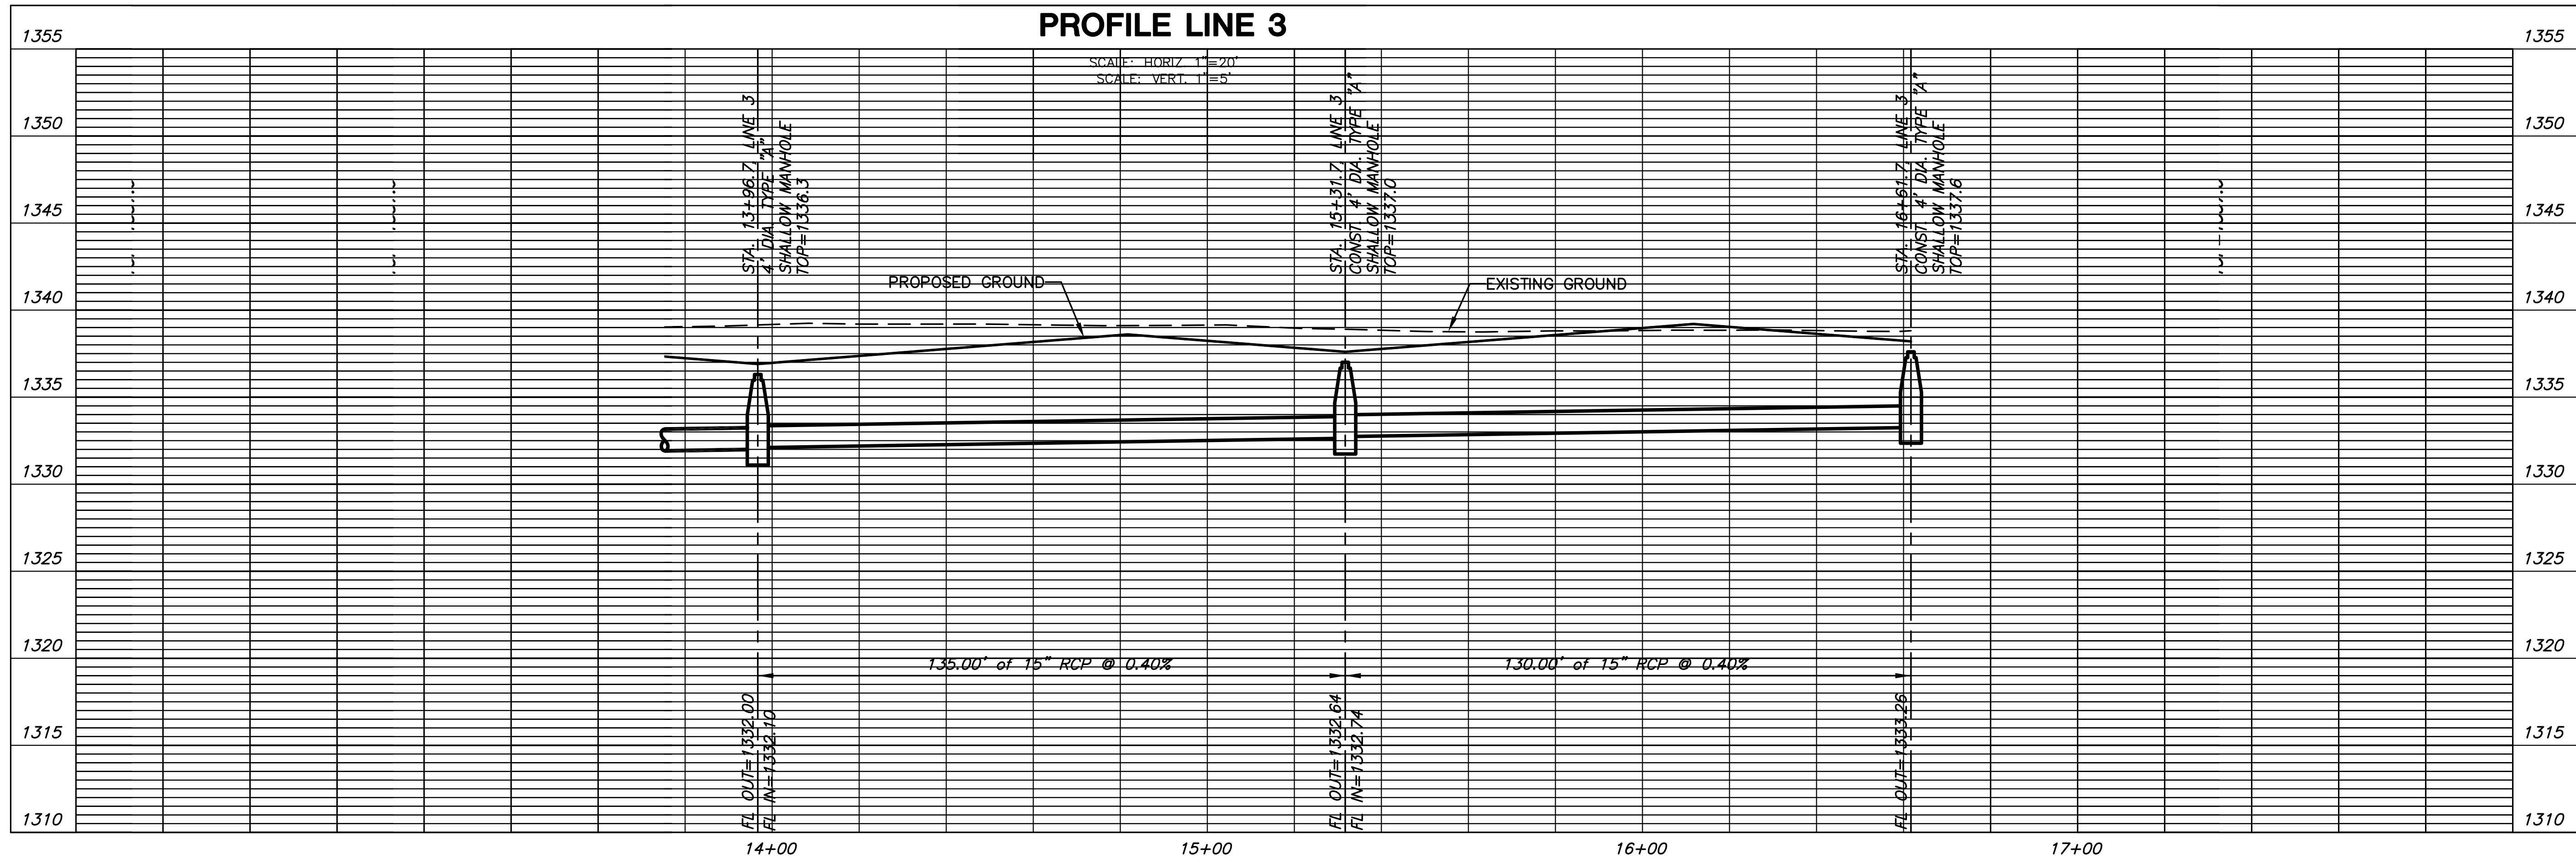

LINE 3

SHEET TITLE
PROJECT NUMBER
10228

DFL / JWC / GJA
DESIGNED / DRAWN / CHECKED

ISSUED
January 2011

REVISED

SHEET NO.

18 of 35