



STATE	PROJECT NO.	YEAR	SHEET NO.	TOTAL SHEETS
KANSAS	472 84614	.	92	534

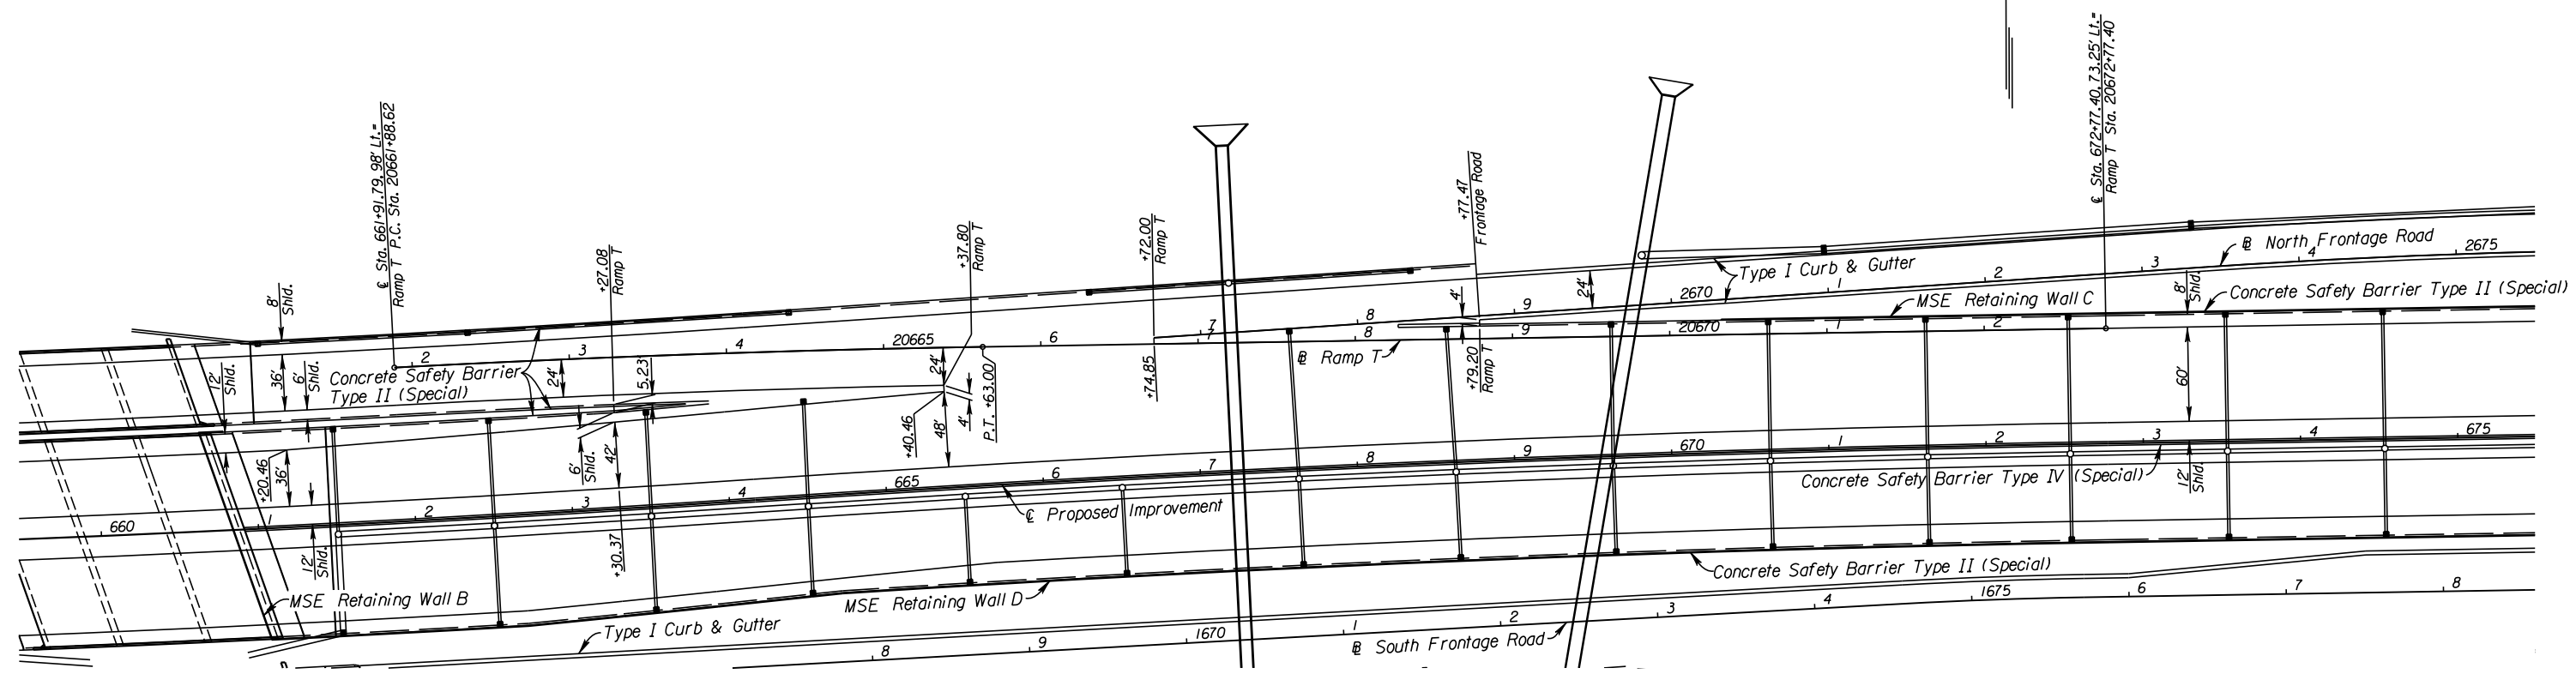

See Sh. No's. 102-130 for SWS Plans.

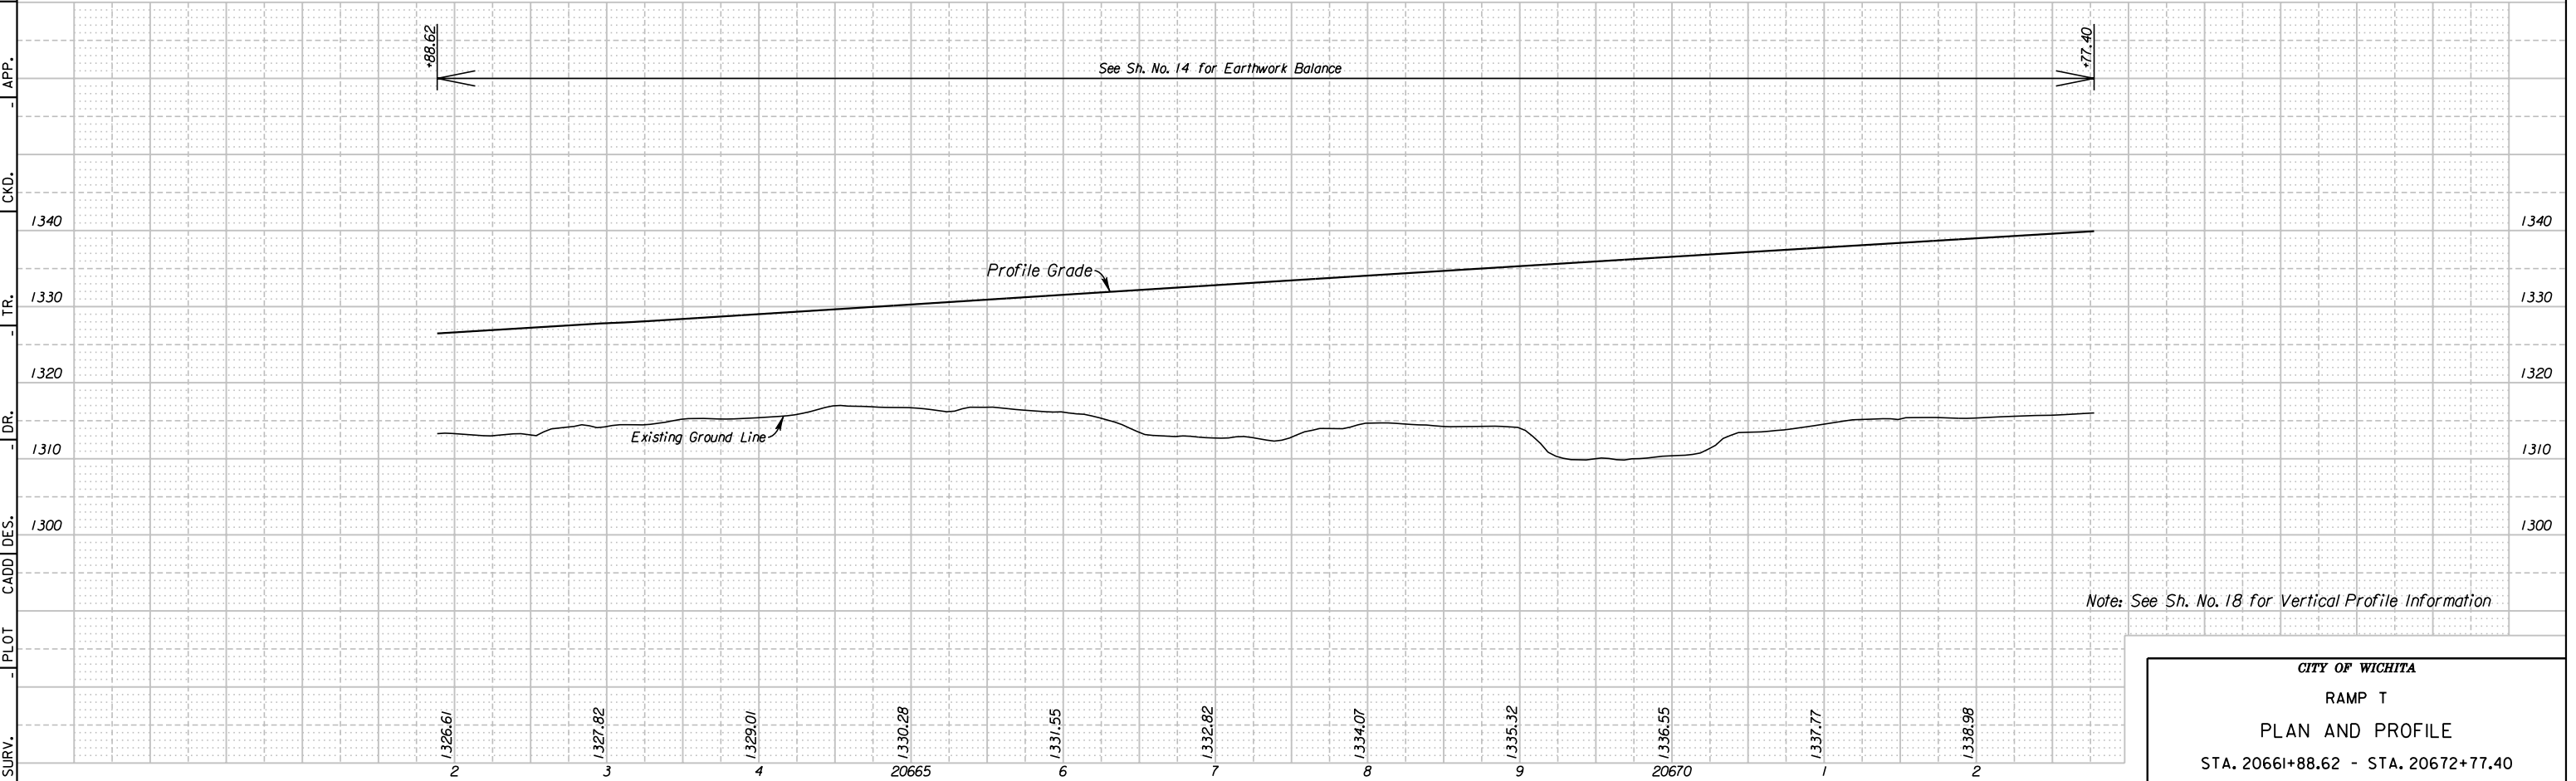

Note: See Sh. No. 18 for Vertical Profile Information

CITY OF WICHITA
RAMP T
PLAN AND PROFILE
STA. 20661+88.62 - STA. 20672+77.40

10:43:19 AM
 2/9/2011
 I:\35766A\Cadd\Sheets\Roadway\Details\EK2RTPP.dgn
 SURV. - PLOT CADD DES. - TR. - CKD. - APP.