


| STATE | PROJECT NO. | YEAR | SHEET NO. | TOTAL SHEETS |
|--------|-------------|------|-----------|--------------|
| KANSAS | 472 84614 | - | 146 | 534 |

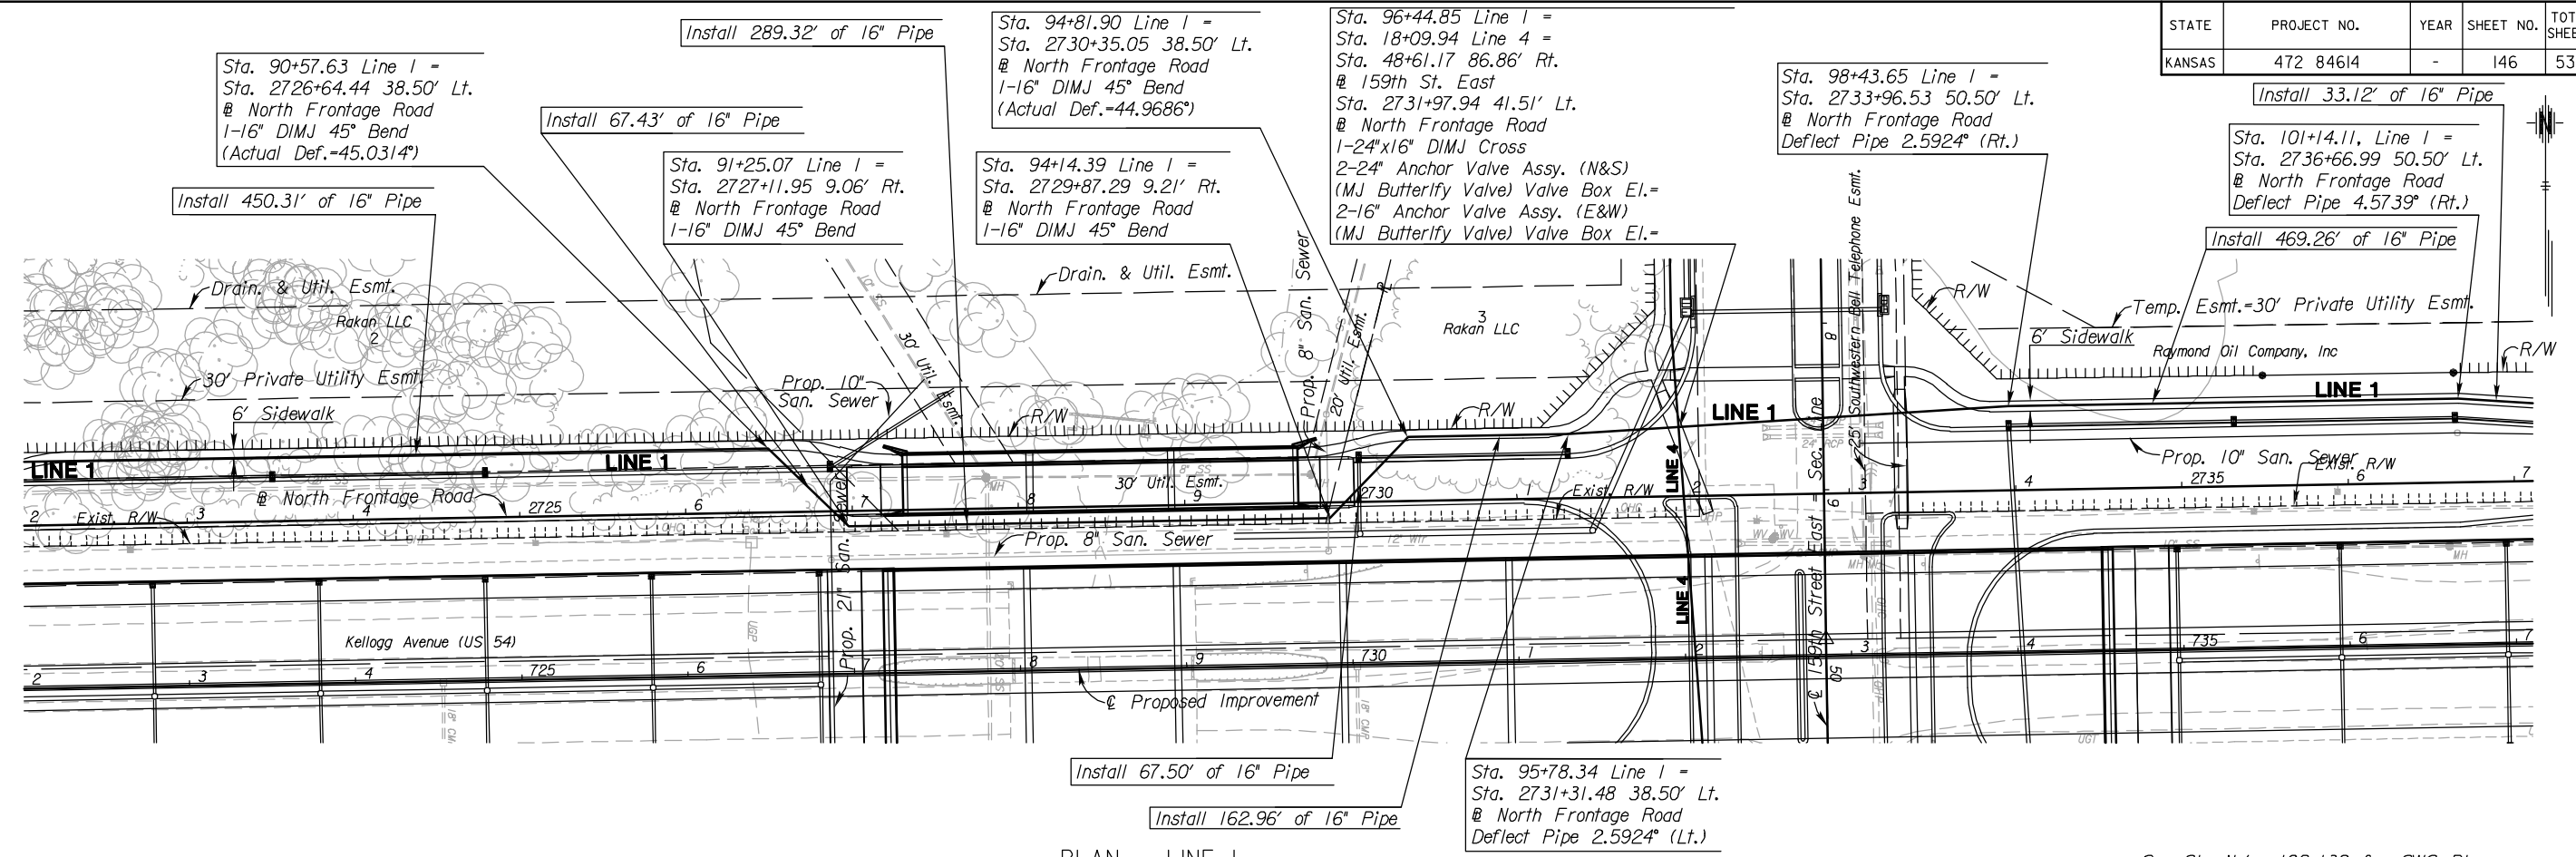

PLAN - LINE 1
SCALE: 1" = 50'
PROFILE - LINE 1
HORIZ: 1" = 50'
VERTICAL: 1" = 5'

See Sh. No's. 102-130 for SWS Plans.
See Sh. No's. 136-139 for San. Sewer Plans.

9:55 AM
 2/22/2011
 J:\CIVIL\07432\DWG\WTR\EK2WTR_PLAN\EK2ML_WL_P08.DWG
 SURV. - PLOT CADD DES. - DR. - TR. - CKD. - APP.

CITY OF WICHITA
 NORTH FRONTAGE ROAD
 WATER LINE I PLAN AND PROFILE
 STA. 2722+00 TO STA. 2737+00 LT.