

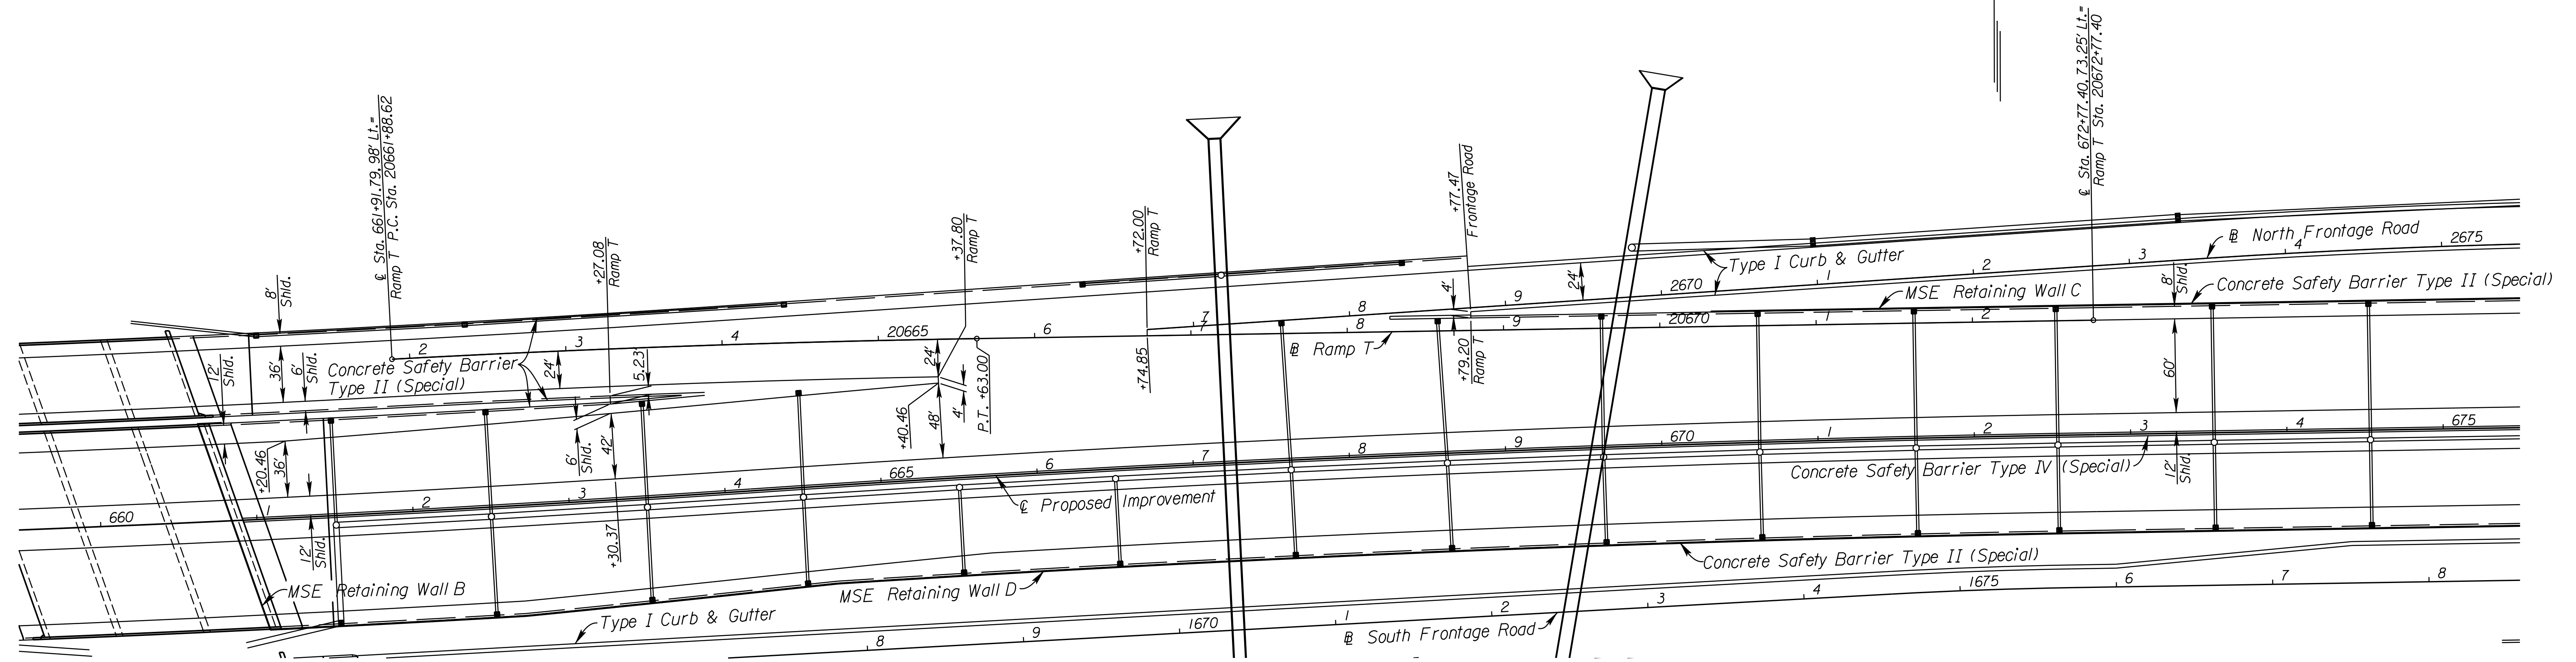


STATE	PROJECT NO.	YEAR	SHEET NO.	TOTAL SHEETS
KANSAS	472 84614	.	92	534

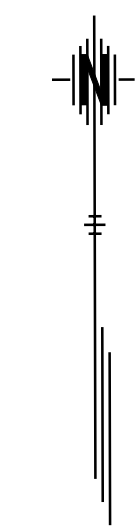

See Sh. No's. 102-130 for SWS Plans.

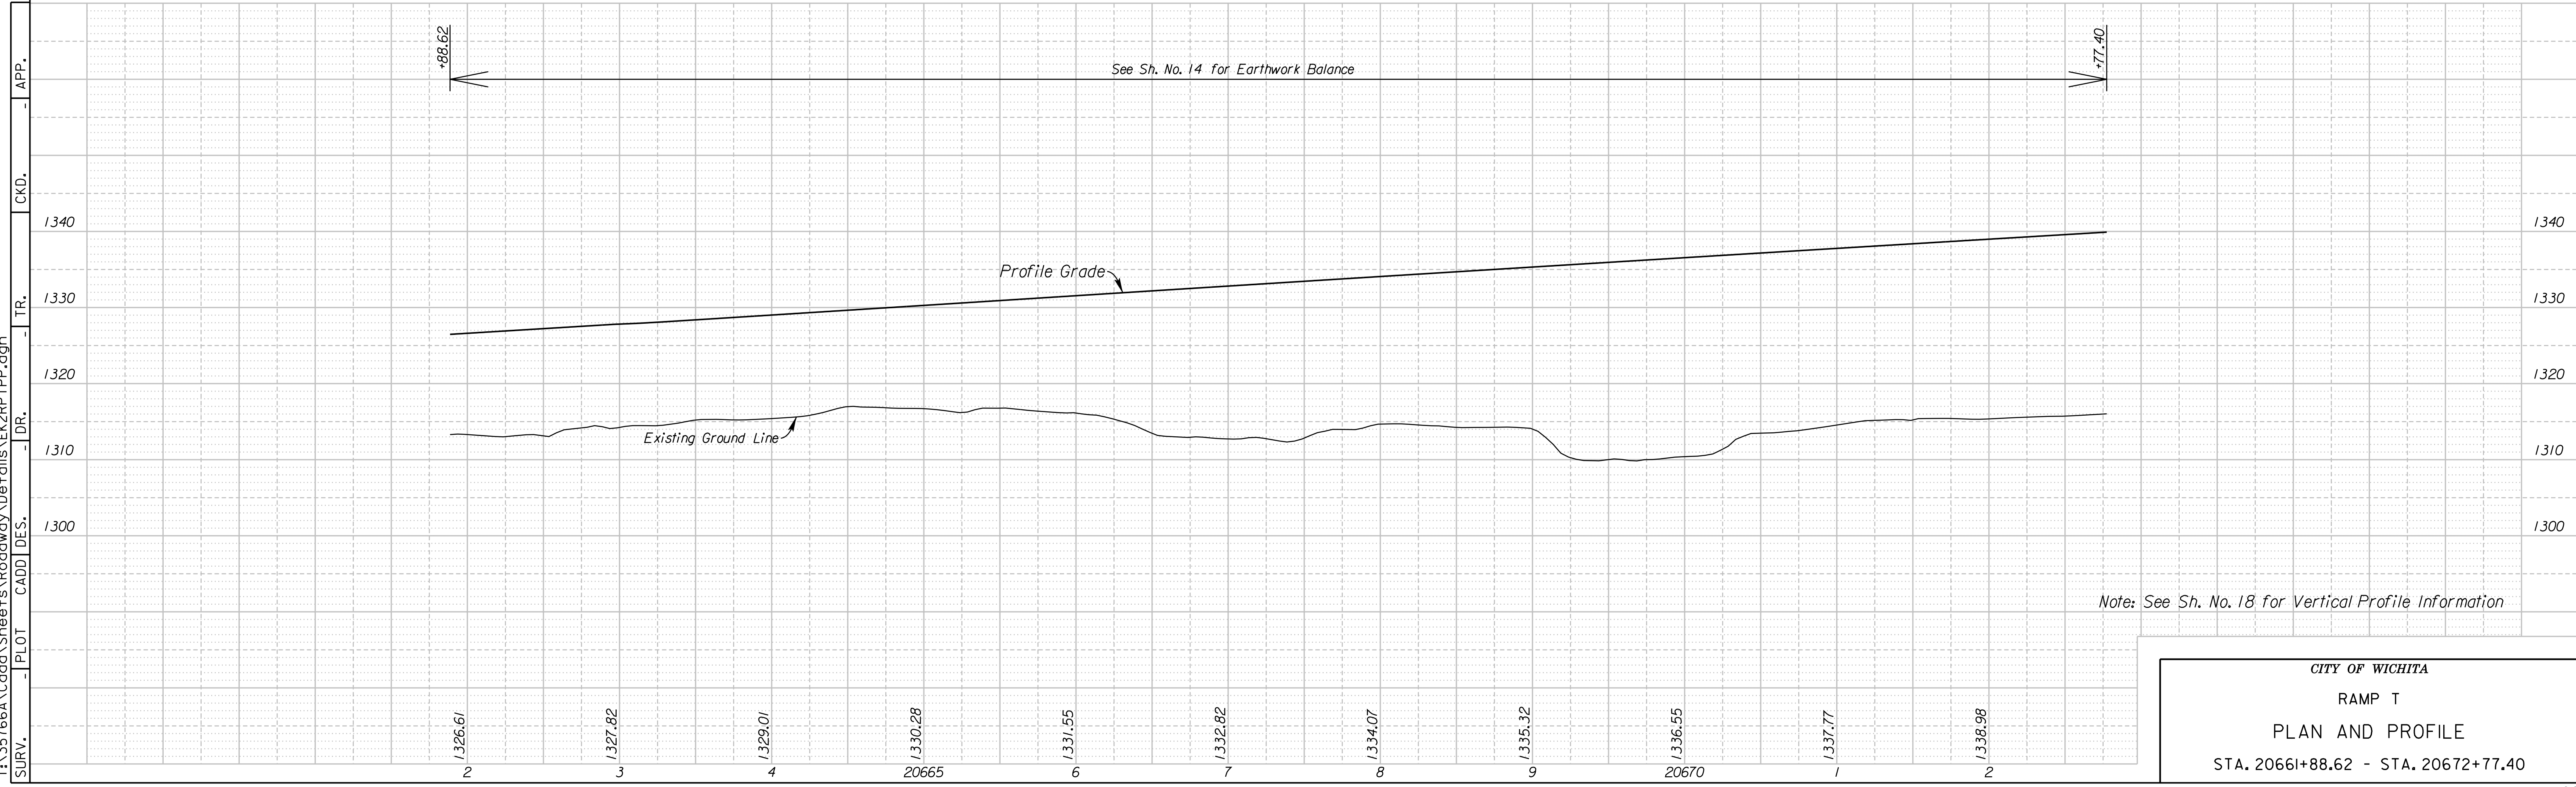

CITY OF WICHITA
 RAMP T
 PLAN AND PROFILE
 STA. 20661+88.62 - STA. 20672+77.40

11:30:47 AM
 2/9/20
 T:\35166A\Cadd\Sheets\Roadway\Details\EK2RTPPP.dgn
 SURV. PLOT CADD DES. DR. TR. CKD. APP.