


Habitat South Village Addition

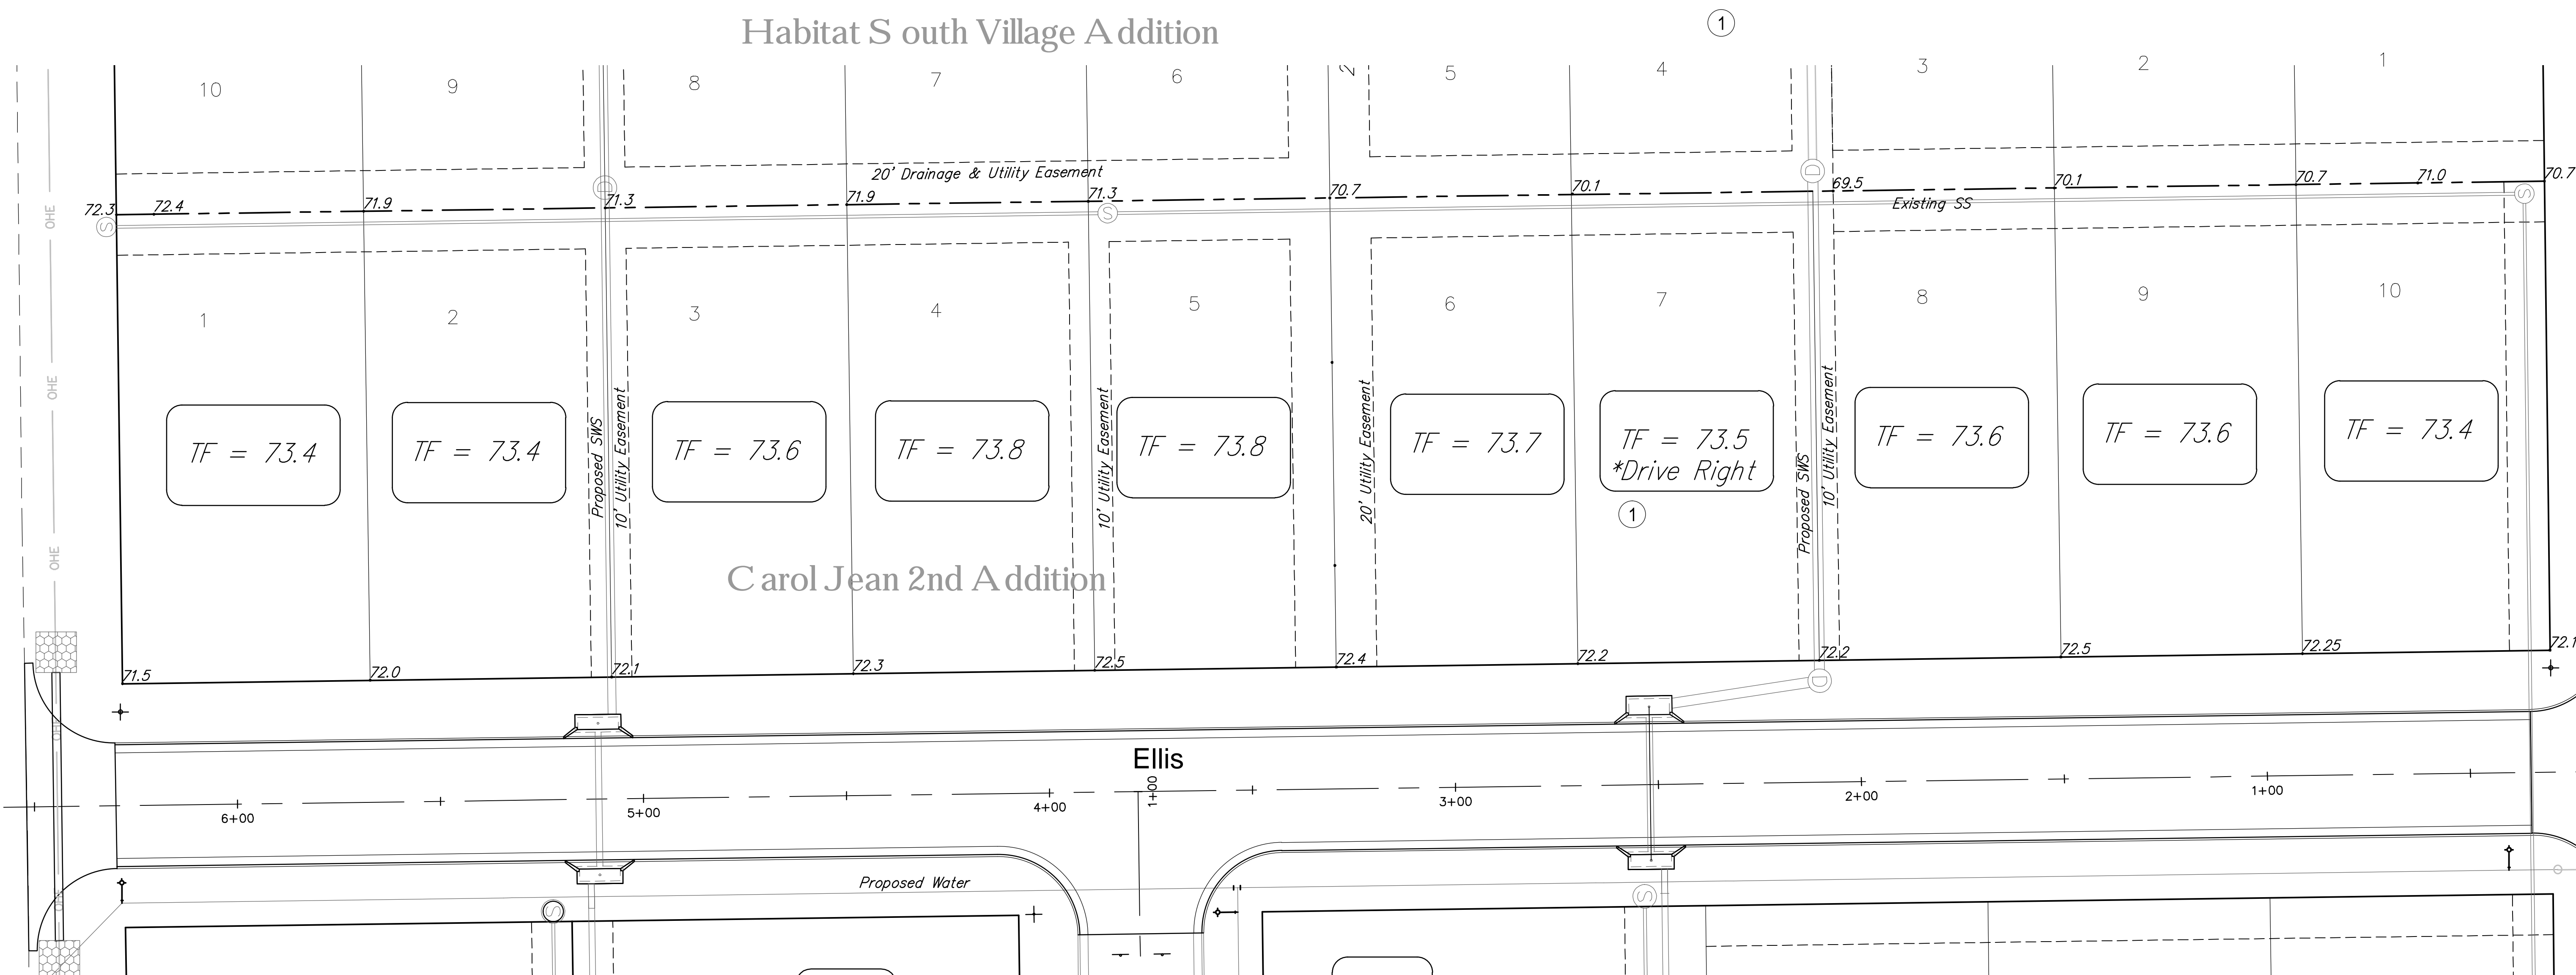

Carol Jean 2nd Addition

44th Street South

Habitat South Village Addition 4 Corner Lot Grading Plan WICHITA, KANSAS			
	Ruggles & Bohm, P.A. Engineering, Surveying, Land Planning		DESIGN: EJC DRAWN: EJC REVIEW: EJC
	924 North Main Wichita, Kansas 67203 www.rbkansas.com		(316) 264-8008 (316) 264-4621 fax E-mail: info@rbkansas.com
DRAWING FILE: Engg Base {4 Corner Grading}	PROJECT NUMBER: 207PPP	DATE: Dec. 20, 2010	SHEET: 12 OF 21