

PAVING PLANS
BERKELEY SQUARE FIRST ADDITION
HOME BANK & TRUST ADDITION


BERKELEY SQUARE PKWY
SHEET TITLE
472-84975
PROJECT NUMBER

DFL / DM / GJA
DESIGNED / DRAWN / CHECKED

ISSUED
August 2011

REVISED

SHEET NO.
7 of 21

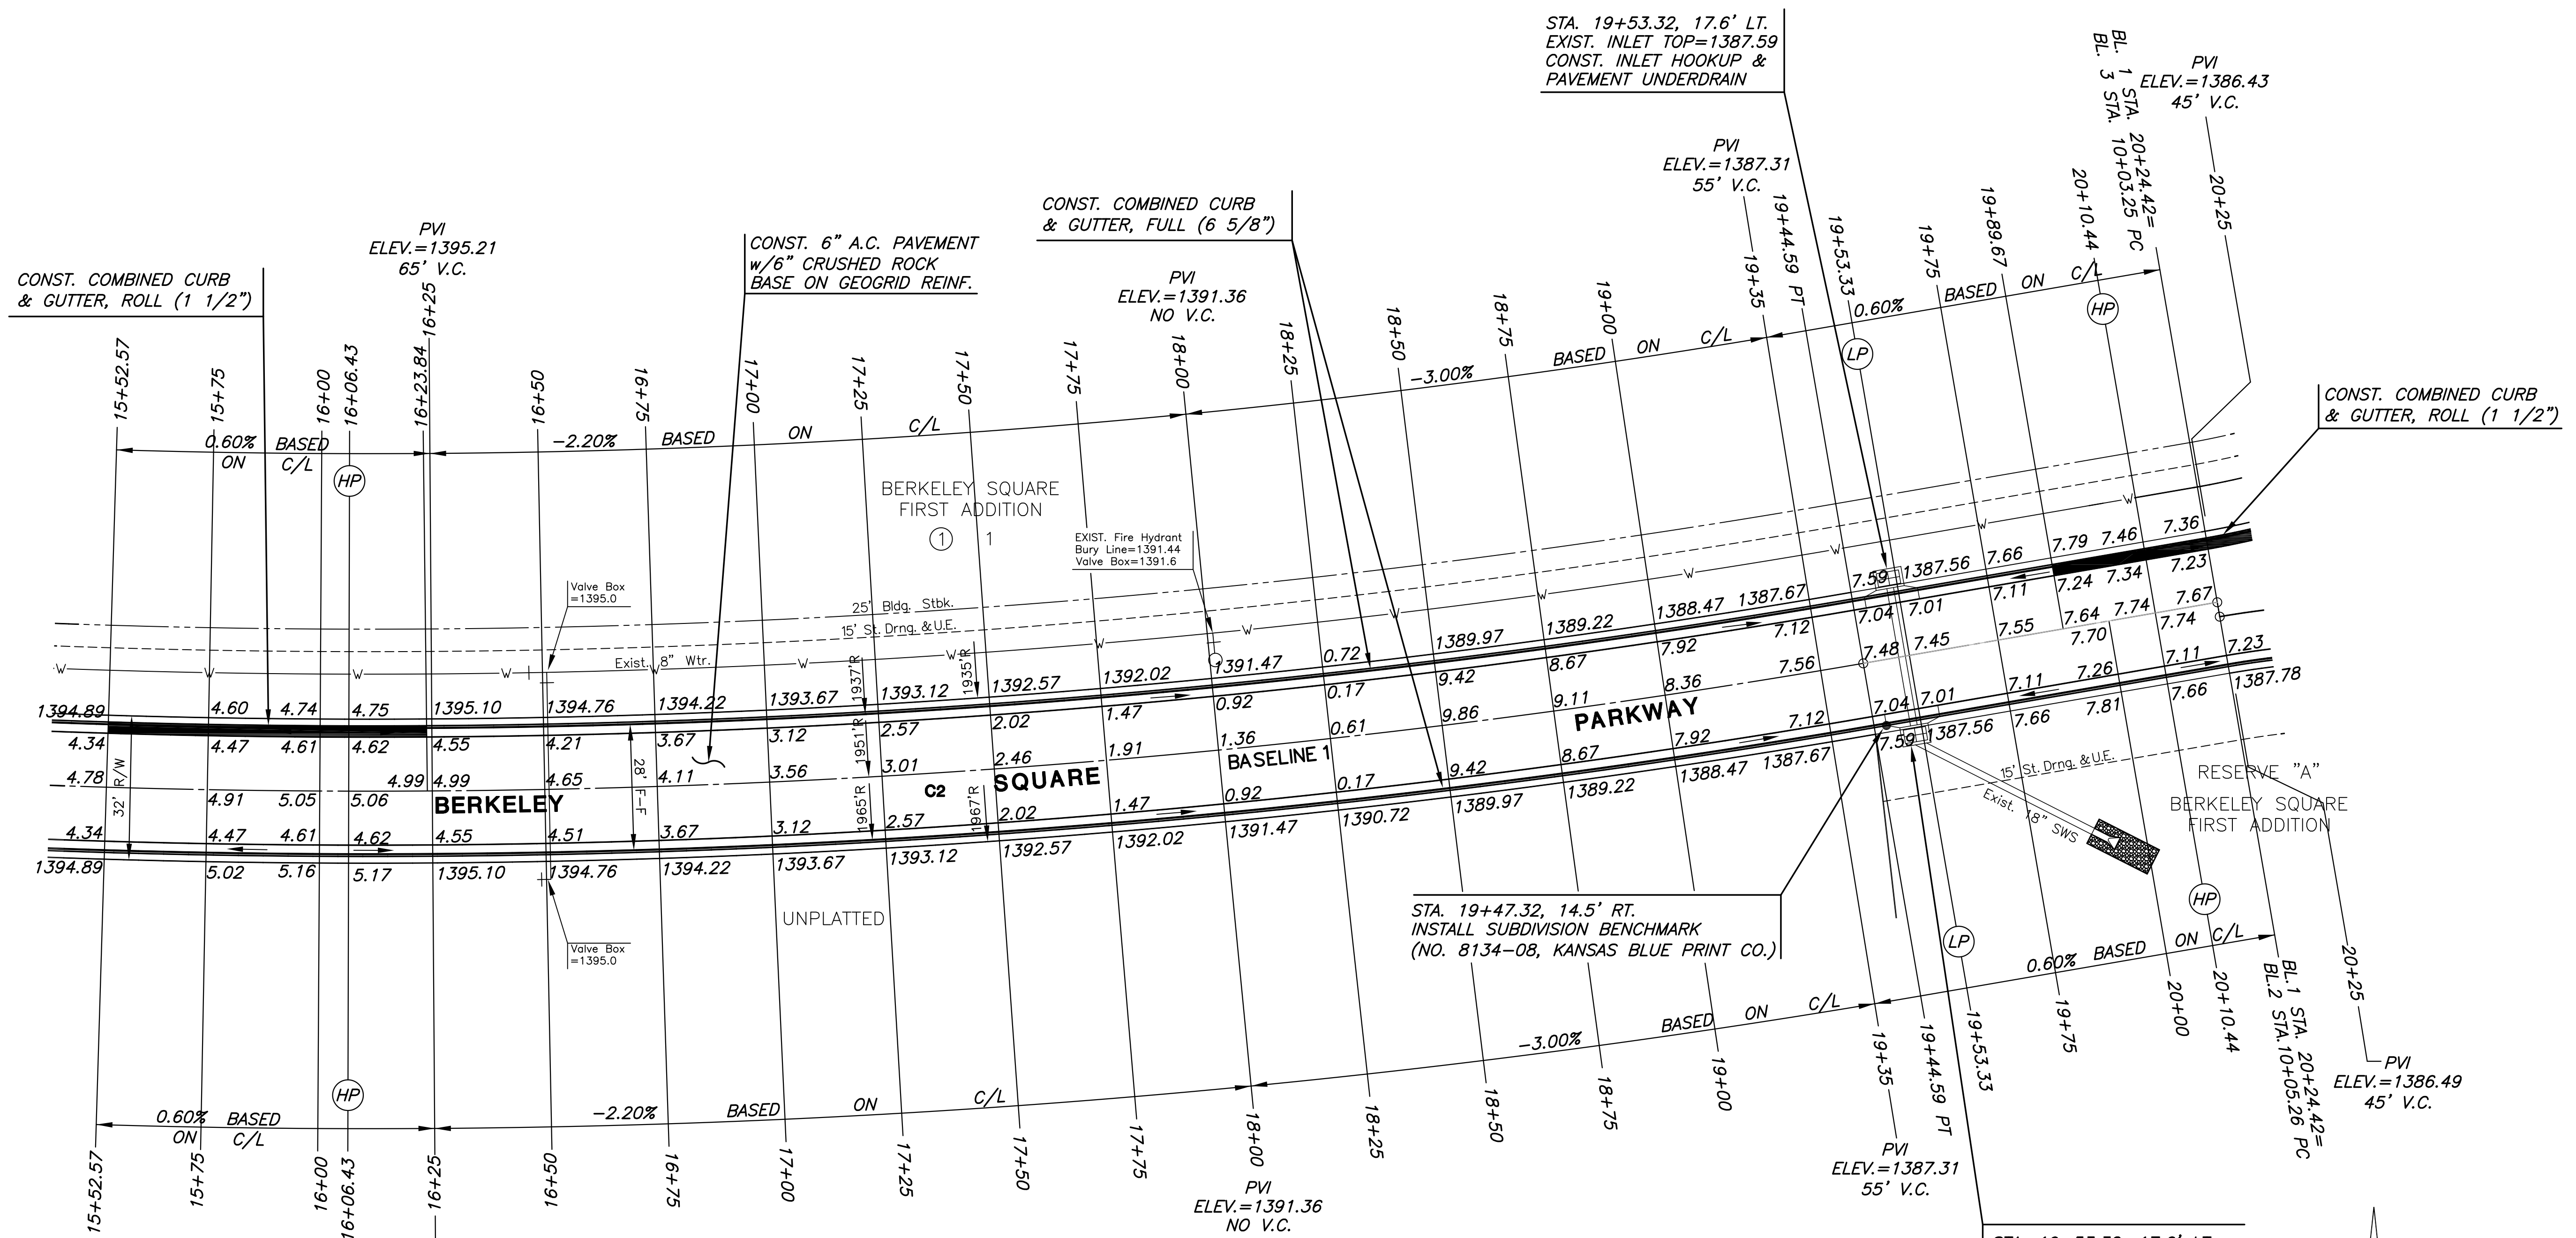


CURVE TABLE -- C2

$\Delta = 13^{\circ}23'16''$ $R = 1951.00'$ $T = 228.98'$ $L = 455.87'$ $LC = 454.84'$
CURVE DATA BASED ON CENTERLINE $\Delta / 2 = 06^{\circ}41'38''$

STATION	ARC	CHORD LENGTH		DEFLECTION	TOTAL DEFLECTION
		8' Off LtCb	8' Off RtCb		
14+88.72	-	-	-	00°00'00"	00°00'00"
15+00.00	11.28'	11.15'	11.41'	00°09'56"	00°09'56"
15+25.00	25.00'	24.72'	25.28'	00°22'02"	00°31'58"
15+50.00	25.00'	24.72'	25.28'	00°22'02"	00°53'59"
15+75.00	25.00'	24.72'	25.28'	00°22'02"	01°16'01"
16+00.00	25.00'	24.72'	25.28'	00°22'02"	01°38'02"
16+25.00	25.00'	24.72'	25.28'	00°22'02"	02°00'04"
16+50.00	25.00'	24.72'	25.28'	00°22'02"	02°22'05"
16+75.00	25.00'	24.72'	25.28'	00°22'02"	02°44'07"
17+00.00	25.00'	24.72'	25.28'	00°22'02"	03°06'09"
17+25.00	25.00'	24.72'	25.28'	00°22'02"	03°28'10"
17+50.00	25.00'	24.72'	25.28'	00°22'02"	03°50'12"
17+75.00	25.00'	24.72'	25.28'	00°22'02"	04°12'13"
18+00.00	25.00'	24.72'	25.28'	00°22'02"	04°34'15"
18+25.00	25.00'	24.72'	25.28'	00°22'02"	04°56'16"
18+50.00	25.00'	24.72'	25.28'	00°22'02"	05°18'18"
18+75.00	25.00'	24.72'	25.28'	00°22'02"	05°40'19"
19+00.00	25.00'	24.72'	25.28'	00°22'02"	06°02'21"
19+25.00	25.00'	24.72'	25.28'	00°22'02"	06°24'22"
19+44.59	19.59'	19.37'	19.81'	00°17'16"	06°41'38"

Def/Ft = 0.88102 Min.

- NOTES:
- ELEVATIONS SHOWN ALONG CURB & GUTTER ARE TO FLOWLINE AND TOP OF CURB UNLESS OTHERWISE NOTED.
 - ALL DIMENSIONS ARE TO FACE OF CURB UNLESS OTHERWISE NOTED.
 - ALL PVI AND VERTICAL CURVE INFORMATION IS BASED ON CENTERLINE UNLESS OTHERWISE NOTED.

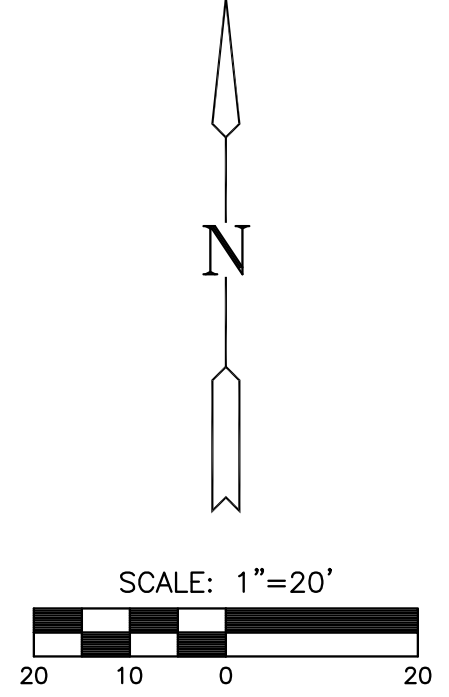

- STREET SIGN & SIGN LOCATION (SEE SIGN ASSEMBLY TABLE FOR TYPE & STATION OF SIGN)
- FLOW ARROW

PLOTTER: Tandy, August 30, 2011 @ 11:02AM

J:\CIVIL\10572 - BERKELEY SQUARE\DWG\PAV\10572_E2.DWG