



PAVING PLANS
BERKELEY SQUARE FIRST ADDITION
HOME BANK & TRUST ADDITION

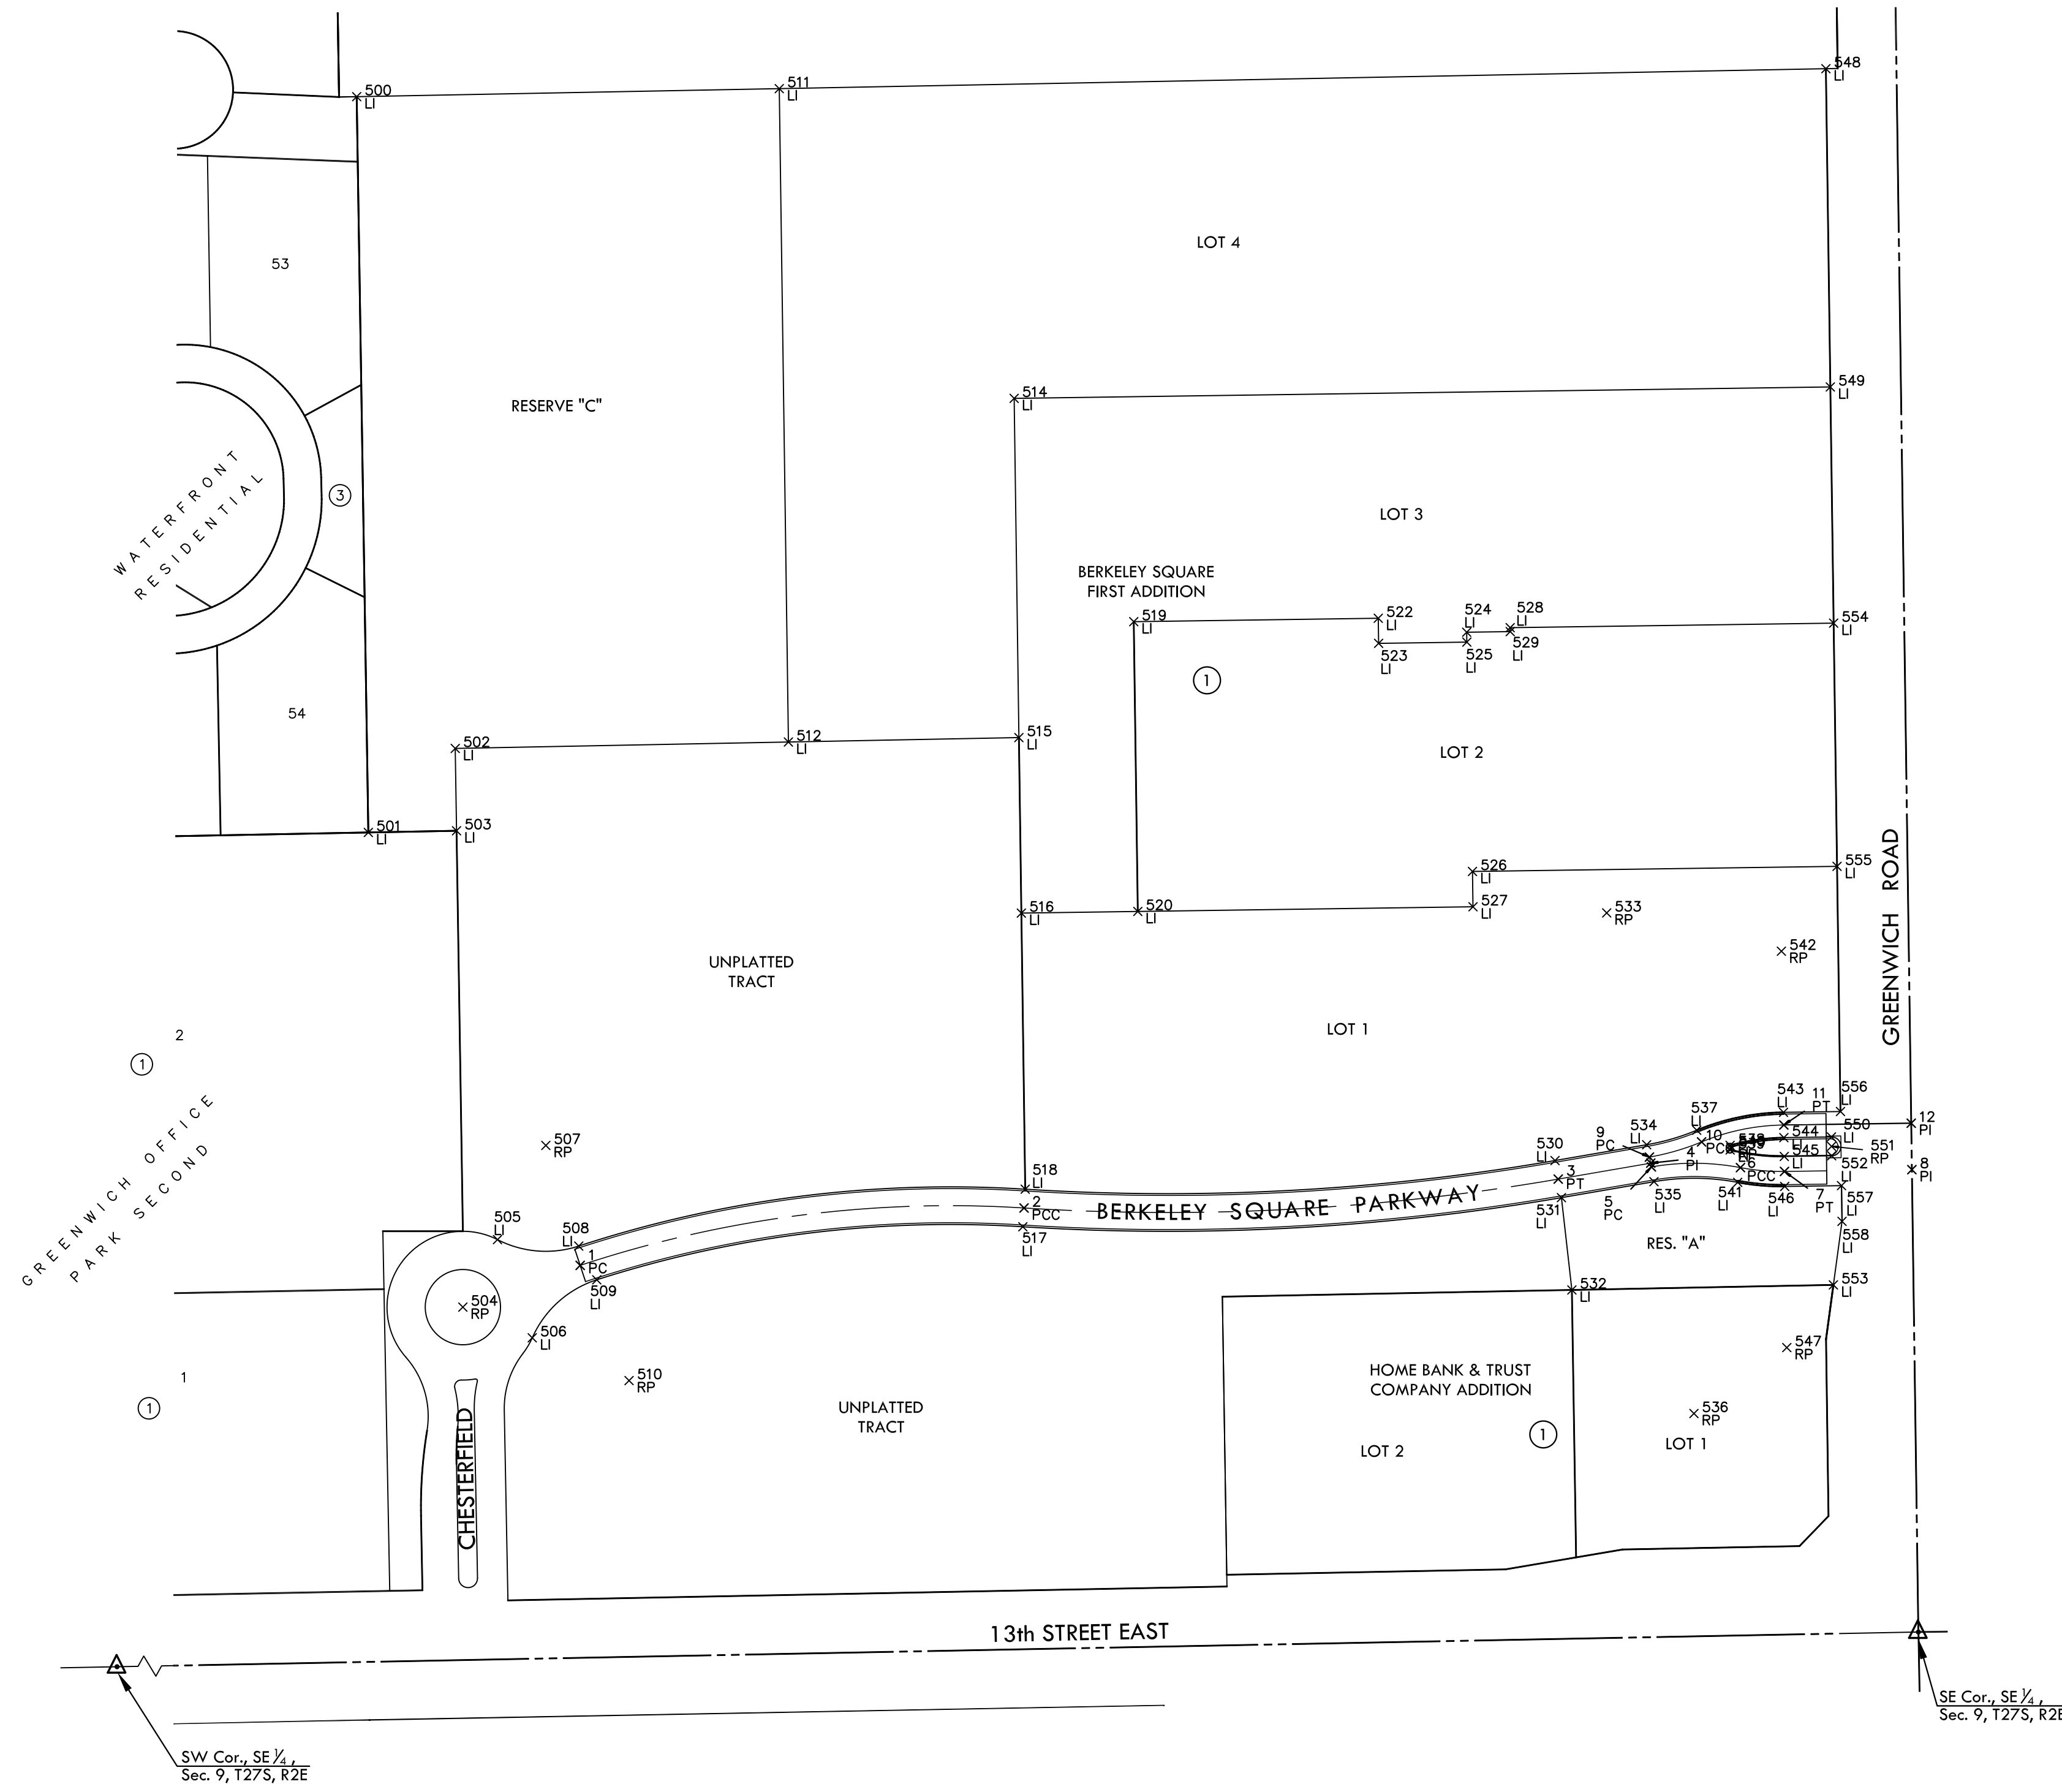

PLAT IRONS			
Point #	Northing	Easting	Desc.
500	1695784.92	1684965.54	LI
501	1695159.40	1684975.44	LI
502	1695230.84	1685049.31	LI
503	1695160.85	1685050.42	LI
504	1694755.88	1685055.80	RP
505	1694813.26	1685085.25	LI
506	1694729.80	1685114.79	LI
507	1694893.33	1685126.34	RP
508	1694807.79	1685154.31	LI
509	1694779.11	1685169.62	LI
510	1694693.41	1685197.11	RP
511	1695791.76	1685324.81	LI
512	1695236.30	1685332.58	LI
513	1693842.13	1685470.15	RP
514	1695528.45	1685524.51	LI
515	1695240.07	1685528.55	LI
516	1695090.86	1685530.64	LI
517	1694824.19	1685531.91	LI
518	1694856.13	1685533.92	LI
519	1695338.60	1685626.19	LI
520	1695092.25	1685629.64	LI
521	1696787.31	1685655.37	RP
522	1695341.51	1685834.08	LI
523	1695320.18	1685834.38	LI
524	1695329.64	1685909.26	LI
525	1695321.23	1685909.38	LI
526	1695126.26	1685914.19	LI
527	1695096.24	1685914.61	LI
528	1695333.51	1685946.23	LI
529	1695330.16	1685946.28	LI
530	1694880.49	1685984.37	LI
531	1694848.95	1685989.81	LI
532	1694770.48	1685998.69	LI
533	1695091.02	1686028.29	RP
534	1694893.93	1686062.30	LI
535	1694862.52	1686068.47	LI
536	1694665.44	1686102.48	RP
537	1694906.26	1686104.86	LI
538	1694893.36	1686133.21	LI
539	1694889.50	1686133.25	LI
540	1694891.43	1686133.75	RP
541	1694861.95	1686139.66	LI
542	1695058.46	1686176.85	RP
543	1694921.47	1686178.63	LI
544	1694899.98	1686178.93	LI
545	1694883.98	1686179.29	LI
546	1694858.48	1686179.65	LI
547	1694721.49	1686181.43	RP
548	1695808.71	1686214.66	LI
549	1695538.16	1686218.44	LI
550	1694900.54	1686219.37	LI
551	1694892.54	1686219.48	RP
552	1694884.54	1686219.59	LI
553	1694774.77	1686221.04	LI
554	1695337.36	1686221.25	LI
555	1695130.60	1686224.15	LI
556	1694922.15	1686227.07	LI
557	1694859.16	1686227.95	LI
558	1694828.80	1686228.37	LI

PAVING CL POINTS			
Point #	Northing	Easting	Desc.
1	1694791.35	1685155.54	PC
2	1694840.16	168532.92	PCC
3	1694864.72	1685987.09	PT
4	1694878.29	1686065.75	PI
5	1694875.09	1686066.31	PC
6	1694874.48	1686142.03	PCC
7	1694871.23	1686179.47	PT
8	1694872.75	1686287.76	PI
9	1694883.42	1686064.62	PC
10	1694896.33	1686108.98	PCC
11	1694910.73	1686178.92	PT
12	1694912.24	1686287.21	PI

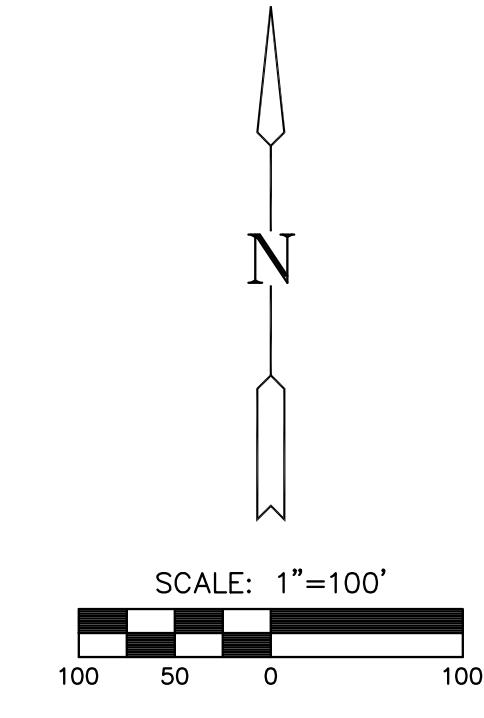

PLOTTED: Tuesday, August 30, 2011 @ 08:54AM

BUBBLE MAP
SHEET TITLE
472-84975
PROJECT NUMBER

DFL / KKL / GJA
DESIGNED / DRAWN / CHECKED

ISSUED
August 2011
REVISED

SHEET NO.
9 of 21

J:\CIVIL\10572 - BERKELEY SQUARE\DWG\PAV\BUBBLE MAP.DWG