


STATE	PROJECT NO.	YEAR	SHEET NO.	TOTAL SHEETS
KANSAS	448-90510	2011	5	9

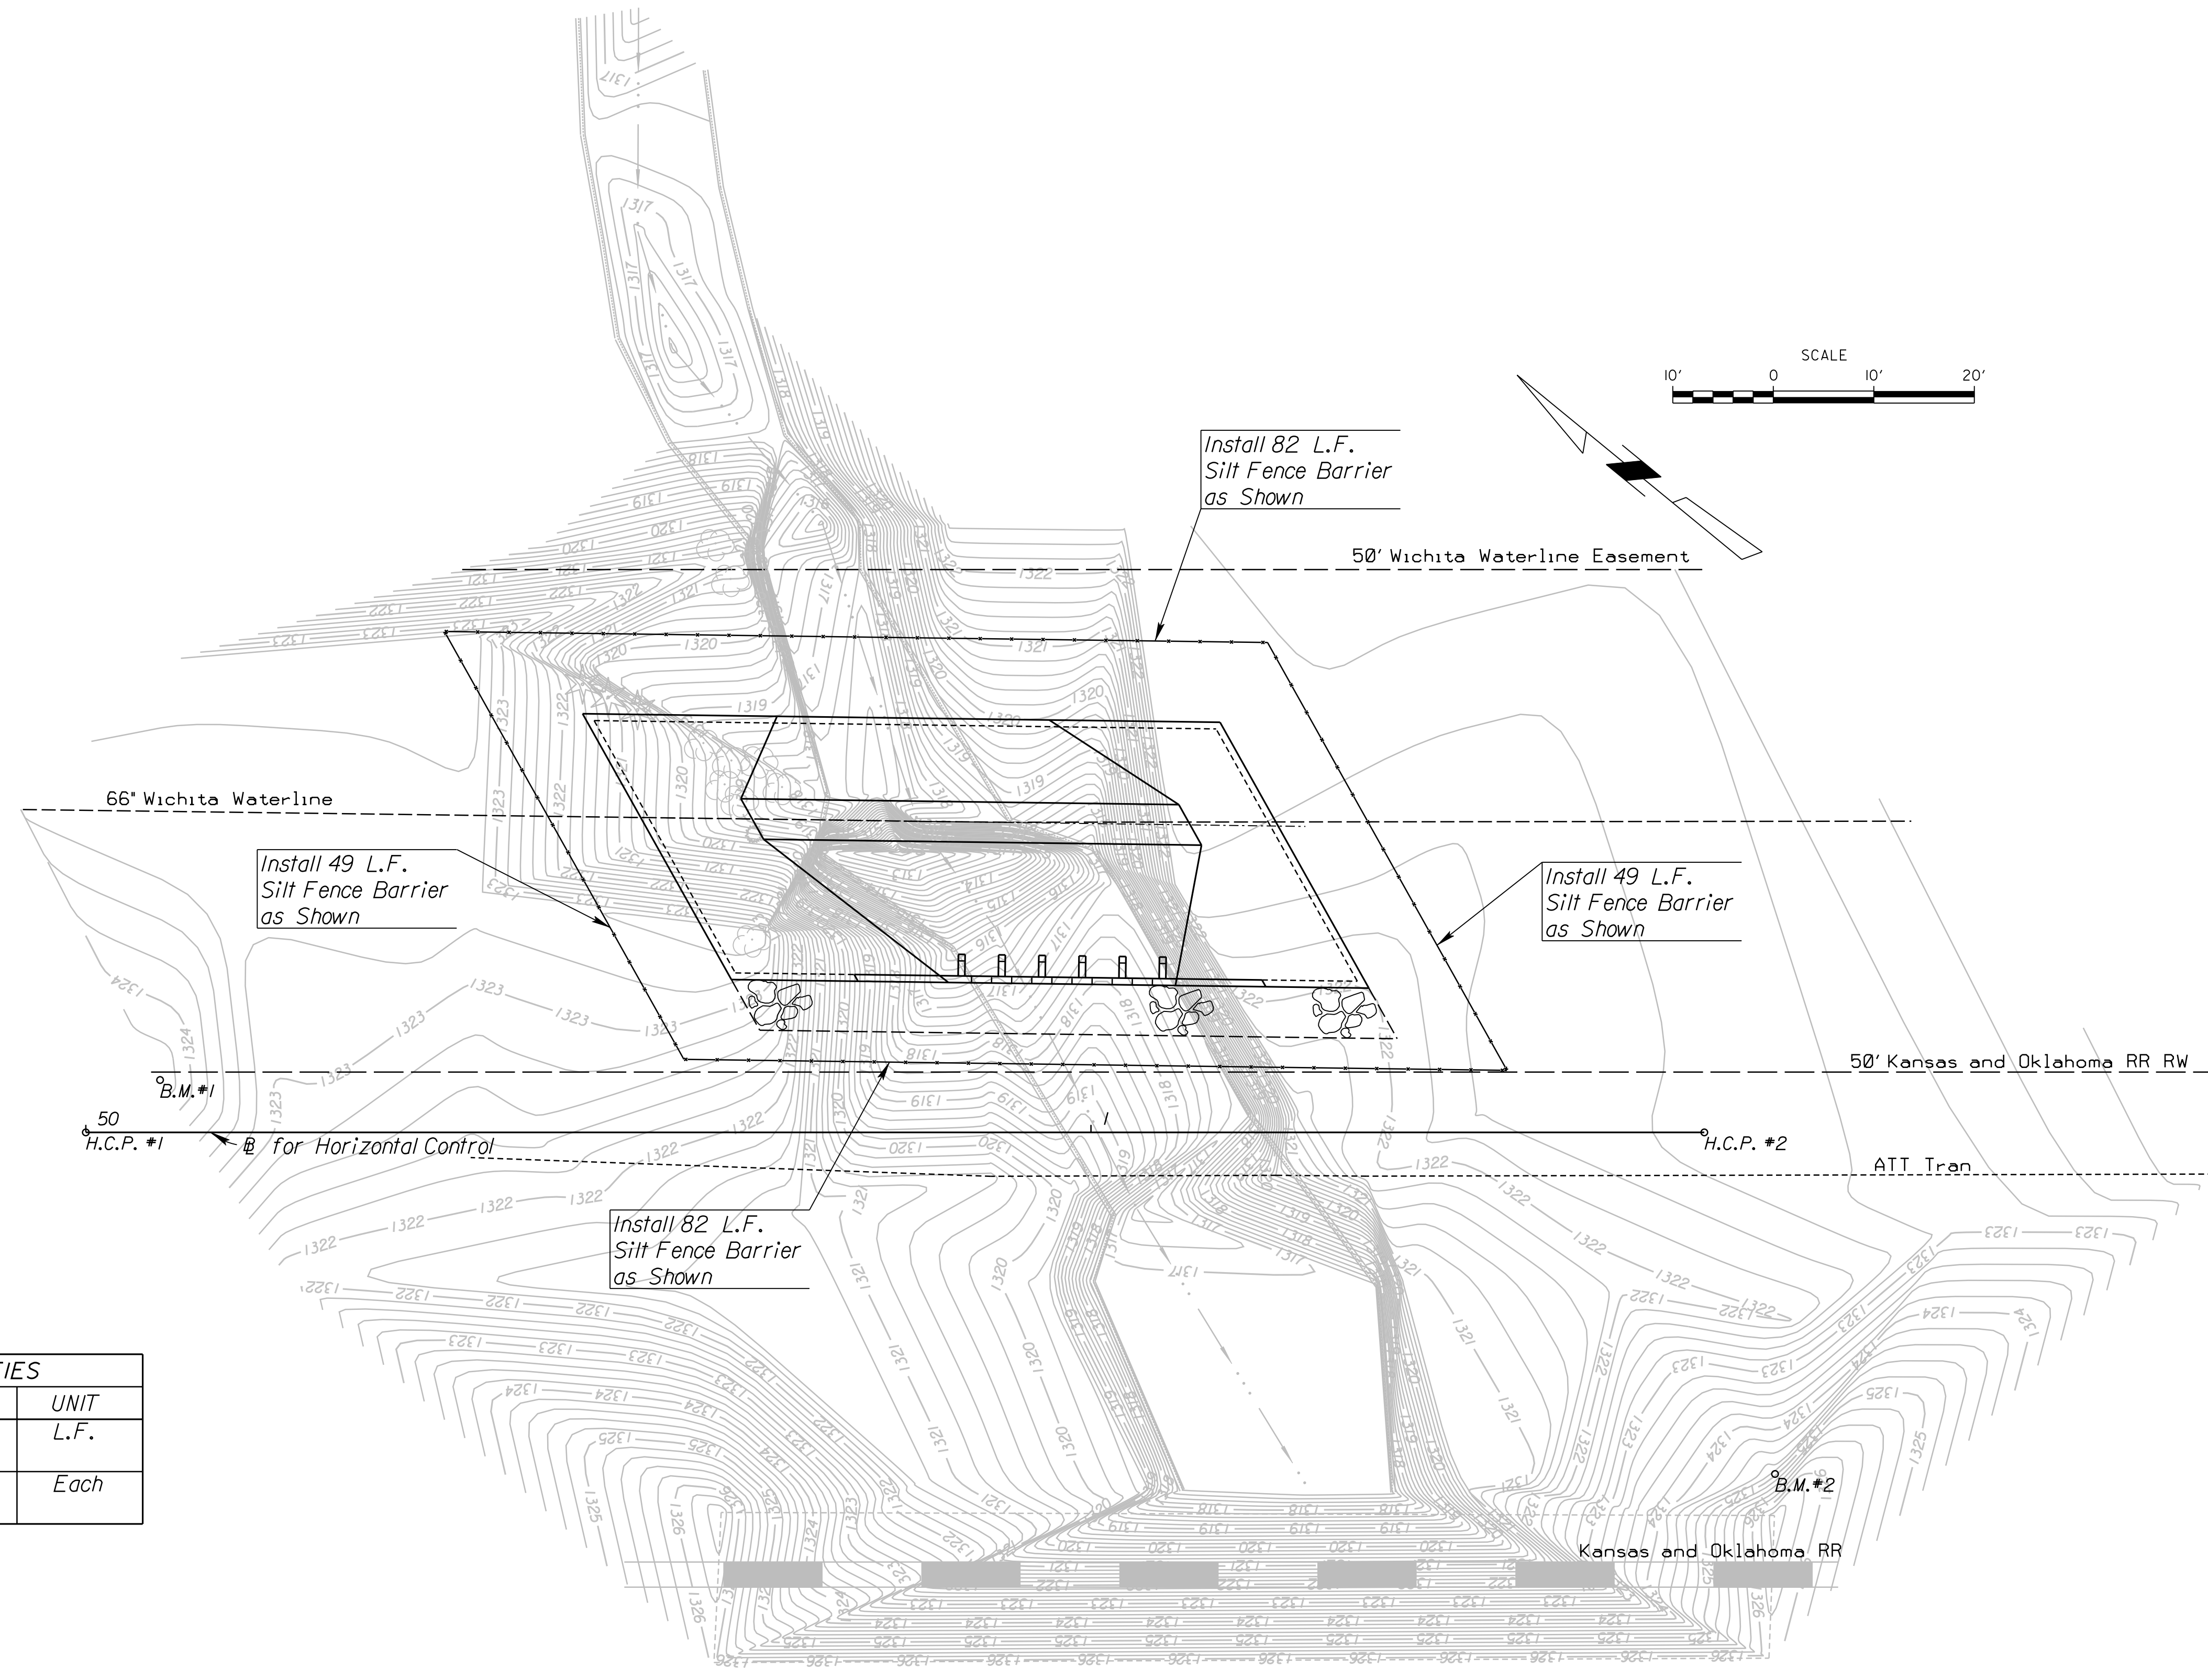

Note:  
Construction Entrance (Required) not shown. Location to be determined by Contractor, with approval by the Engineer.

LEGENDS & QUANTITIES			
SYMBOL	ITEM	QTY	UNIT
	Silt Fence Barrier	262	L.F.
	Not Shown Construction Entrance	1	Each

PLAN  
1"=10'-0"

CITY OF WICHITA  
JAMES ARMOUR, P.E., CITY ENGINEER  
66" WATERLINE PROTECTION  
EROSION CONTROL PLAN

**PB** PARSONS BRINCKERHOFF  
188. Wichita, Kansas

SCALE: \_\_\_\_\_ DATE: 7/18/2011 DWG. NO.: 35778A

T:\35778A\CADD\SHEETS\GENERAL\66WL-ECPO1.dgn  
SURV. | PLOT CADD DES. | DR. | TR. | CKD. | APP.