

PAVING PLANS
MONARCH LANDING THIRD
PHASE 1

BUBBLE MAP

SHEET TITLE
472-84999
PROJECT NUMBER


DFL / DM / GJA
DESIGNED / DRAWN / CHECKED

ISSUED
September 2011

REVISED

SHEET NO.

N.E. Cor., S.E. 1/4
Sec. 1, T26S, R2E

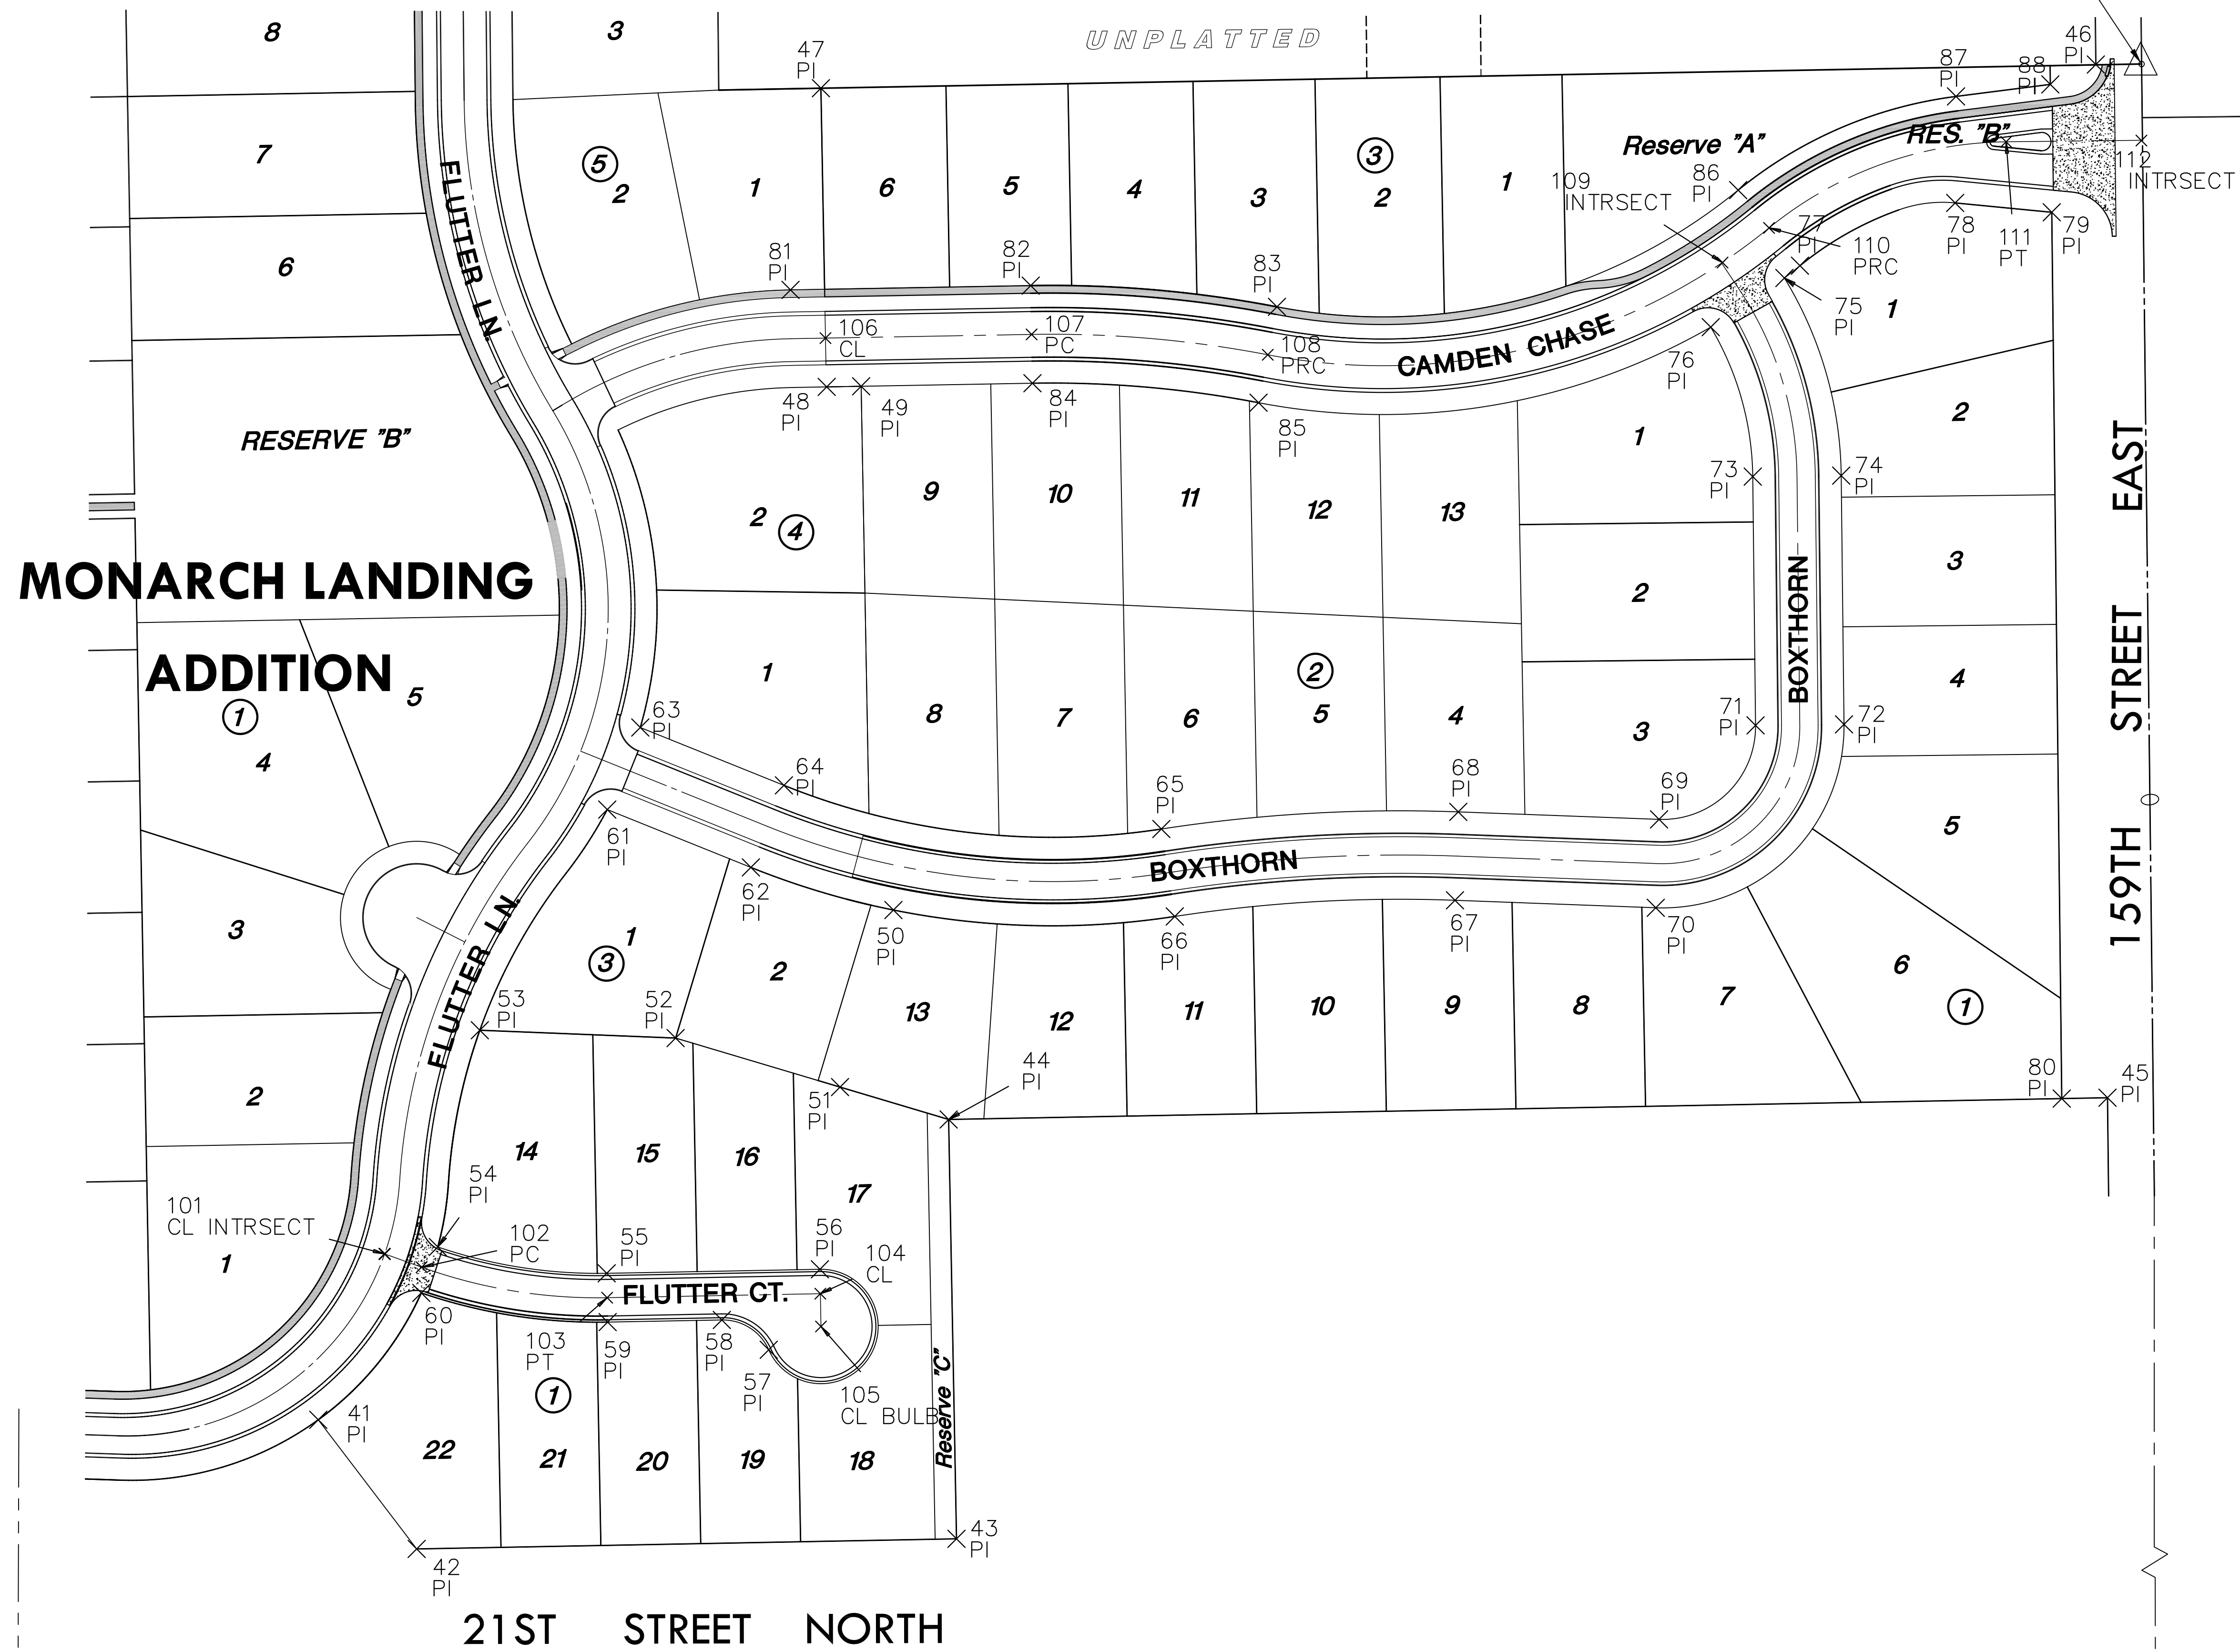

PLAT IRONS			
POINT #	NORTHING	EASTING	DESC.
41	1700528.61	1700914.74	PI
42	1700443.93	1700979.26	PI
43	1700450.57	1701333.24	PI
44	1700725.52	1701328.08	PI
45	1700739.77	1702087.95	PI
46	1701417.19	1702080.31	PI
47	1701401.65	1701244.33	PI
48	1701205.82	1701243.13	PI
49	1701206.23	1701270.72	PI
50	1700862.84	1701291.88	PI
51	1700746.74	1701256.88	PI
52	1700778.88	1701149.06	PI
53	1700794.03	1701020.69	PI
54	1700641.91	1700993.11	PI
55	1700624.65	1701103.89	PI
56	1700627.27	1701243.67	PI
57	1700574.51	1701210.12	PI
58	1700594.06	1701179.37	PI
59	1700592.66	1701104.49	PI
60	1700611.79	1700982.30	PI
61	1700928.70	1701104.23	PI
62	1700890.78	1701198.42	PI
63	1700982.51	1701125.90	PI
64	1700944.58	1701220.08	PI
65	1700935.95	1701467.57	PI
66	1700858.63	1701476.38	PI
67	1700869.22	1701660.09	PI
68	1700927.18	1701662.26	PI
69	1700922.27	1701793.91	PI
70	1700864.31	1701791.74	PI
71	1700983.91	1701857.18	PI
72	1700984.57	1701915.17	PI
73	1701147.00	1701855.34	PI
74	1701147.66	1701913.34	PI
75	1701277.22	1701876.10	PI
76	1701245.00	1701827.80	PI
77	1701285.29	1701886.28	PI
78	1701326.45	1701988.06	PI
79	1701320.30	1702051.40	PI
80	1700739.21	1702057.95	PI
81	1701269.41	1701224.41	PI
82	1701272.22	1701381.90	PI
83	1701258.31	1701543.38	PI
84	1701208.23	1701383.04	PI
85	1701195.46	1701531.31	PI
86	1701334.83	1701845.77	PI
87	1701396.27	1701988.63	PI
88	1701404.16	1702050.45	PI

PAVING POINTS			
Point #	Northing	Eastng	Desc.
102	1700628.66	1700982.54	PC
103	1700608.65	1701104.19	PT
104	1700611.28	1701243.97	CL
105	1700589.78	1701244.37	CL BULB
106	1701237.82	1701247.32	CL
107	1701240.23	1701382.47	PC
108	1701226.88	1701537.34	PRC
109	1701287.33	1701835.54	CL INTRSECT
110	1701310.06	1701866.02	PRC
111	1701366.52	1702021.47	PT
112	1701367.33	1702110.19	CL INTRSECT

PLOTED: Tuesday, September 20, 2011 @ 02:18PM

J:\CIVIL\06201\DWG\PAV\THIRD_ADD\BUBBLE.DWG