



**PAVING & INCIDENTAL DRAINAGE PLANS
FOX RIDGE ADDITION
PHASE 14**

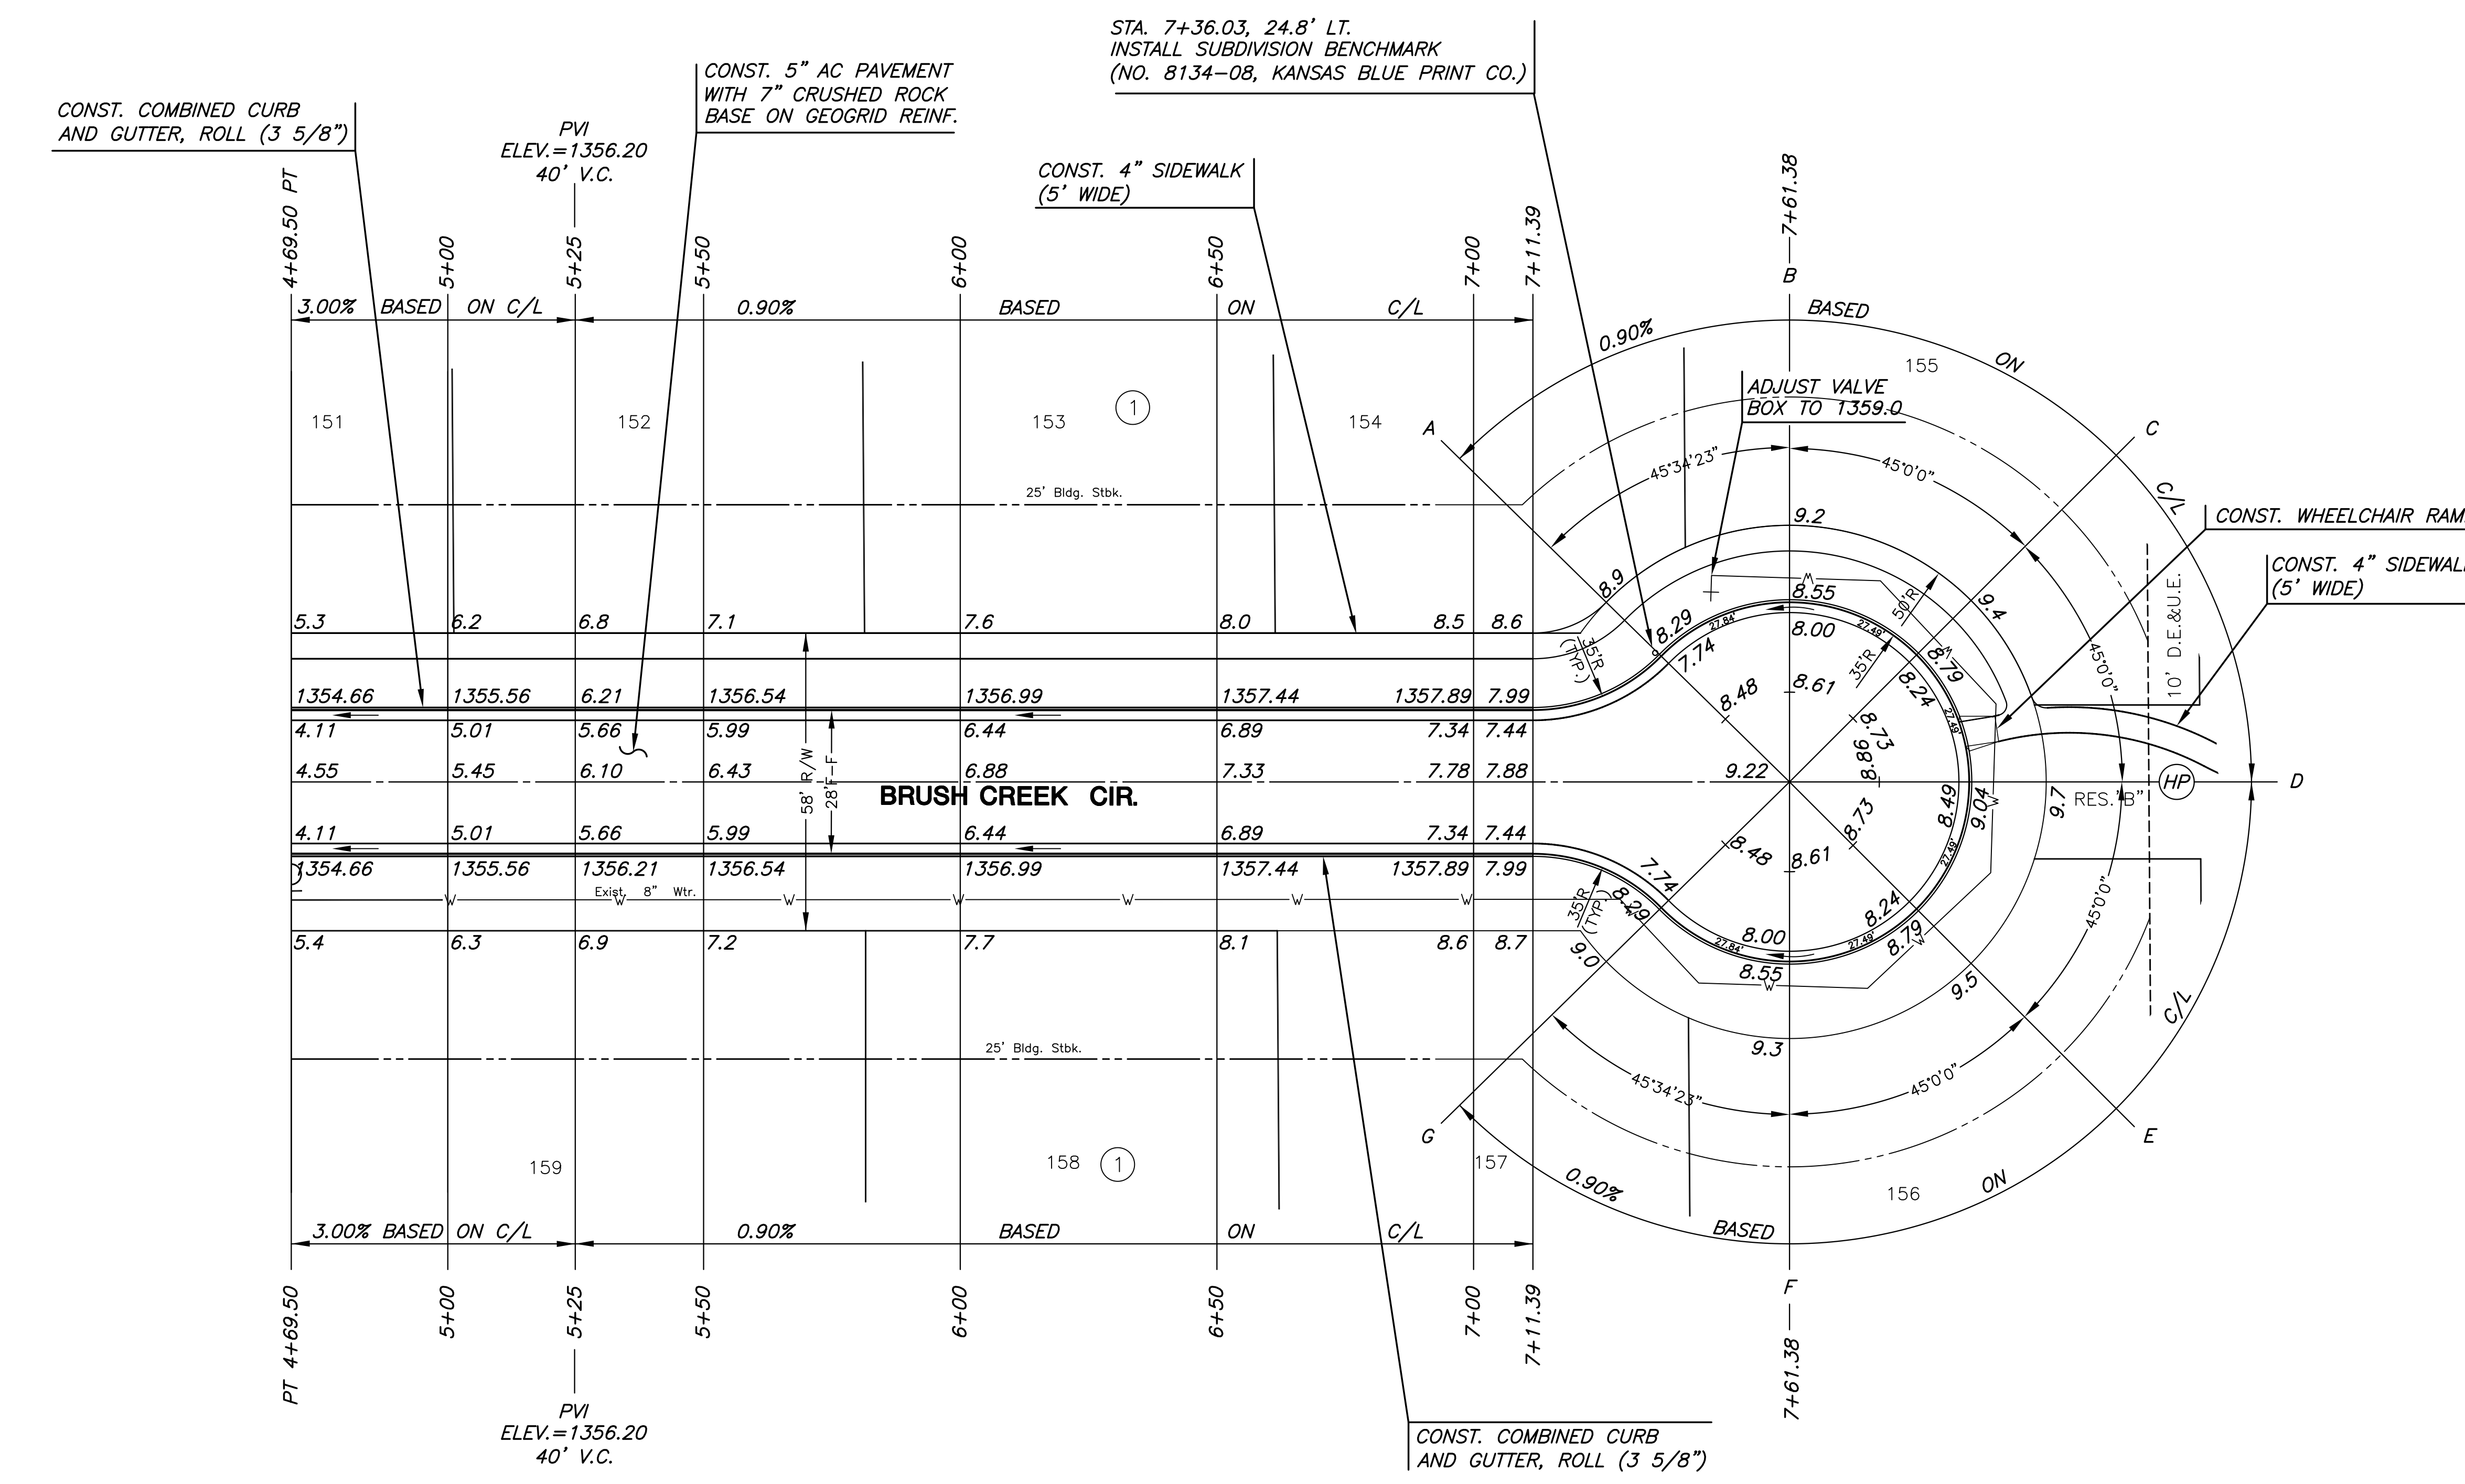

- NOTES:
- ELEVATIONS SHOWN ALONG CURB & GUTTER ARE TO FLOWLINE AND TOP OF CURB UNLESS OTHERWISE NOTED.
 - ALL DIMENSIONS ARE TO FACE OF CURB UNLESS OTHERWISE NOTED.
 - ALL PVI AND VERTICAL CURVE INFORMATION IS BASED ON CENTERLINE UNLESS OTHERWISE NOTED.

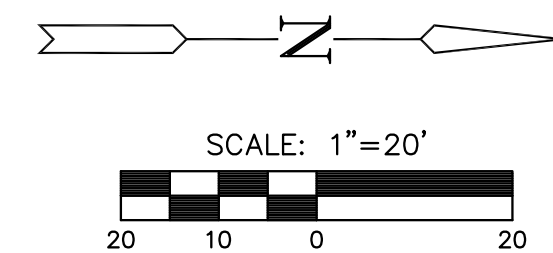

- LEGEND**
- +— STREET SIGN & SIGN LOCATION (SEE SIGN ASSEMBLY TABLE FOR TYPE & STATION OF SIGN)
 - FLOW ARROW
 - ▨ 10' CURB TRANSITION (FROM FULL TO ROLL, OR FROM ROLL TO FULL CURB)

SUBDIVISION BENCH MARKS				
NO.	STREET AND STATION	FROM CL	DESCRIPTION	ELEVATIONS
1	BRUSH CREEK CIRCLE, STA. 1+39.56	14.5' LT	TOP OF CURB AT S END OF INLET HOOKUP	
2	BRUSH CREEK CIRCLE, STA. 4+16.39	14.5' LT	TOP OF CURB AT S END OF INLET HOOKUP	
3	BRUSH CREEK CIRCLE, STA. 7+36.03	24.8' RT	TOP OF CURB AT NW RETURN OF CUL-DE-SAC	
4	BRUSH CREEK COURT, STA. 2+85.16	14.5' RT	TOP OF CURB AT SE CURB RETURN	
5	WESTLAKES COURT, STA. 2+75.78	14.5' RT	TOP OF CURB AT SE CURB RETURN	
6	WESTLAKES COURT, STA. 6+77.58	14.5' RT	TOP OF CURB AT S RETURN OF CUL-DE-SAC	

NOTE: CONTRACTOR SHALL INSTALL SUBDIVISION BENCH MARKS ("FLAT SURVEY MARKERS NO. 8134-08 3" TOP DIAMETER" PROVIDED BY KANSAS BLUE PRINT CO., INC.) COSTS TO BE CONSIDERED SUBSIDIARY TO CONSTRUCTION OF COMBINED CURB AND GUTTER.

BRUSH CREEK CIRCLE
SHEET TITLE
472-83791
PROJECT NUMBER

DFL / JWC / GJA
DESIGNED / DRAWN / CHECKED

ISSUED
October 2011

REVISED

SHEET NO.
12 of 56

PLOTED: Wednesday, October 12, 2011 @ 08:53AM

G:\CIVIL\981118\DWG\PAV\PH_14\981118_E2_14.DWG