



LEGEND

* EXISTING SPRINKLER HEAD
(SEE GENERAL NOTE 10)

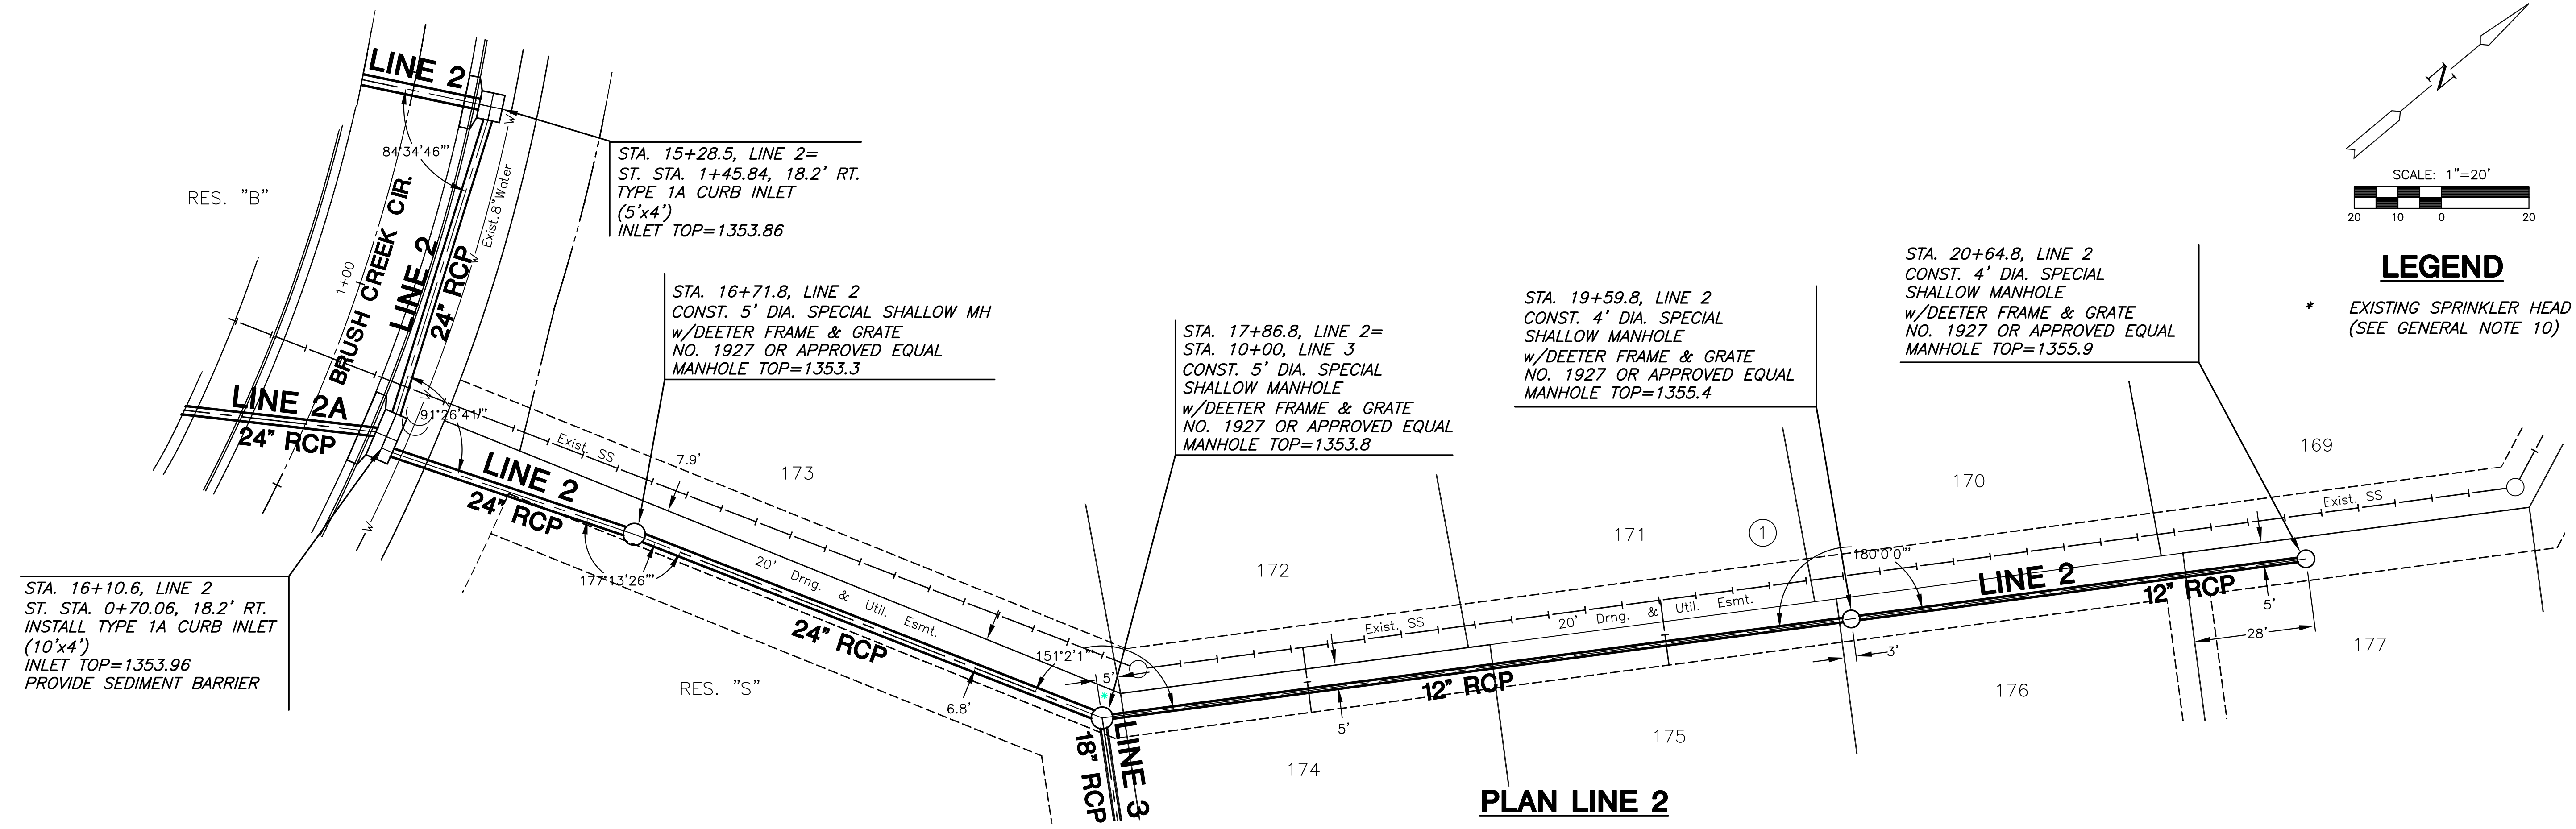

PLAN LINE 2

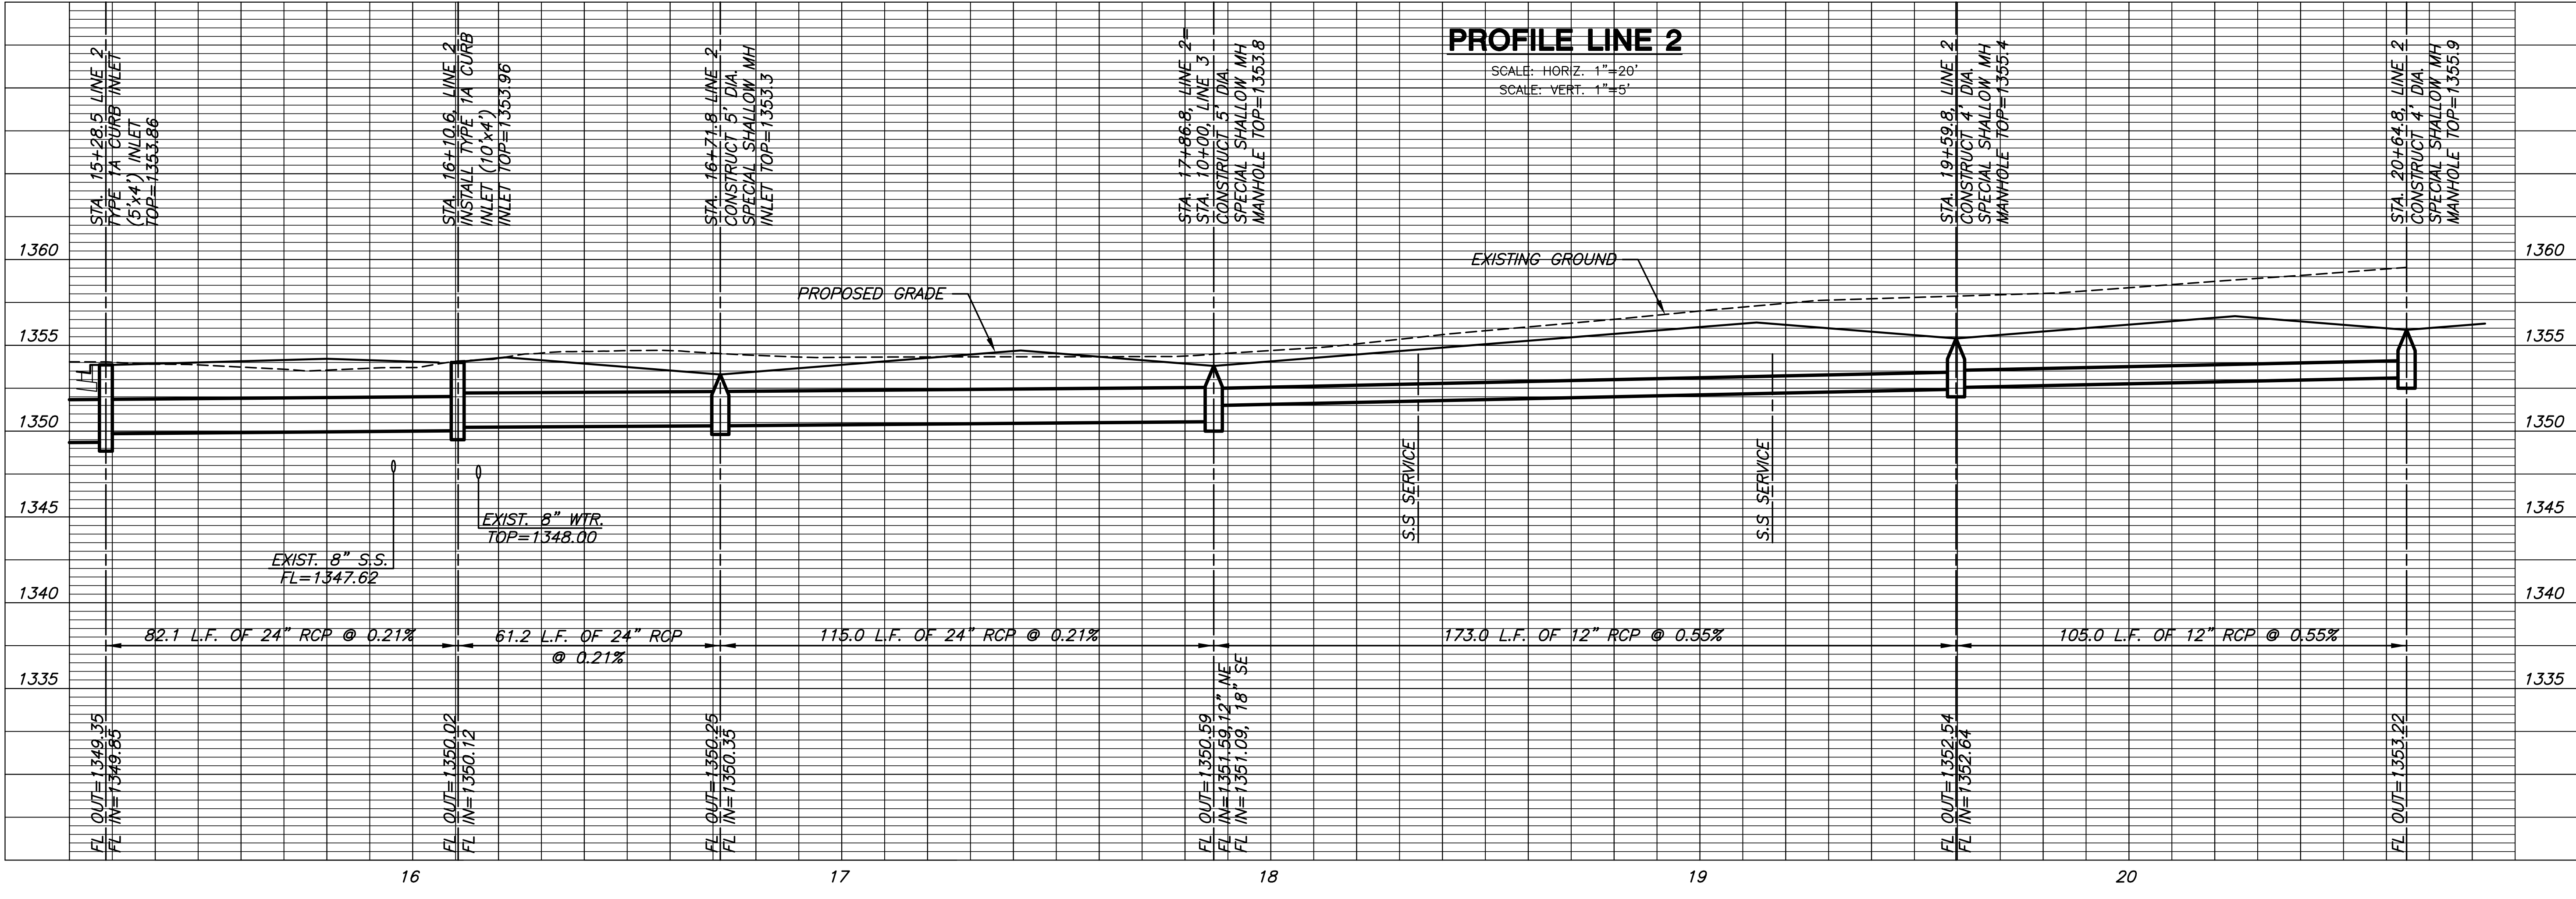

PROFILE LINE 2

SCALE: HORIZ. 1"=20'
SCALE: VERT. 1"=5'

**PAVING & INCIDENTAL DRAINAGE PLANS
FOX RIDGE ADDITION
PHASE 14**

LINE 2
SHEET TITLE
472-83791
PROJECT NUMBER

DFL / KKL / GJA
DESIGNED / DRAWN / CHECKED

ISSUED
October 2011
REVISED

SHEET NO.
28 of 56

PLD: Wednesday, October 12, 2011 @ 08:58AM

G:\CIVIL\98118\DWG\SW5\PH_14\98118_14.DWG