


PAVING AND INCIDENTAL DRAINAGE PLANS FOR  
**GREENWICH BUSINESS CENTER**  
PHASE 1

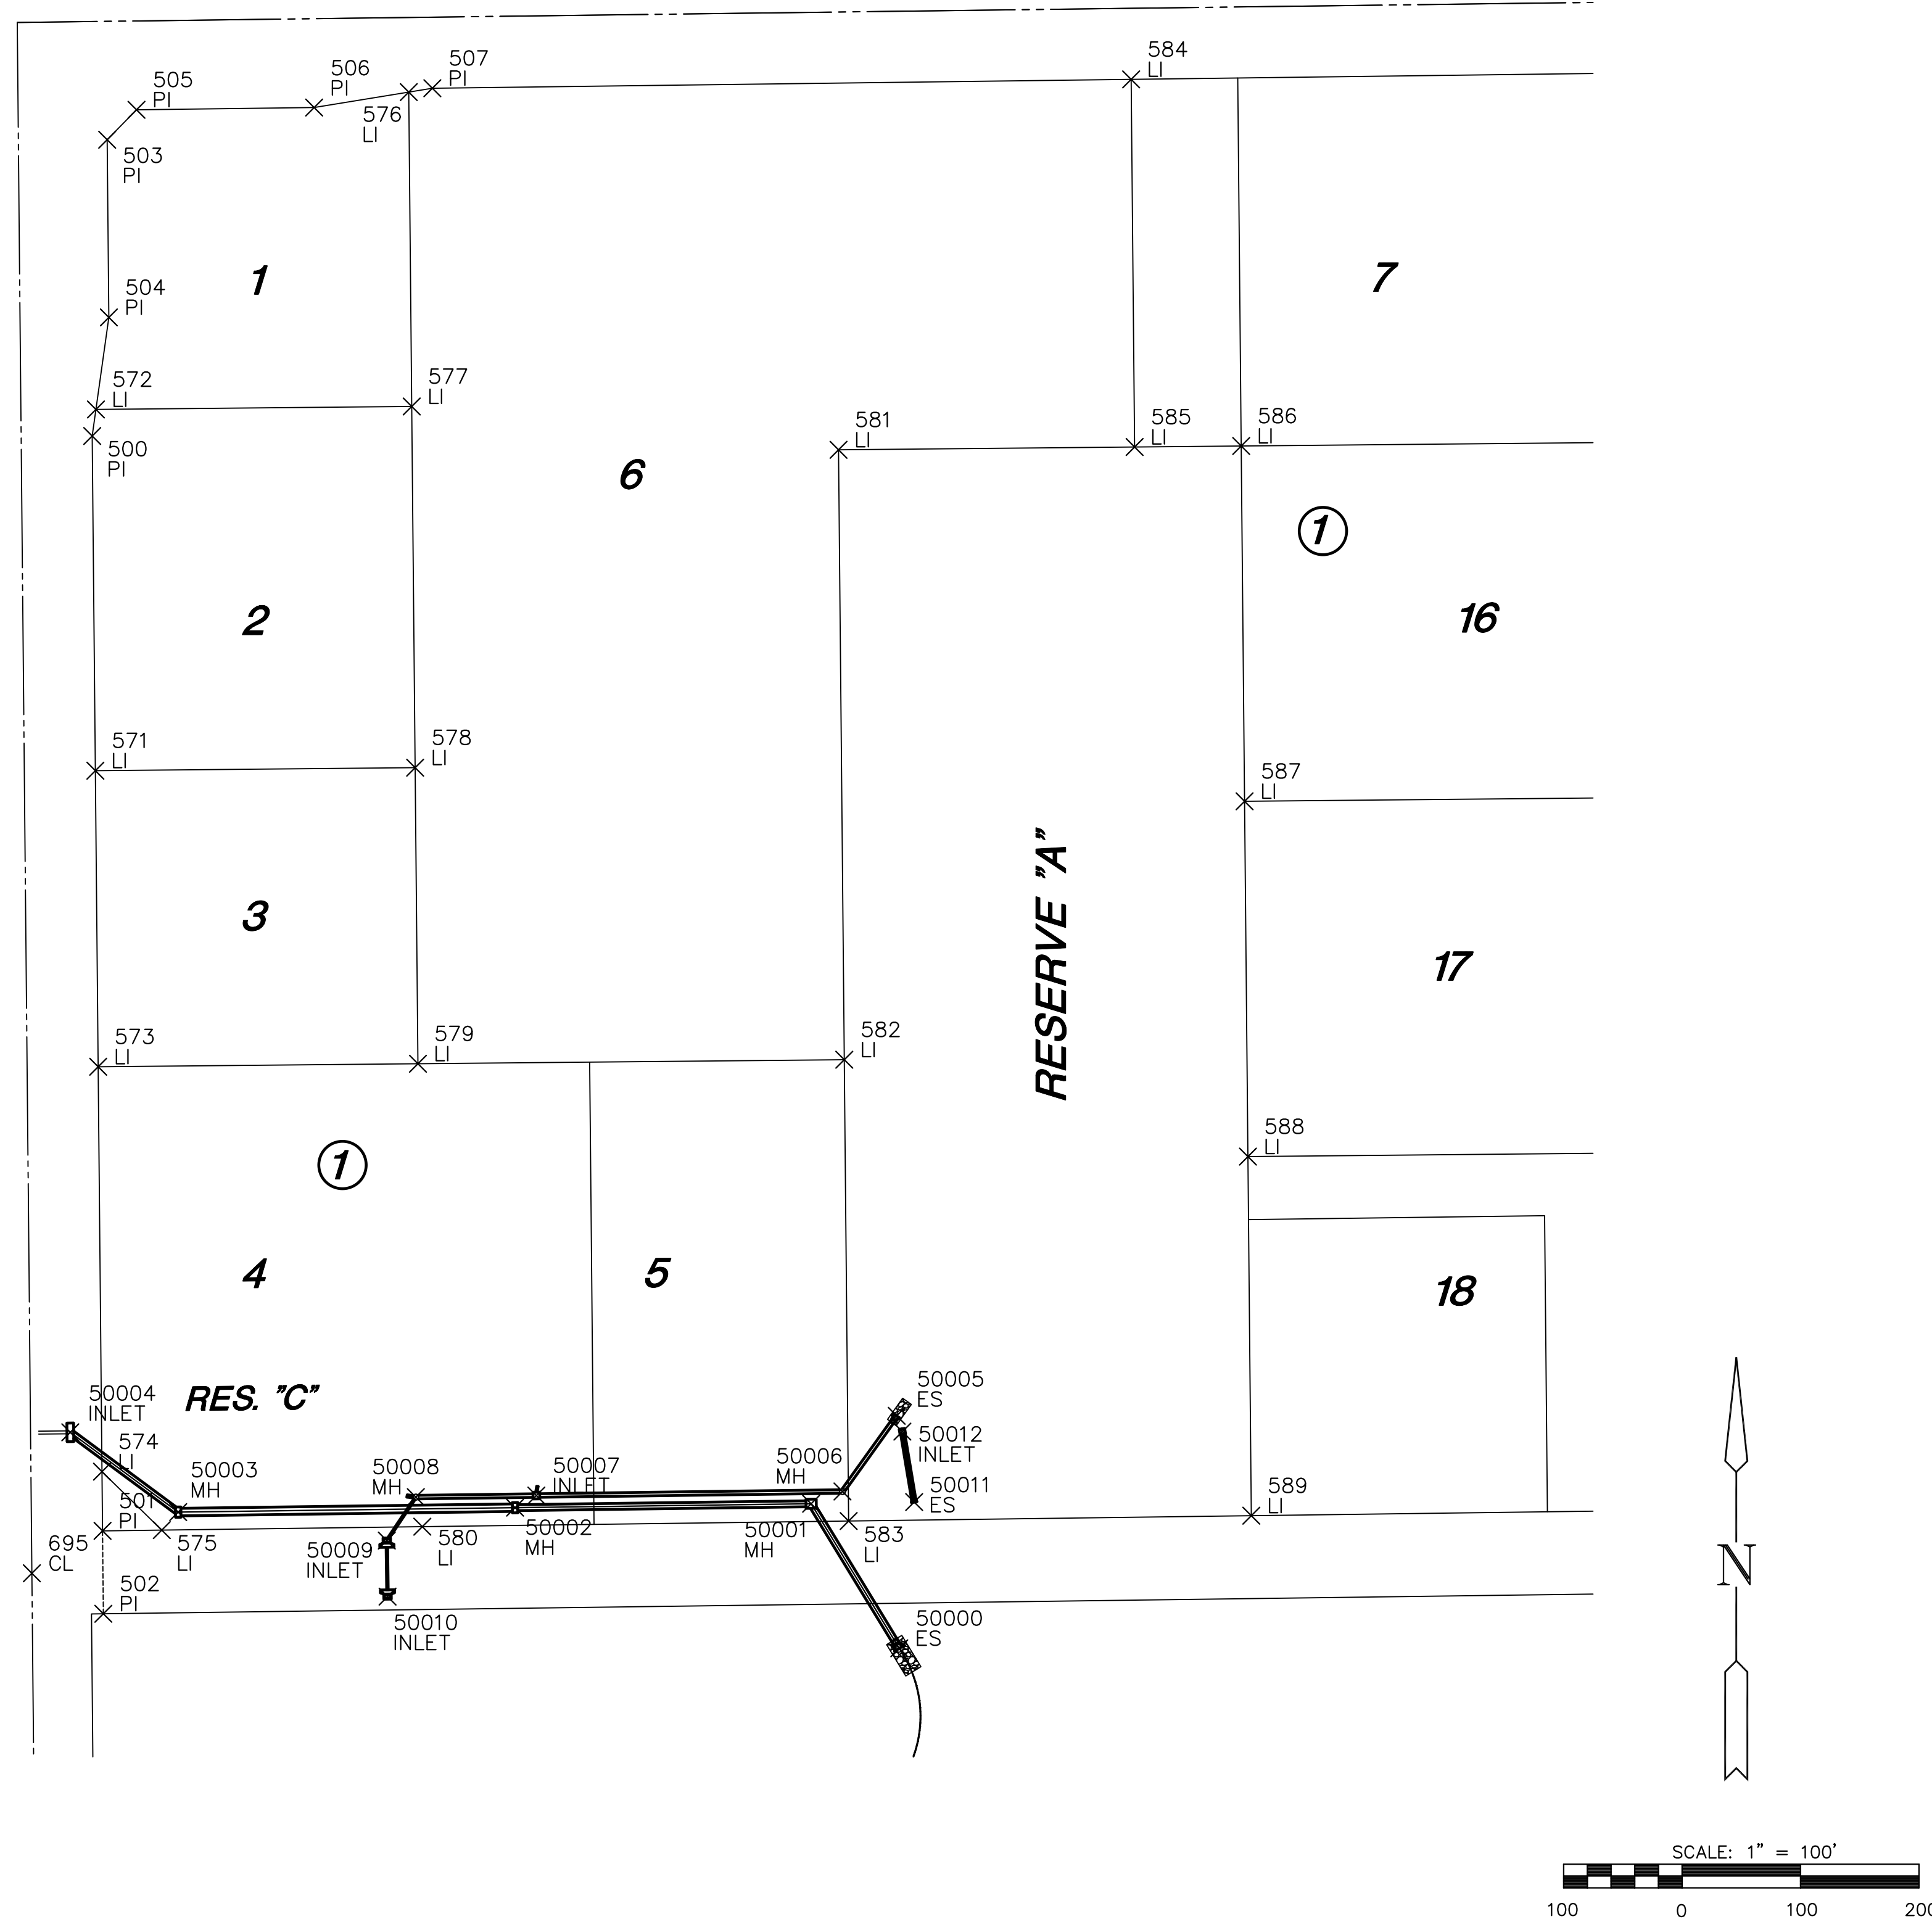

PLAT POINTS			
Point #	Northing	Easting	Desc.
500	1704774.00	1686225.15	PI
501	1703849.56	1686233.88	PI
502	1703779.56	1686234.54	PI
503	1705024.13	1686237.79	PI
504	1704874.14	1686239.21	PI
505	1705049.45	1686262.55	PI
506	1705051.35	1686412.54	PI
507	1705067.63	1686512.34	PI
523	1706477.93	1688495.53	RP
571	1704491.42	1686227.82	LI
572	1704796.44	1686228.30	LI
573	1704241.44	1686230.18	LI
574	1703899.56	1686233.41	LI
575	1703850.22	1686283.88	LI
576	1705064.38	1686492.42	LI
577	1704798.96	1686494.93	LI
578	1704493.97	1686497.81	LI
579	1704243.98	1686500.17	LI
580	1703853.13	1686503.86	LI
581	1704762.36	1686855.29	LI
582	1704247.39	1686860.15	LI
583	1703857.89	1686863.83	LI
584	1705075.13	1687102.35	LI
585	1704764.72	1687105.28	LI
586	1704765.57	1687195.27	LI
587	1704465.59	1687198.11	LI
588	1704165.60	1687200.94	LI
589	1703862.39	1687203.80	LI
664	1706477.93	1688495.53	RP
695	1703813.77	1686174.22	CL

STORM SEWER POINTS			
Point #	Northing	Easting	Desc.
50000	1703750.40	1686906.59	ES
50001	1703872.47	1686832.16	MH
50002	1703869.17	1686582.19	MH
50003	1703865.41	1686297.75	MH
50004	1703932.78	1686206.67	INLET
50005	1703946.73	1686904.37	ES
50006	1703882.82	1686858.60	MH
50007	1703879.41	1686600.18	INLET
50008	1703878.06	1686498.40	MH
50009	1703841.40	1686473.88	INLET
50010	1703794.07	1686474.50	INLET
50011	1703873.91	1686919.14	ES
50012	1703933.38	1686909.19	INLET

**BUBBLE MAP**  
SHEET TITLE  
472-84981  
PROJECT NUMBER

DFL / JWC / GJA  
DESIGNED DRAWN CHECKED

ISSUED  
October 2011  
REVISED

SHEET NO.  
24 of 32