
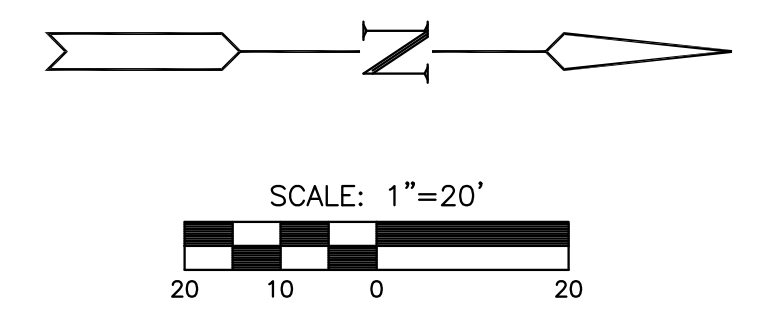
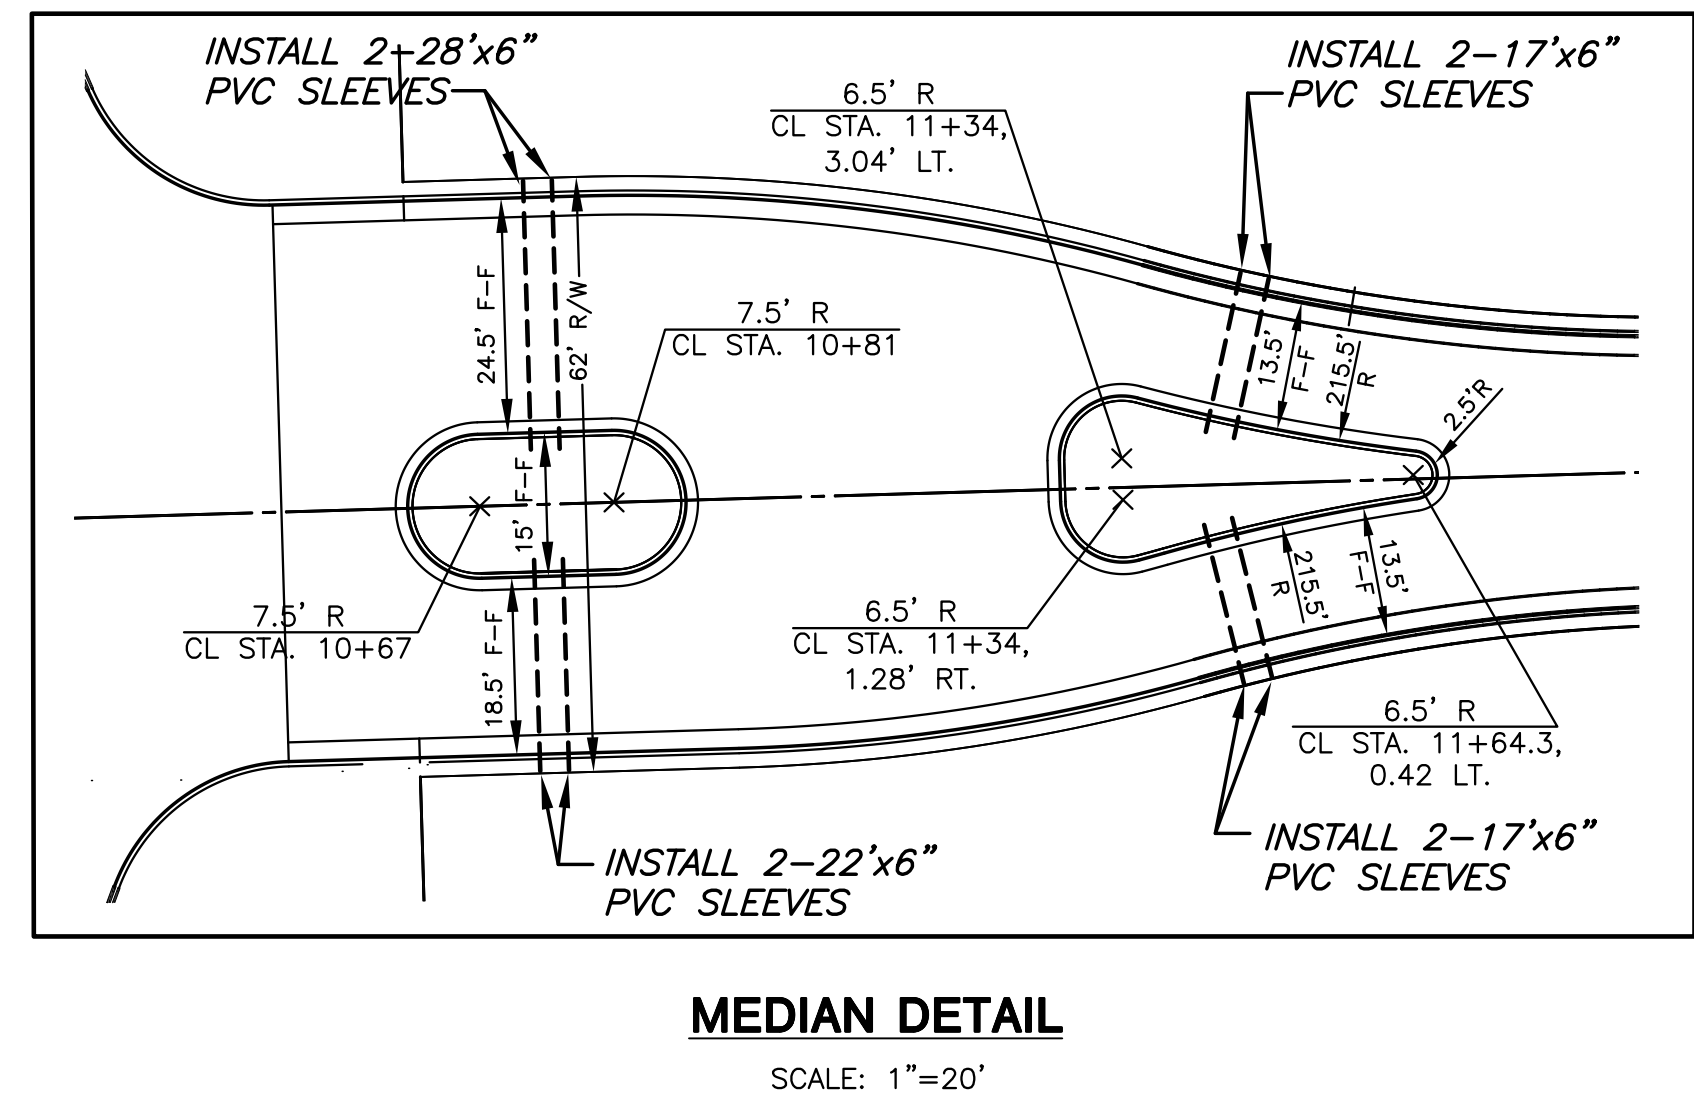
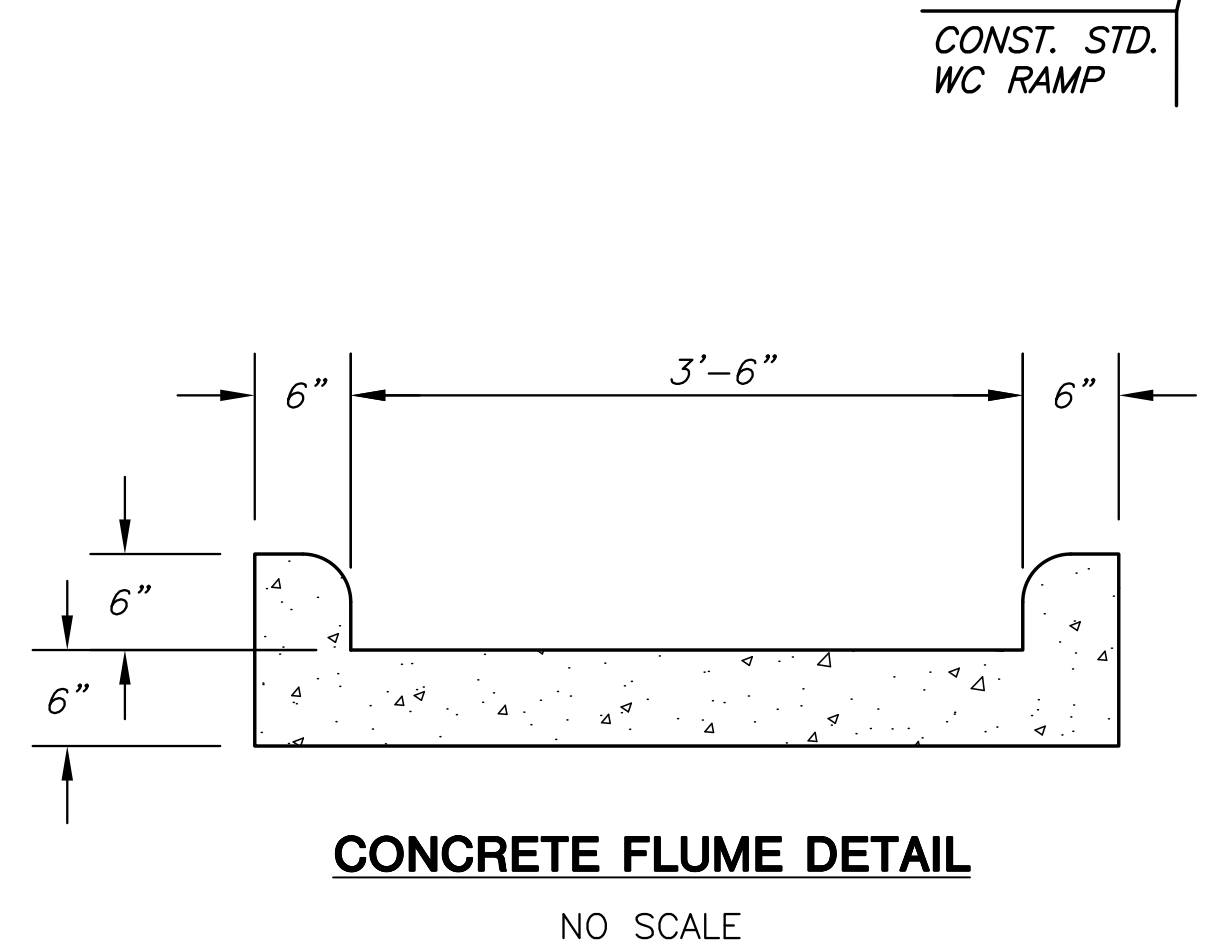


**PAVING PLANS
HAMPTON SQUARE SECOND**

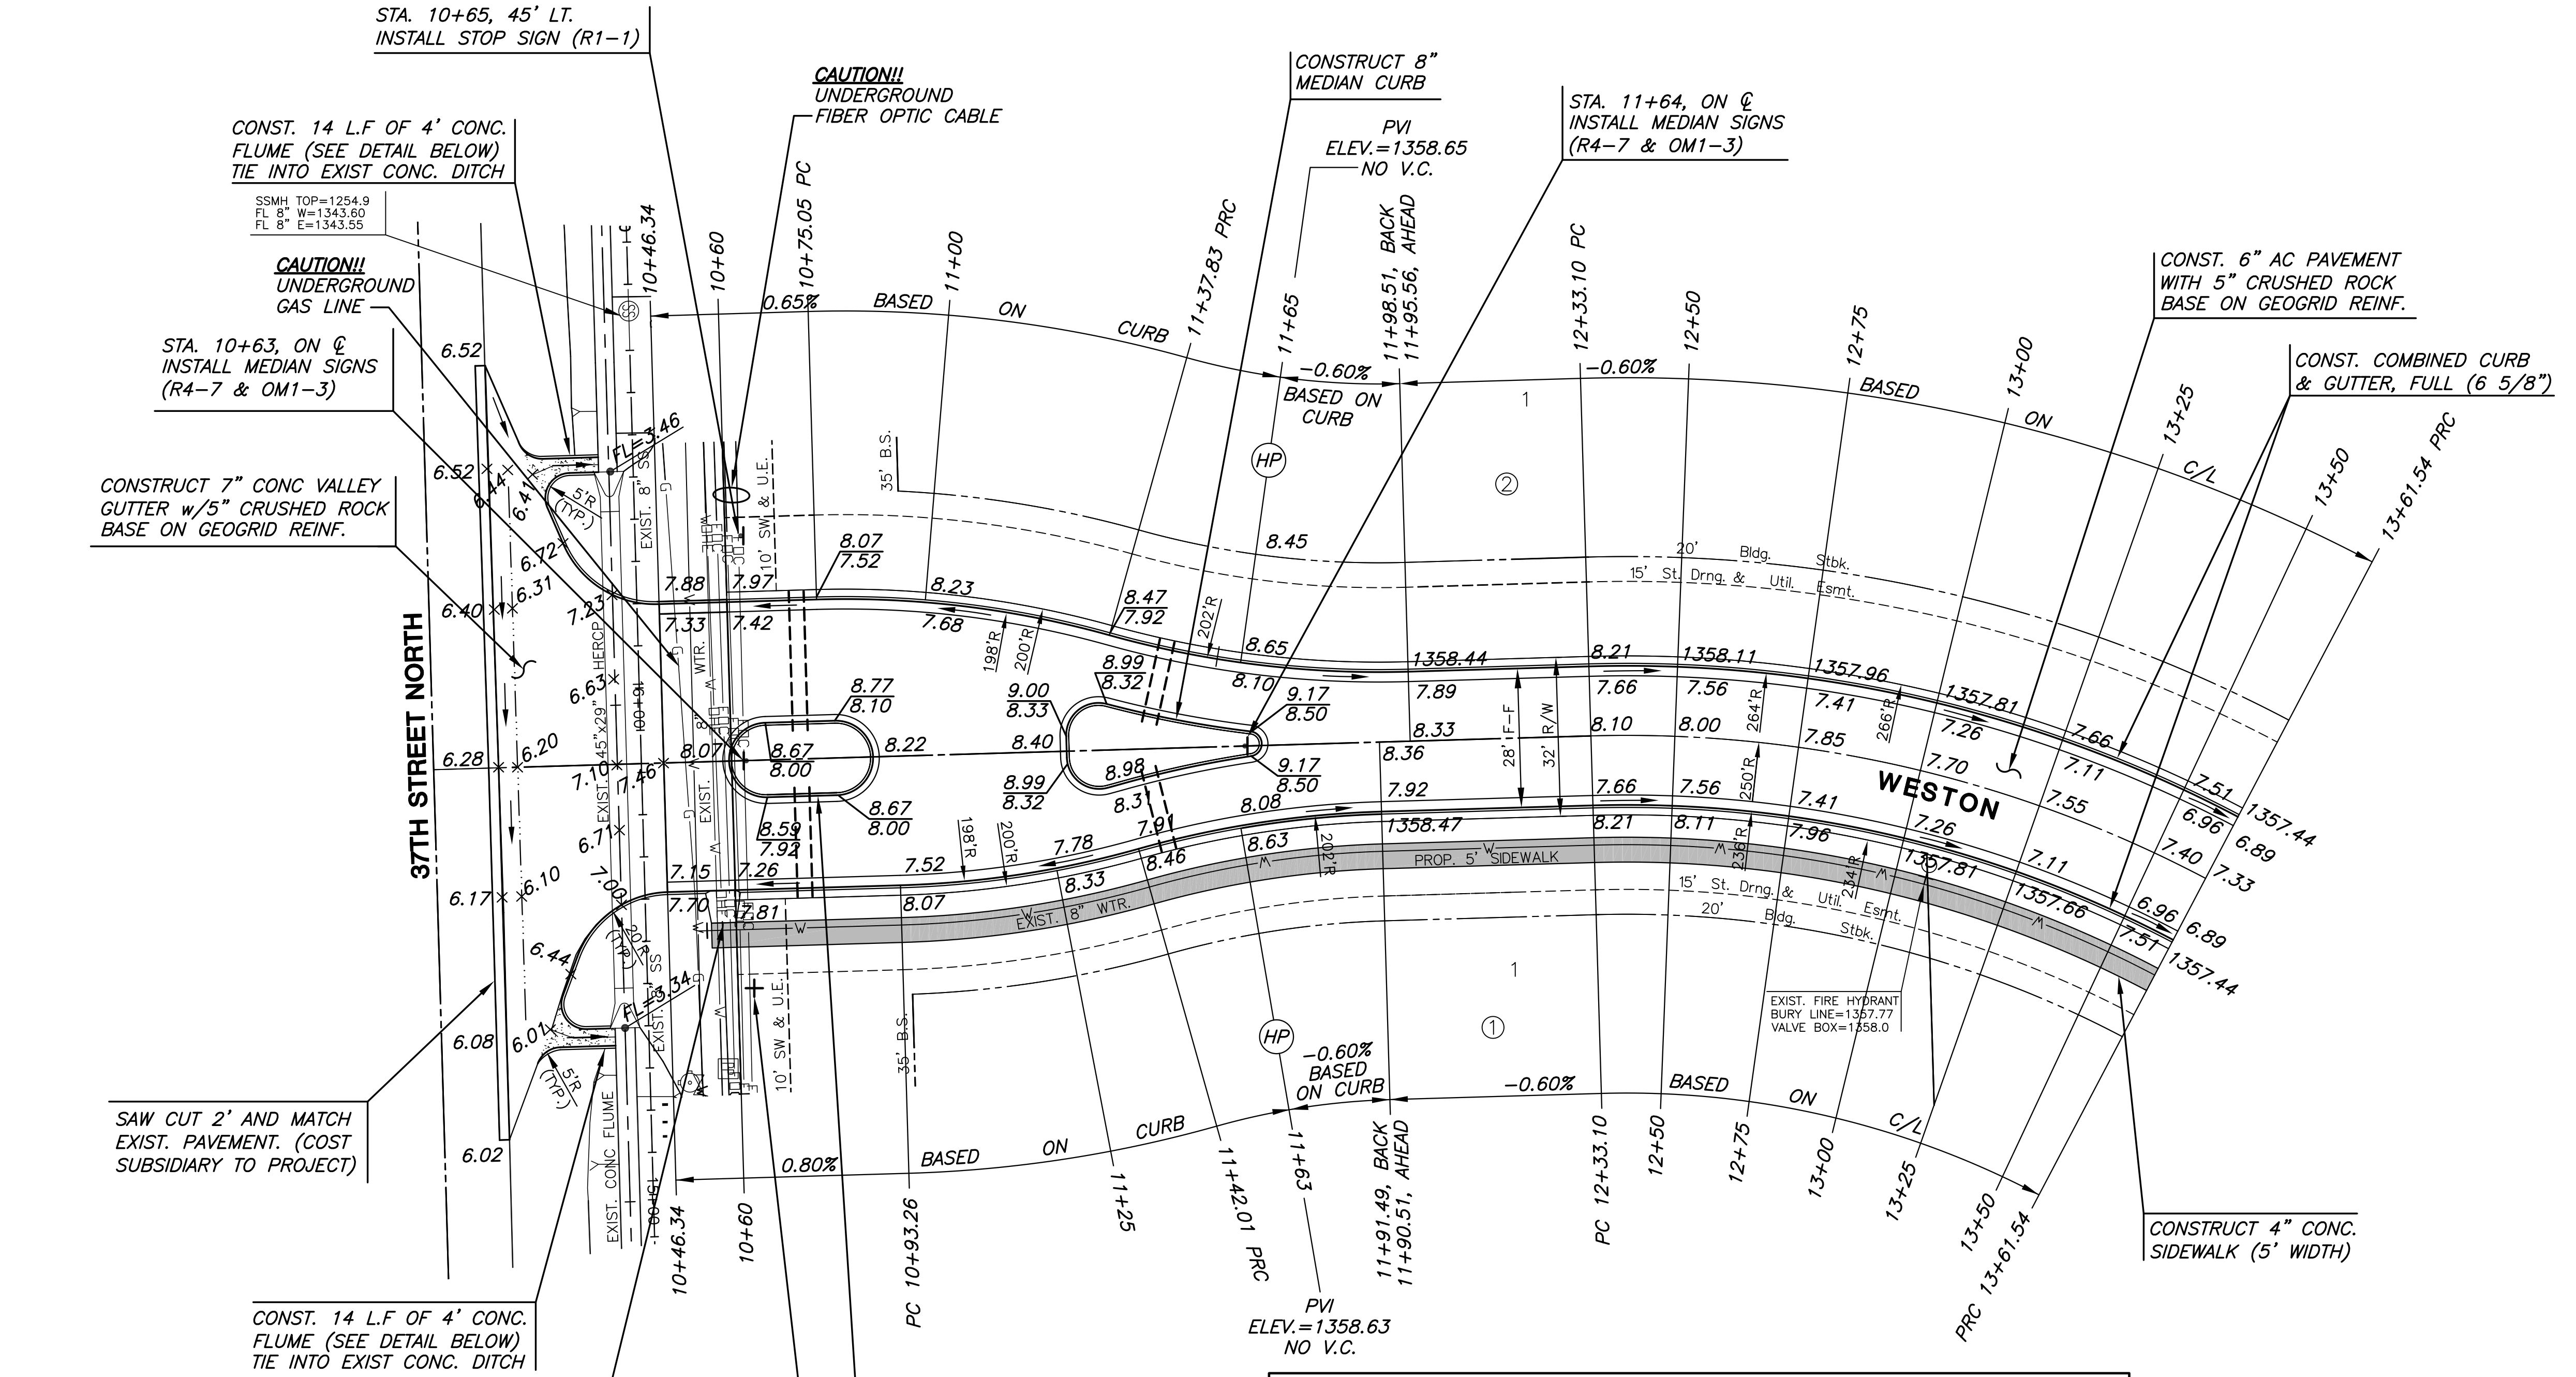

LEGEND

⊕ STREET SIGN & SIGN LOCATION
(SEE SIGN ASSEMBLY TABLE
FOR TYPE & STATION OF SIGN)

NOTE:
TOP OF CURB ELEVATIONS SHOWN
ARE FOR FULL CURB. CONSTRUCT
CURB AND GUTTER AS NOTED.

WESTON

SHEET TITLE
472-85001
PROJECT NUMBER

DESIGNED: **DFL** / DRAWN: **KKL** / CHECKED: **GJA**

ISSUED: **November 2011**

REVISED:

SHEET NO.
8 of 23

PLOT DATE: Wednesday, November 16, 2011 @ 11:38AM

J:\Projects\2010\1001010582_Premier Hampton Square 2nd\5-Civil\CAD\Plan\10582.E1