


APPROVED	DESIGNED	DETAILED
DESIGN CK.	DESIGN CK.	DETAIL CK.
QUANTITIES	QUANTITIES	TRACED
QUANCK.	QUANCK.	TRACE CK.

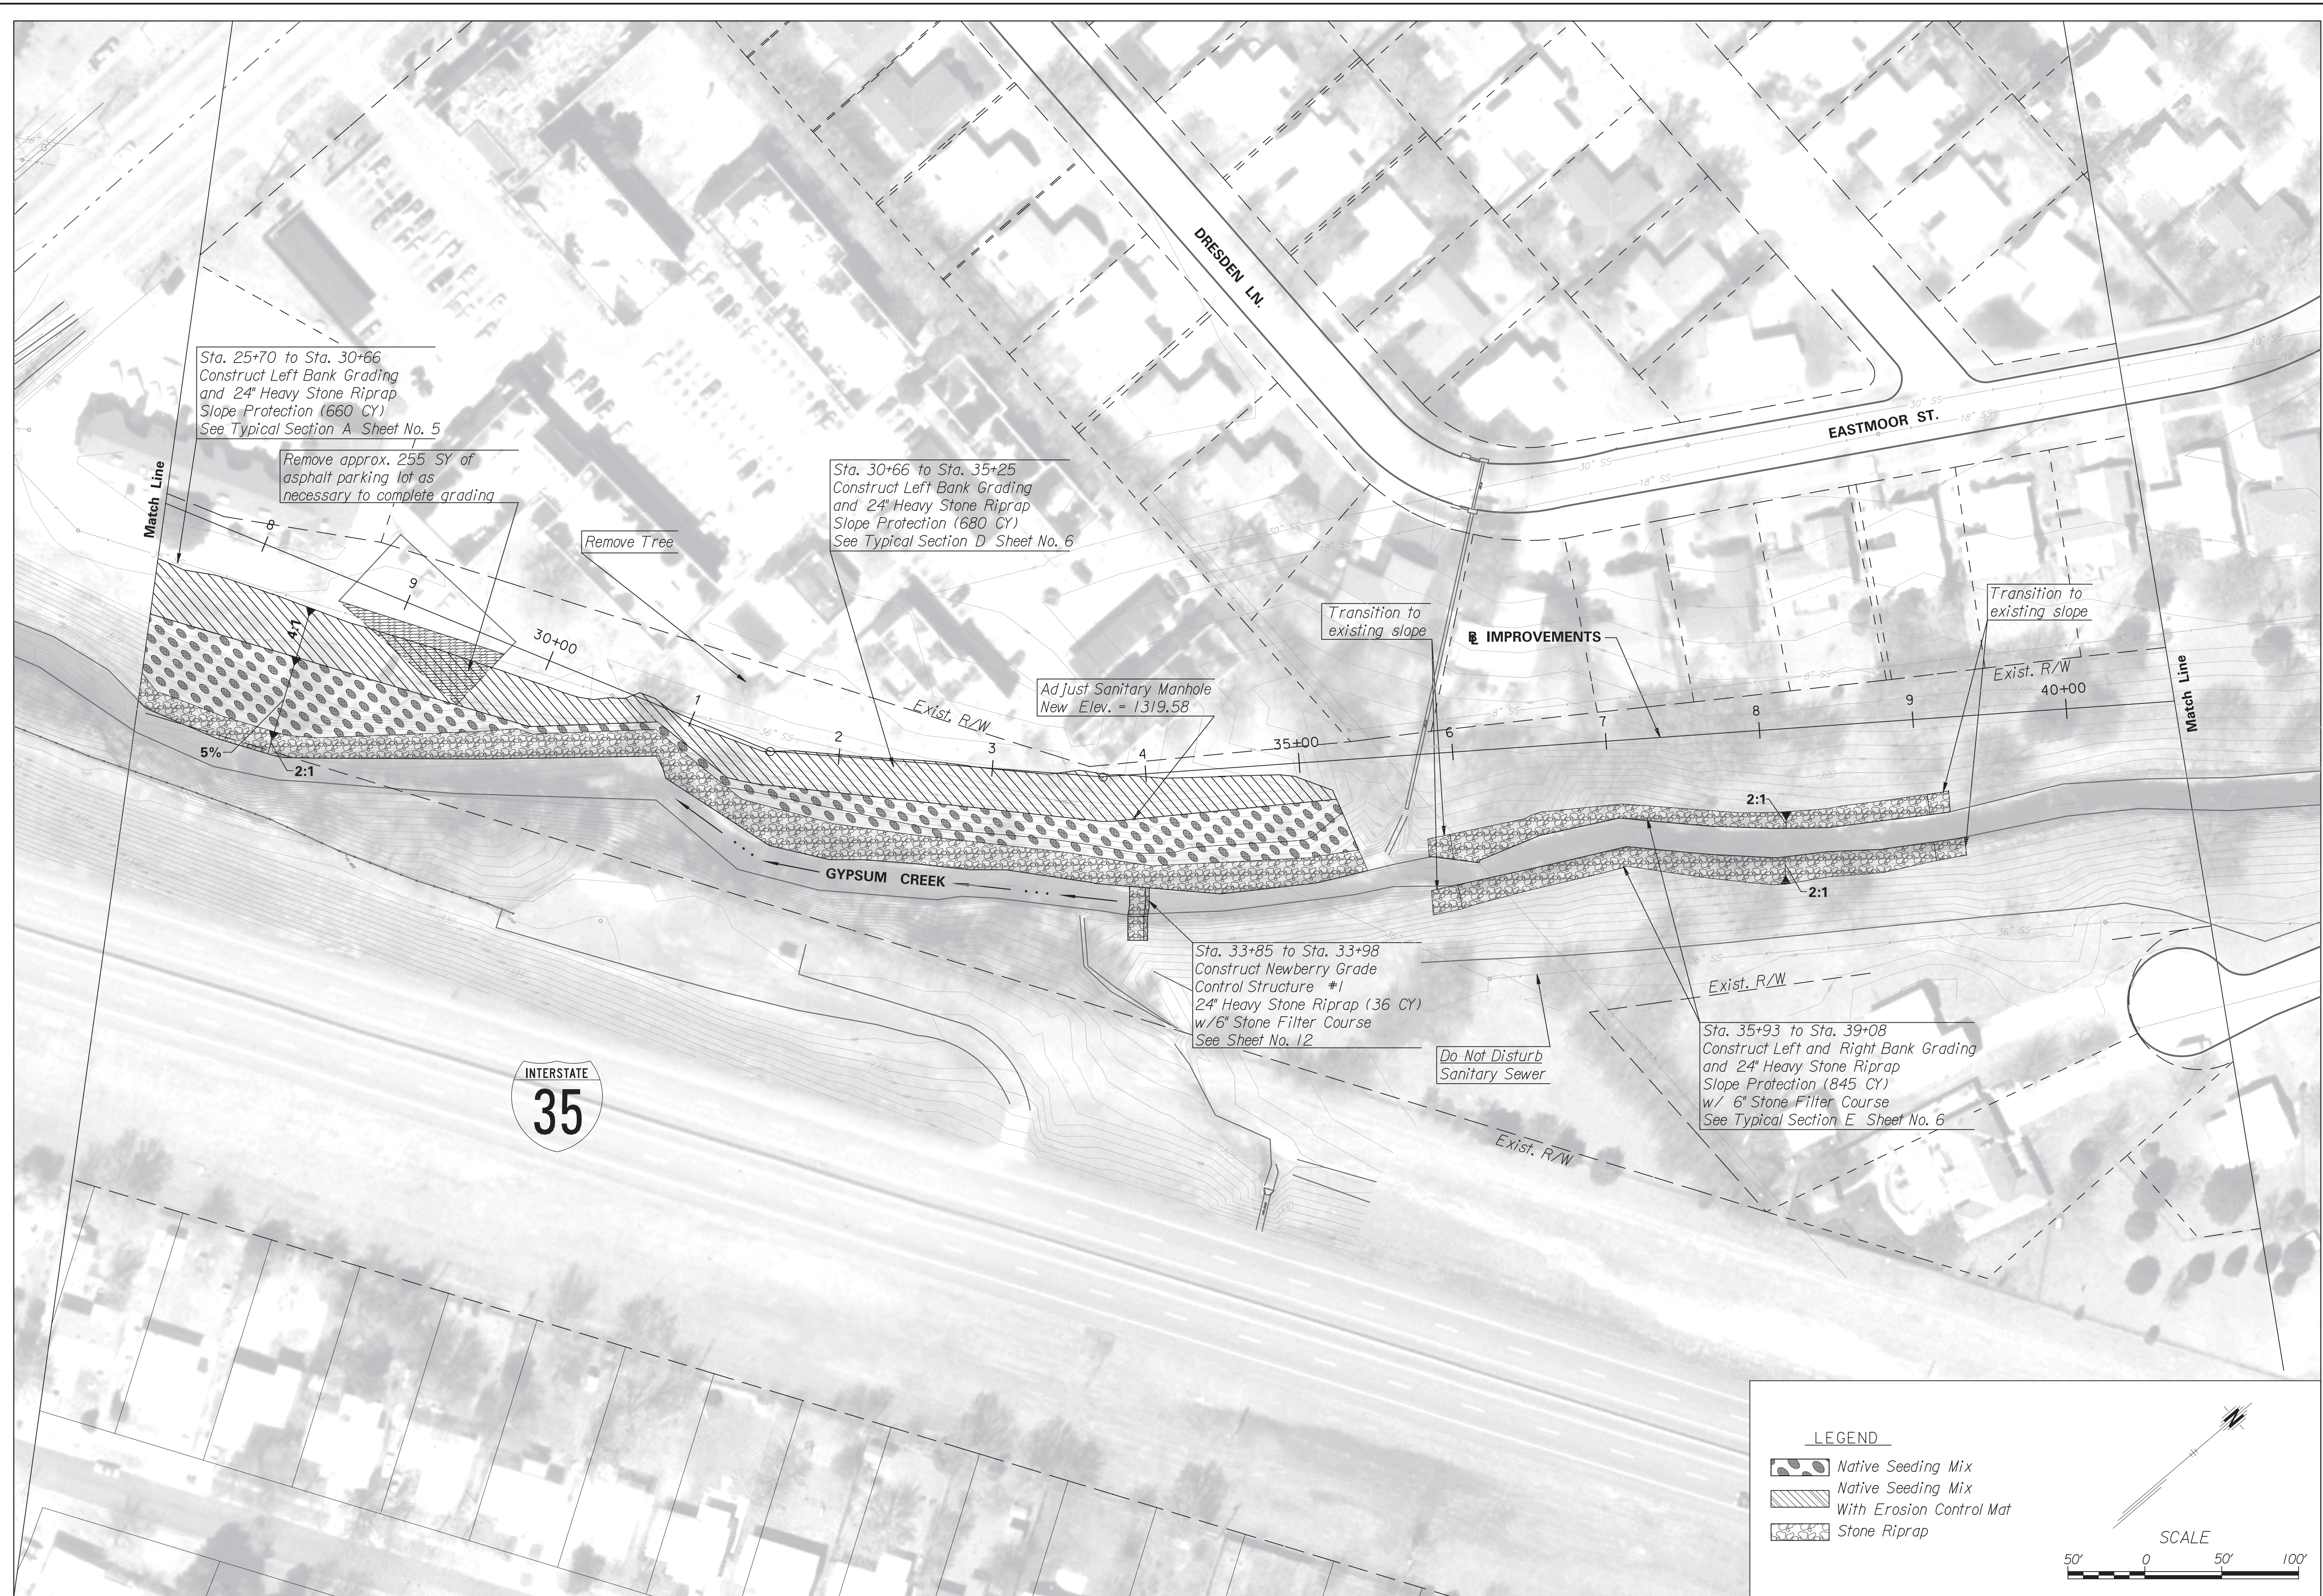

LEGEND

- Native Seeding Mix
- Native Seeding Mix
- With Erosion Control Mat
- Stone Riprap

SCALE

50' 0 50' 100'

Plotted on: Thursday, December 15, 2011 04:03 PM Model:*****IP_MODEL*****
 By: Jwoolard Plot Scale: 100' Pen Table: halfsize.pen
 Design File Name: \\ovp\w00\Jobs\4324\CD\Plan\Gyp_Arm_Plan_03.dgn

SHEET NO. 9		TOTAL SHEETS 76	
CITY OF WICHITA, KANSAS			
NO.		DATE	
BY		APPRO	
REVISIONS			
GYPSUM CREEK BANK STABILIZATION PLAN SHEET 3			