

**PAVING PLANS**  
**KRUG SOUTH ADDITION**  
**PHASE 3**

**WOODDALE**

SHEET TITLE  
**472-85056**  
PROJECT NUMBER


DFL / JWC / GJA  
DESIGNED / DRAWN / CHECKED

ISSUED  
July 2012

REVISED

SHEET NO.


10 of 23

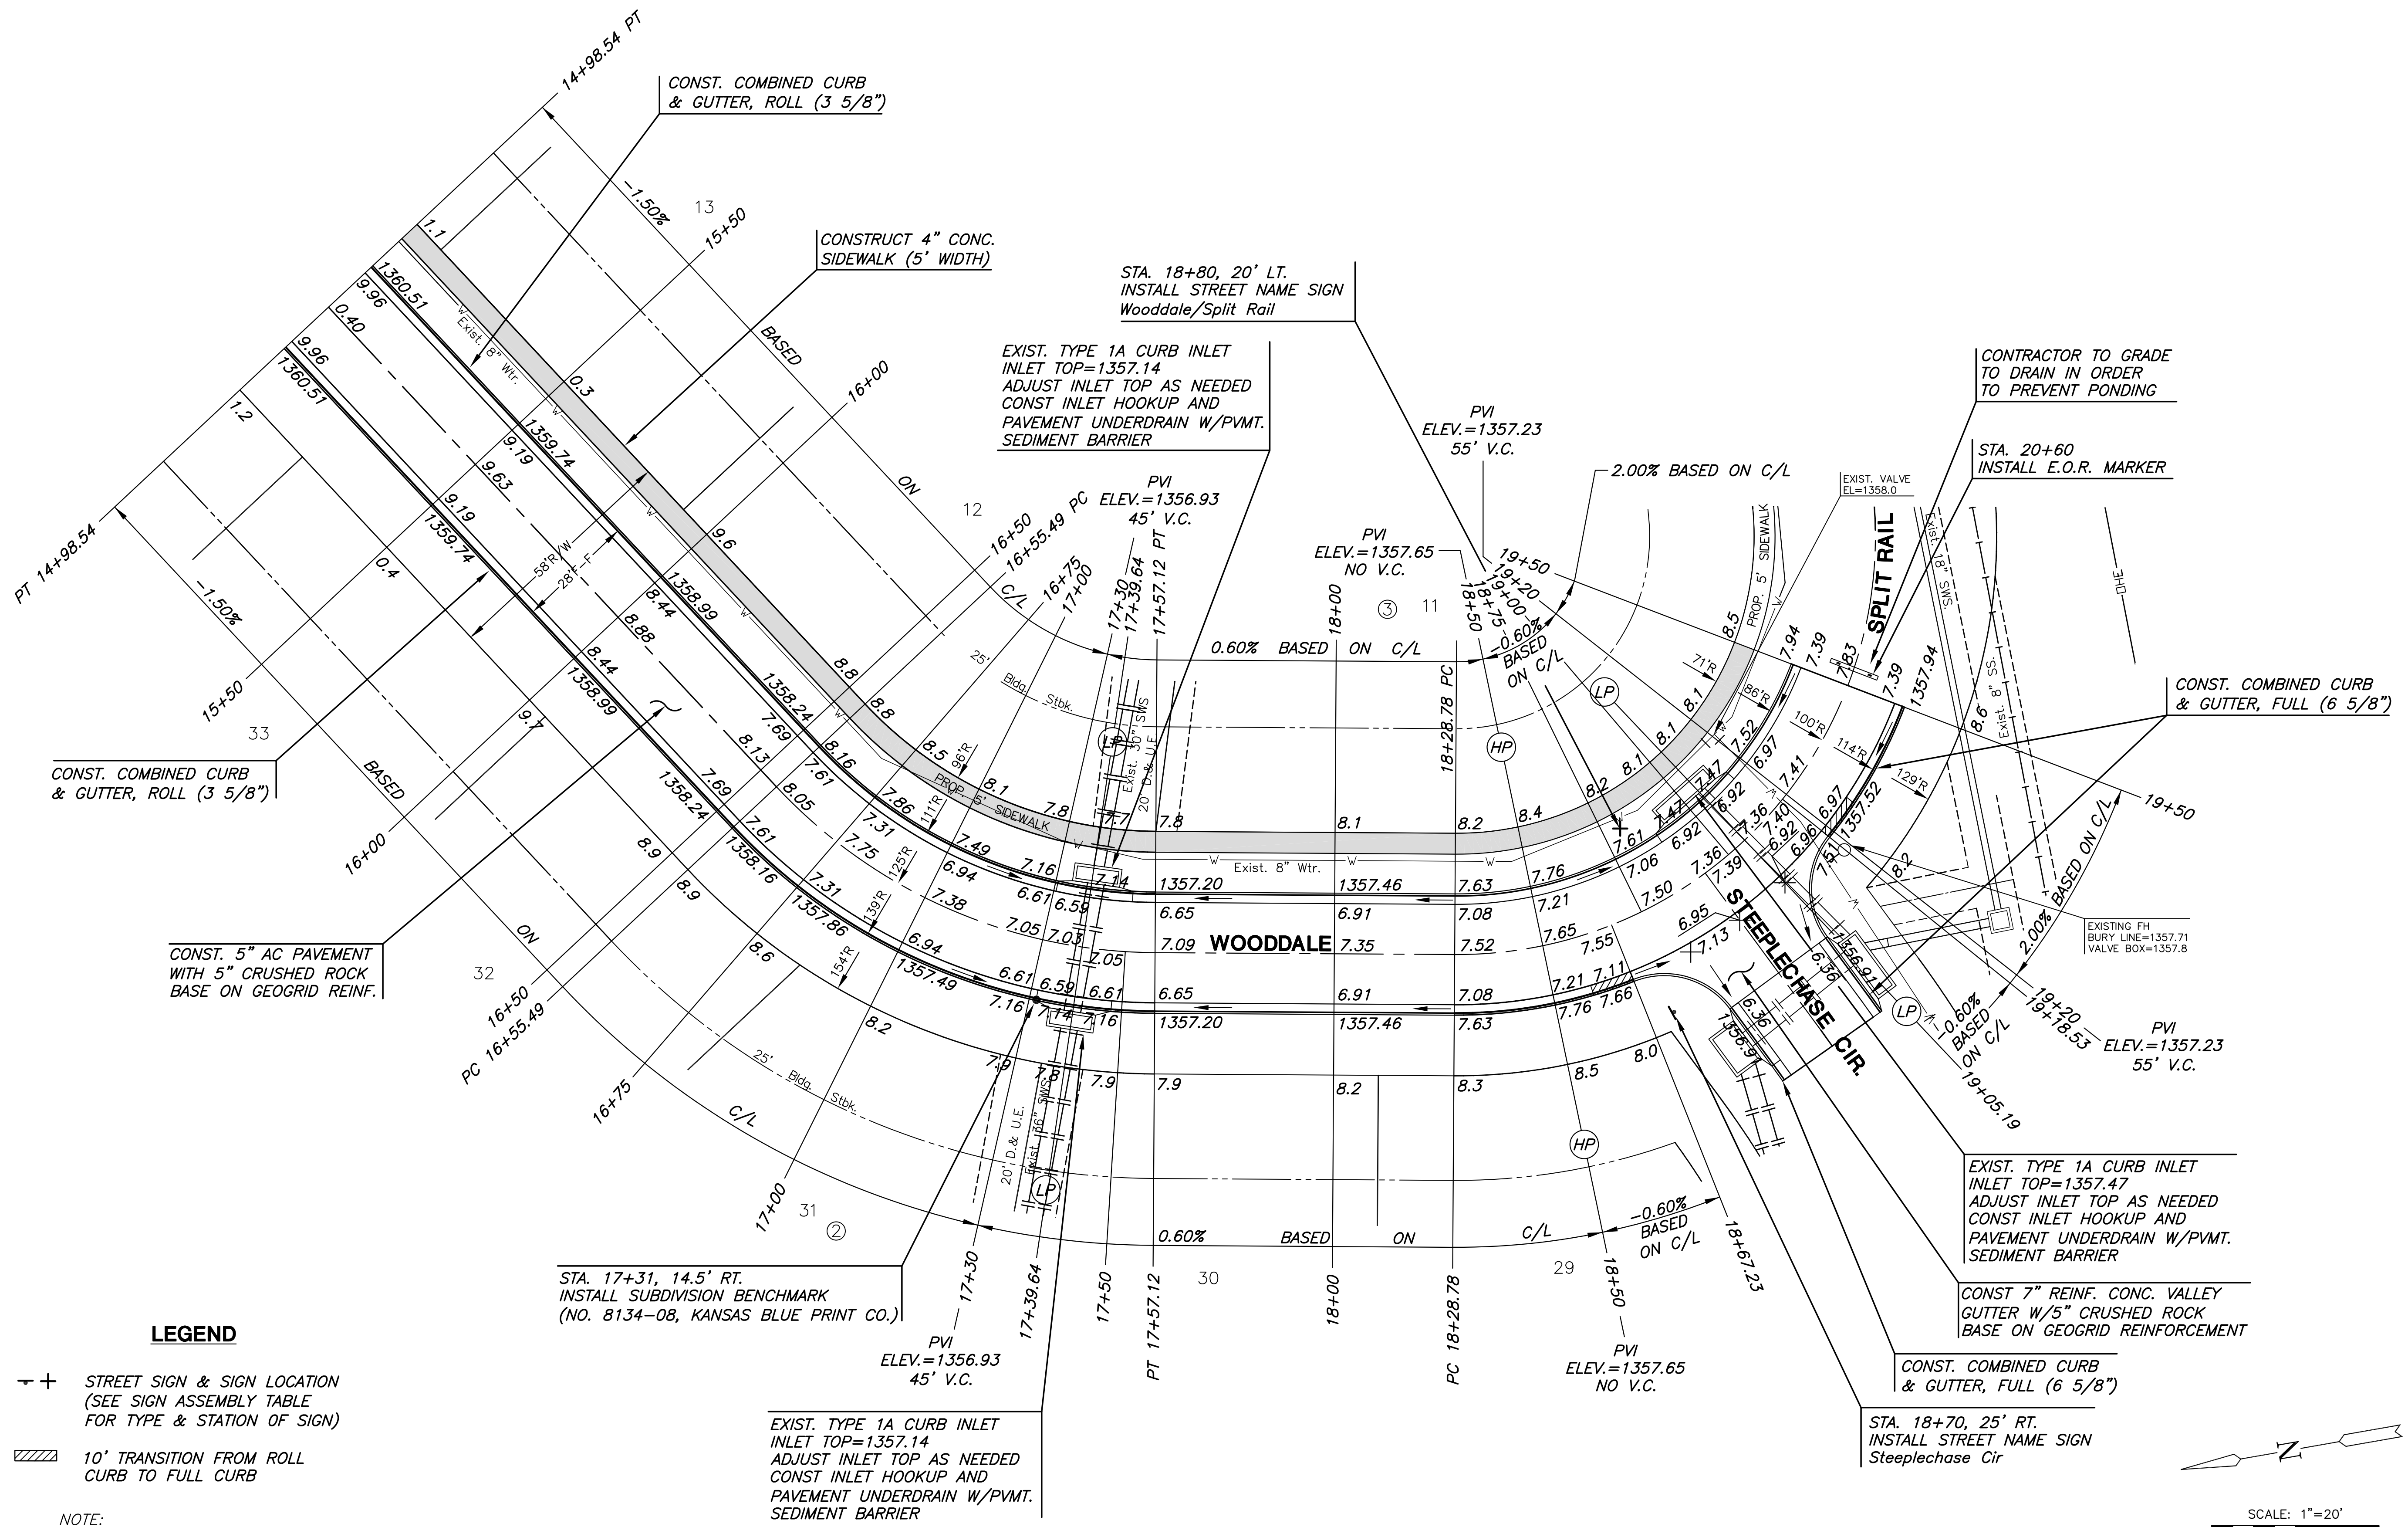

**LEGEND**

- ⊕ STREET SIGN & SIGN LOCATION (SEE SIGN ASSEMBLY TABLE FOR TYPE & STATION OF SIGN)
- ▨ 10' TRANSITION FROM ROLL CURB TO FULL CURB

NOTE:  
TOP OF CURB ELEVATIONS SHOWN ARE FOR FULL CURB. CONSTRUCT CURB AND GUTTER AS NOTED.

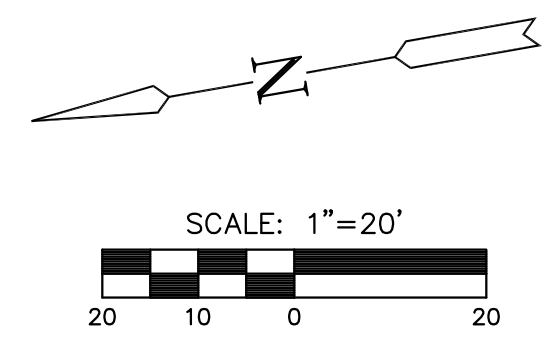

PLOT: Wednesday, July 11, 2012 9:09:30AM

J:\CIVIL\05291\WOOD\PAV\PHASE 3\05291\_PAV3.DWG