

ENSURE POSITIVE DRAINAGE TO ALLEVIATE PONDING UNTIL FUTURE SWS IS INSTALLED


ENSURE POSITIVE DRAINAGE TO ALLEVIATE PONDING UNTIL FUTURE SWS IS INSTALLED

INSTALL CONSTRUCTION FENCE ALONG NORTH PIPELINE EASEMENT LINE. COST SUBSIDIARY TO SITE CLEARING. NO ENCROACHING ON THIS AREA.

ROAD COORDINATE TABLE		
PT. NO.	NORTHING	EASTING
1	1688694.45	1605346.91
2	1688694.94	1605325.91
3	1688950.53	1605331.86
4	1687049.28	1605391.98
5	1687105.40	1605494.64
6	1687358.98	1605356.01
7	1687512.80	1605313.60
8	1687671.13	1605307.63
9	1687757.19	1605387.44
10	1687765.41	1605605.29
11	1687775.18	1605864.53
12	1687548.83	1605613.45

LEGEND

- PROPOSED STORM WATER SEWER
- EXISTING WATER LINE
- EXISTING SANITARY SEWER LINE
- EXISTING CONTOURS
- PROPOSED CONTOURS
- LIMITS OF GRADING
- DRAINAGE ARROWS
- EXISTING TREE TO BE REMOVED (CONSULT WITH OWNER'S REPRESENTATIVE PRIOR TO ANY TREE REMOVAL. SOME TREES MAY BE SPADED & PRESERVED IN AN OWNER APPROVED LOCATION.)
- TREE REMOVAL (COST SUBSIDIARY TO SITE CLEARING)

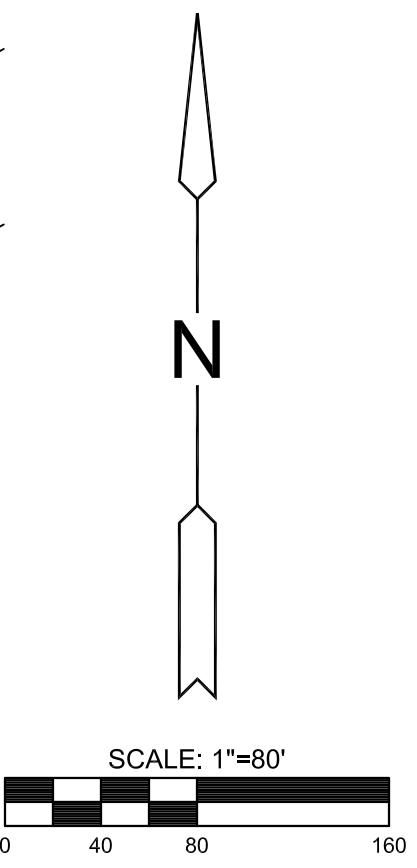

GRADING PLANS FOR
BAY COUNTRY ADDITION
WICHITA, KANSAS

©2013 MKEC Engineering All Rights Reserved www.mkec.com
These drawings and their contents, including, but not limited to, all concepts, designs, & ideas are the exclusive property of MKEC Engineering (MKEC), and may not be used or reproduced in any way without the express consent of MKEC.

SITE GRADING PLAN

PROJECT NO.	468-84887	
DATE	JULY 2013	
SCALE	1"=80'	
DESIGNED	DRAWN	CHECKED
SPE	BKS	GJA
1 GRADING	08/05/13	
NO.	REVISION	DATE