


| ROAD COORDINATE TABLE | | |
|-----------------------|------------|------------|
| PT. NO. | NORTHING | EASTING |
| 1 | 1686694.45 | 1605346.91 |
| 2 | 1686694.94 | 1605325.91 |
| 3 | 1686950.53 | 1605331.86 |
| 4 | 1687049.28 | 1605391.98 |
| 5 | 1687105.40 | 1605494.64 |
| 6 | 1687358.98 | 1605356.01 |
| 7 | 1687512.80 | 1605313.60 |
| 8 | 1687671.13 | 1605307.63 |
| 9 | 1687757.19 | 1605387.44 |
| 10 | 1687765.41 | 1605605.29 |
| 11 | 1687775.18 | 1605864.53 |
| 12 | 1687548.83 | 1605613.45 |

LEGEND

- — — — — PROPOSED STORM WATER SEWER
- — — — — EXISTING WATER LINE
- — — — — EXISTING SANITARY SEWER LINE
- - - - - 1359 - EXISTING CONTOURS
- — — — — 1360 - PROPOSED CONTOURS
- — — — — LIMITS OF GRADING
- — — — — DRAINAGE ARROWS
- ✕ — — — — EXISTING TREE TO BE REMOVED
(CONSULT WITH OWNER'S REPRESENTATIVE PRIOR TO ANY TREE REMOVAL. SOME TREES MAY BE SPADED & PRESERVED IN AN OWNER APPROVED LOCATION.)
- ▨ — — — — TREE REMOVAL (COST SUBSIDIARY TO SITE CLEARING)

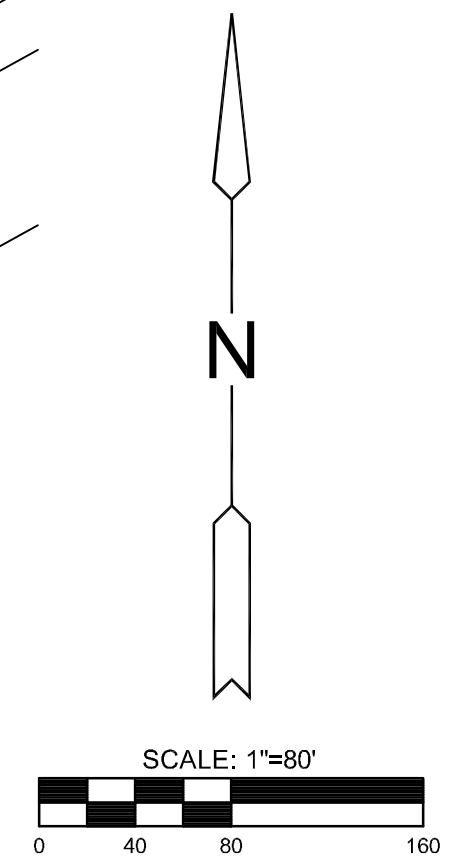

GRADING PLANS FOR
BAY COUNTRY ADDITION
 WICHITA, KANSAS

©2013 MKEC Engineering All Rights Reserved
 www.mkec.com
 These drawings and their contents, including, but not limited to, all concepts, designs, & ideas are the exclusive property of MKEC Engineering (MKEC), and may not be used or reproduced in any way without the express consent of MKEC.

SITE GRADING PLAN

| | | |
|-------------|-----------|----------|
| PROJECT NO. | 468-84887 | |
| DATE | JULY 2013 | |
| SCALE | 1"=80' | |
| DESIGNED | DRAWN | CHECKED |
| SPE | BKS | GJA |
| NO. | REVISION | DATE |
| 2 | GRADING | 08/13/13 |
| 1 | GRADING | 08/05/13 |