


BAY COUNTRY

AN ADDITION TO WICHITA, SEDGWICK COUNTY, KANSAS



SCALE: 1" = 100'

○ = IRON SET
C.A.C. = COMPLETE ACCESS CONTROL
B.S.L. = BUILDING SETBACK LINE
S.S. ESM.T. = SANITARY SEWER EASEMENT
B.M. - DISK 40' EAST AND 46' SOUTH OF INTERSECTION AT @ OF CENT WITH @ OF 119TH STREET WEST CITY DATUM ELEV. -156.93

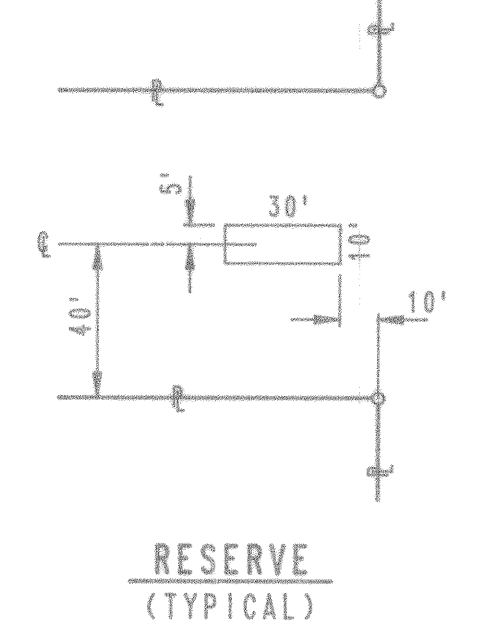

S.W. Cor. N.E. 1/4 Sec. 24, T27S, R2W of the 6th P.M.

GRADING PLANS FOR
BAY COUNTRY ADDITION
WICHITA, KANSAS

©2013 MKEC Engineering All Rights Reserved
www.mkec.com
These drawings and their contents, including, but not limited to, all concepts, designs, & ideas are the exclusive property of MKEC Engineering (MKEC), and may not be used or reproduced in any way without the express consent of MKEC.

FINAL PLAT 2

PROJECT NO.	468-84887	
DATE	JULY 2013	
SCALE	AS NOTED	
DESIGNED	DRAWN	CHECKED
SPE	BKS	GJA

#	REVISION	DATE

SHEET NO.