



PROJECT TYPE
17TH STREET SANITARY SEWER
WICHITA, KANSAS

©2015
MKEC Engineering
All Rights Reserved
www.mkec.com
These drawings and their contents, including, but not limited to, all concepts, designs, & ideas are the exclusive property of MKEC Engineering (MKEC), and may not be used or reproduced in any way without the express consent of MKEC.

EROSION CONTROL PLAN



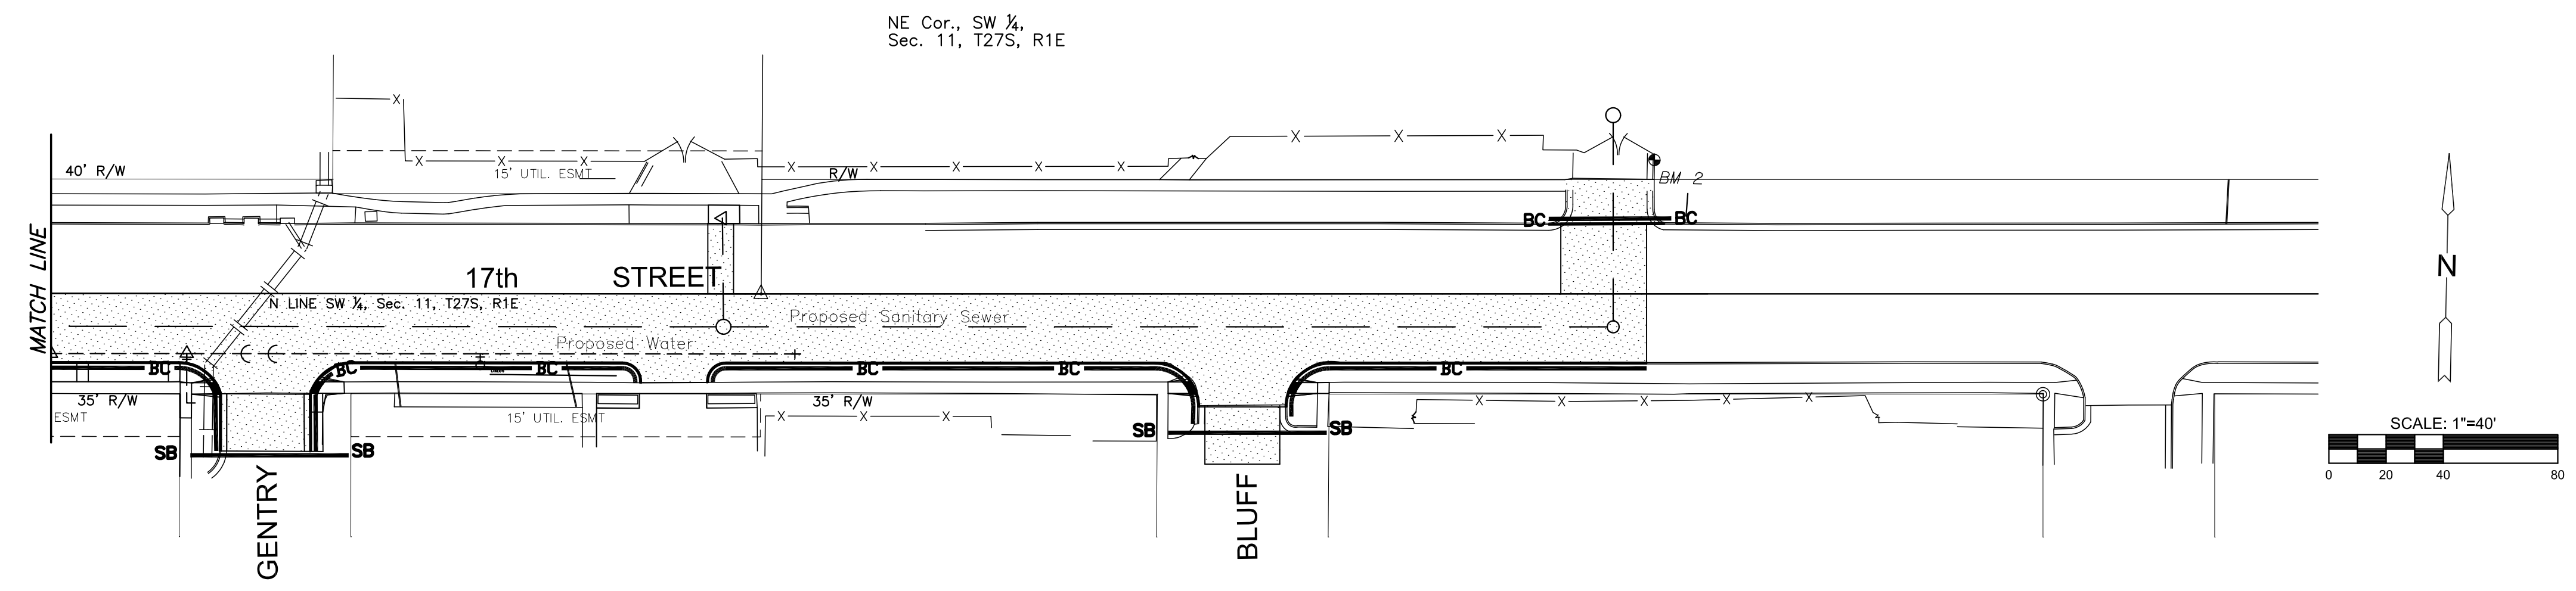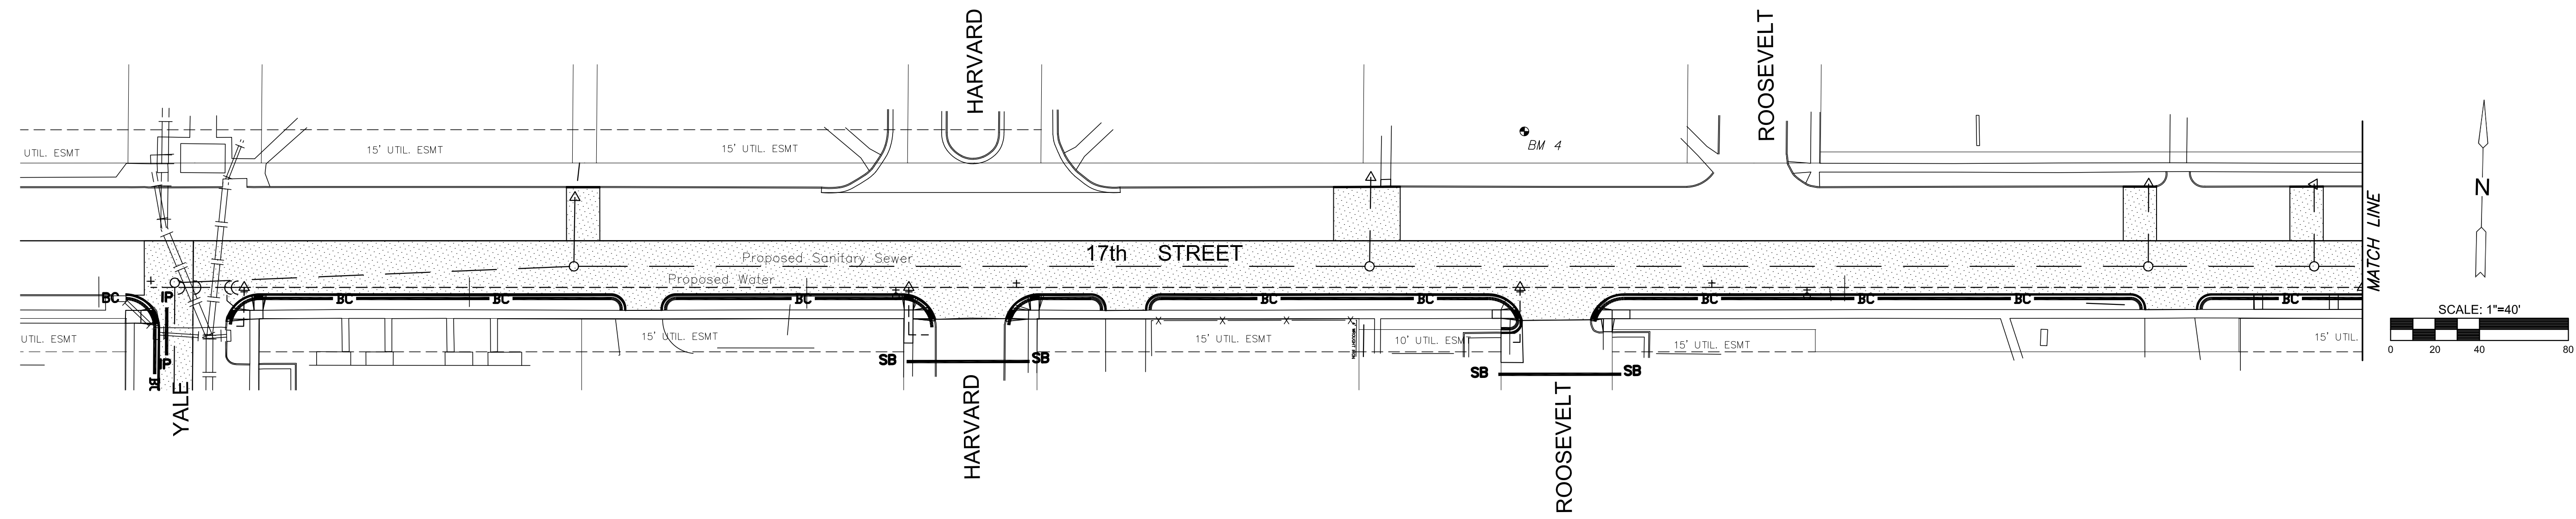

PROJECT NO.	468-85021	
DATE	MARCH 2015	
SCALE	AS SHOWN	
DESIGNED	DRAWN	CHECKED
JRA	LES	JRA

NO.	REVISION	DATE



EROSION CONTROL PLAN - 17TH. STREET

LEGEND

-  **SB** SILT BARRIER
-  **BC** BACK OF CURB PROTECTION
-  **IP** CURB INLET PROTECTION
-  PROPOSED PAVEMENT REMOVAL & REPLACEMENT