
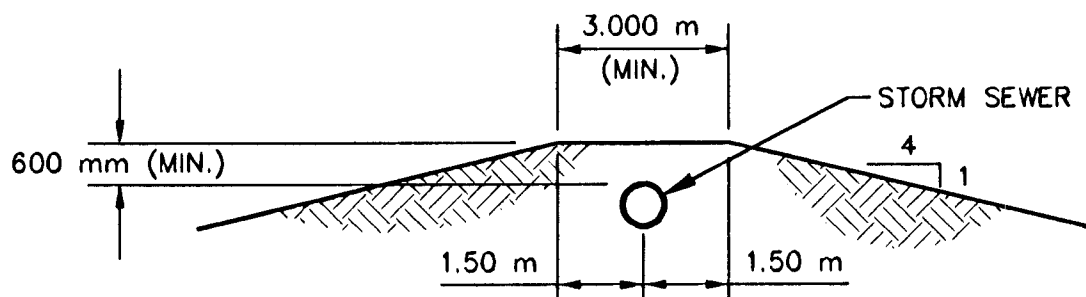



FHWA REG NO.	STATE	PROJECT NO.	YEAR	SHEET NO.	TOTAL SHEETS
7	KANSAS	87N-0116-01	1999	30	110

DATE	BY	REFERENCES NOTED	REFERENCES CHECKED

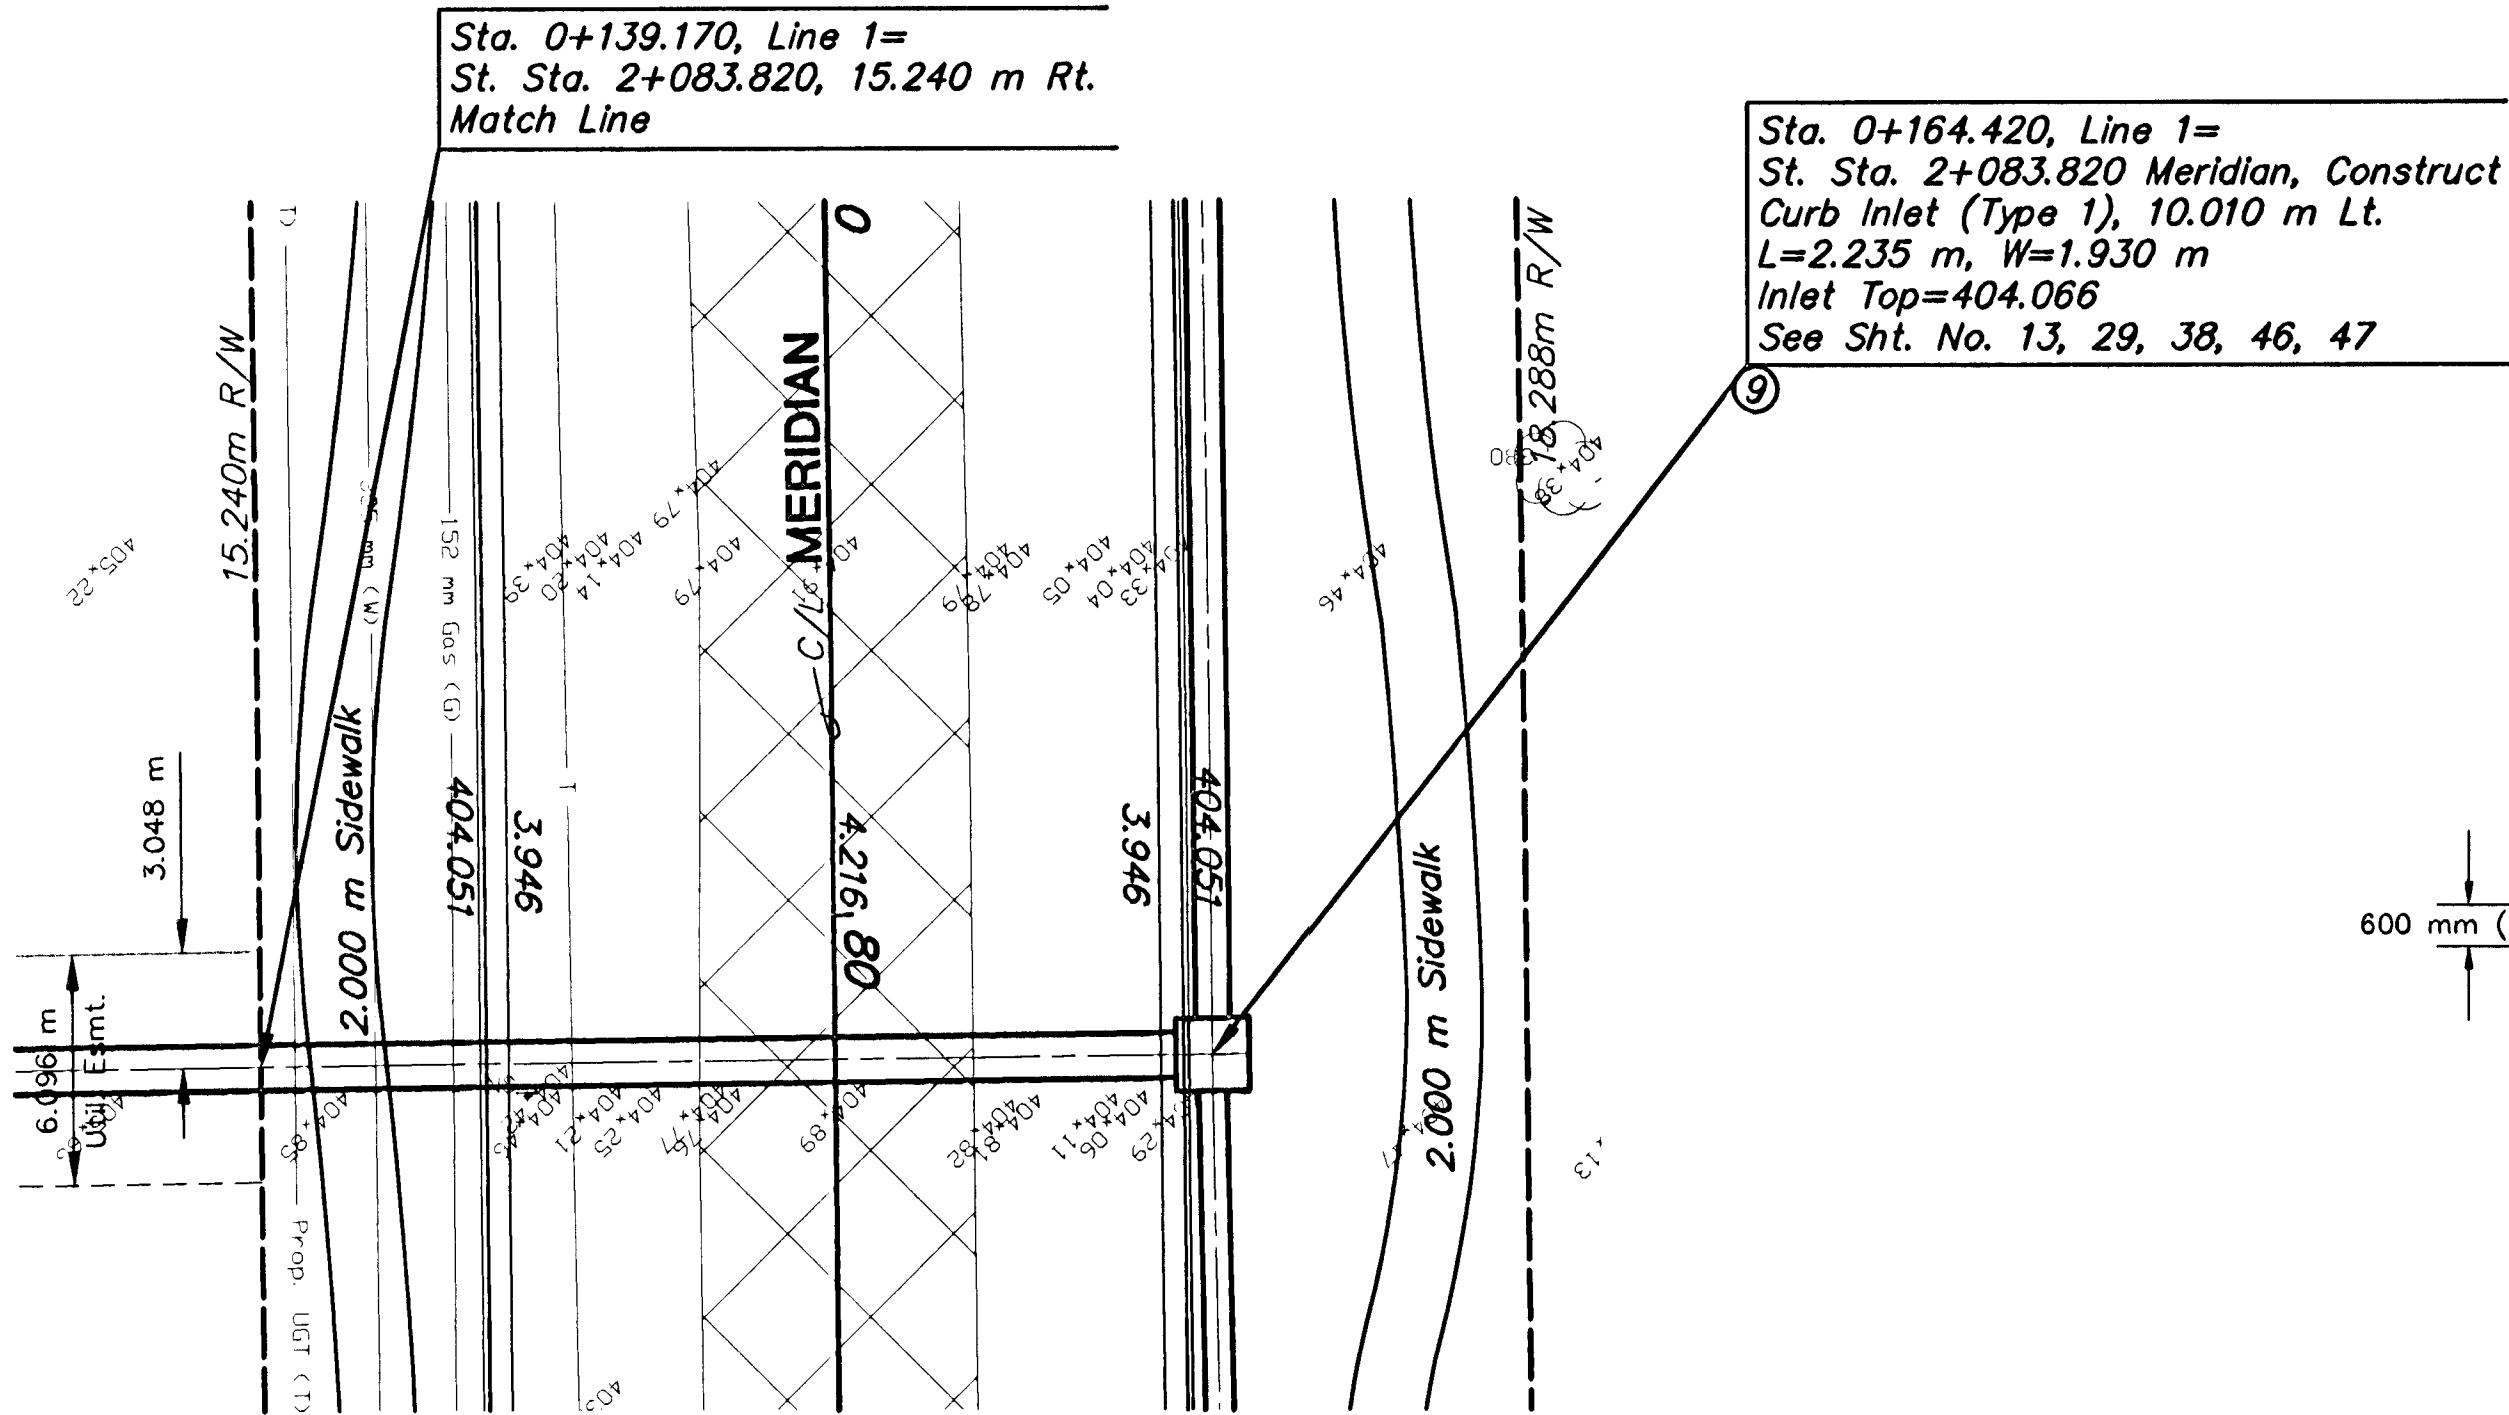

PROTECTIVE FILL DETAIL

MINIMUM PROTECTIVE FILL SHALL BE PROVIDED IN ALL INSTANCES WHERE COVER OVER THE PROP. STORM SEWER LINE IS LESS THAN 600 mm. COST SHALL BE SUBSIDIARY TO "1200 mm STORM SEWER (R.C.P.)".

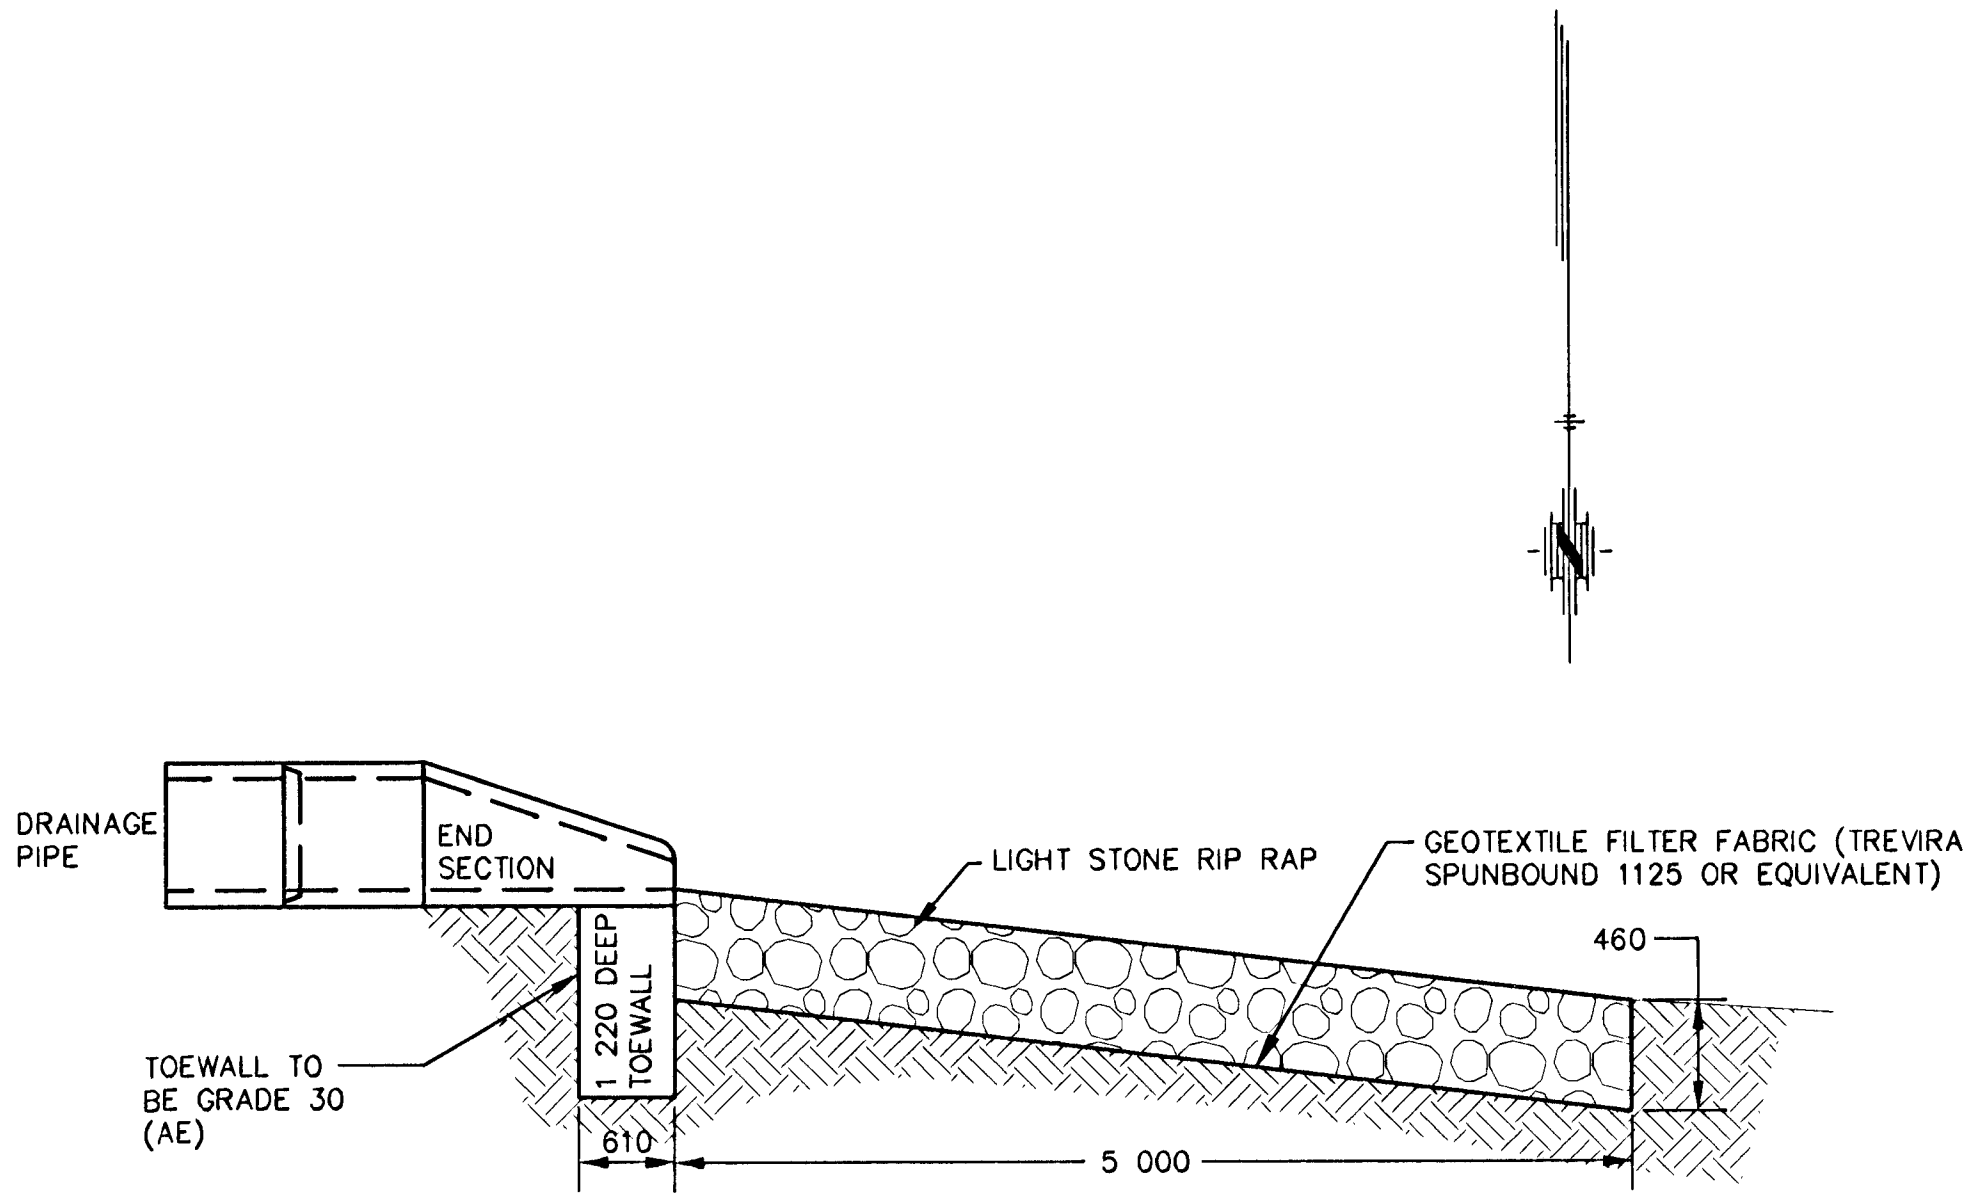

TOE WALL DETAIL

TOE WALL SHALL BE SUBSIDIARY TO "1200 mm STORM SEWER (R.C.P.)".


PLAN - LINE 1

SCALE: 1 : 200

PROFILE - LINE 1

HORIZONTAL SCALE: 1 : 200

VERTICAL SCALE: 1 : 100

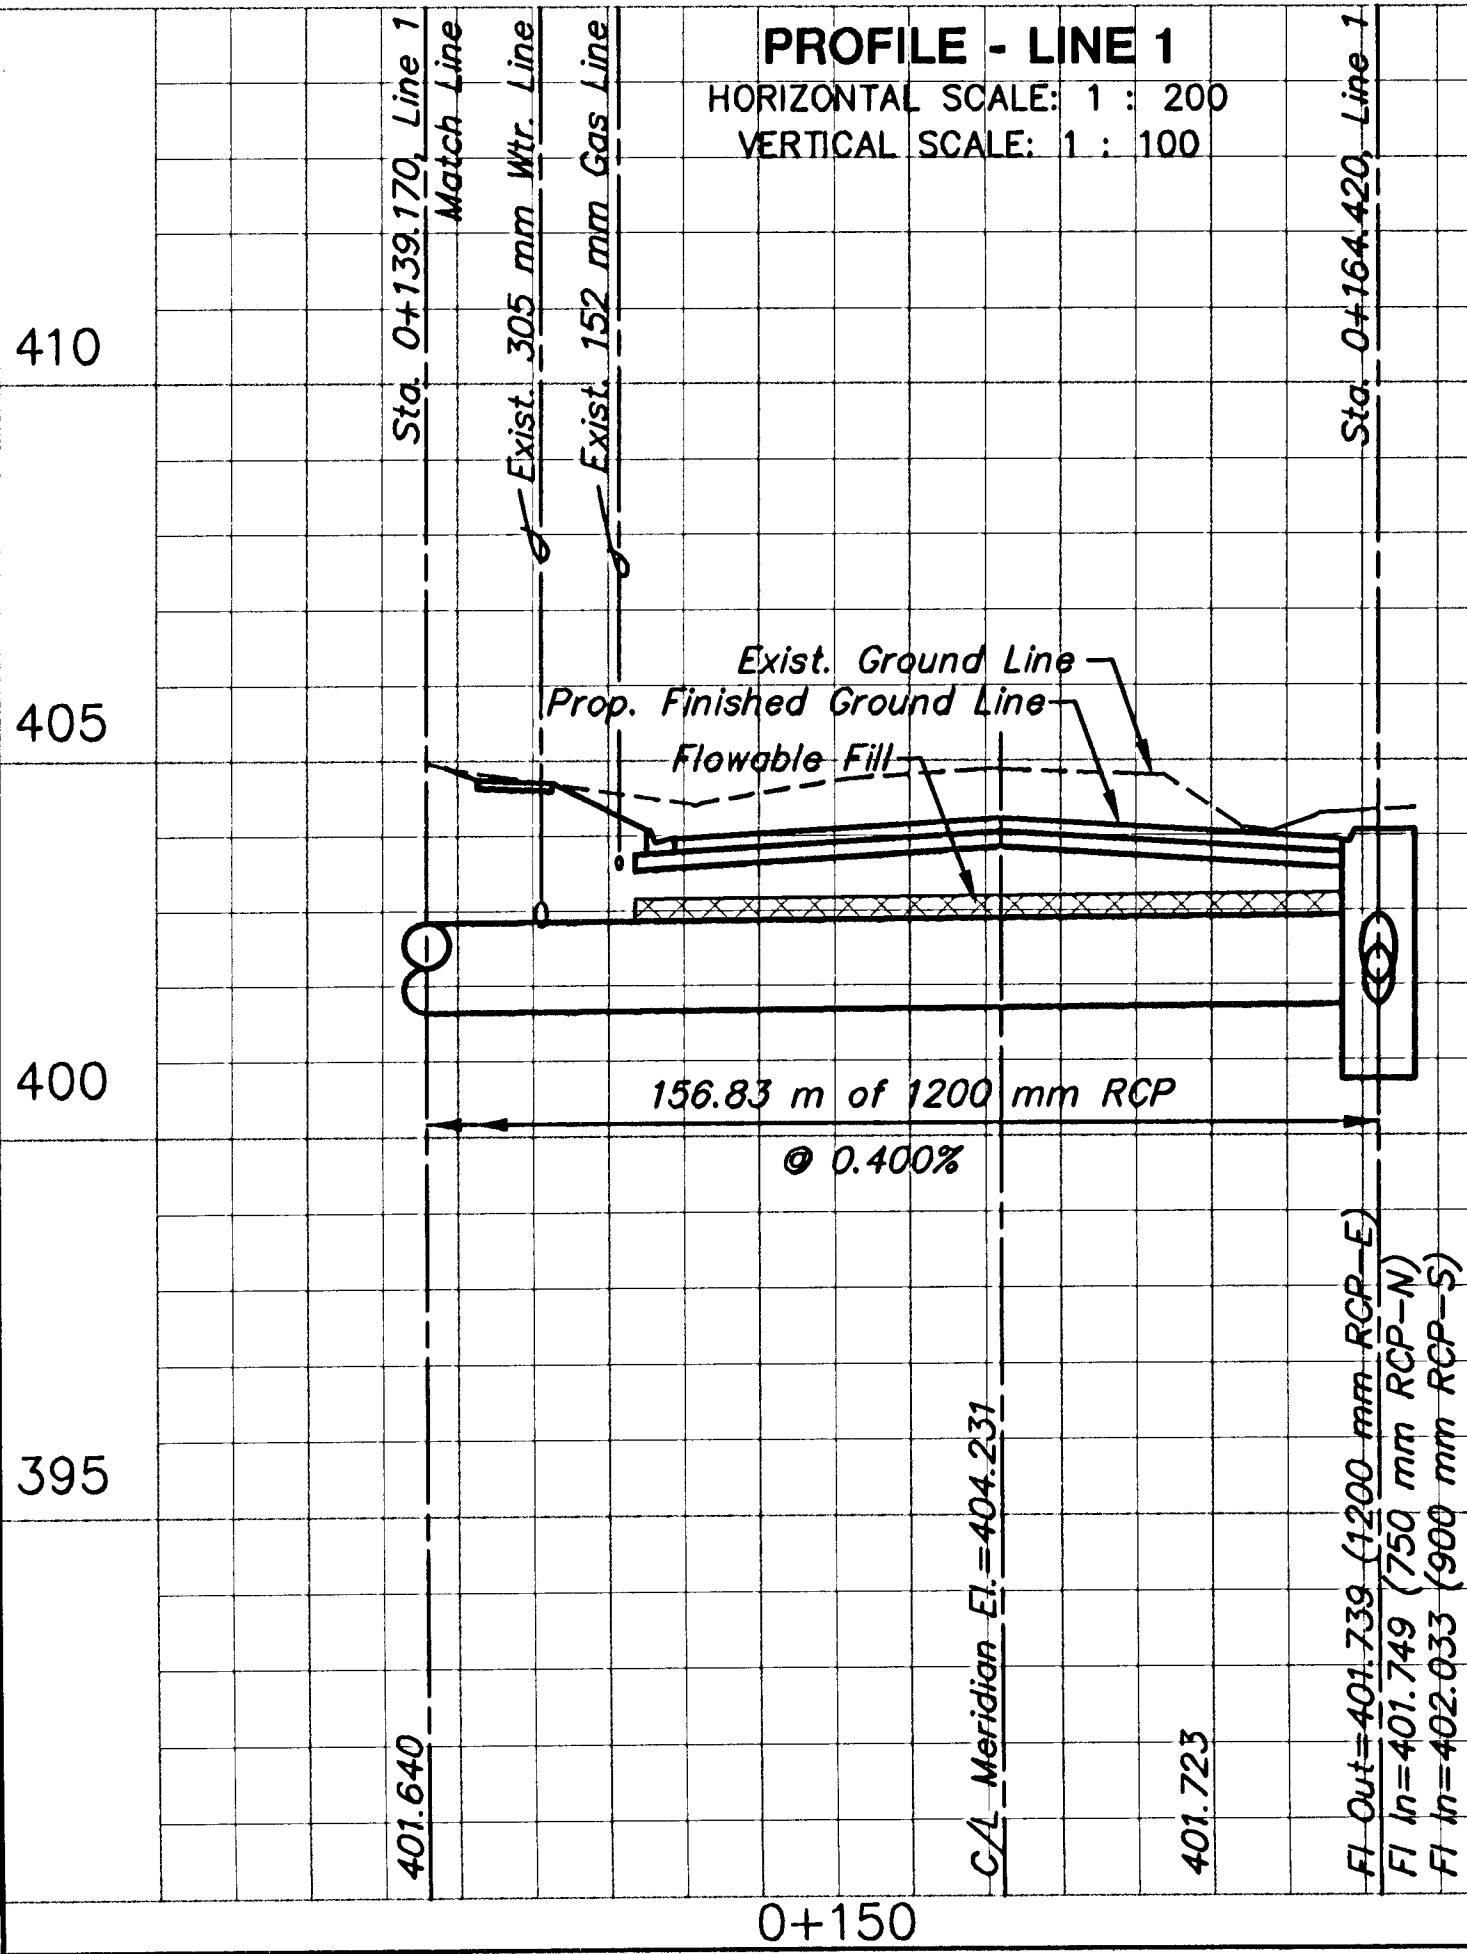

Revised 7/99

KANSAS DEPARTMENT OF TRANSPORTATION

PLAN AND PROFILE
STORM SEWER - LINE 1