

J:\PROJECTS\2014\14010482_PREMIER_ESTANCIA\5-CIVIL\CAD\GRD\14482_GRADING.DWG
 PLOTTED: Wednesday, November 18, 2015 @ 12:37PM




GRADING PLANS FOR
ESTANCIA ADDITION
 PHASE 1

©2015
 MKEC Engineering
 All Rights Reserved
 www.mkec.com
 These drawings and their contents, including, but not limited to, all concepts, designs, & ideas are the exclusive property of MKEC Engineering (MKEC), and may not be used or reproduced in any way without the express consent of MKEC.


GRADING PLAN

PROJECT NO.	468-85070	
DATE	NOV. 2015	
SCALE	1"=40'	
DESIGNED	DRAWN	CHECKED
MLP	MLP	GJA
NO.	REVISION	DATE
SHEET NO.		
05 OF 26		

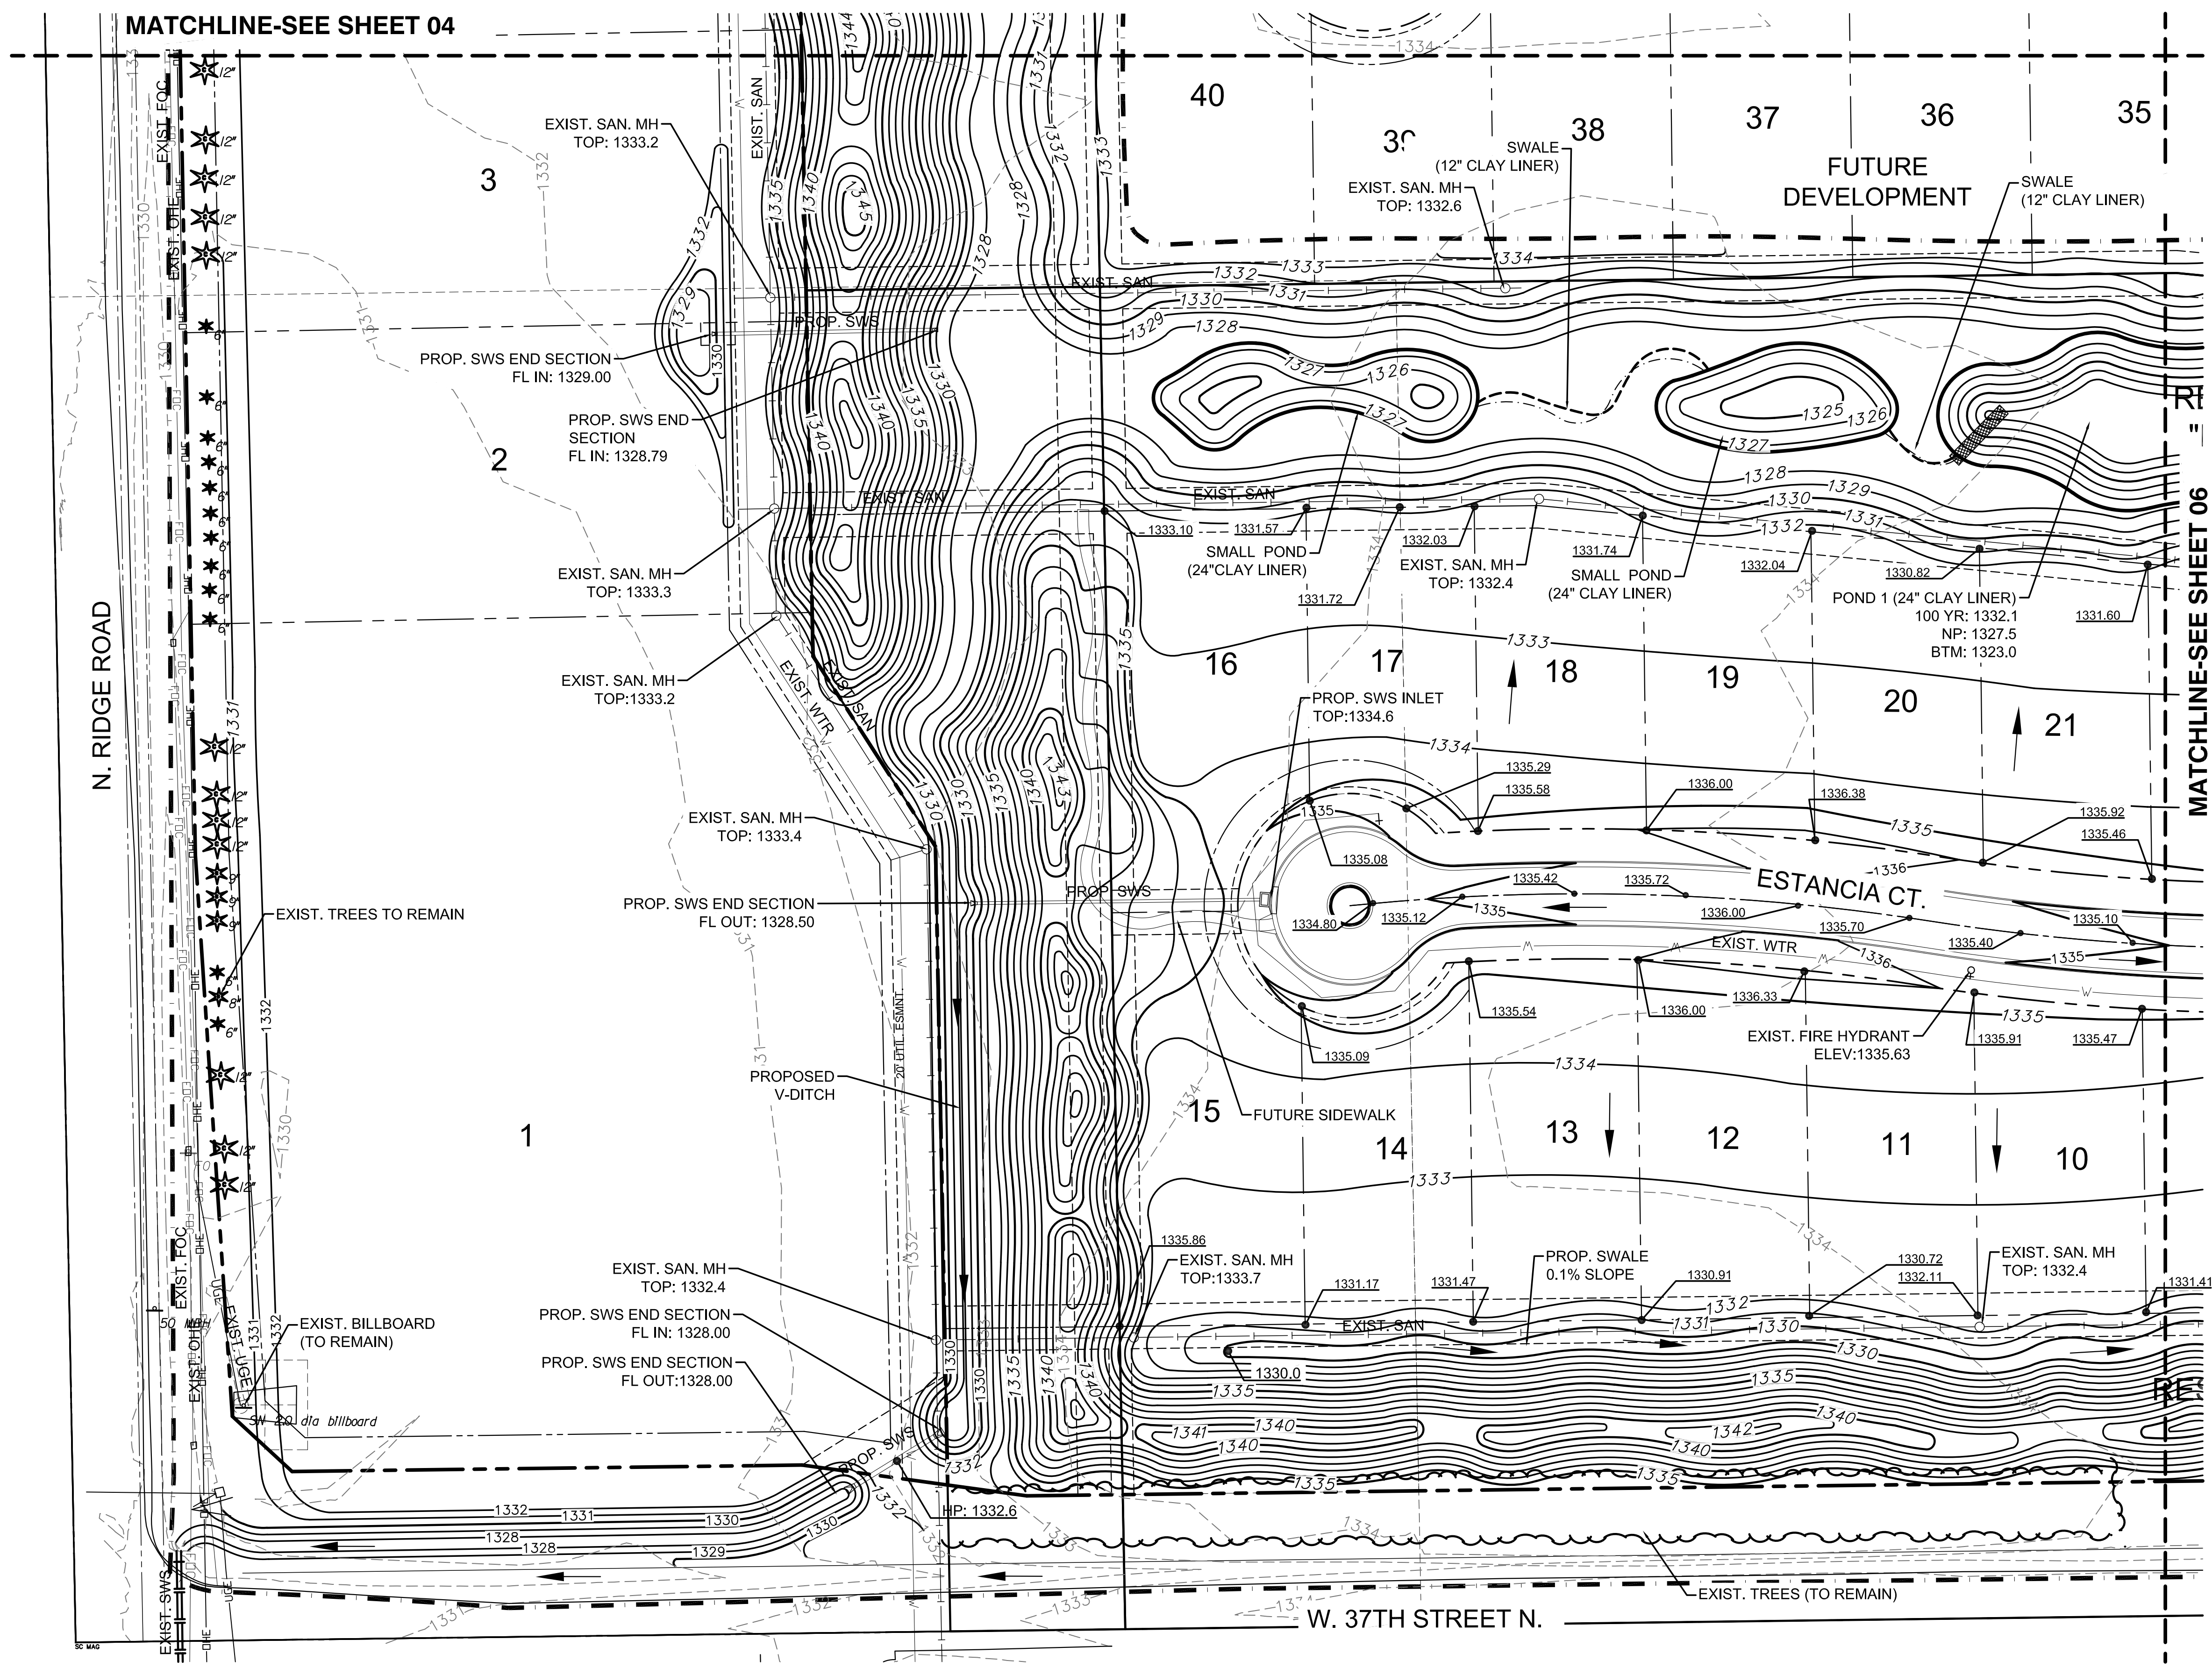

LEGEND

- 1250--- EXISTING CONTOUR
- - - - -1250- - - - - PROPOSED CONTOUR
- W WATER LINE
- PROP. STORMWATER SEWER
- EXISTING SANITARY SEWER
- EXISTING STORMWATER SEWER
- UGT EXISTING UNDERGROUND TELEPHONE
- UGE EXISTING UNDERGROUND ELECTRICAL
- OHE EXISTING OVERHEAD ELECTRICAL
- LIMITS OF GRADING
- SWALE
- 1329.86 SPOT ELEVATIONS
- ▨ TREE REMOVAL
- ▩ RIP-RAP

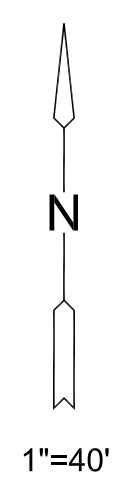

NOTES:
 VERTICAL DATUM USED IS NAVD88.
 ALL GRADING IS TO FINISHED GRADED.
 CONTRACTOR SHALL OVER EXCAVATE ROADS
 TO TOP OF SUBGRADE. REFER TO ROAD CROSS
 SECTION DETAIL, SEE SHEET 11.

GREGORY J. ALLISON
 LICENSED PROFESSIONAL ENGINEER
 11159
 NOV 18 2015